


INCHES TO CENTIMETER	
1/8	= 0.635 cm
1/4	= 1.27 cm
3/8	= 1.5875 cm
1/2	= 1.905 cm
5/8	= 2.54 cm
3/4	= 3.175 cm
7/8	= 3.81 cm
1	= 4.445 cm
1 1/8	= 5.08 cm
1 1/4	= 5.715 cm
1 3/8	= 6.35 cm
1 1/2	= 6.985 cm
1 5/8	= 7.62 cm
1 3/4	= 8.255 cm
1 7/8	= 8.89 cm
2	= 9.525 cm
2 1/8	= 10.16 cm
2 1/4	= 10.795 cm
2 3/8	= 11.43 cm
2 1/2	= 12.065 cm
2 5/8	= 12.7 cm
2 3/4	= 13.335 cm
2 7/8	= 13.97 cm
3	= 14.605 cm
3 1/8	= 15.24 cm
3 1/4	= 15.875 cm
3 3/8	= 16.51 cm
3 1/2	= 17.145 cm
3 5/8	= 17.78 cm
3 3/4	= 18.415 cm
3 7/8	= 19.05 cm
4	= 19.685 cm
4 1/8	= 20.32 cm
4 1/4	= 20.95 cm
4 3/8	= 21.59 cm
4 1/2	= 22.225 cm
4 5/8	= 22.86 cm
4 3/4	= 23.495 cm
4 7/8	= 24.13 cm
5	= 24.765 cm
5 1/8	= 25.4 cm
5 1/4	= 26.035 cm
5 3/8	= 26.67 cm
5 1/2	= 27.305 cm
5 5/8	= 27.94 cm
5 3/4	= 28.575 cm
5 7/8	= 29.21 cm
6	= 29.845 cm
6 1/8	= 30.48 cm

NOTE:
REFER TO "INCHES TO CENTIMETER" CHART
FOR ALL DIMENSION 1'-0 (30.48cm) AND UNDER.

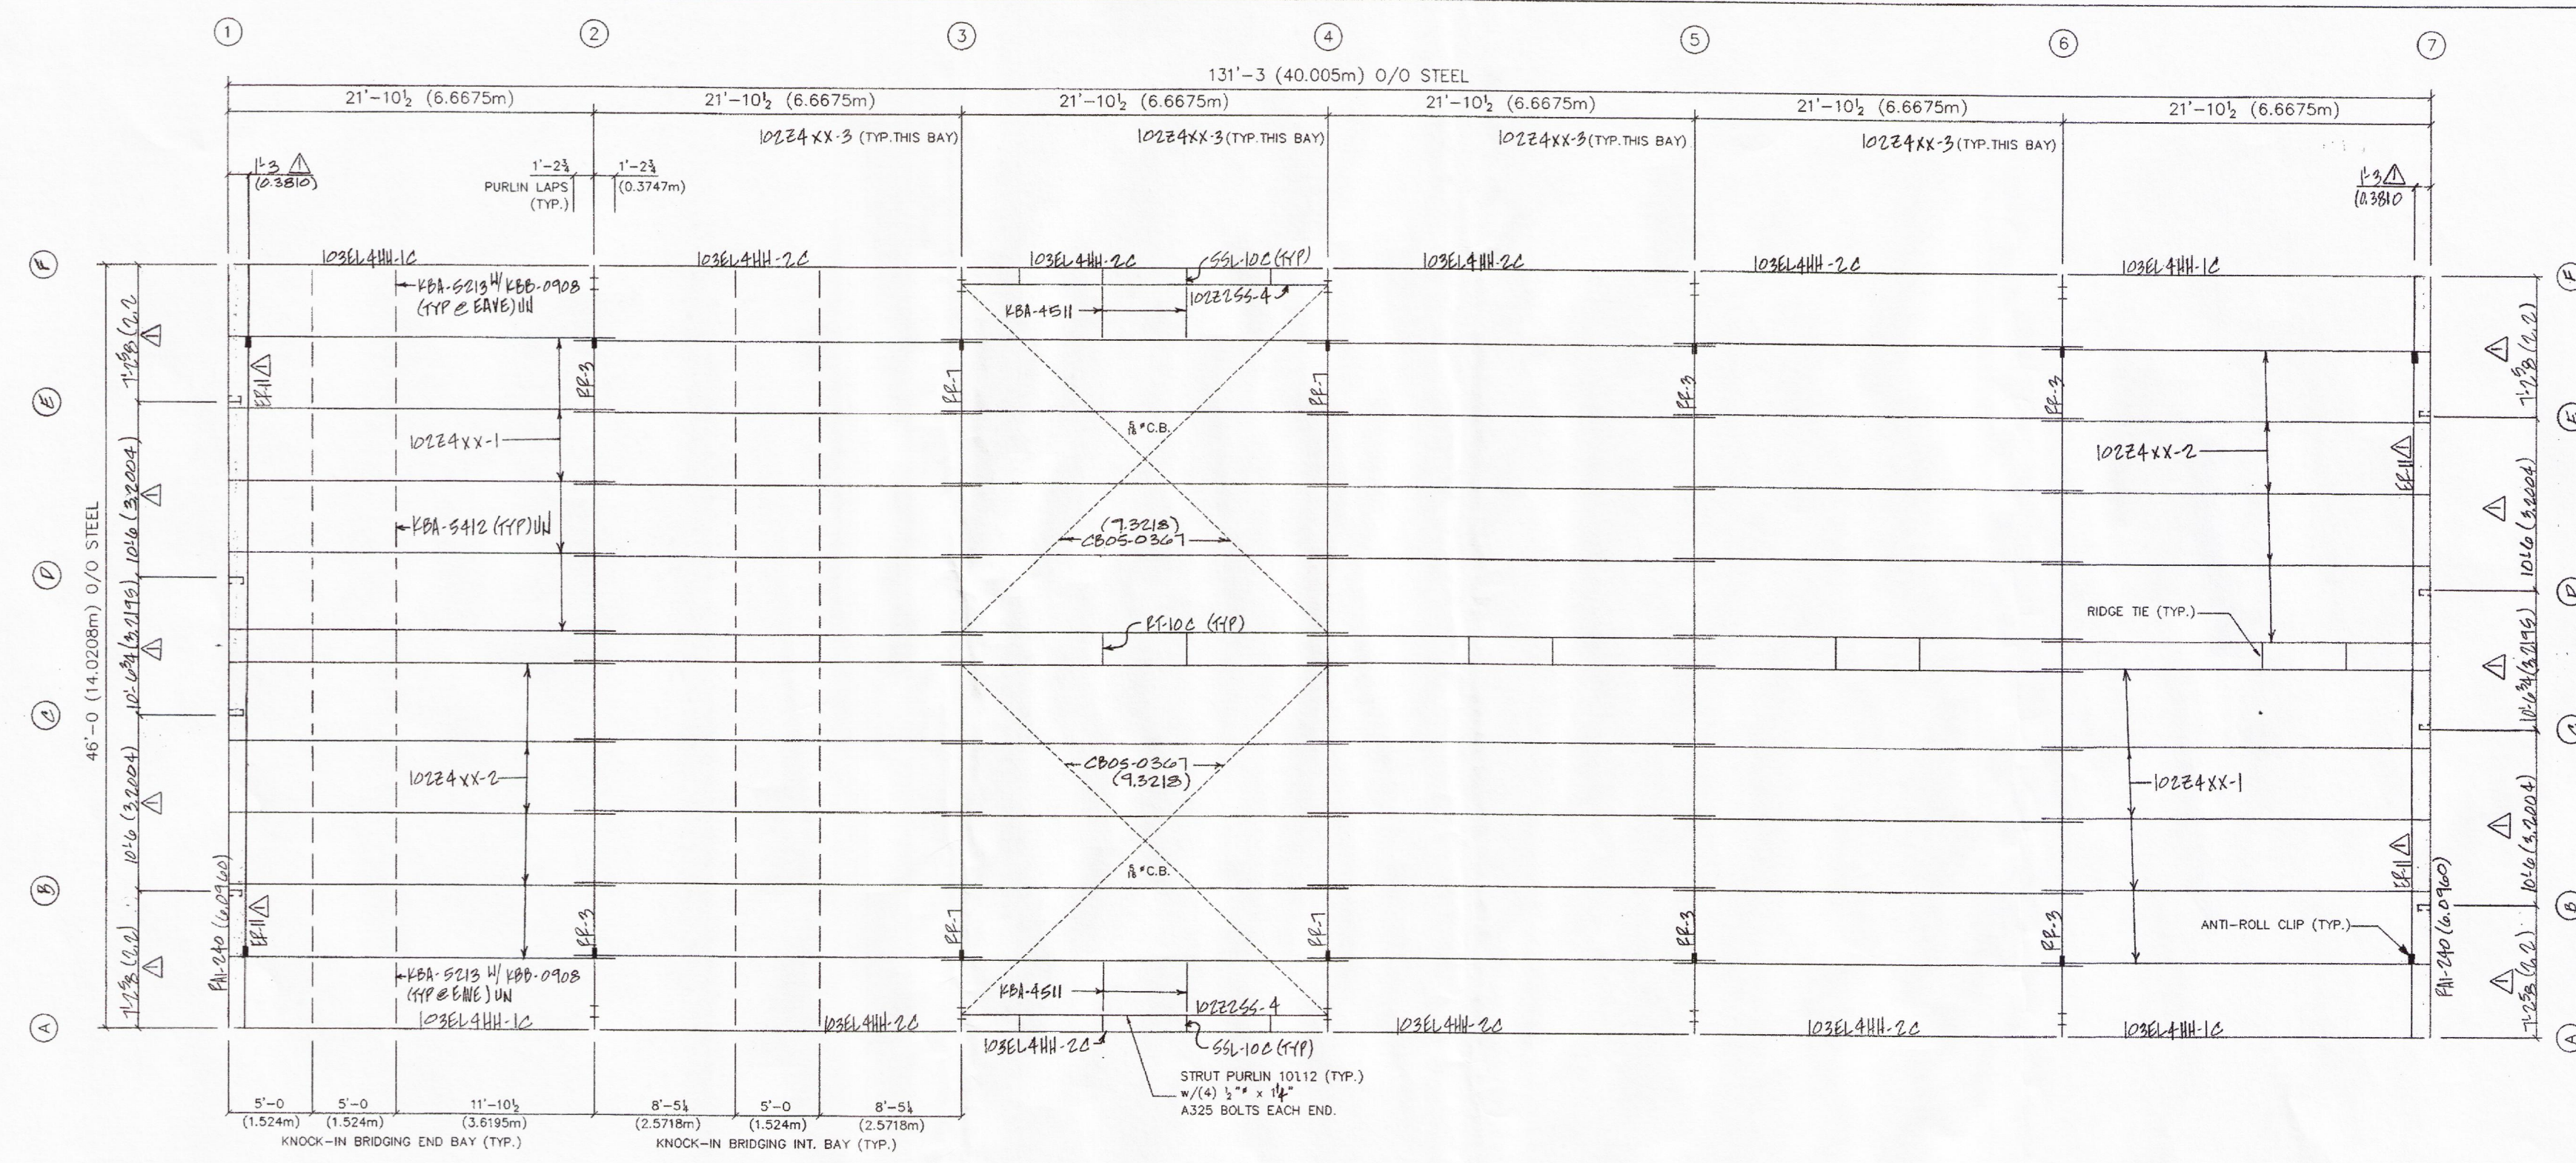

ROOF FRAMING PLAN

C.B. = CABLE BRACE
STD. BACK-UP B. ● ALL CABLES

Note: Washer provided for all A325 bolts

ROOF FRAMING BOLTS			
MARK	QTY	DESCRIPTION	SIZE
A	200	PURLIN LAP BOLTS	1/2" DIA. x 1" MB.
B	140	PURLIN TO FRAME	1/2" DIA. x 1" MB.
C	16	STRUT PURLIN BOLTS	1/2" DIA. x 1 1/4" MB.
D	88	EAVE STRUT BOLTS	1/2" DIA. x 1" MB.

FRAMED OPENINGS		SWING DOORS • FIELD LOCATED •		VENTILATORS		MISCELLANEOUS ACCESSORIES			
MK.	NO.	SIZE	DESCRIPTION	MK.	NO.	DESCRIPTION	MK.	NO.	DESCRIPTION
							A	LOT	LINER - 354-6 (105.0516m) TO ROOF LINE
							B	LOT	w/26G PBU PANEL (POLAR WHITE)
							C	LOT	ROOF LINER w/26G PBU PANEL
									ONE HARDENED WASHER PER HIGH STRENGTH BOLT (A235) PROVIDED

DRAWING STATUS			
NO.	DATE	DESCRIPTION	BY
A	10/21/04	FOR PERMIT	NKS PHO
B	11-2-04	FOR CONSTRUCTION	JAK
C	12-21-04	FOR PERMIT/CONSTRUCTION	JAK

FOR APPROVAL: THESE DRAWINGS, BEING FOR APPROVAL, ARE BY DEFINITION NOT FINAL, AND ARE FOR CONCEPTUAL REPRESENTATION ONLY. THEIR PURPOSE IS TO CONFIRM PROPER INTERPRETATION OF THE PROJECT DOCUMENTS. ONLY DRAWINGS ISSUED "FOR CONSTRUCTION" CAN BE CONSIDERED AS COMPLETE.

FOR PERMIT: THESE DRAWINGS, BEING FOR PERMIT, ARE BY DEFINITION NOT FINAL IN THAT, AS A MINIMUM, PIECE MARKINGS ARE NOT IDENTIFIED. ONLY DRAWINGS ISSUED "FOR CONSTRUCTION" CAN BE CONSIDERED AS COMPLETE.

FOR CONSTRUCTION: FINAL DRAWINGS.


MIDENGI, GRIMSNEI

Teikning yfirfarin og samþykkt, sbr. aðalteikn.
verk nr. 20-46 nr. B-01.01 og B-01.02

Verkfræðistofa Njarðvíkur ehf, 17. jan 2005
Magnús R. Guðmannsson MVFI
kt. 160443-2869

REVISION

JAN 06 2005 EXPORT

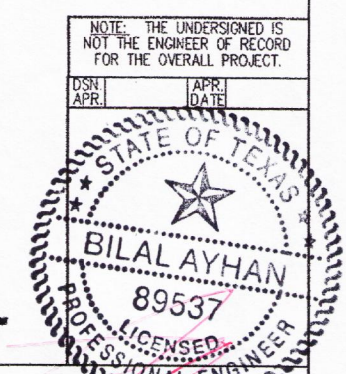

METALLIC metallic building company
7301 FAIRVIEW • HOUSTON, TEXAS • P.O. BOX 40338
ZIP 77041 (713) 466-7786 ZIP 77240

DESCRIPTION		ERECTION DRAWING	
SIZE	DESCRIPTION	PROJECT	ISSUE
	SEE BUILDING DESCRIPTION SHEET C1	TOPPURINN UK LTD	
CUSTOMER	TEXAS STEEL BUILDINGS	PROJECT	
LOCATION	ICELAND	ISSUED BY	NKS
DRN. BY	OK'D BY	DATE	SCALE
JAK	606		NONE
JOB NO.	PH	BLDG. DESC.	SHEET NO
0105-220179	A		E1 of 7