



Útlit suður

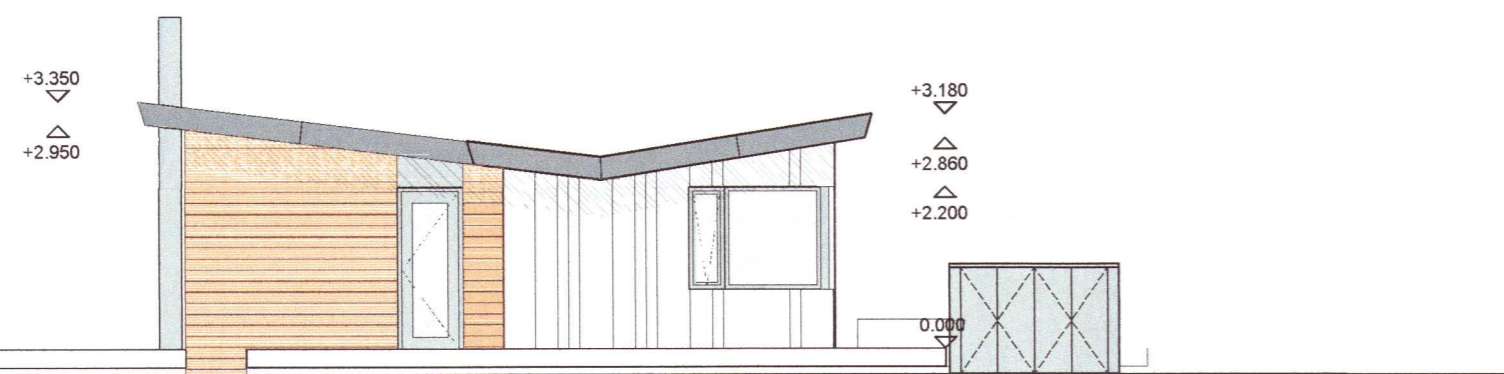


Útlit austur




Útlit norður

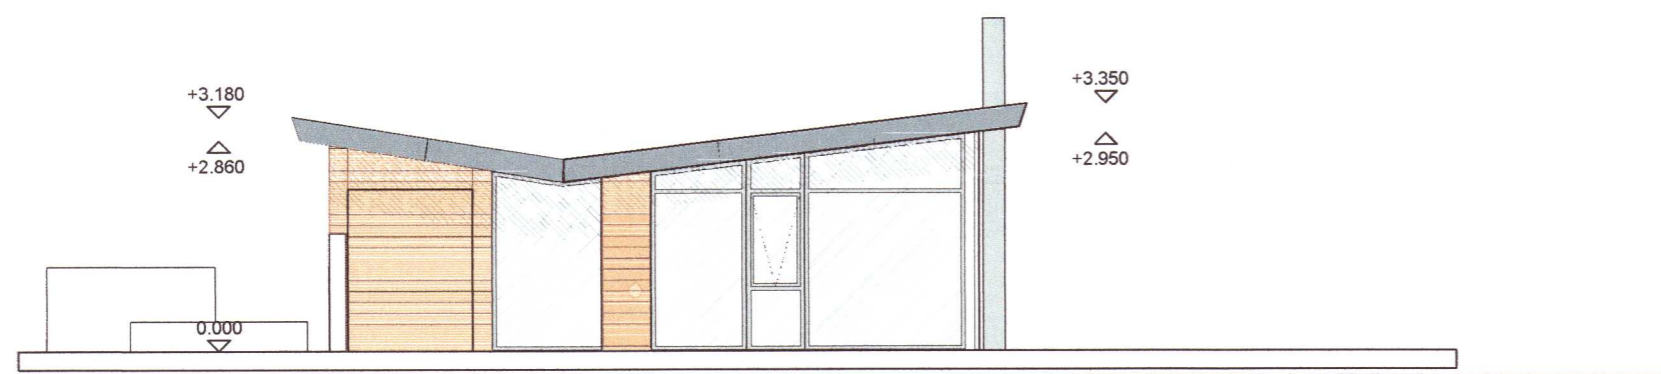

Útlit vestur

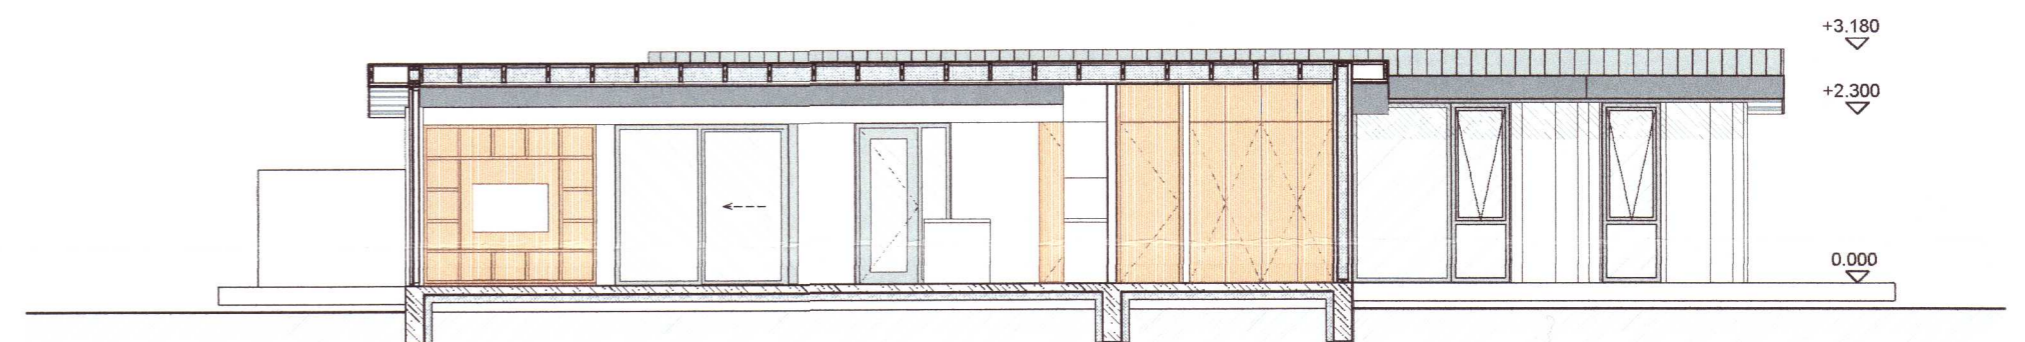

Snið 01

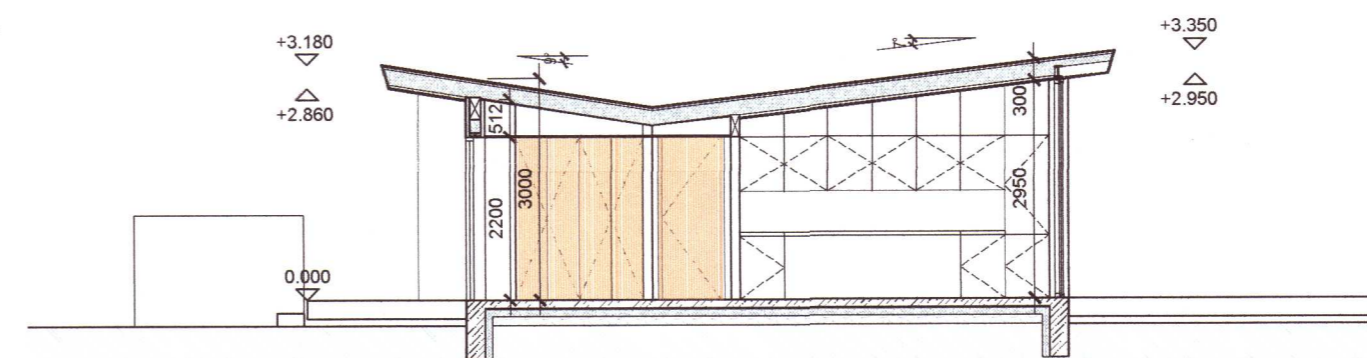

Snið 02



Breytt:

\_\_\_\_\_

\_\_\_\_\_

\_\_\_\_\_

\_\_\_\_\_

\_\_\_\_\_

20220658

*Þorgeir Snæbjörnsson*

**apparat**

BJÖRGVIN SNÆBJÖRNSSON ARKITEKT FAI  
270664-5989

ARMÚLLI 24 PÓSTHÓLF 8127 108 REYKJAVÍK  
SÍMI: 561 2660 / 898 9407 FAX: 561 2661 APPARAT@APPARAT.IS

VERK: Álfabyggð 15 - Grimsnesi

TEIKN: Útlit, snið

VERK NO: 2115

KVARN: 1:100 (A2)

HANNAÐ: BS TEIKNAD: BO

DAGS: 30.10.2021 TEIKN NO: 1.03.01

Endirprentun og afhöf af teikningu þessari er óheimil nema með skriflegu samþykki höfundar í samræmi við ákvæði höfundarlaga