




1 GRIND
04 Mkv. 1/50

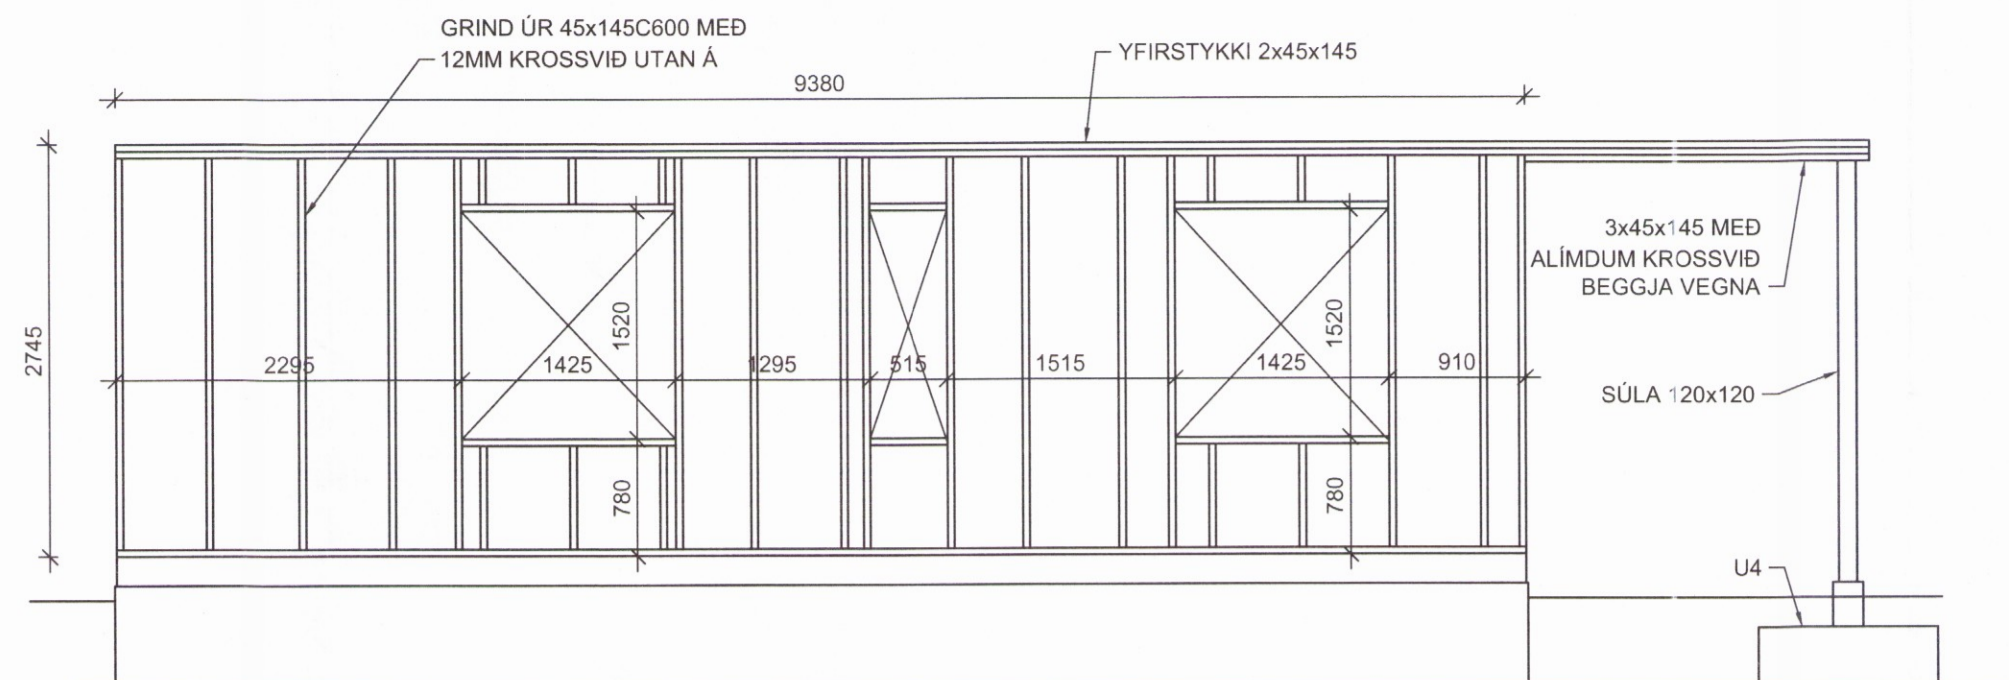


2 GRIND
04 Mkv. 1/50

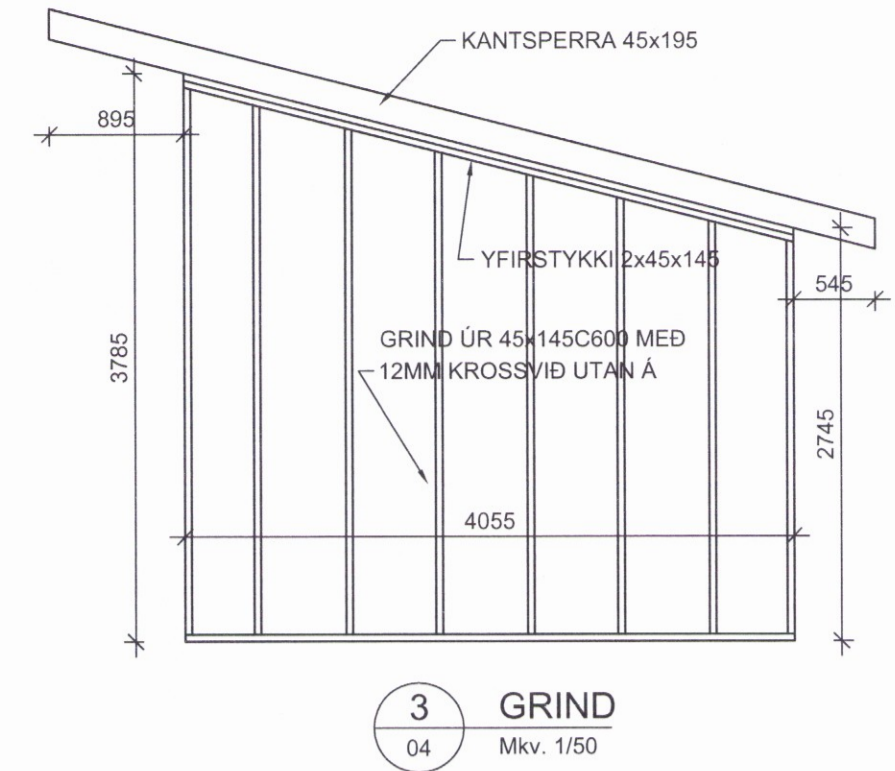


3 GRIND
04 Mkv. 1/50

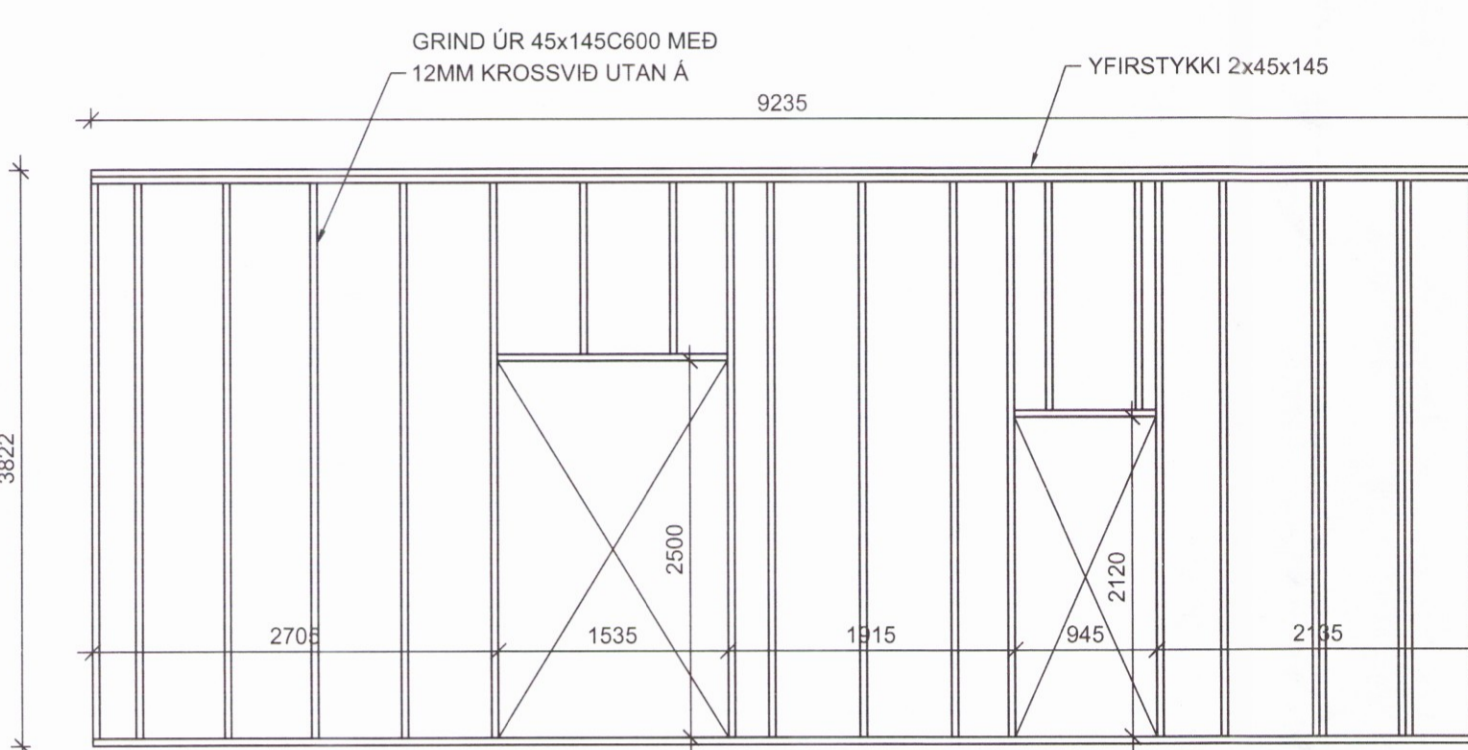


4 GRIND
04 Mkv. 1/50

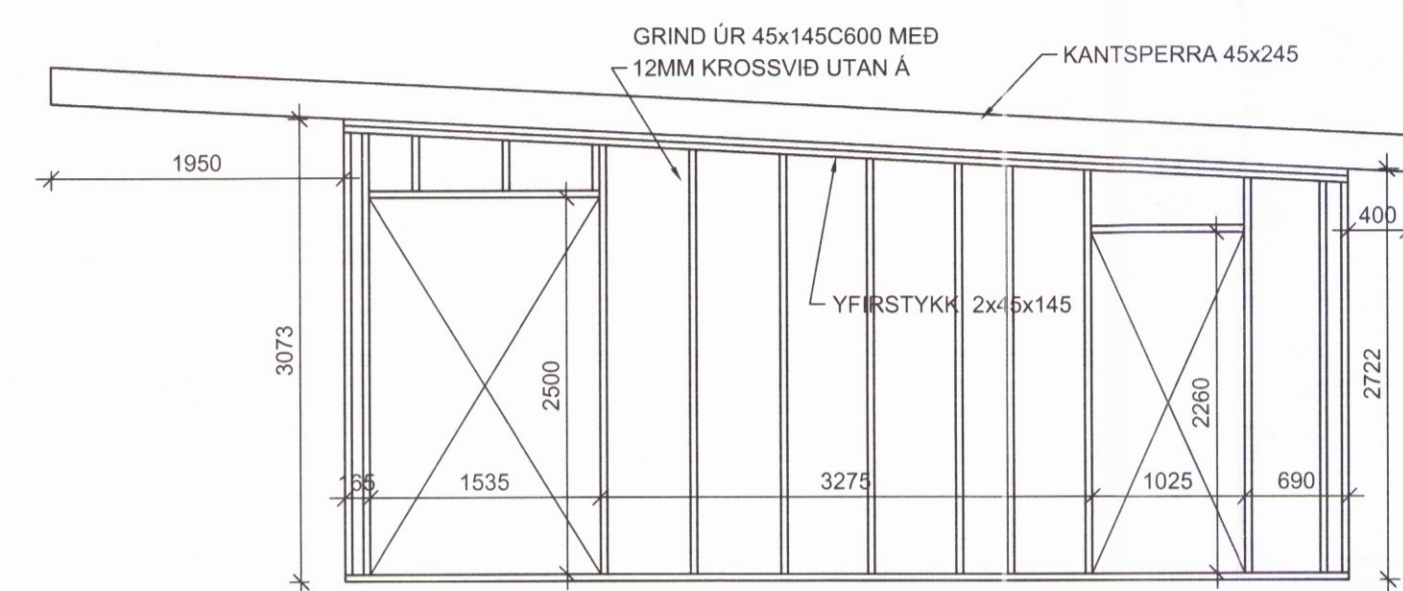


5 GRIND
04 Mkv. 1/50

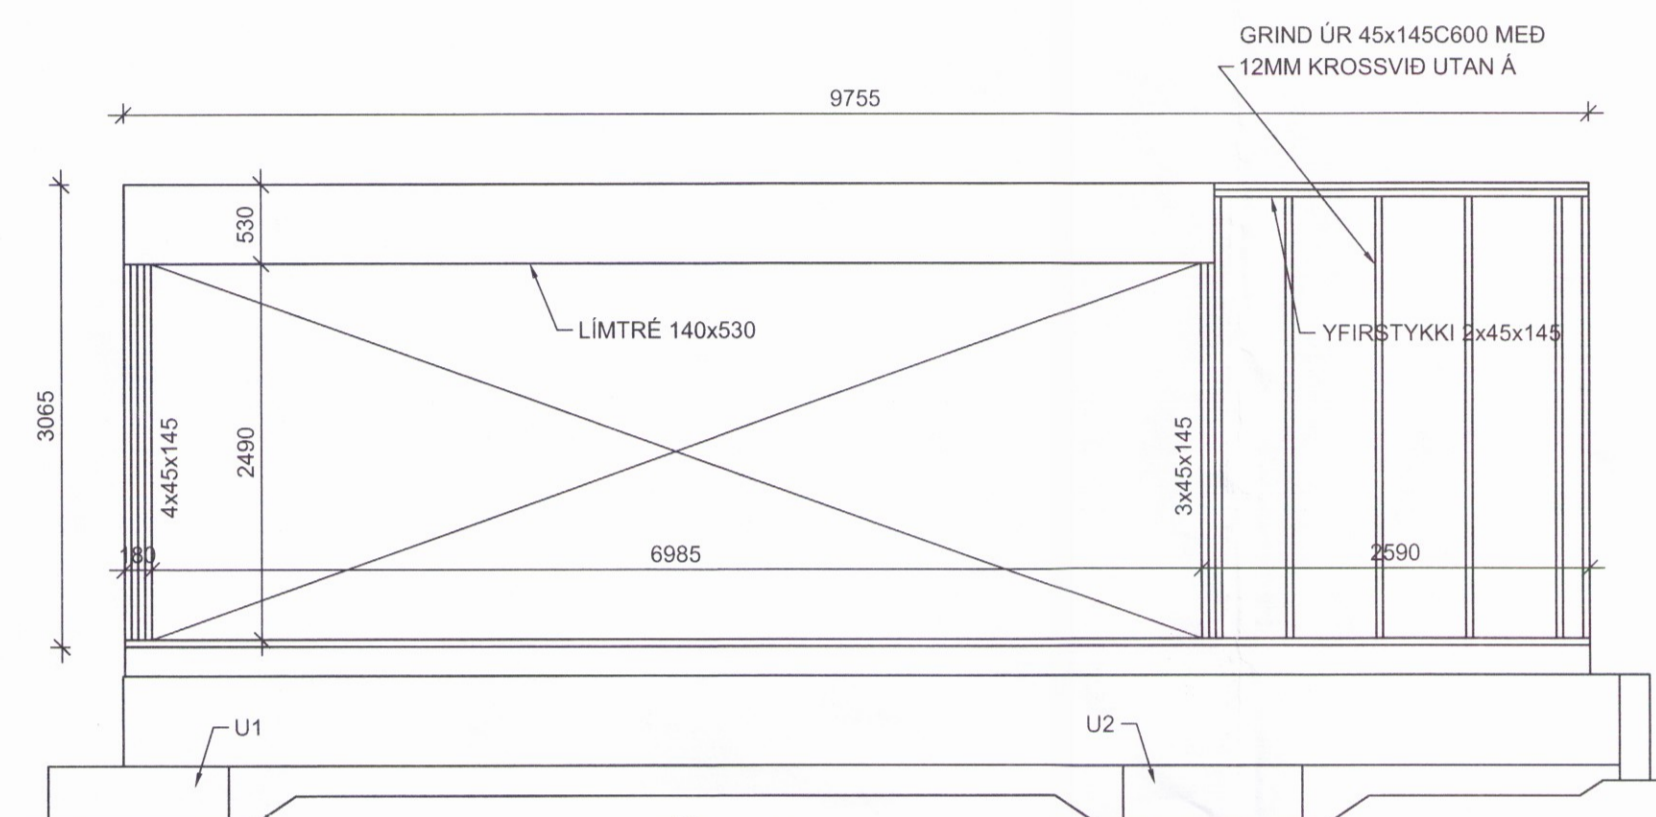


6 GRIND
04 Mkv. 1/50

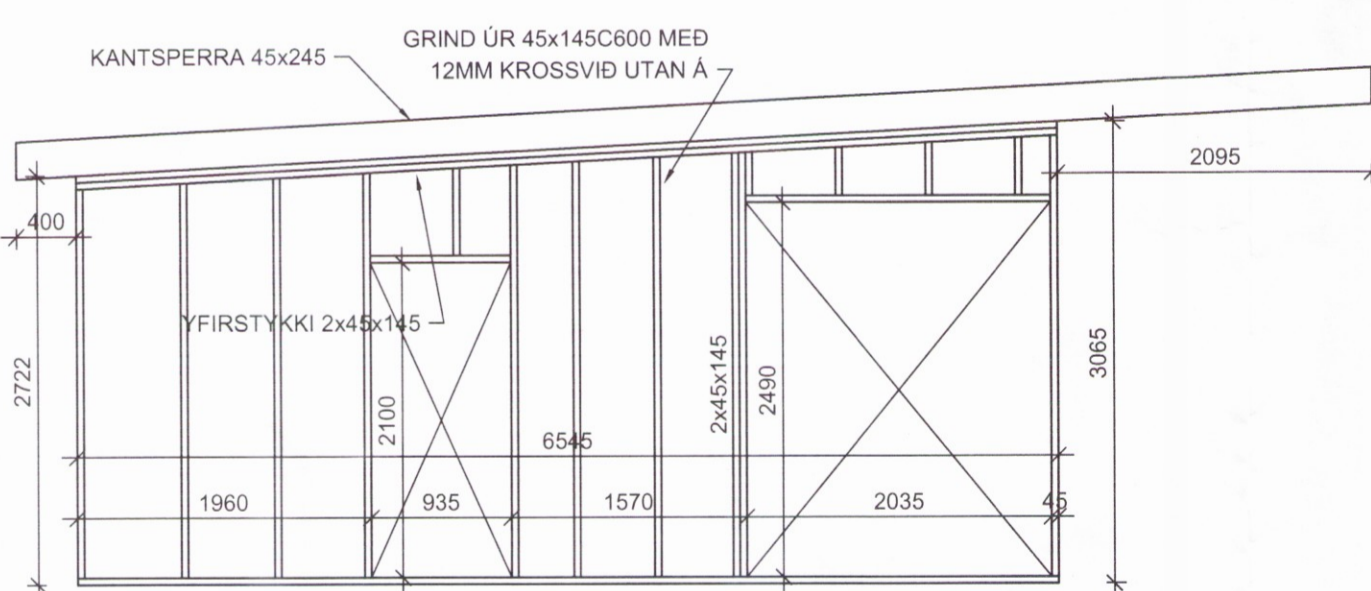


7 GRIND
04 Mkv. 1/50

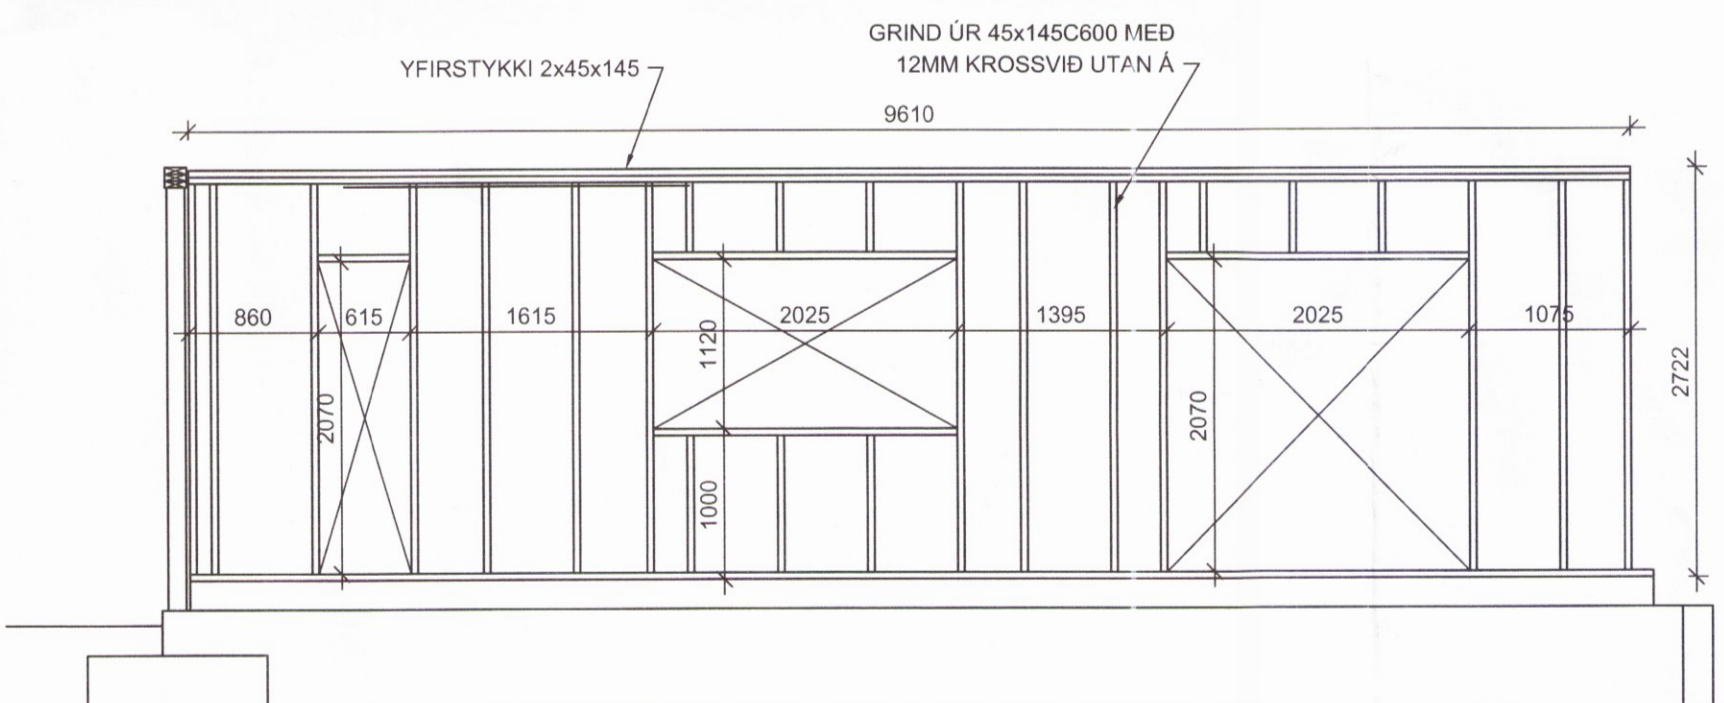


8 GRIND
04 Mkv. 1/50

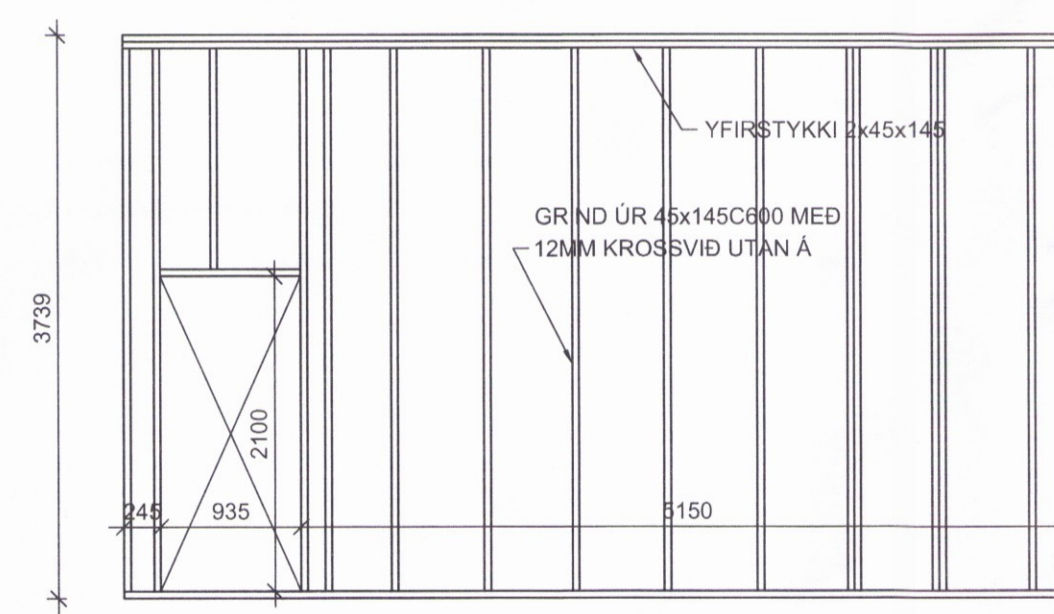


9 GRIND
04 Mkv. 1/50

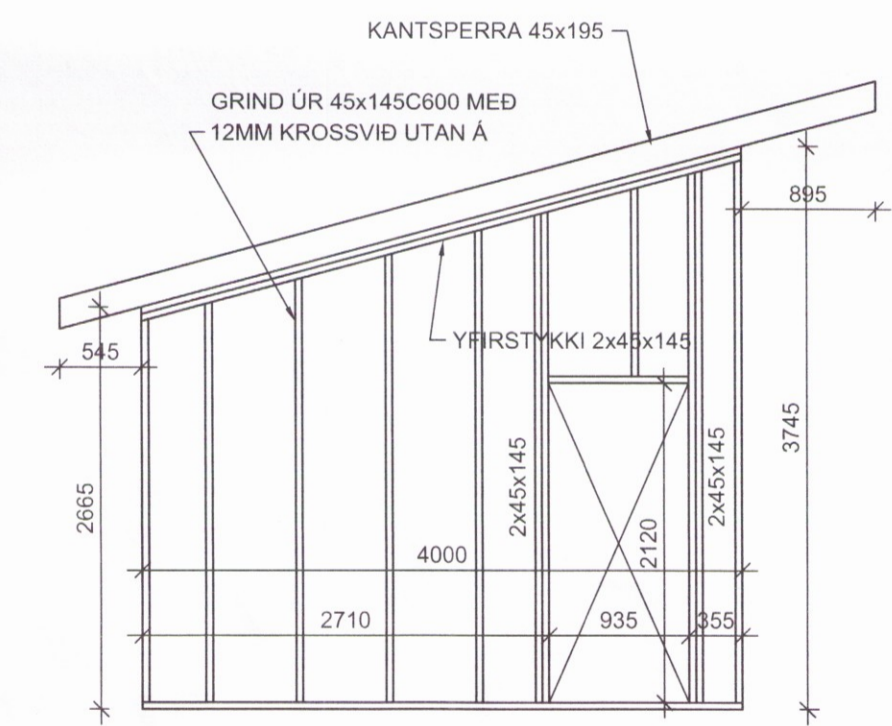

10 GRIND
04 Mkv. 1/50

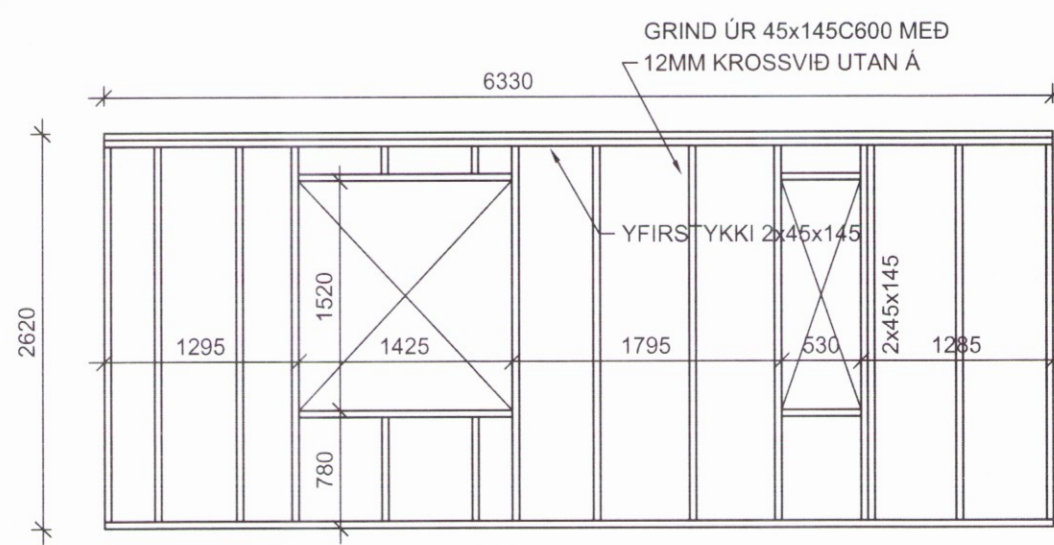

11 GRIND
04 Mkv. 1/50

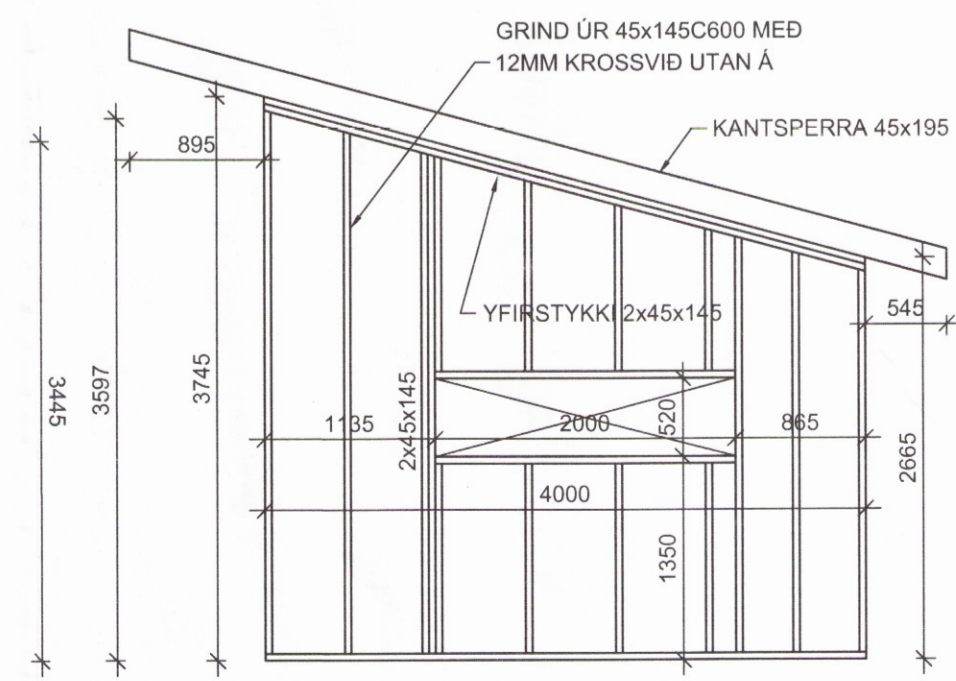

12 GRIND
04 Mkv. 1/50

BR.	DAGS.	TEXTI
UNNIÐ EFTIR TEIKNINGUM FRÁ ARKITEKT AFHENTAR:		
ÁRITUN HÖNNUNARSTJÓRA:		
SUMARHÚS		
GRÖF. LÖÐ 1 FLÚÐUM		
ÚTVEGGJAGRINDUR		
PLANMYNDIR		
HANNAÐ: KMP	TEIKNAD: KMP	YFIRF: KMP
DAGS: 08.08.2016	KT: 130257-2409	
SAMPYKKT: <i>KMP</i>	SKJAL:	
KVARDI: 1:50		
BLAD NR: B-04		
ADALUPPDRETTIR:		

VK Verfræðistofa
 Síðumúla 13,108 Reykjavík
 Sími: Gsm 821-4822
 verksp@innnet.is
 Kristinn Már Þorsteinsson