




**Austur**  
1 : 100

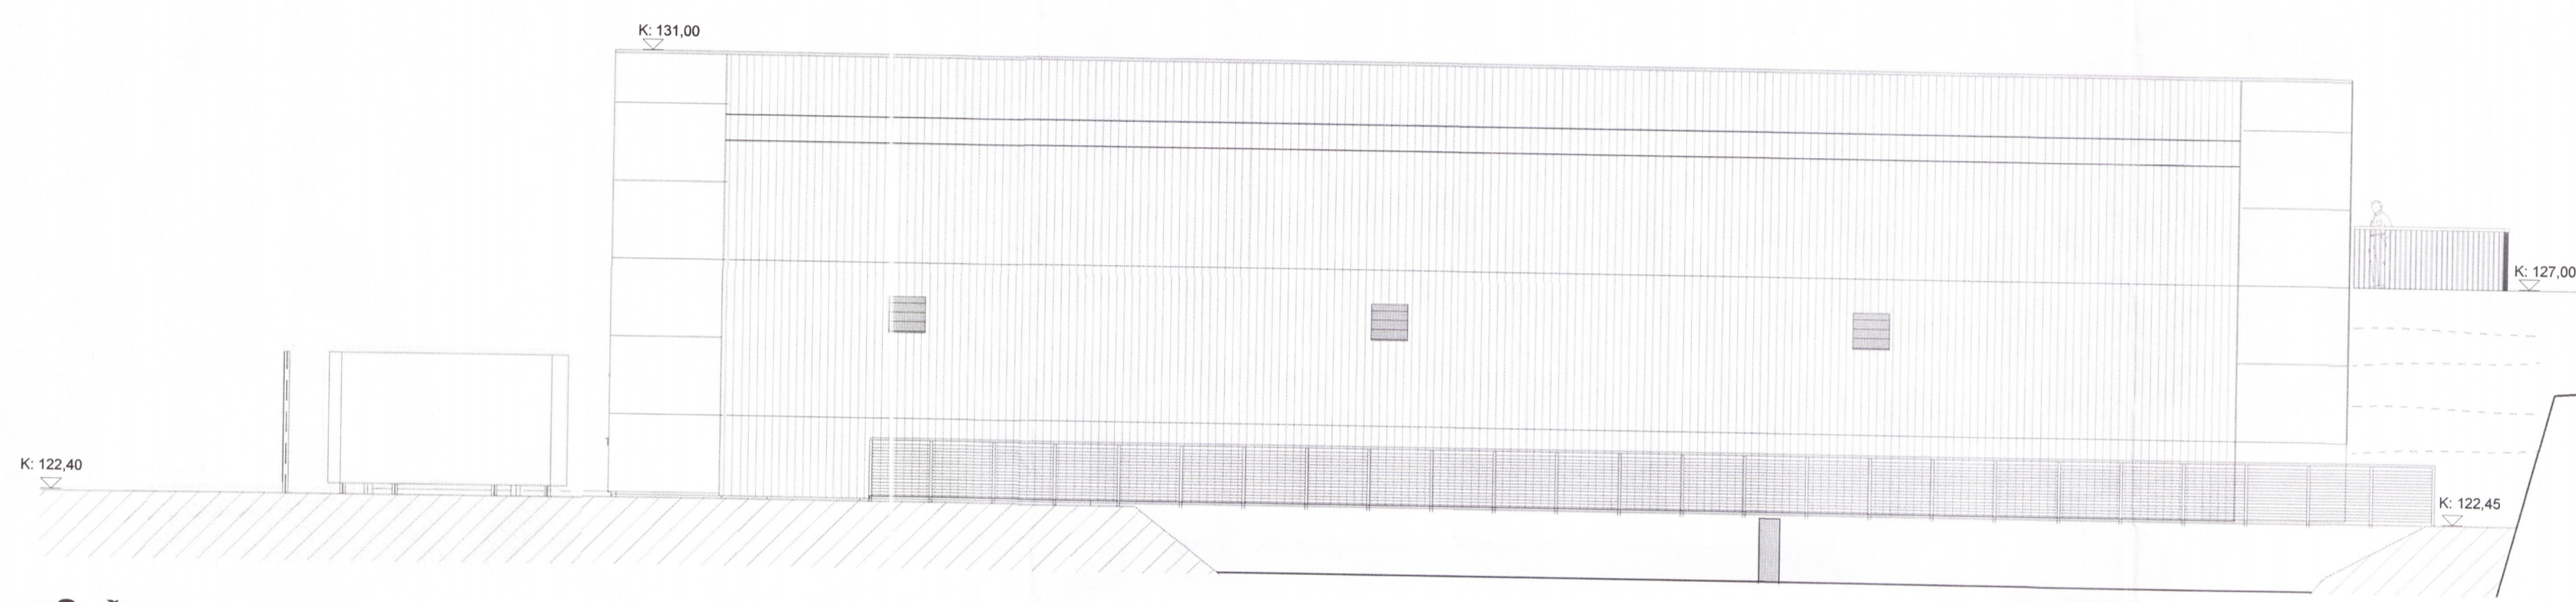

**Suður**  
1 : 100

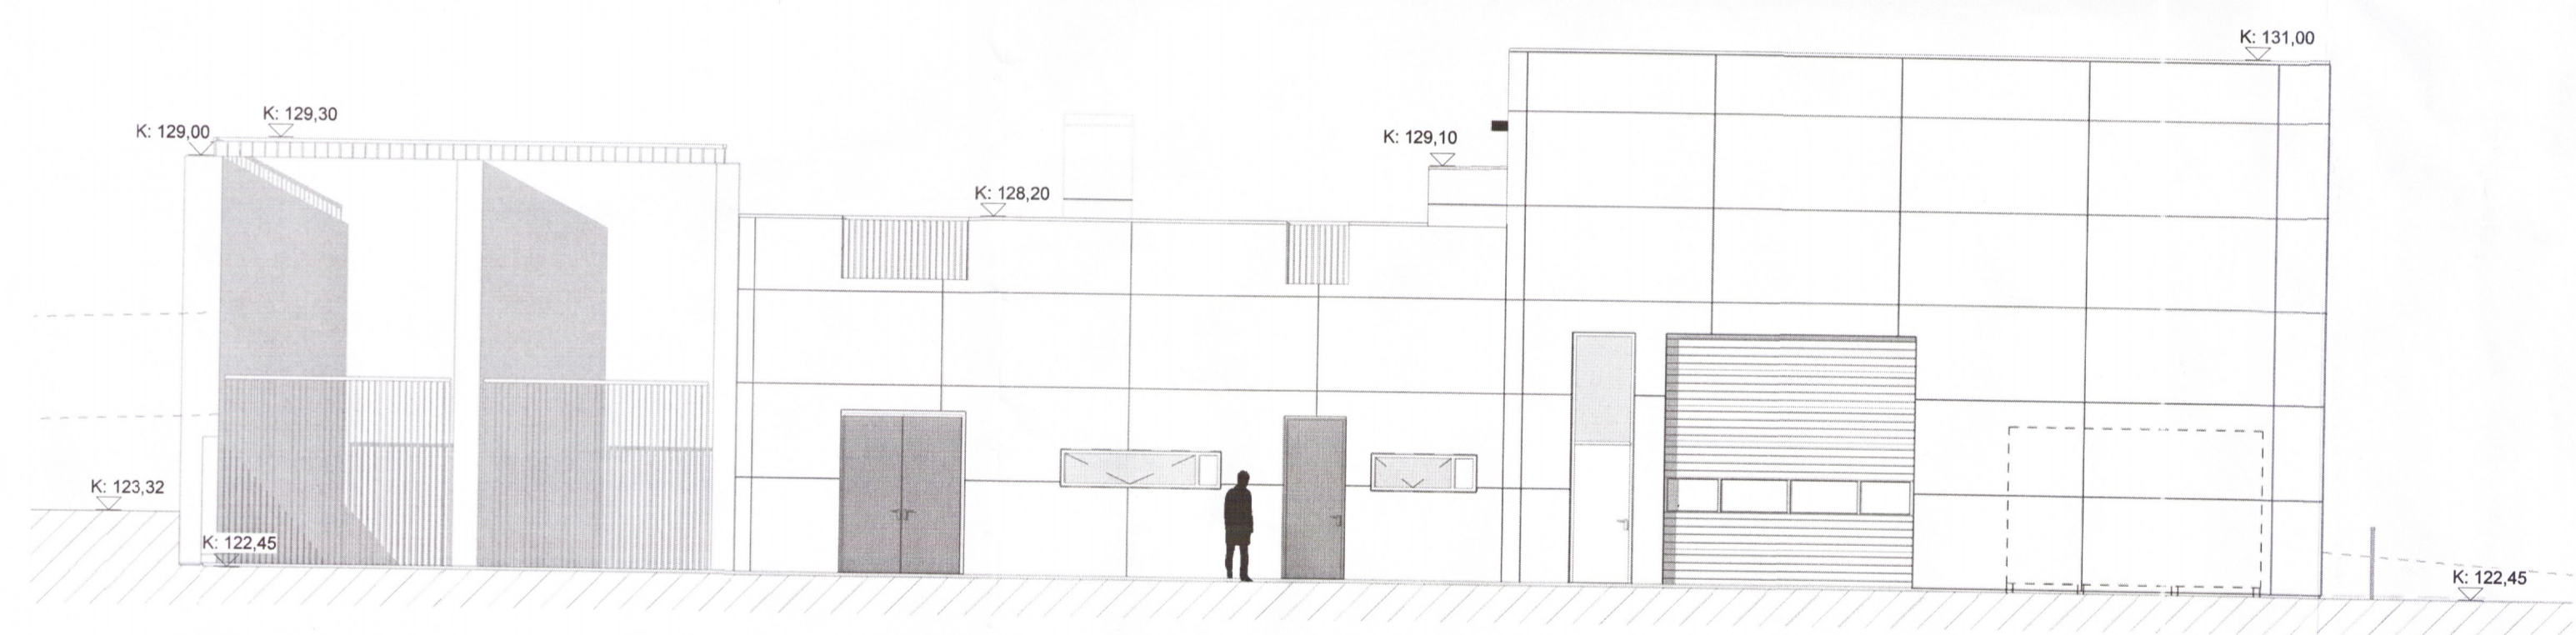

**Vestur**  
1 : 100

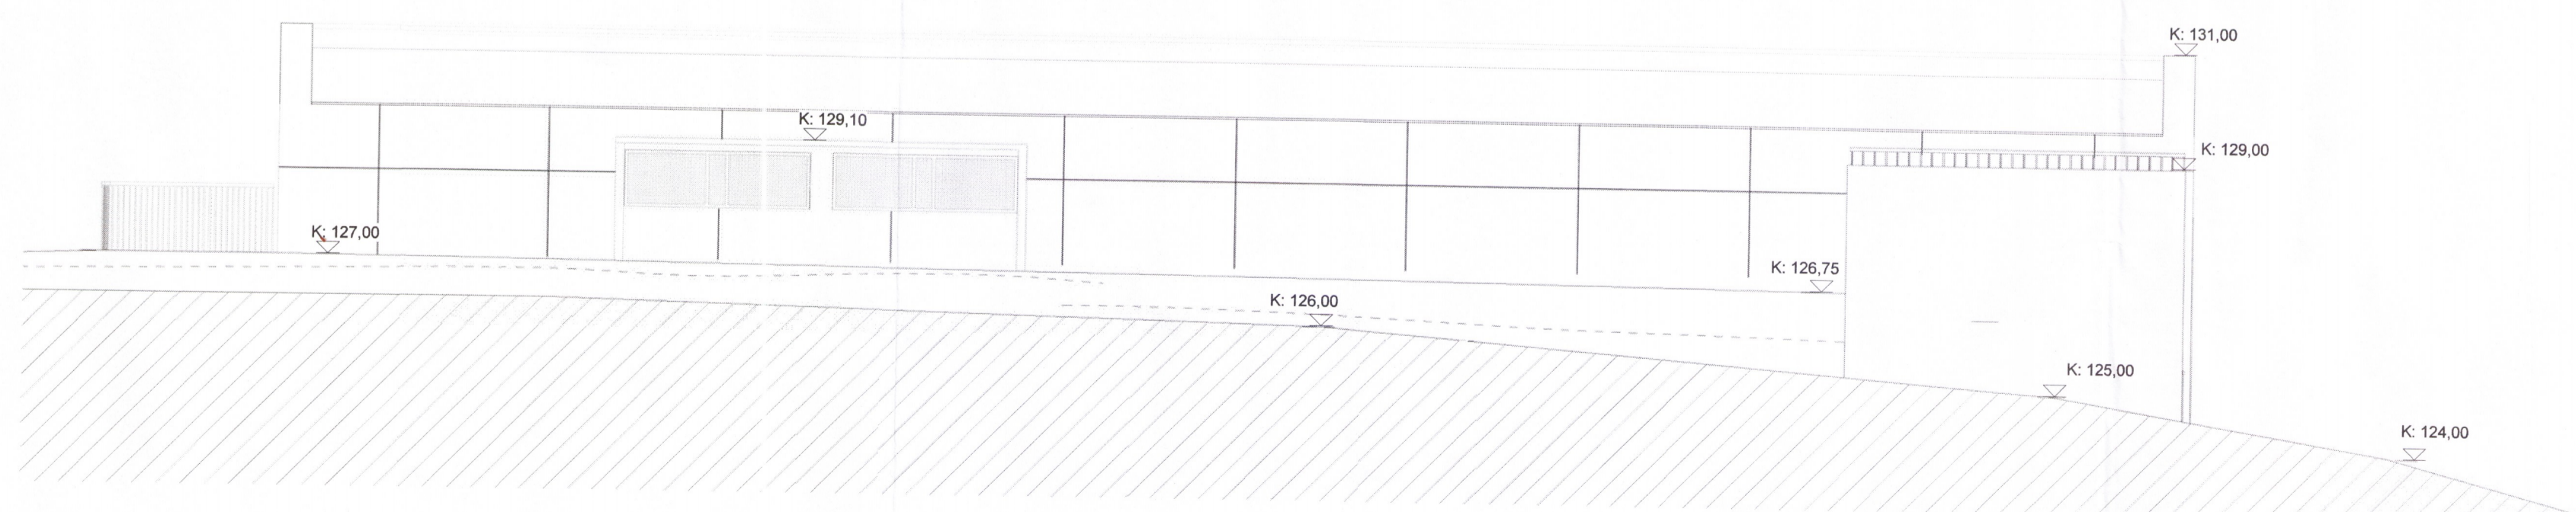

**Norður**  
1 : 100

A	12.10.2018	Uppfærðar aðalteikningar	RB
Útg.	Dags.	Skýring	Br.af.

**Brúarvirkjun**  
 Bláskógabyggð  
 VERKAUPLI: HS Orka  
 KENNITALA: 680475-0169  
 STAÐGREINIR: -  
 LANDNÚMÉR: 226637

EFNI:  
**Útlitsmyndir**  
 MÆLIKVARDI: 1 : 100  
 FRUMSTAÐERD BLAÐS: A1  
 TEIKNAD AF: RB  
 YFIRFARIR: RÖB  
 DAGSETNING: 11.07.2018  
 VERKNÚMÉR: 1705  
 TEIKN. NR.: A-10.0-553  
 ÚTGÁFA: A

**VA ARKITEKTAR**  
 borgartún 6  
 105 reykjavík  
 sími: 530 6990  
 kt. 450400-3510  
 vaarkitektar@vaarkitektar.is  
 www.vaarkitektar.is

ÚTGEFANDI: Richard Ólafur Briem K.t. 210850-4499

