



ADALHÖNNUNUR *Hanna Kr. Sigurðsdóttir 150704-5787*

Útg.	Dags.	Skýring	Br.af.	Yfirf.
A	17.04.2018	Heimtaugasett	GES	IH

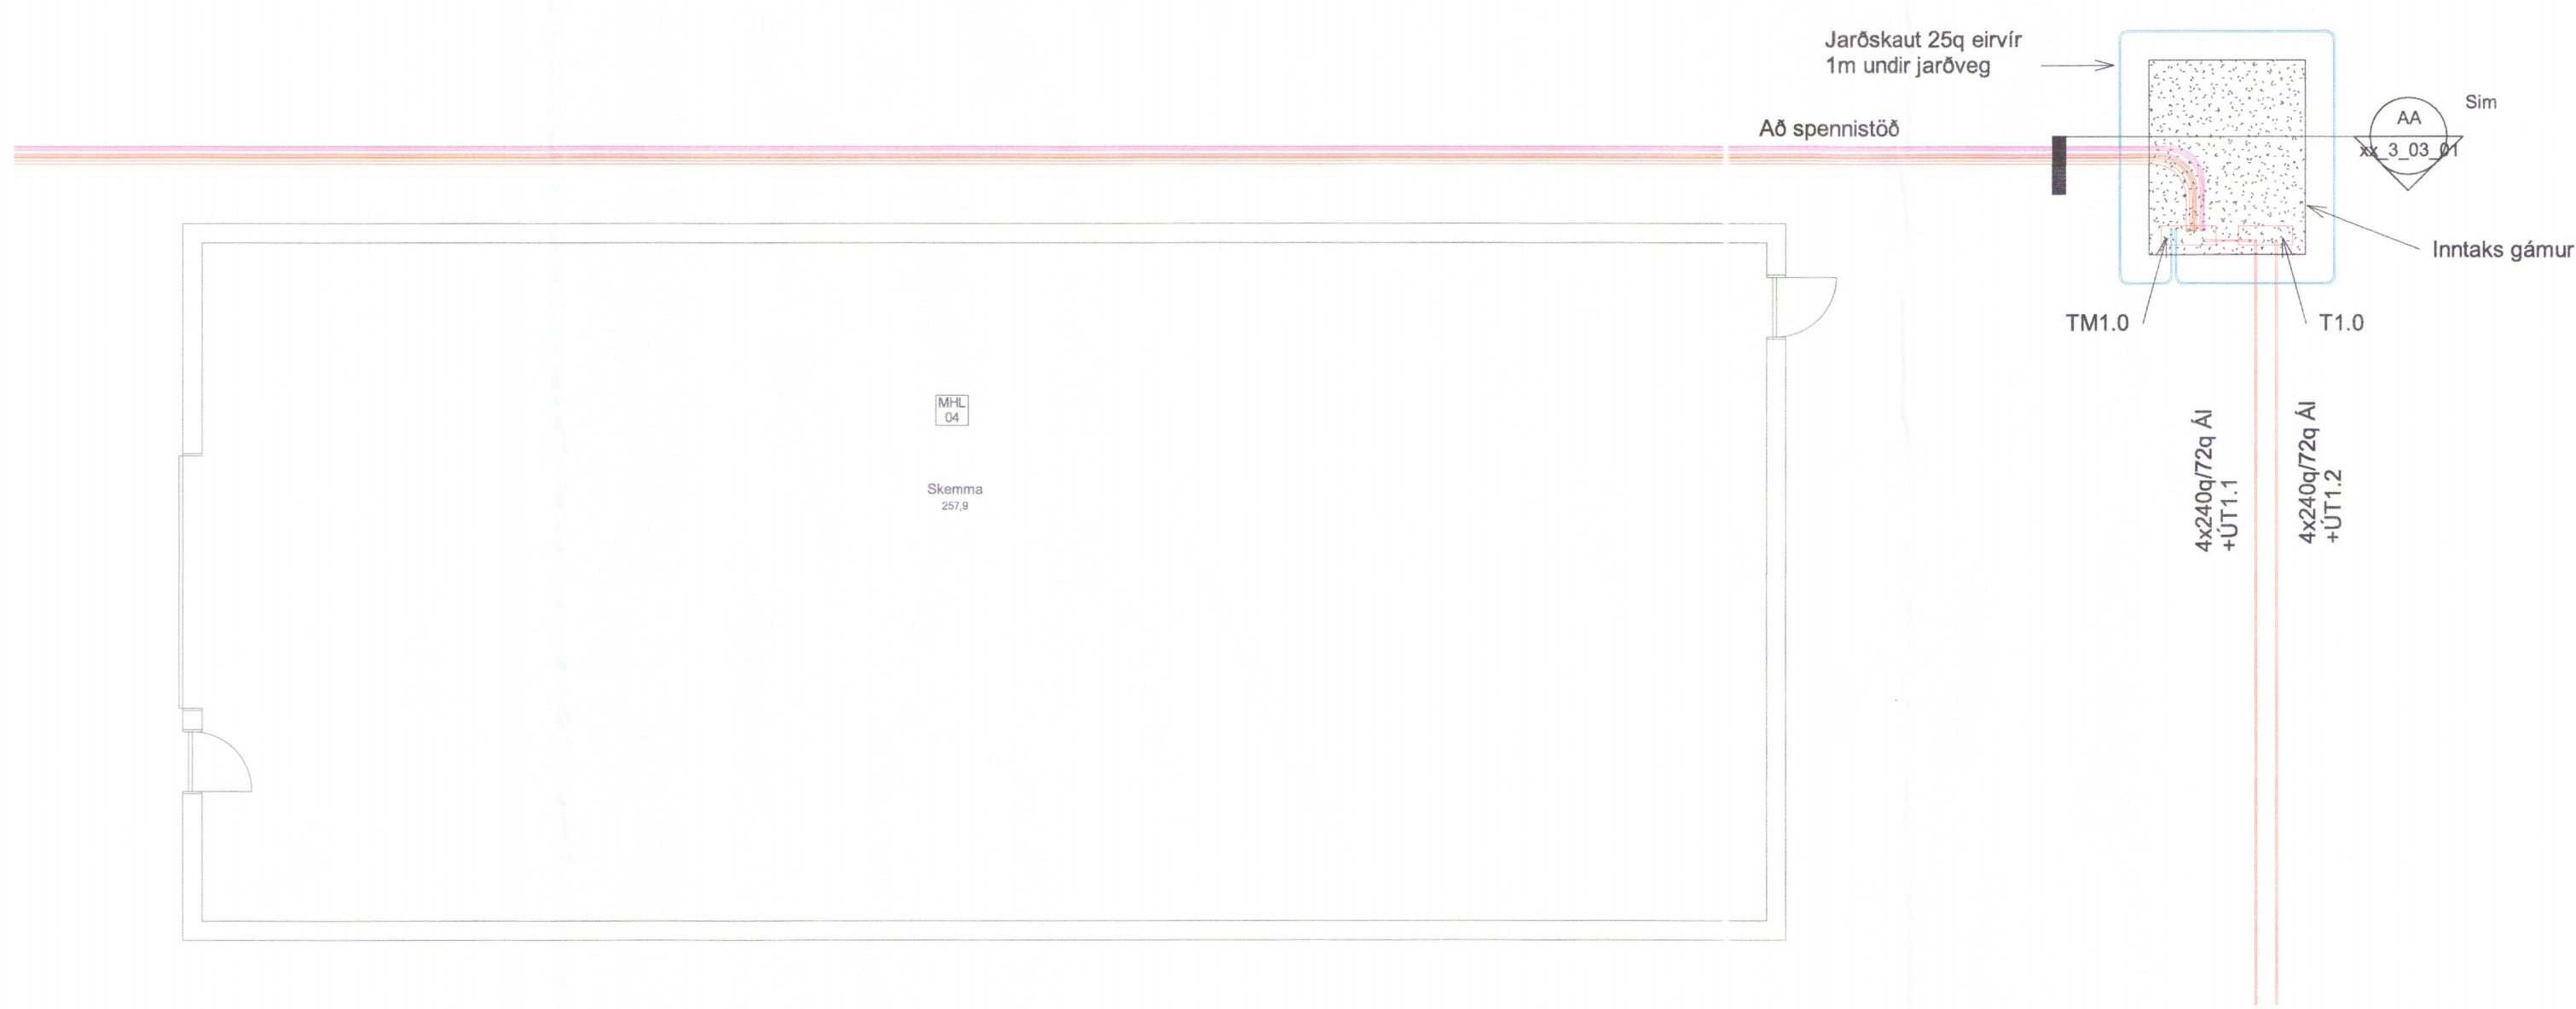


**xx\_3\_13\_01**  
1 : 100

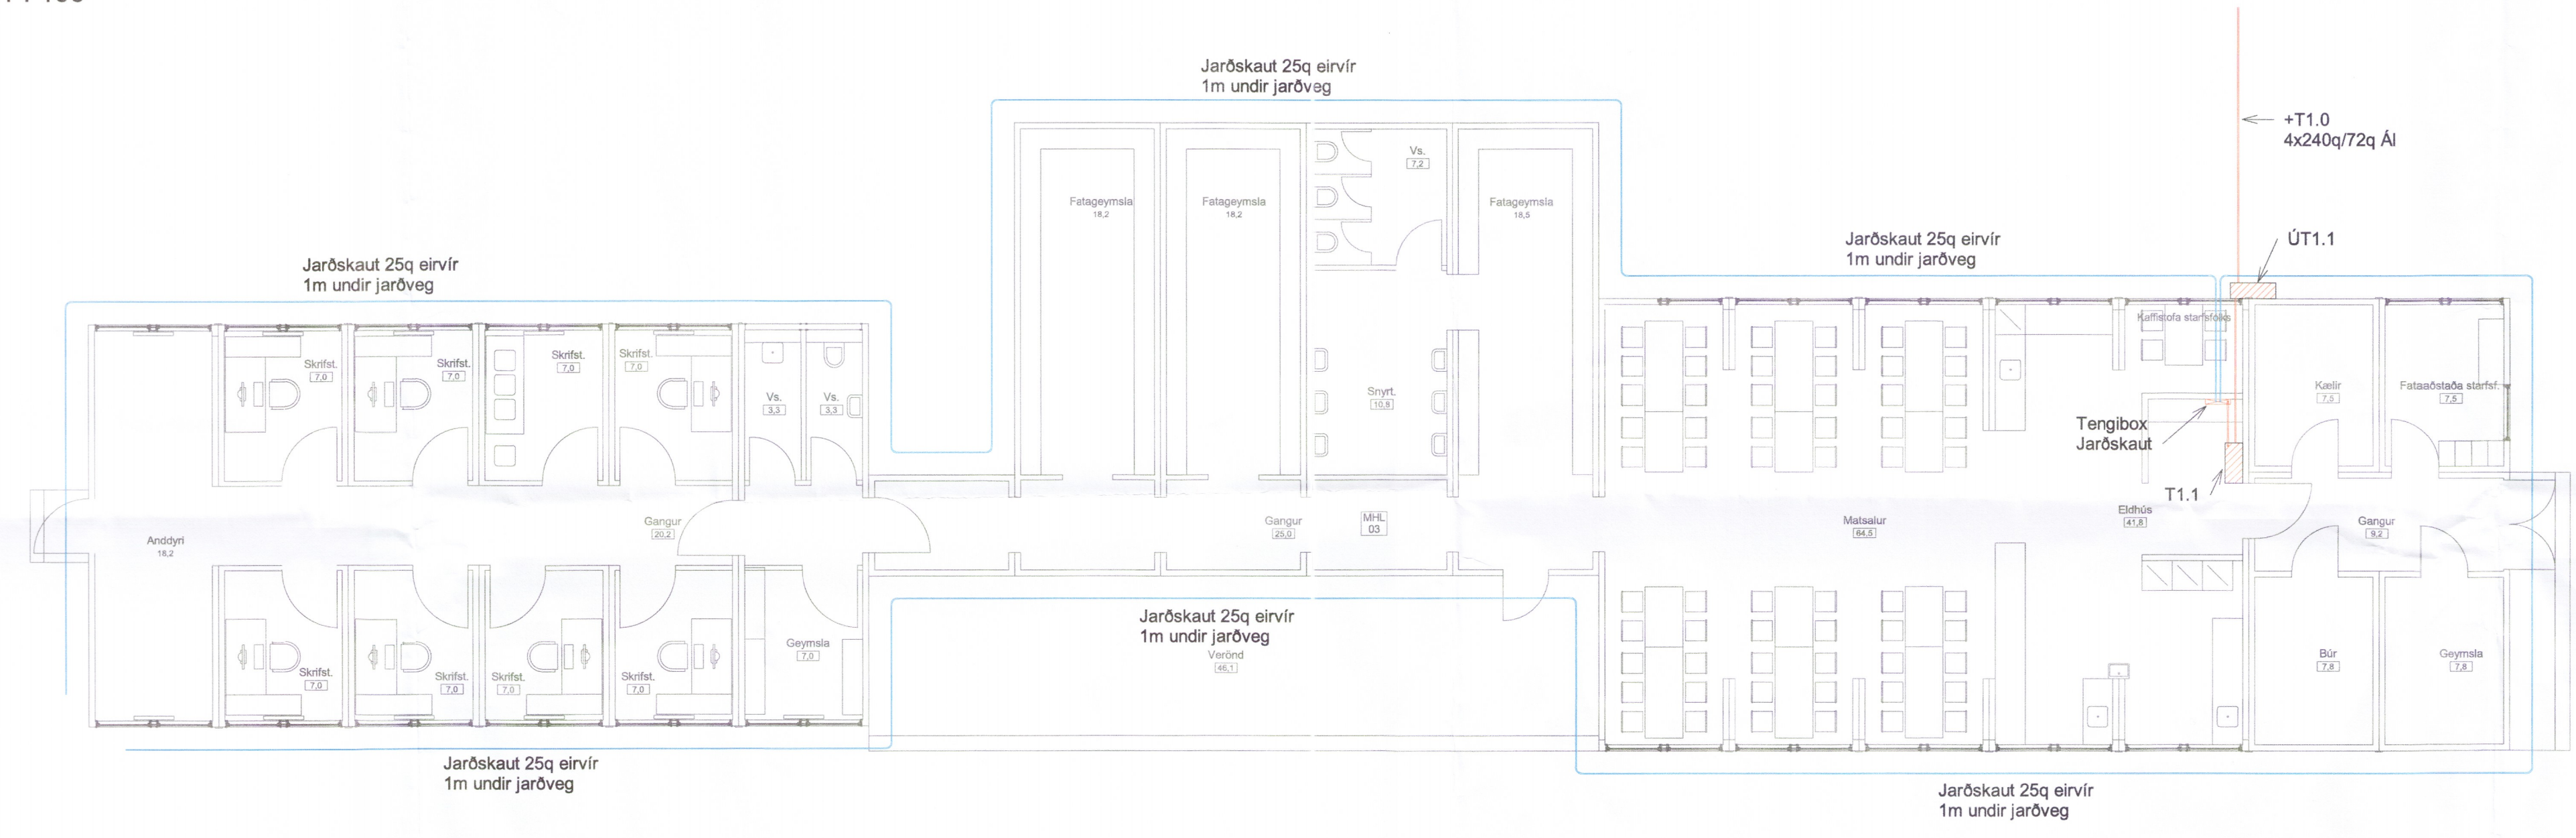

13\_Spennujöfnun, jarðbindingar, jarðskaut  
 Jarðskaut vir

**xx\_3\_13\_02**  
1 : 100

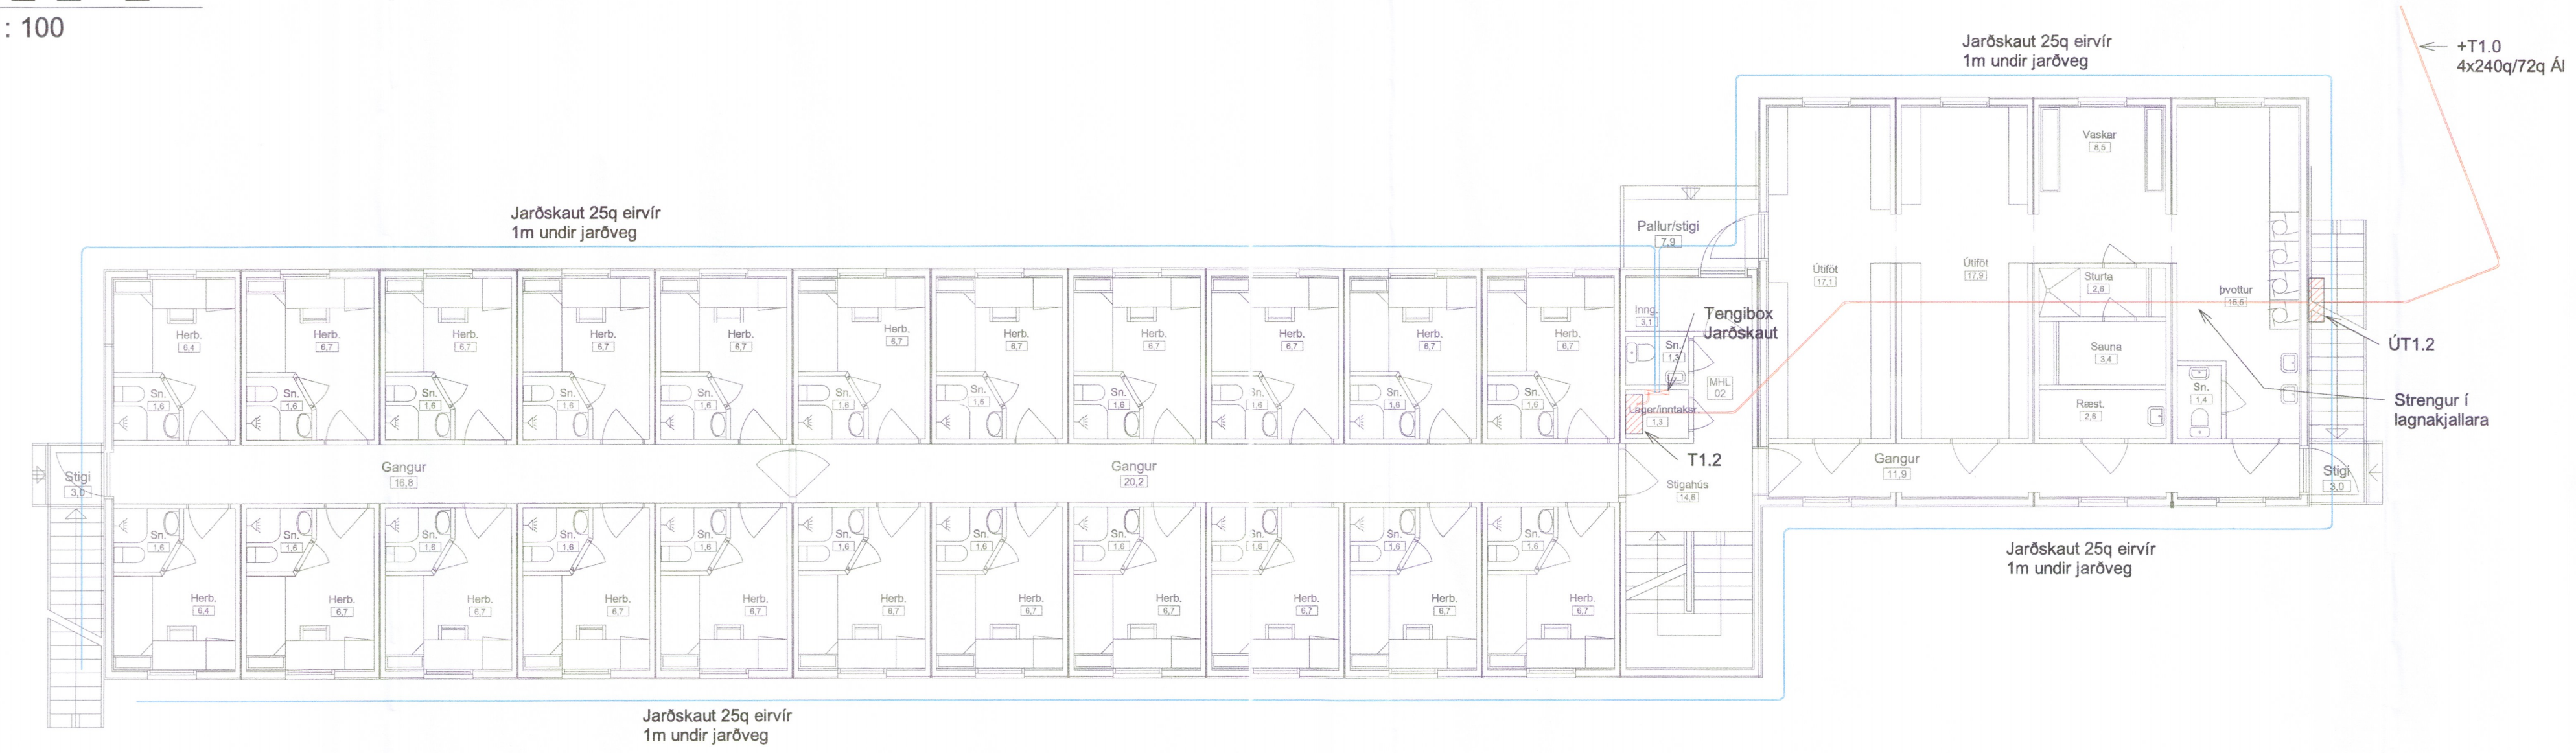

**xx\_3\_13\_03**  
1 : 100

TEKNI-NÚMÉR	BLADSTÆRÐ	HANNAÐ	GES
4432-001	A1	TEKNAÐ	HJG
xx_3_13_01		YFRFARIR	IH
DAGS.	MÆLIKVARÐI	ÚTGAFA	
17.04.2018	1 : 100	4/20	A