




**Snið A-A**  
1 : 100

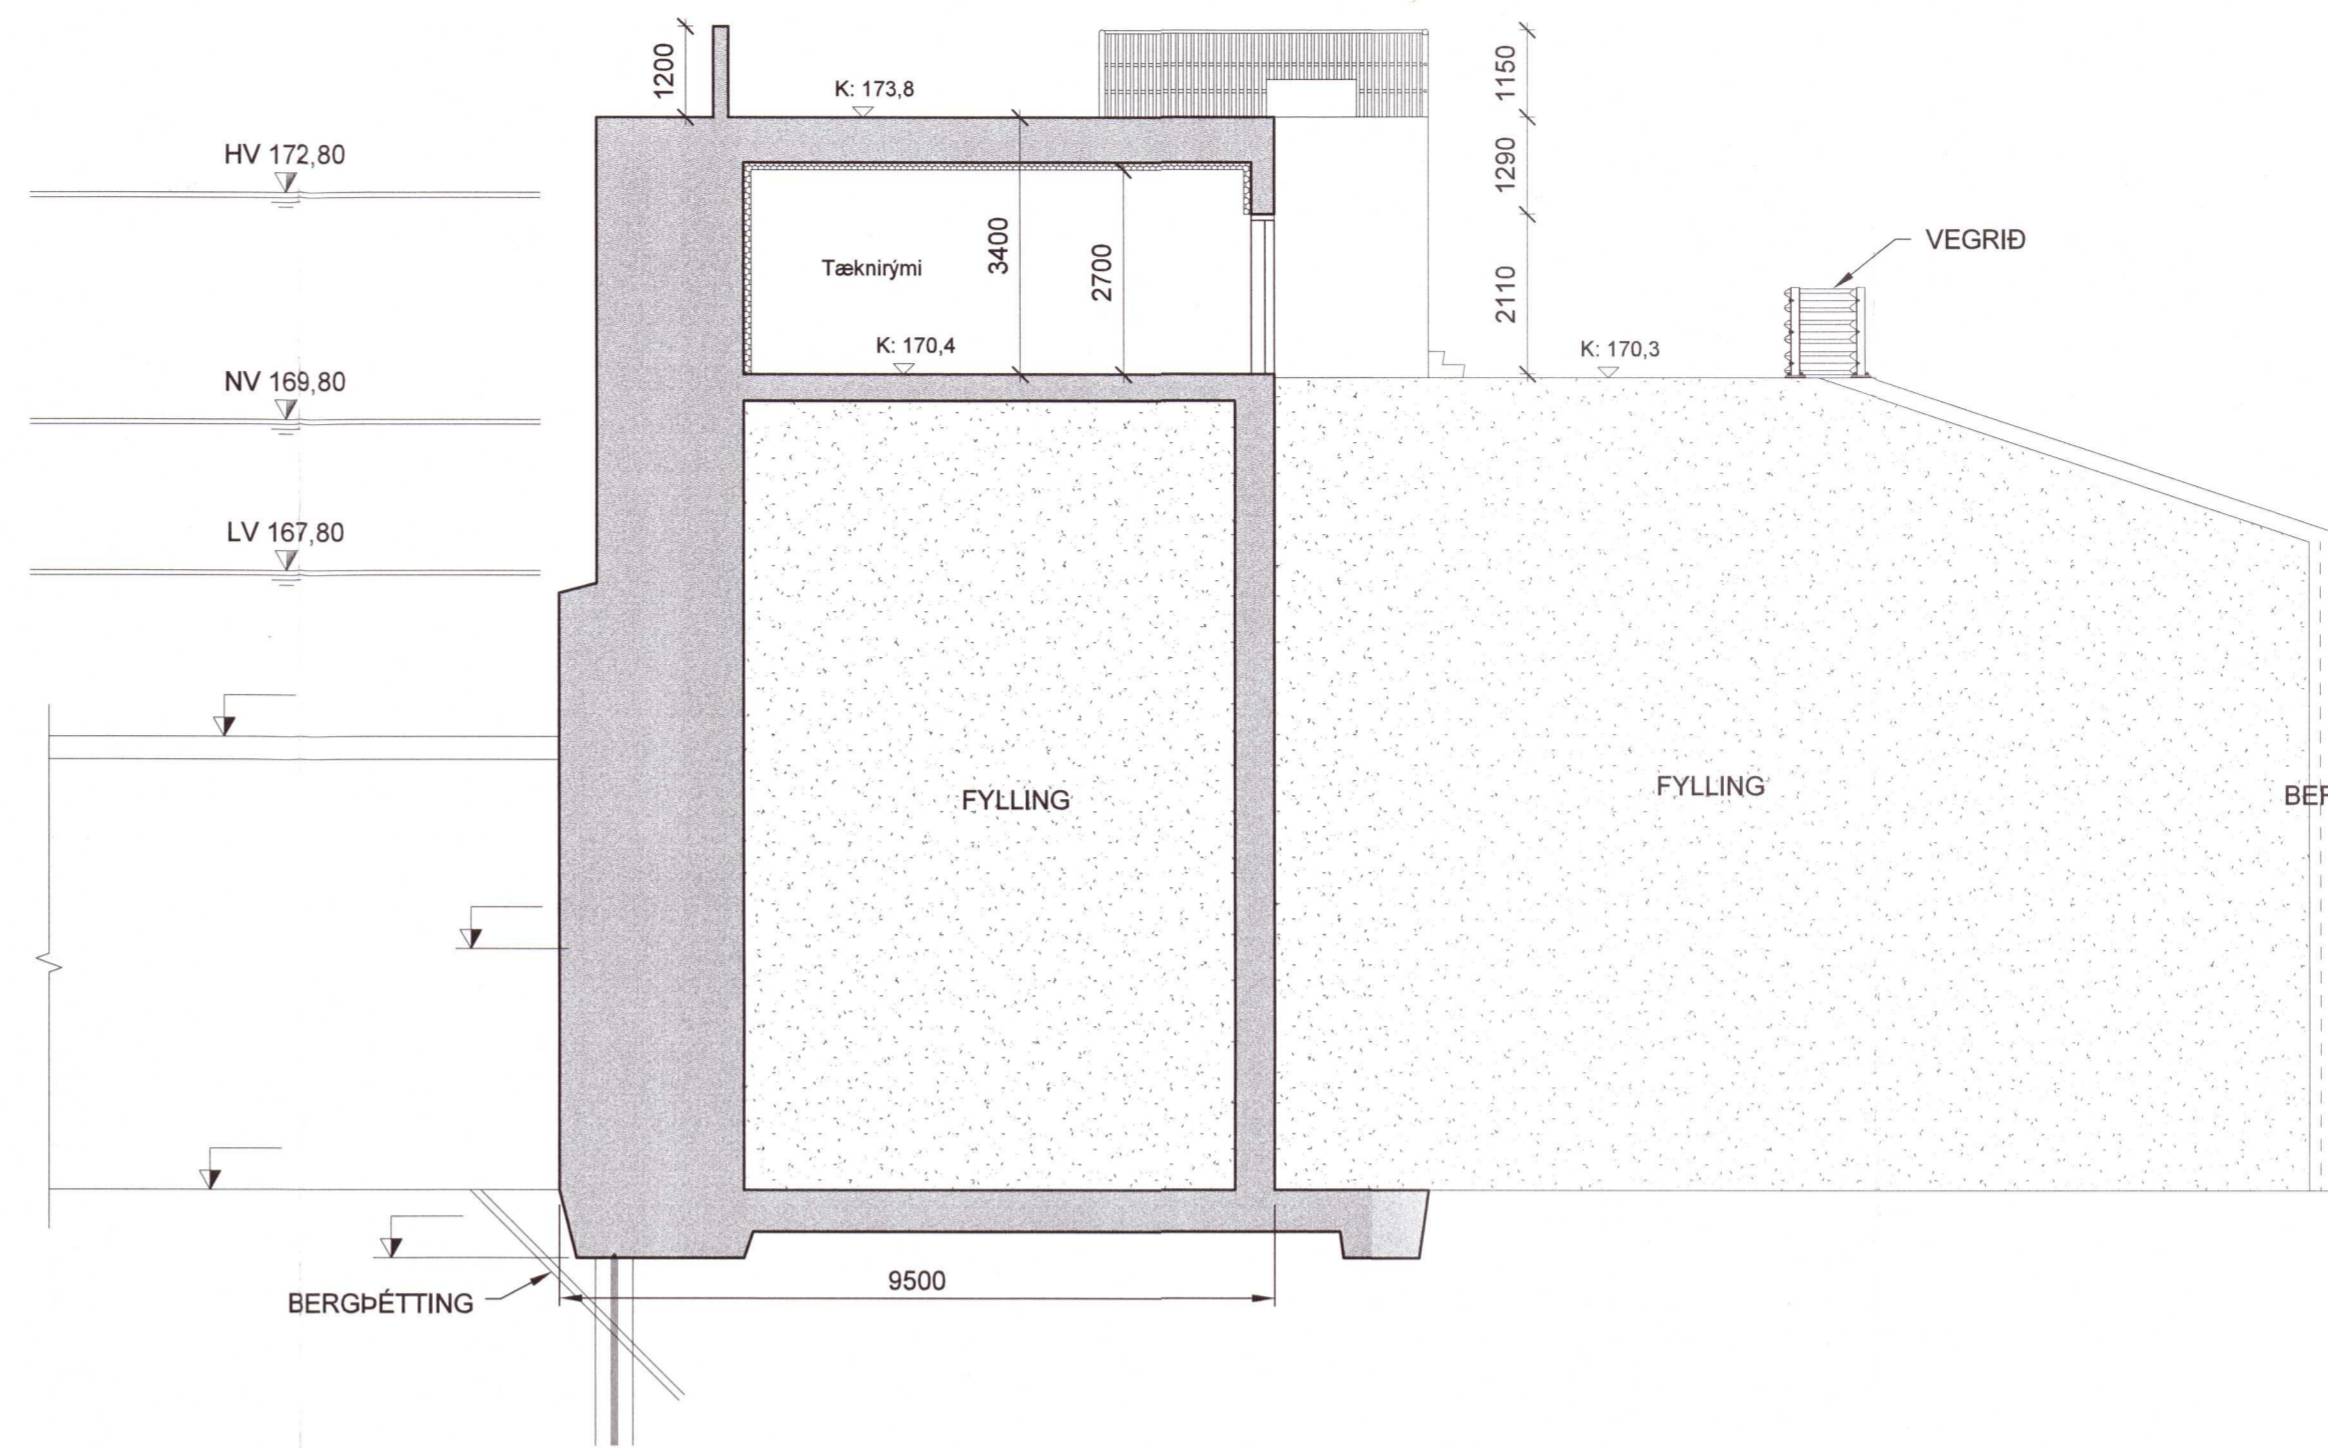

**Snið B-B**  
1 : 100

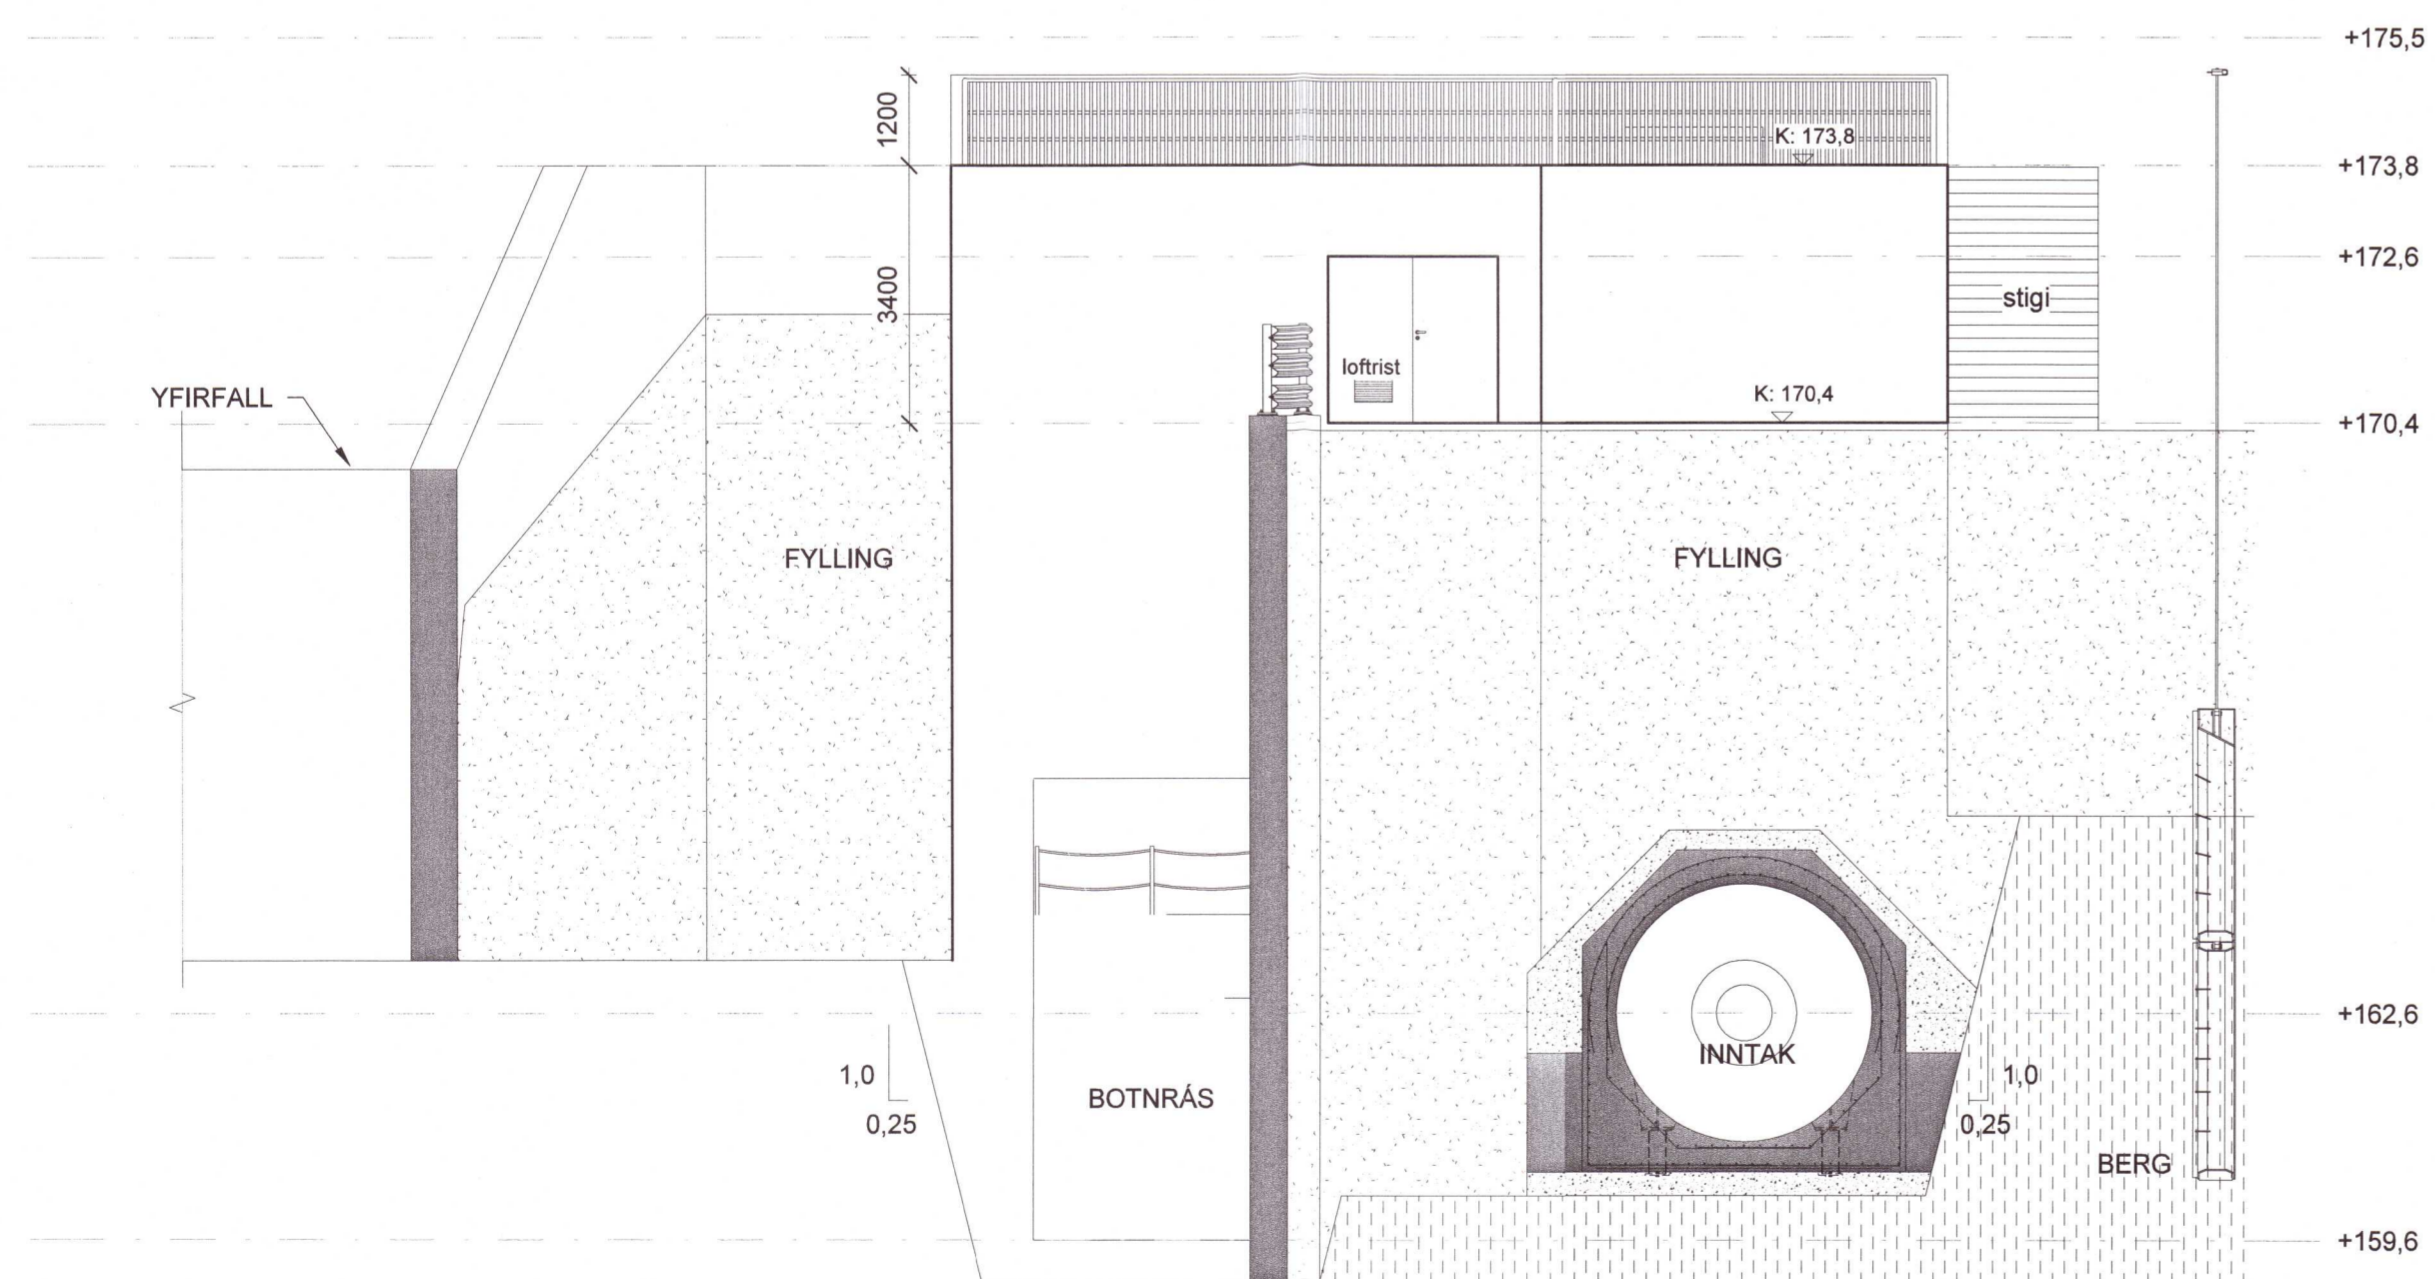

**Útlit A**  
1 : 100

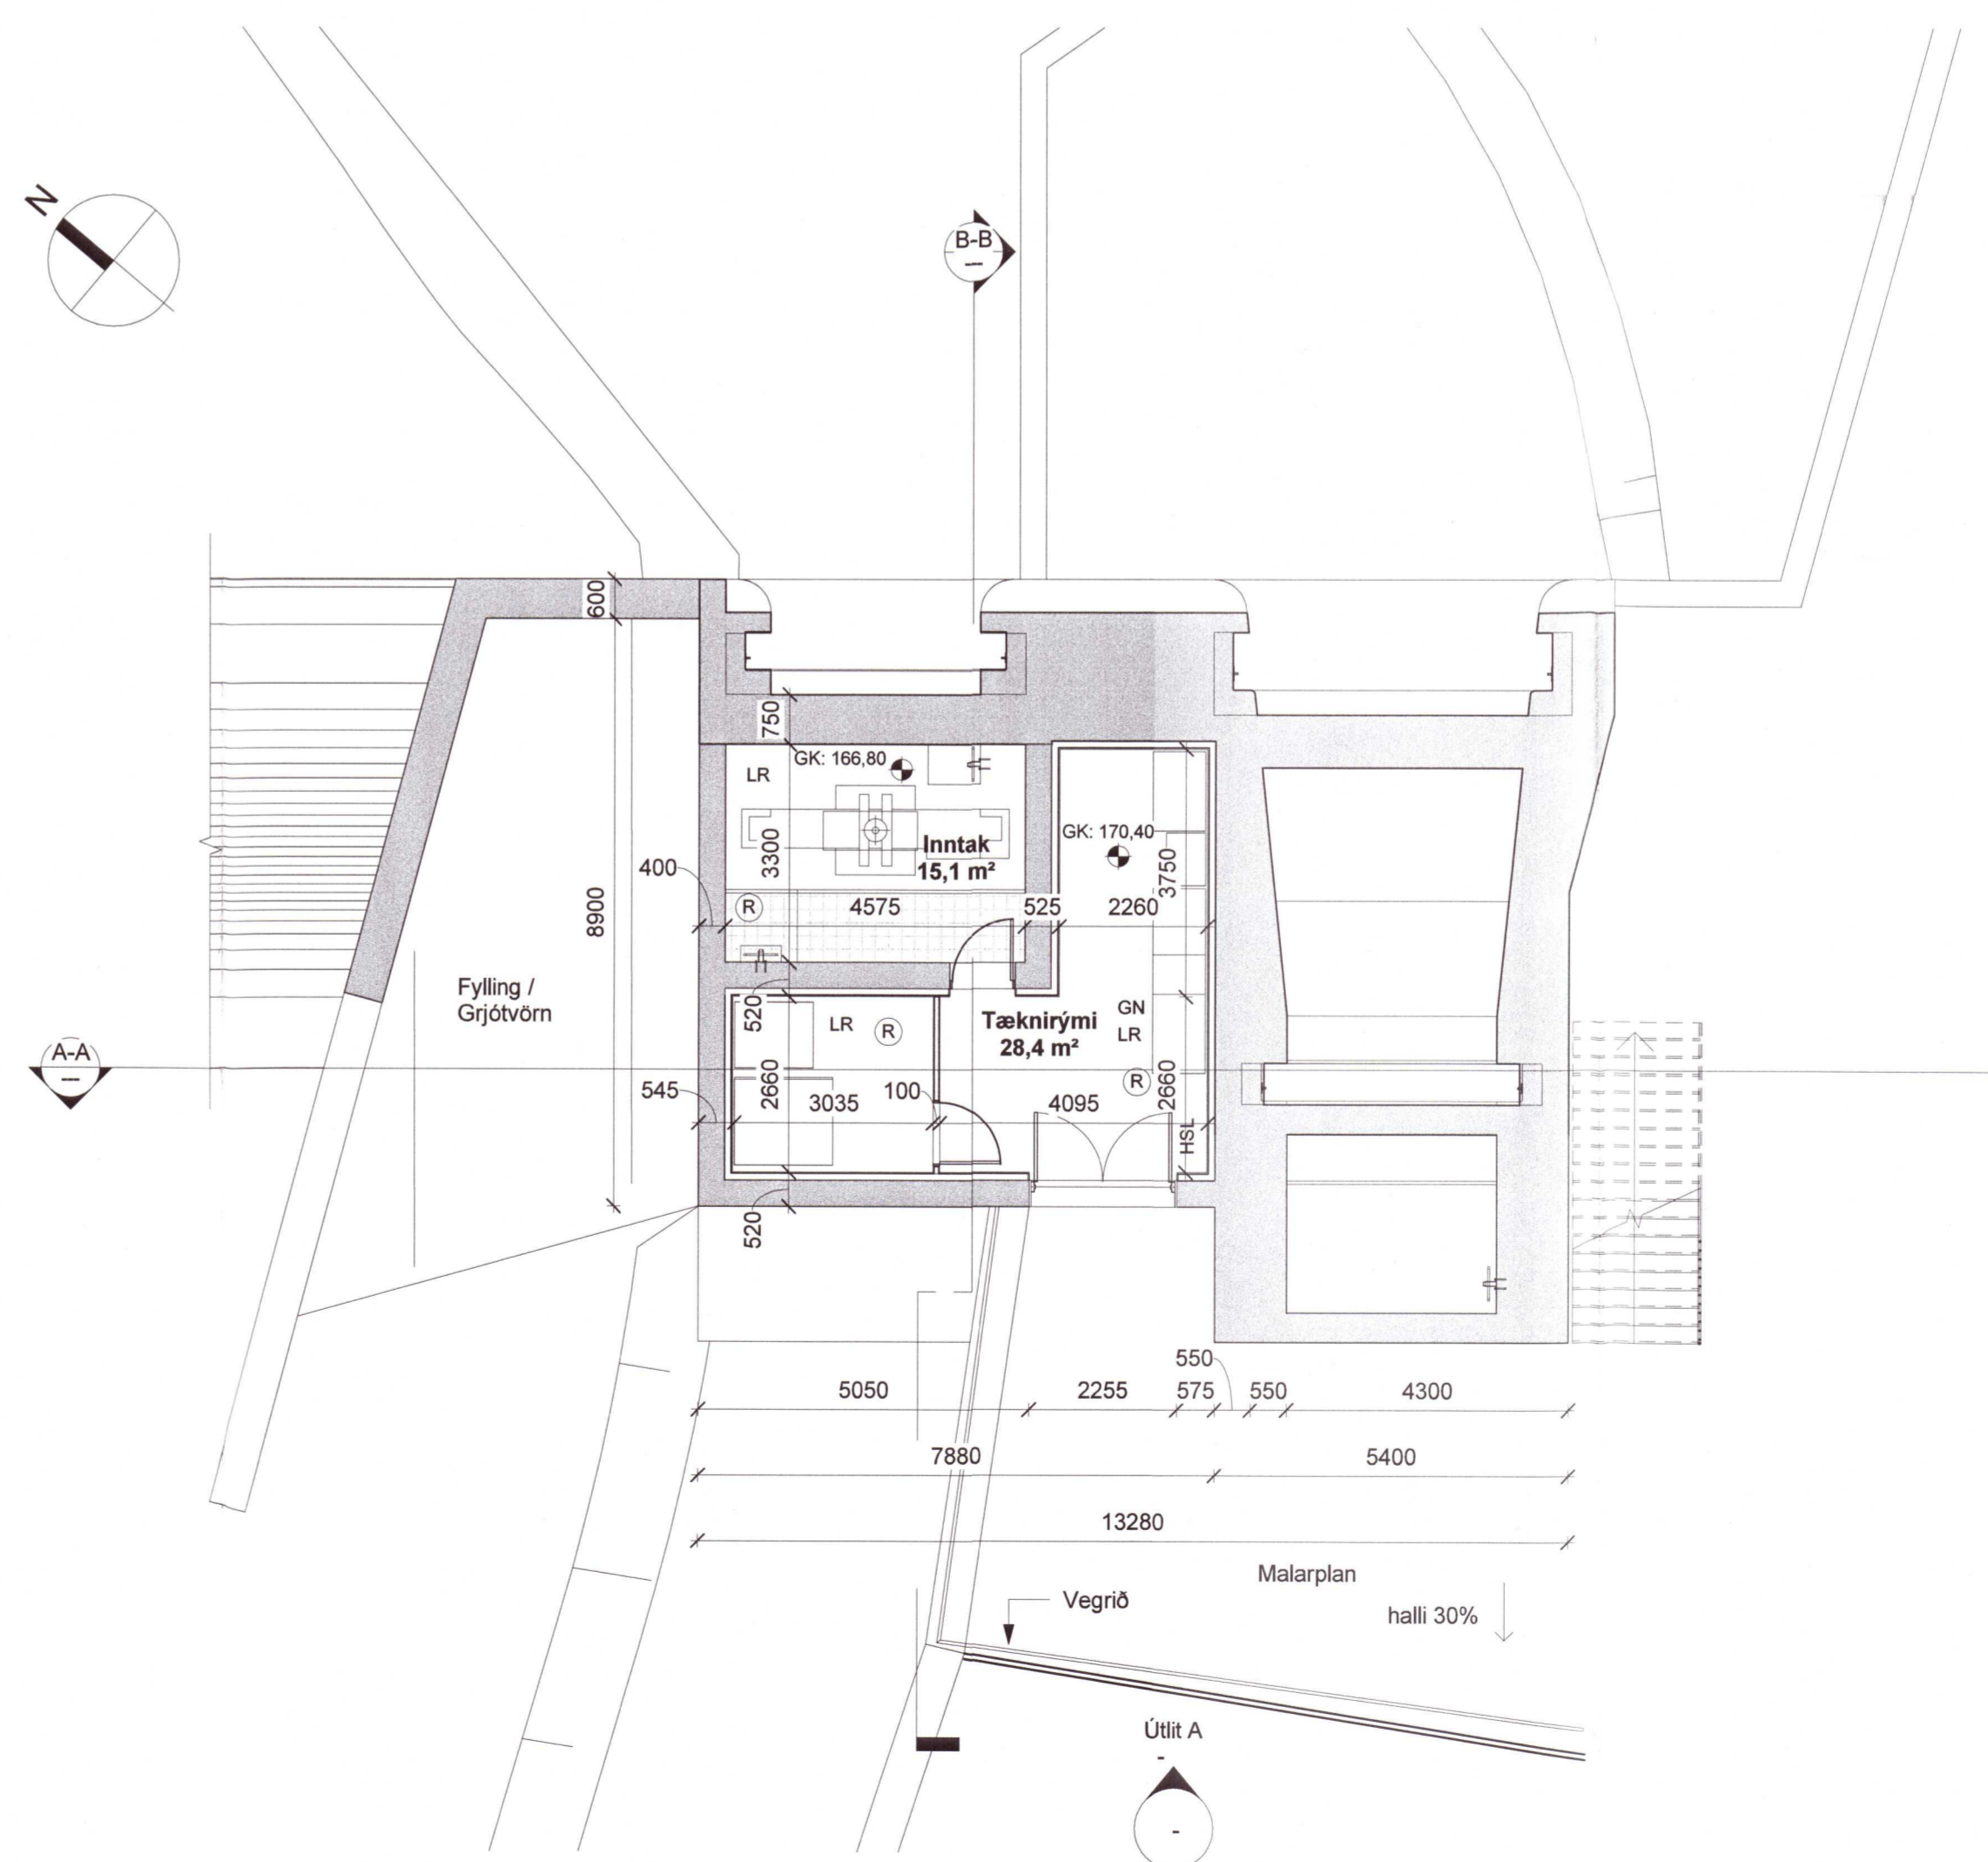

20201232

A	01.04.2020	Reyndartekning	RB
Útg.	Dags.	Skýring	Br.af:

**Brúarvirkjun**  
 Bláskógarbyggð  
 VERKKAUPI: HS Orka  
 KENNITALA: 680475-0169  
 STADGREINIR: -  
 LANDNÚMÉR: 226636

EFNI: Inntakshús grunnmynd, skurðmyndir, útlitsmyndir  
 1 : 100  
 MÆLIKVARDI: FRUMSTÆRÐ BLAÐS: A1  
 TEIKNAD AF: RB VERKNÚMÉR: 1705  
 YFIRFARID: RÖB TEIKN. NR.: A-10.0-07  
 DAGSETNING: 11.07.2018 ÚTGÁFA: A

**VA ARKITEKTAR**  
 borgartún 6  
 105 reykjavík  
 sími: 530 6990  
 kt. 450400-3510  
 vaarkitektar@vaarkitektar.is  
 www.vaarkitektar.is

ÚTGEFANDI: Richard Ólafur Briem K.t. 210850-4499



Uppgeitt: 12/05/17

Vísak: 14.2020.135603