


20213425

BREYTINGAR
 NR: DAGS. SKÝRING GERT

SAMÞYKKT
Kristinn A. Jónsson

VERK
**Fornibær
 Flóahreppi**
 TEIKNING
 Burðarvirki
 Snið, skýringarmynd

KVARÐI
 1:20
 DAGS
 12.10.2021
 VERKNR.
 002
 TEIKNAD
 KA
 REIKNAD
 KA
 TEIKNING NR.
B02
 ÚTGÁFA
0

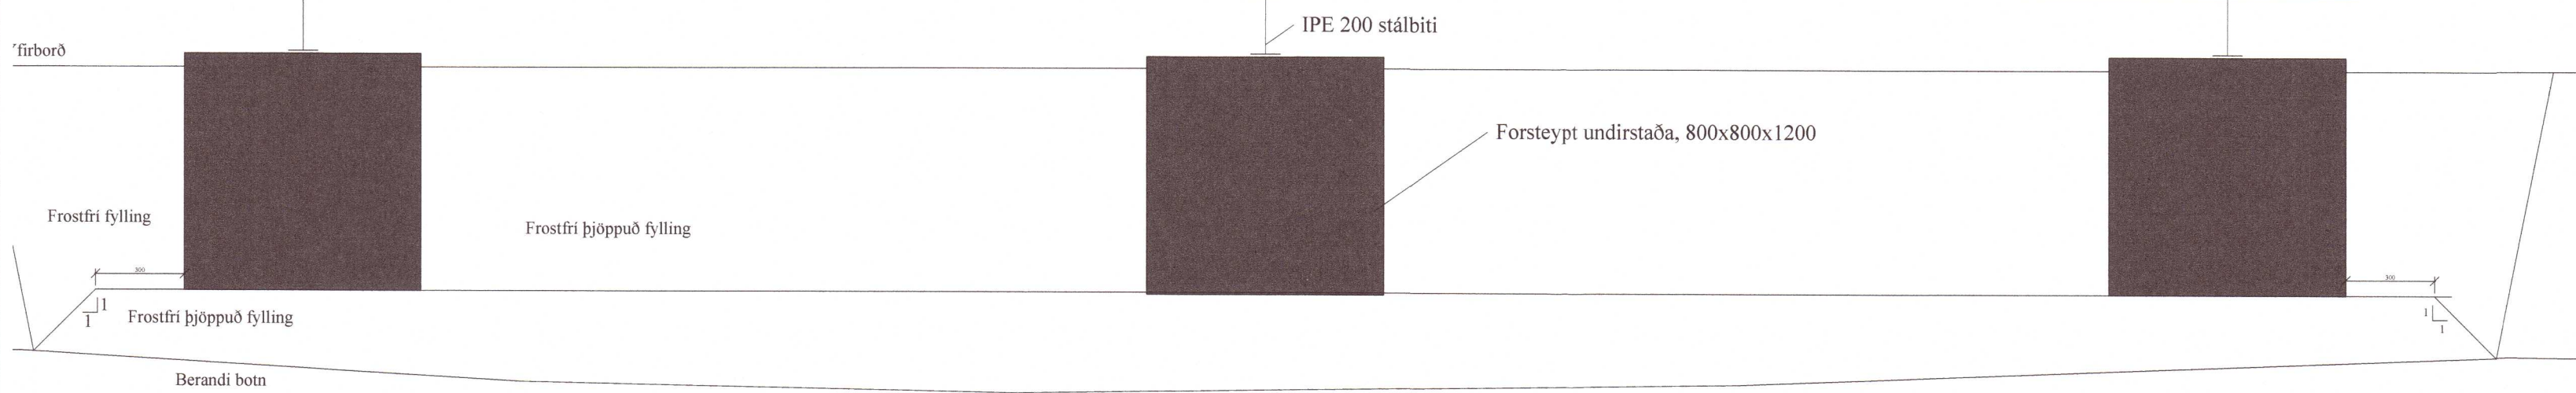

Uppbygging burðarþols
 1:20