
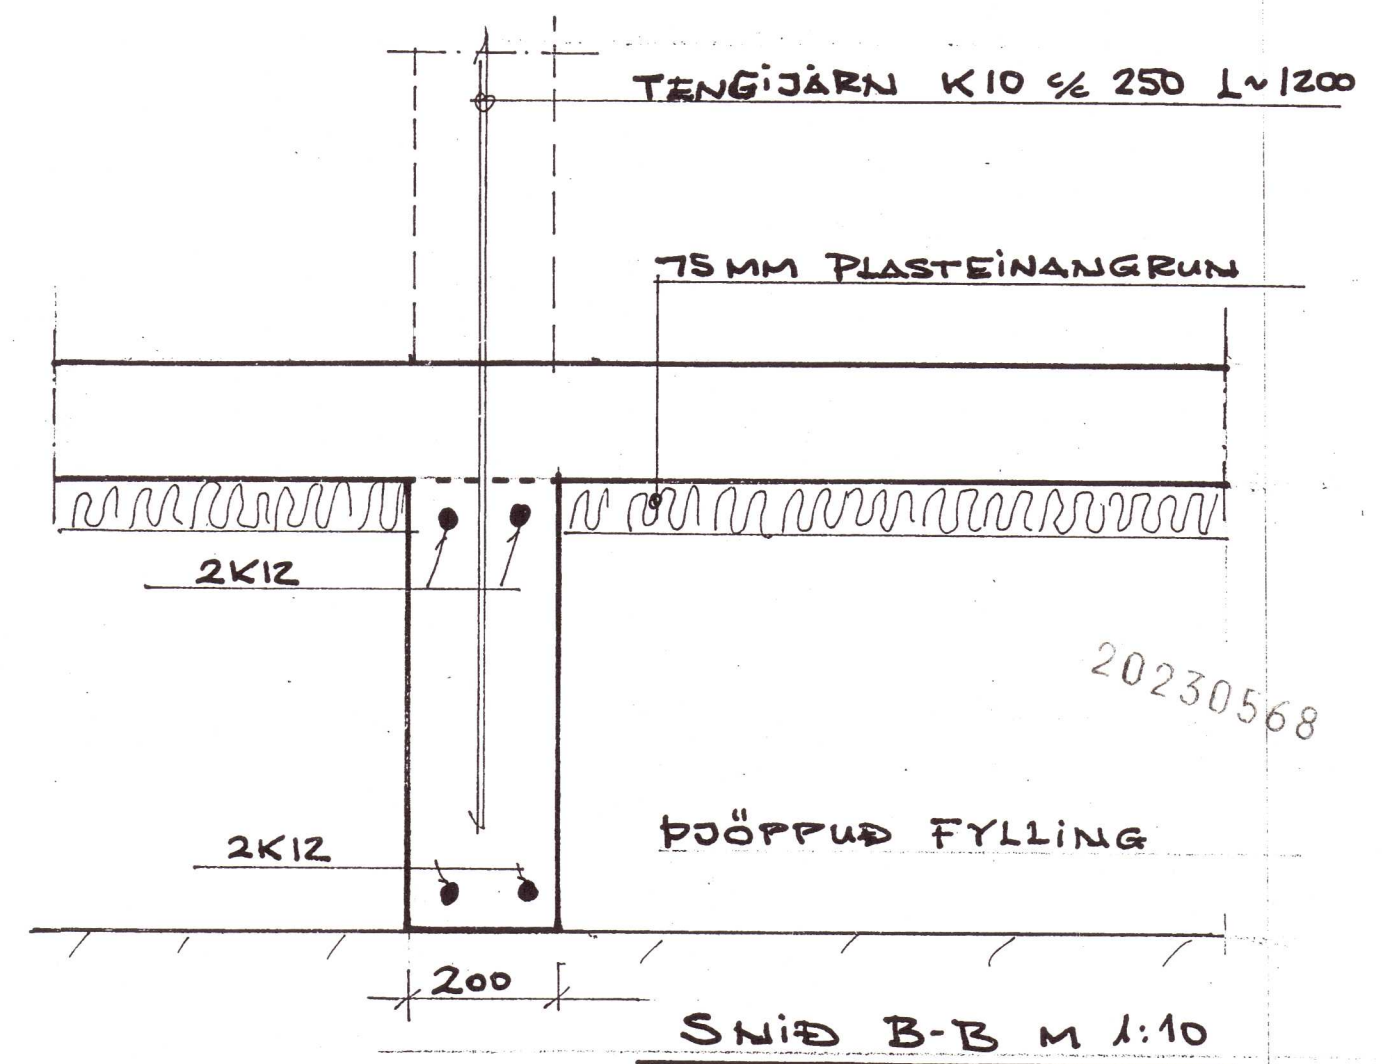


UNDIRSTÖÐUR M 1:50

PLÖTUPYKKT 160 MM
 Í PLÖTU KOMI EINF JÄRNAGREIND K10 #300
 SJÁ SKÝRINGAR & TEIKN NR 1.

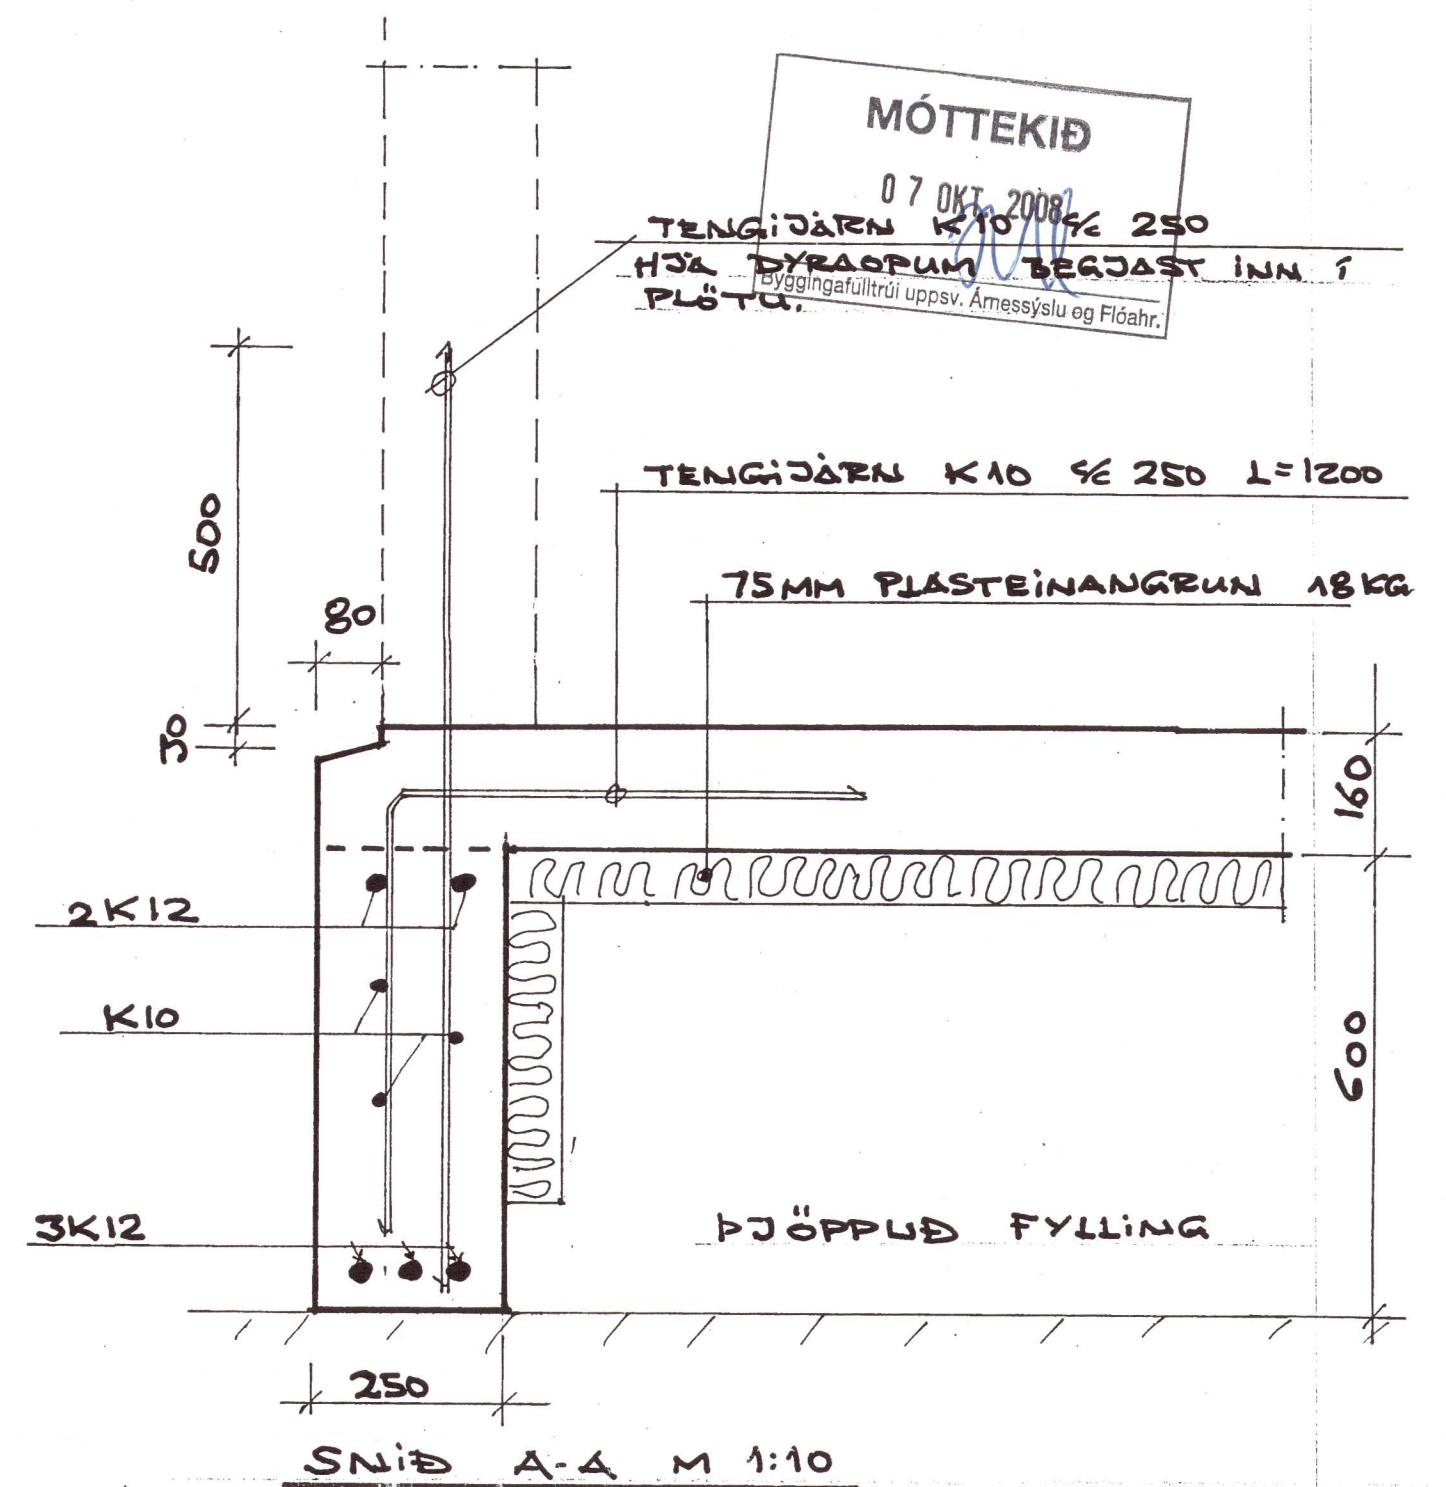

VILMAR ÞÓR KRISTINSSON
 BYGGINGATEKNIFFR.
 050648-4439

2

HALLAND 1. FLÓAHREPPI
 HESTHÚS, BÍLSKUR.

TEIKN VPK Júní 2008
 TEIKN VPK Hál: 50/10

UNDIRSTÖÐUR.