

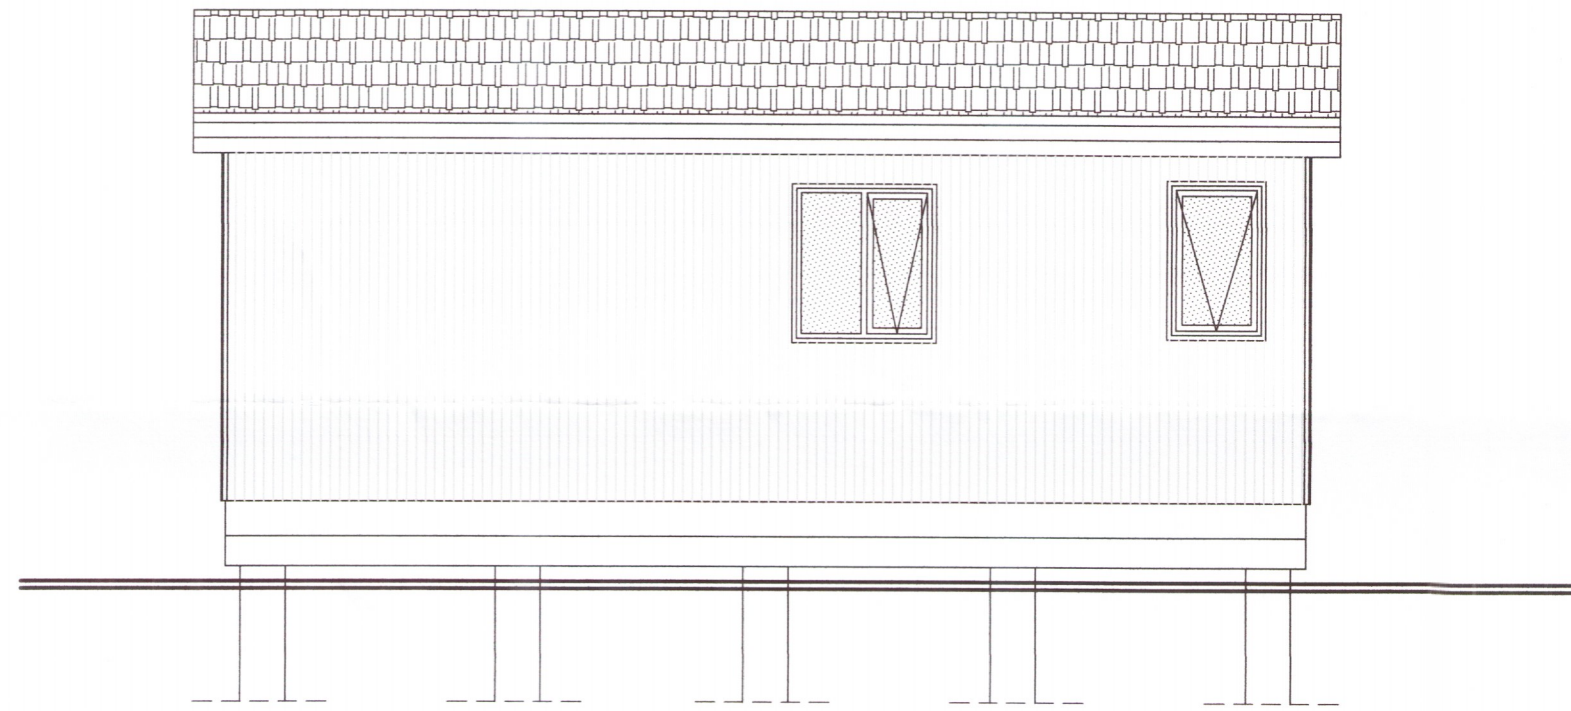
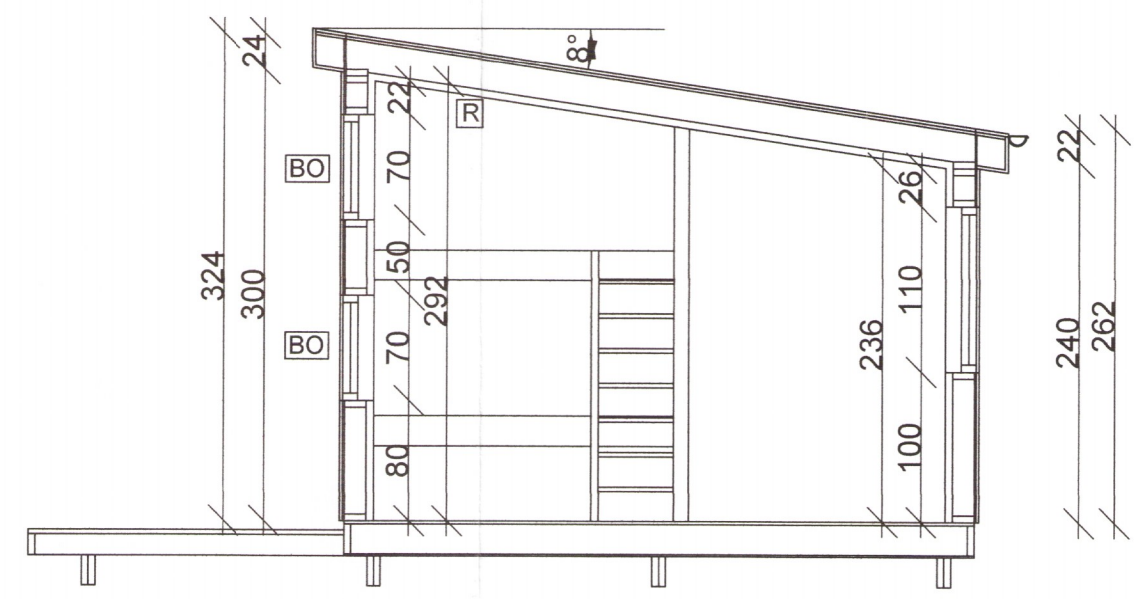
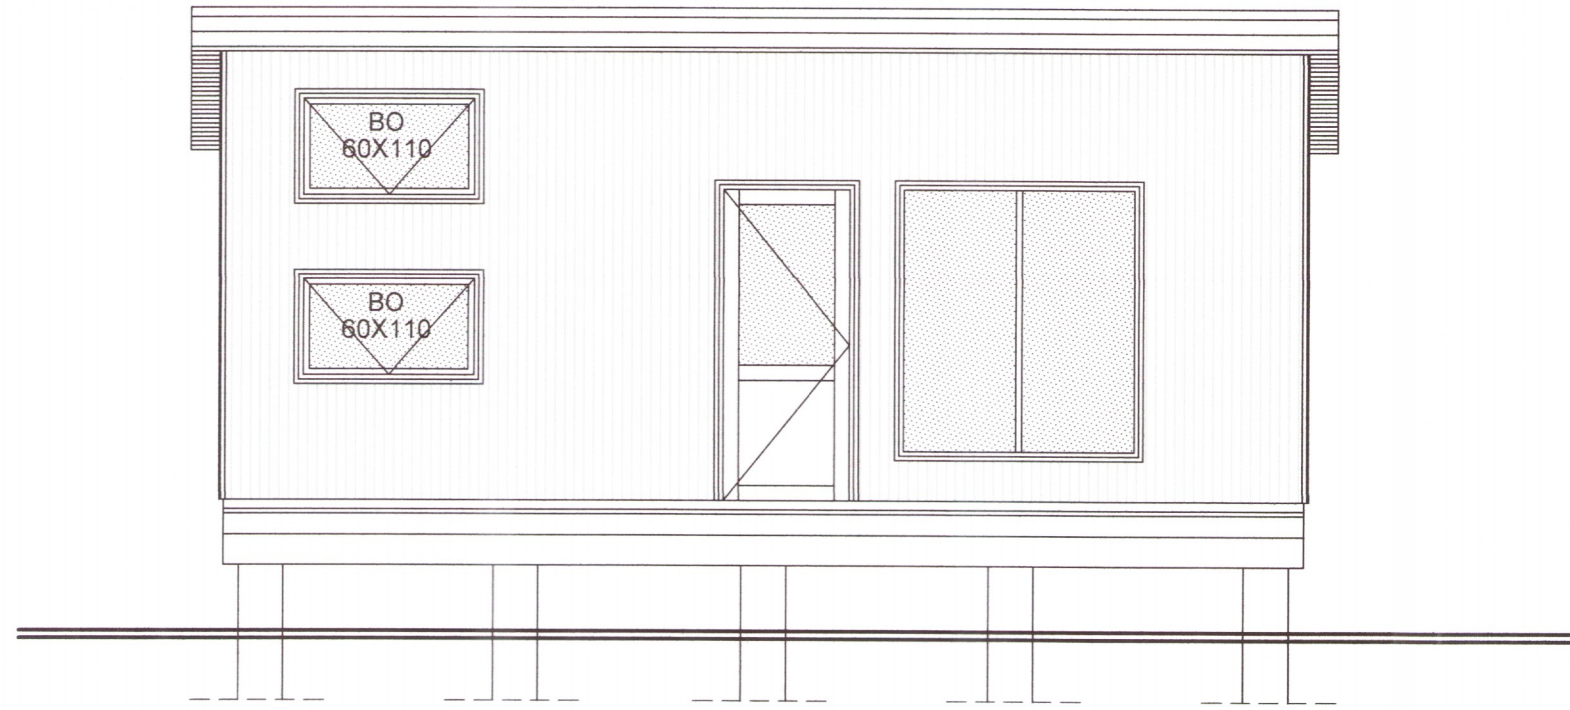


Umhverfis- og tæknisvið Uppsveita  
**Samþykkt**  
 29. nóv. 2017  
*Árnir Þórunn*  
 Byggingarfulltrúi

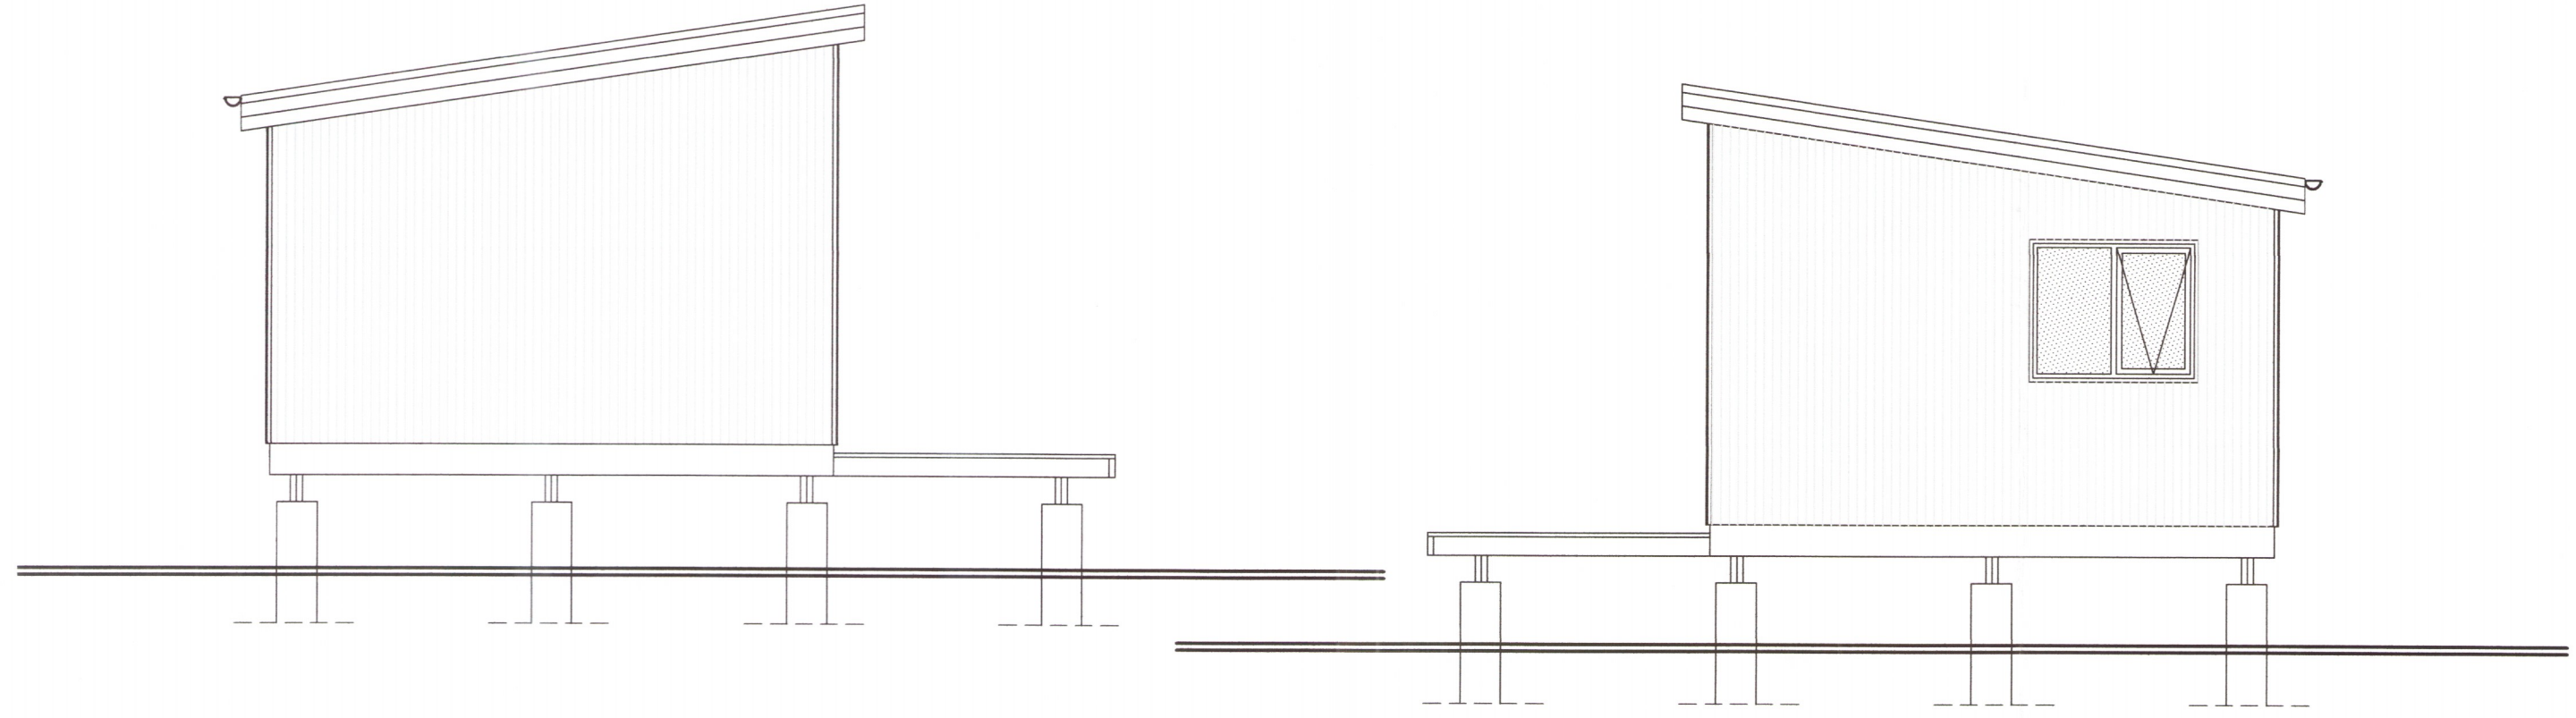

**SKÝRINGAR**

- HSL** SLÖKKVIÐÆKI
- R** REYKSKYNJARI
- EVT** ELDVARNAR TEPPI
- LR** LOFTRÆSING
- GN** GÓLF NIÐURFALL
- BO** BJÖRGUNARÖP
- PN** ÞAK NIÐURFALL
- H** ROTÞRÓ

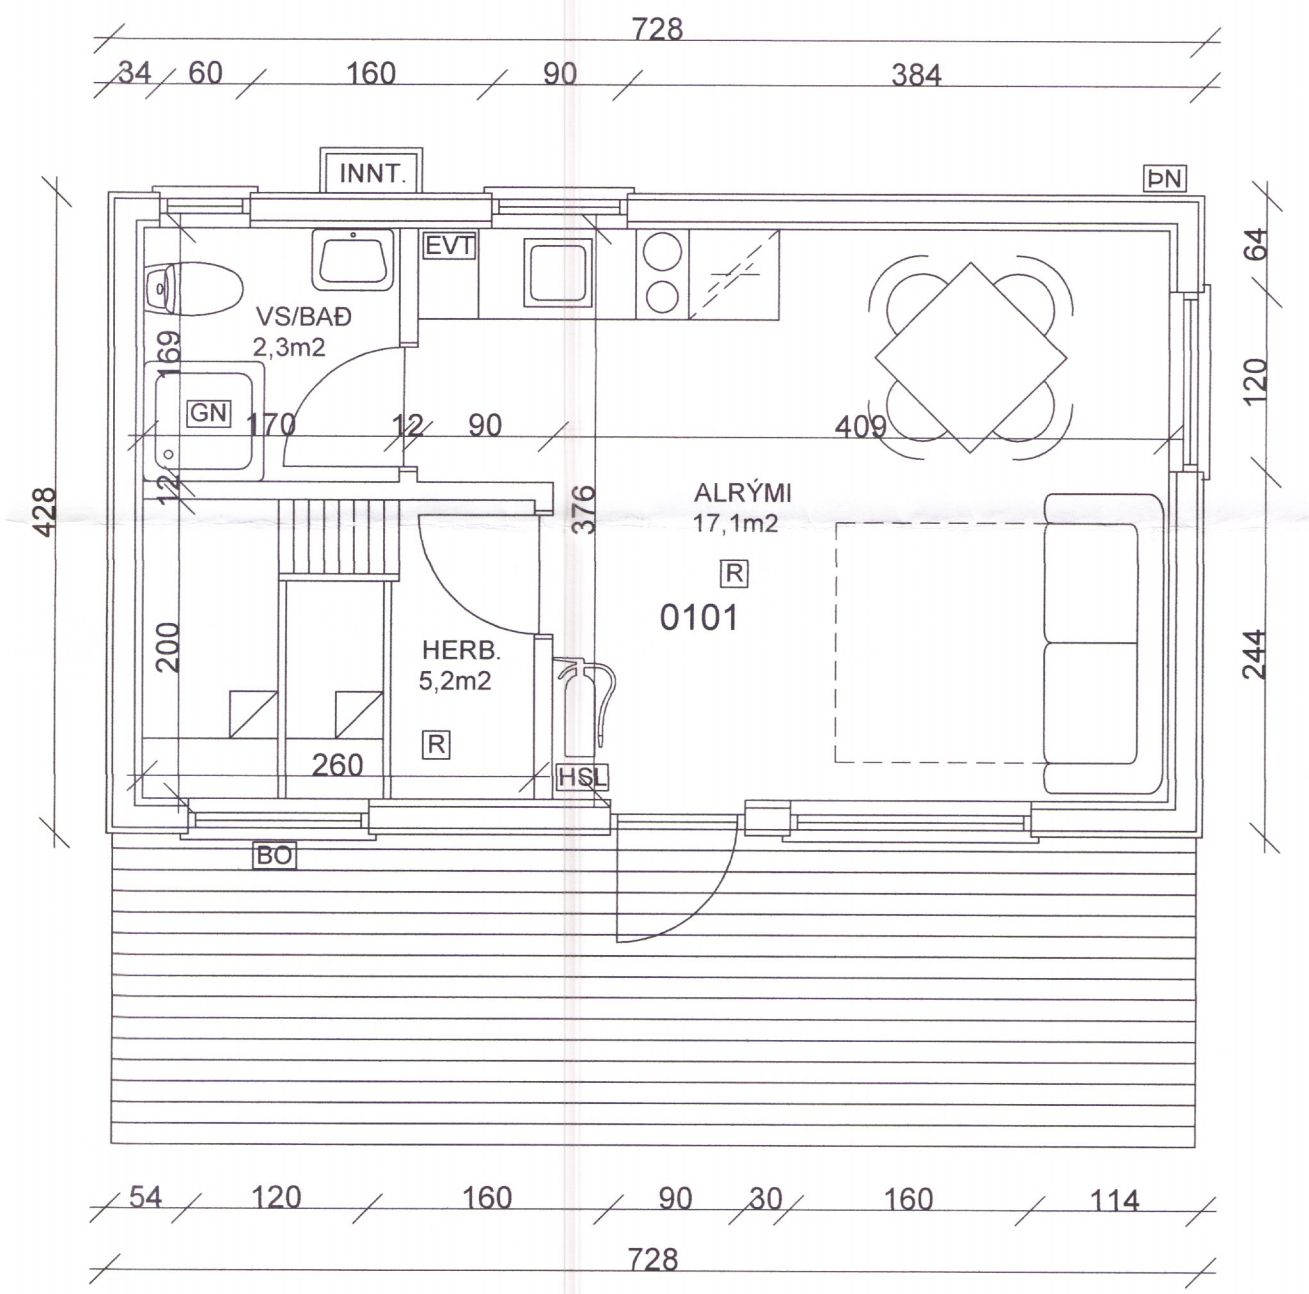

Teiknistofan  
**örk**  
 Hafnargötu 90, 230 Keflavík,  
 Haraldur Valbergsson B.F.I.  
 Kennitala: 290162-5999  
 Sími 421-4140, Netf. ork@ork.is

<b>HERRULÆKUR 1 OG 5, HERRÍÐARHÓL</b>			
Verk. ÚTLIT SKURÐUR OG GRUNNMYND			
Hann. HV.	Teikn. HV.	Mkv. 1:50	Teikn.nr.
Samþ. <i>Árnir Þórunn</i>	Dags. 03.08.2017	A31-1715-02	

47