



SNID Í INNTAK M. 1:100

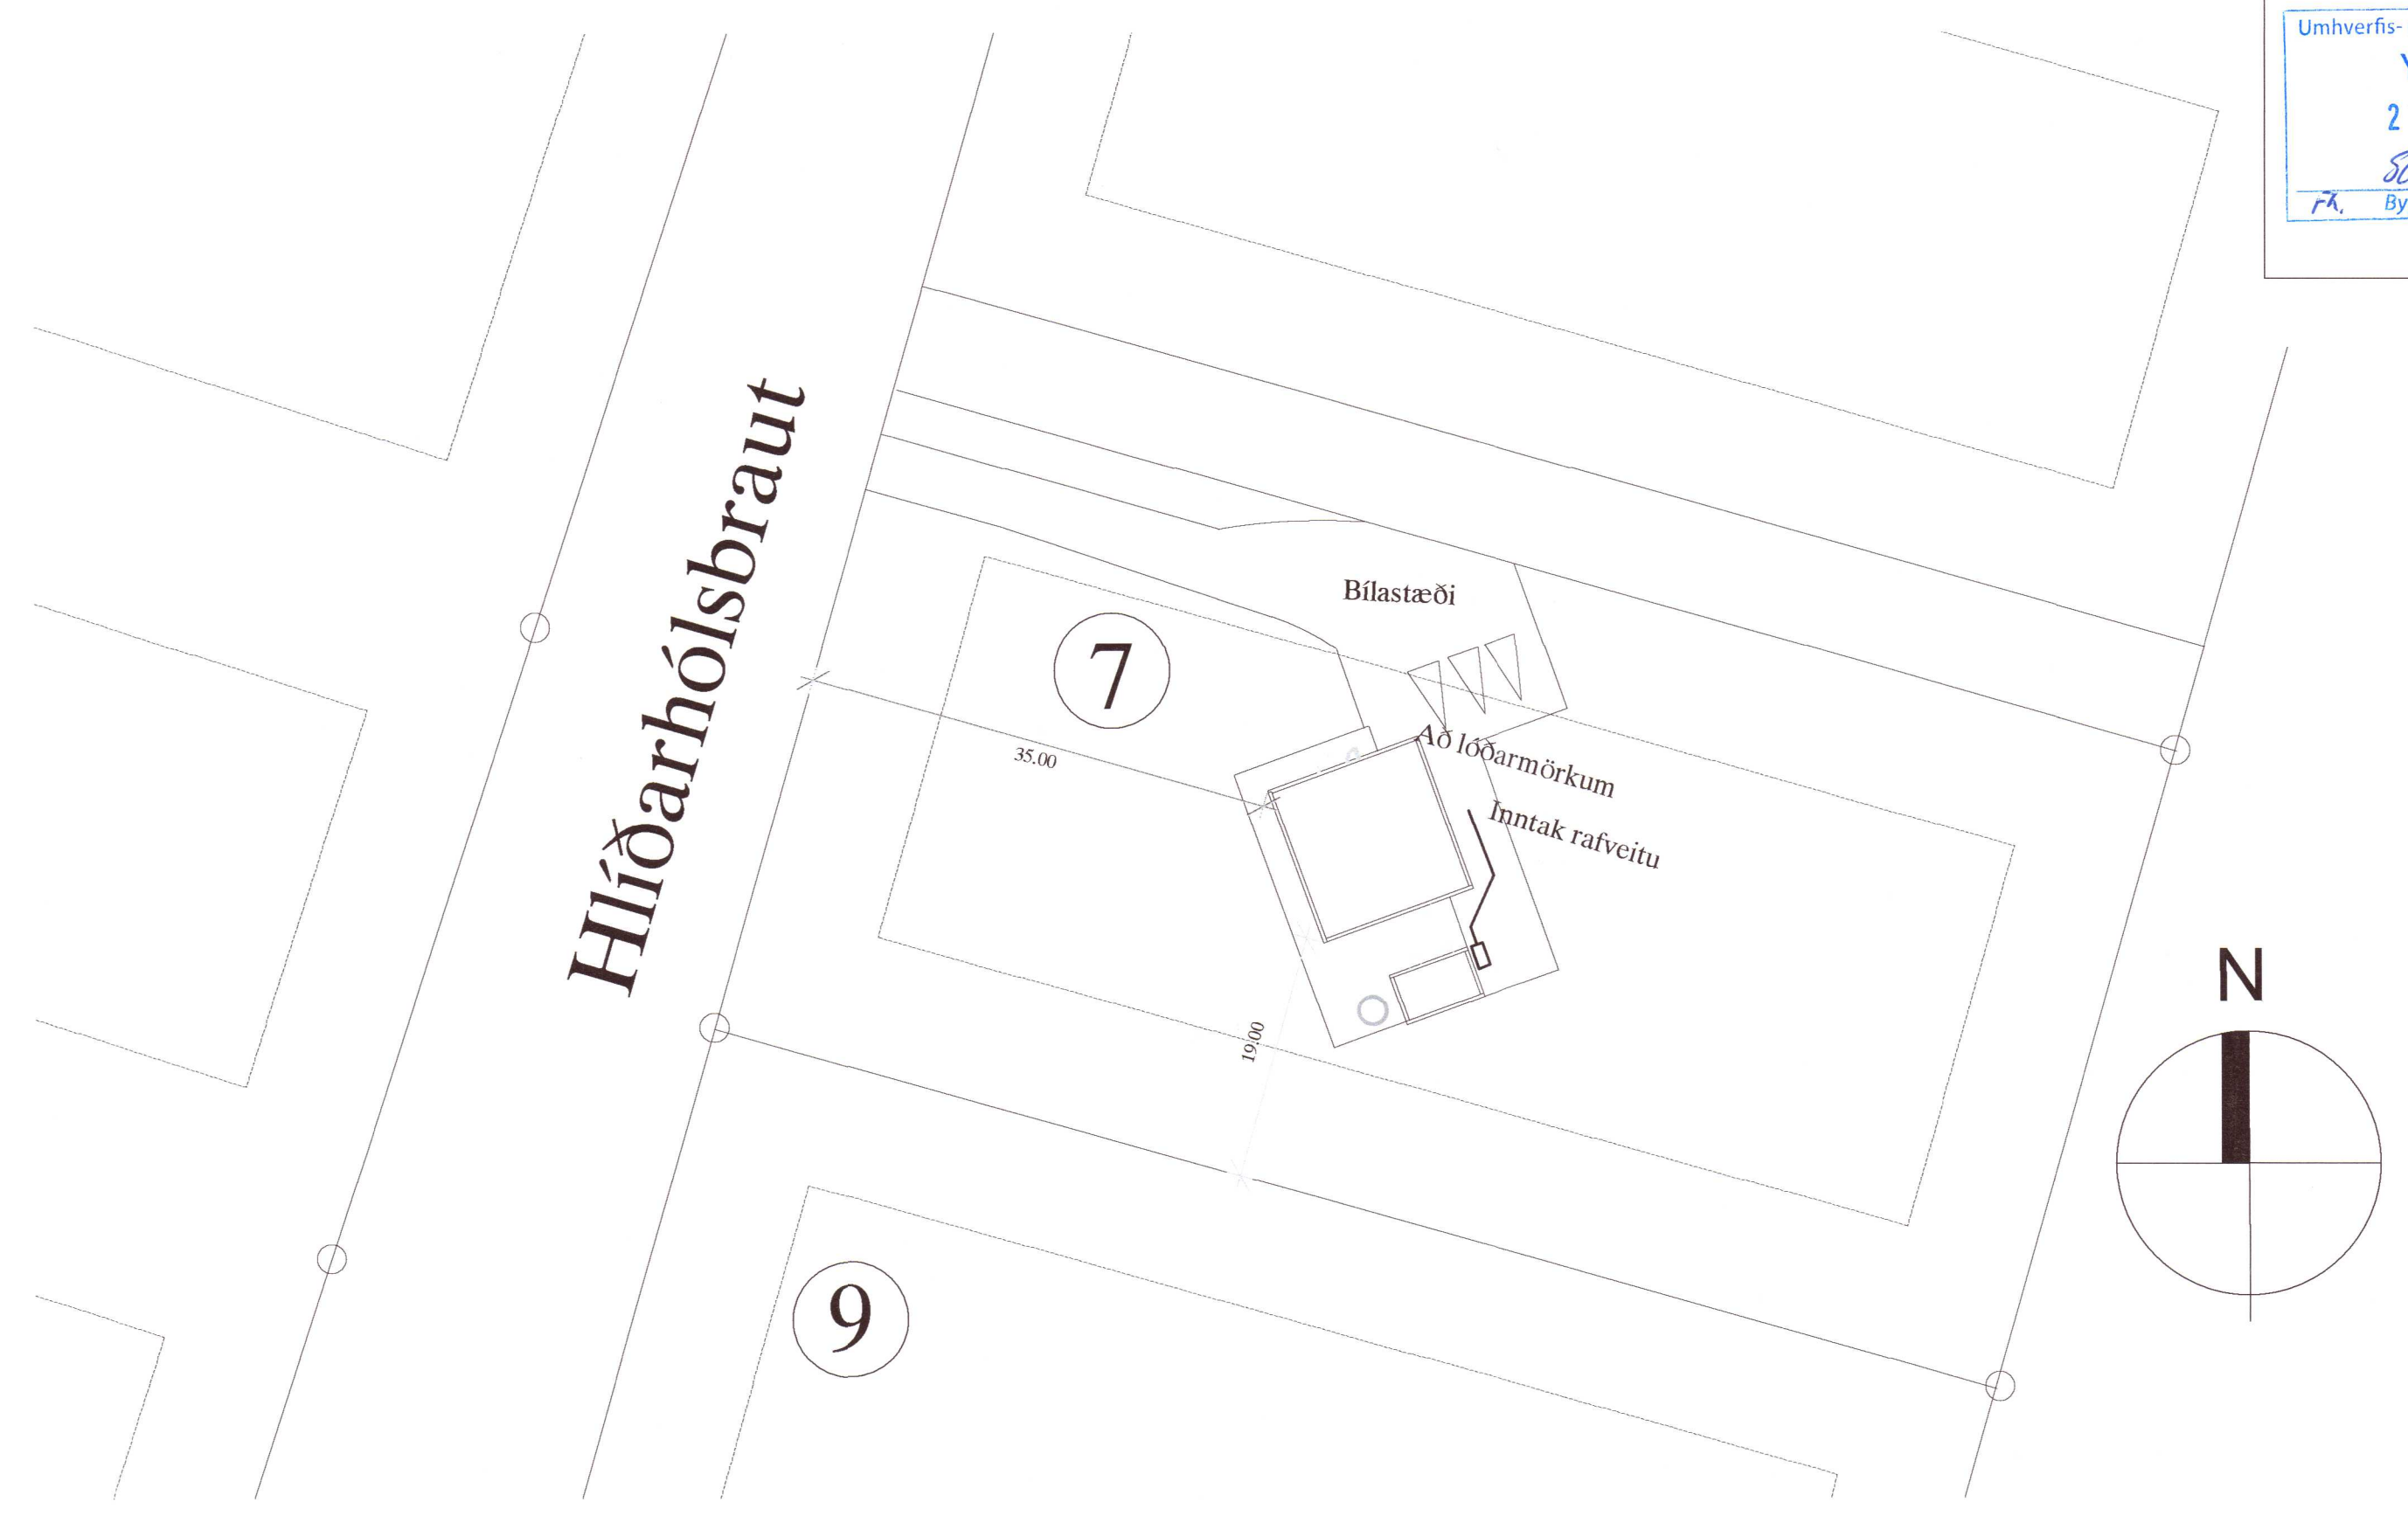


AFSTÖÐUMUMND M, 1:500

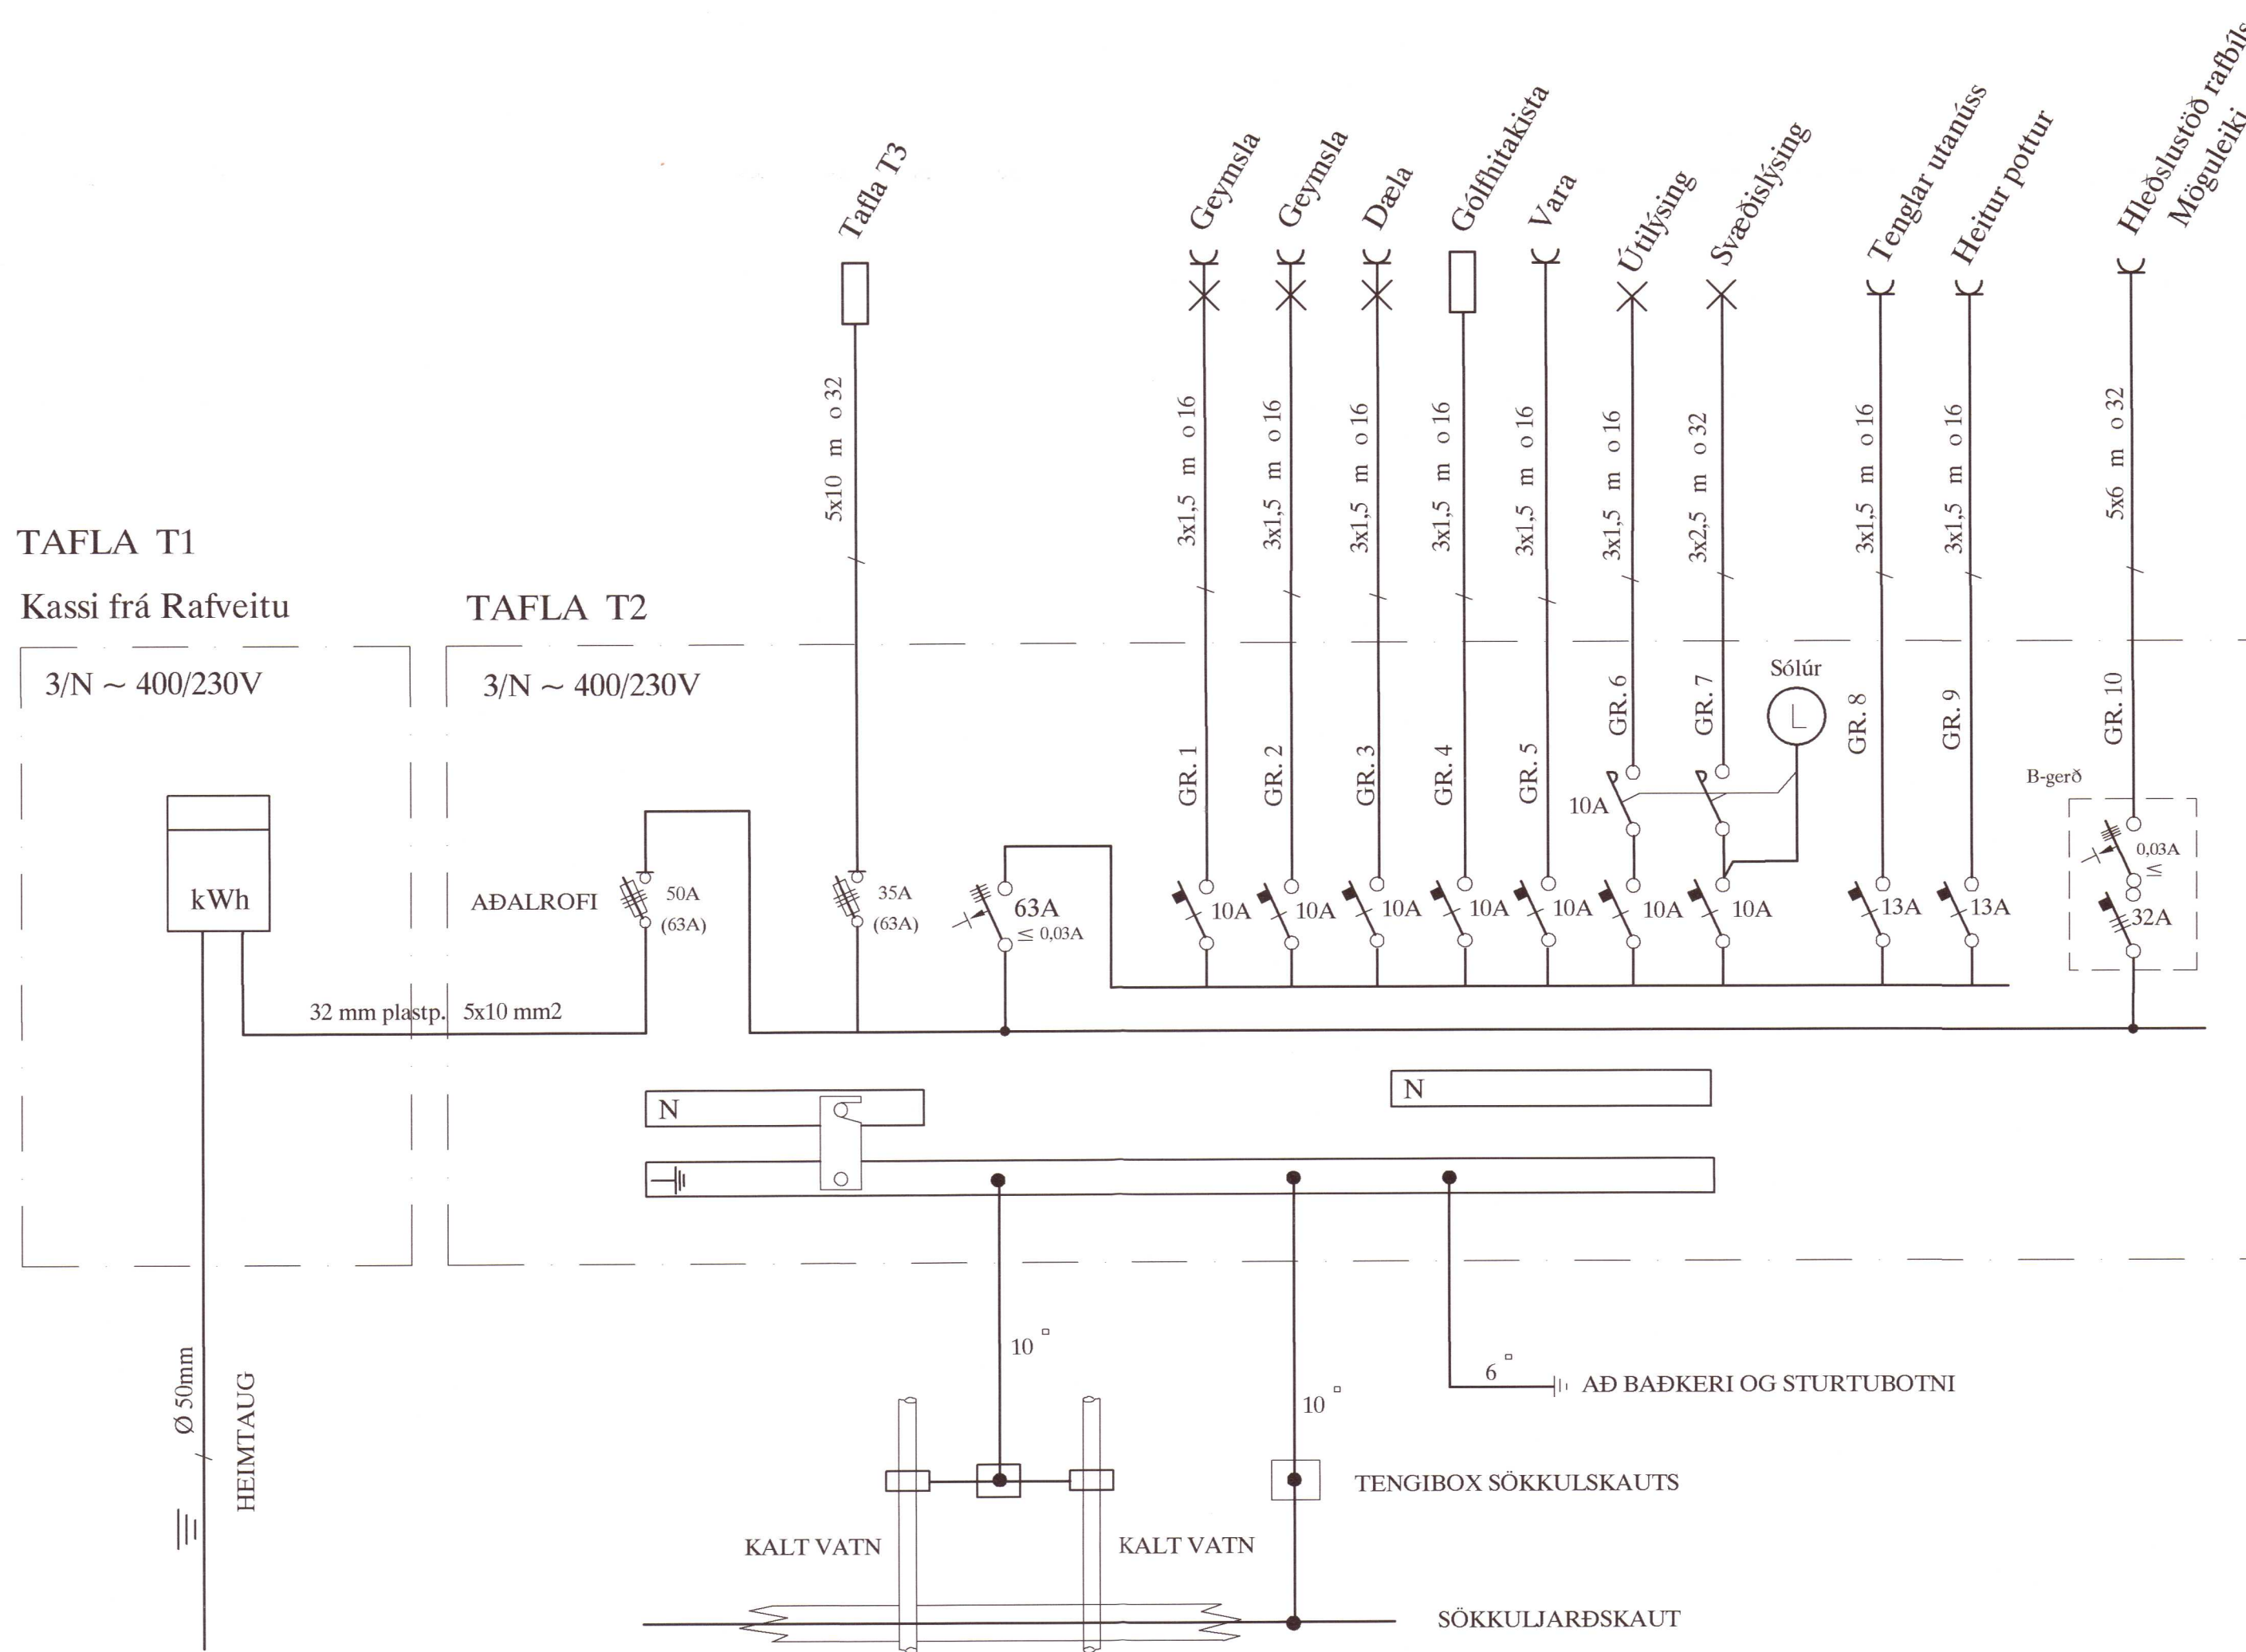

TAFLA T1
Kassi frá Rafveitu

TAFLA T2

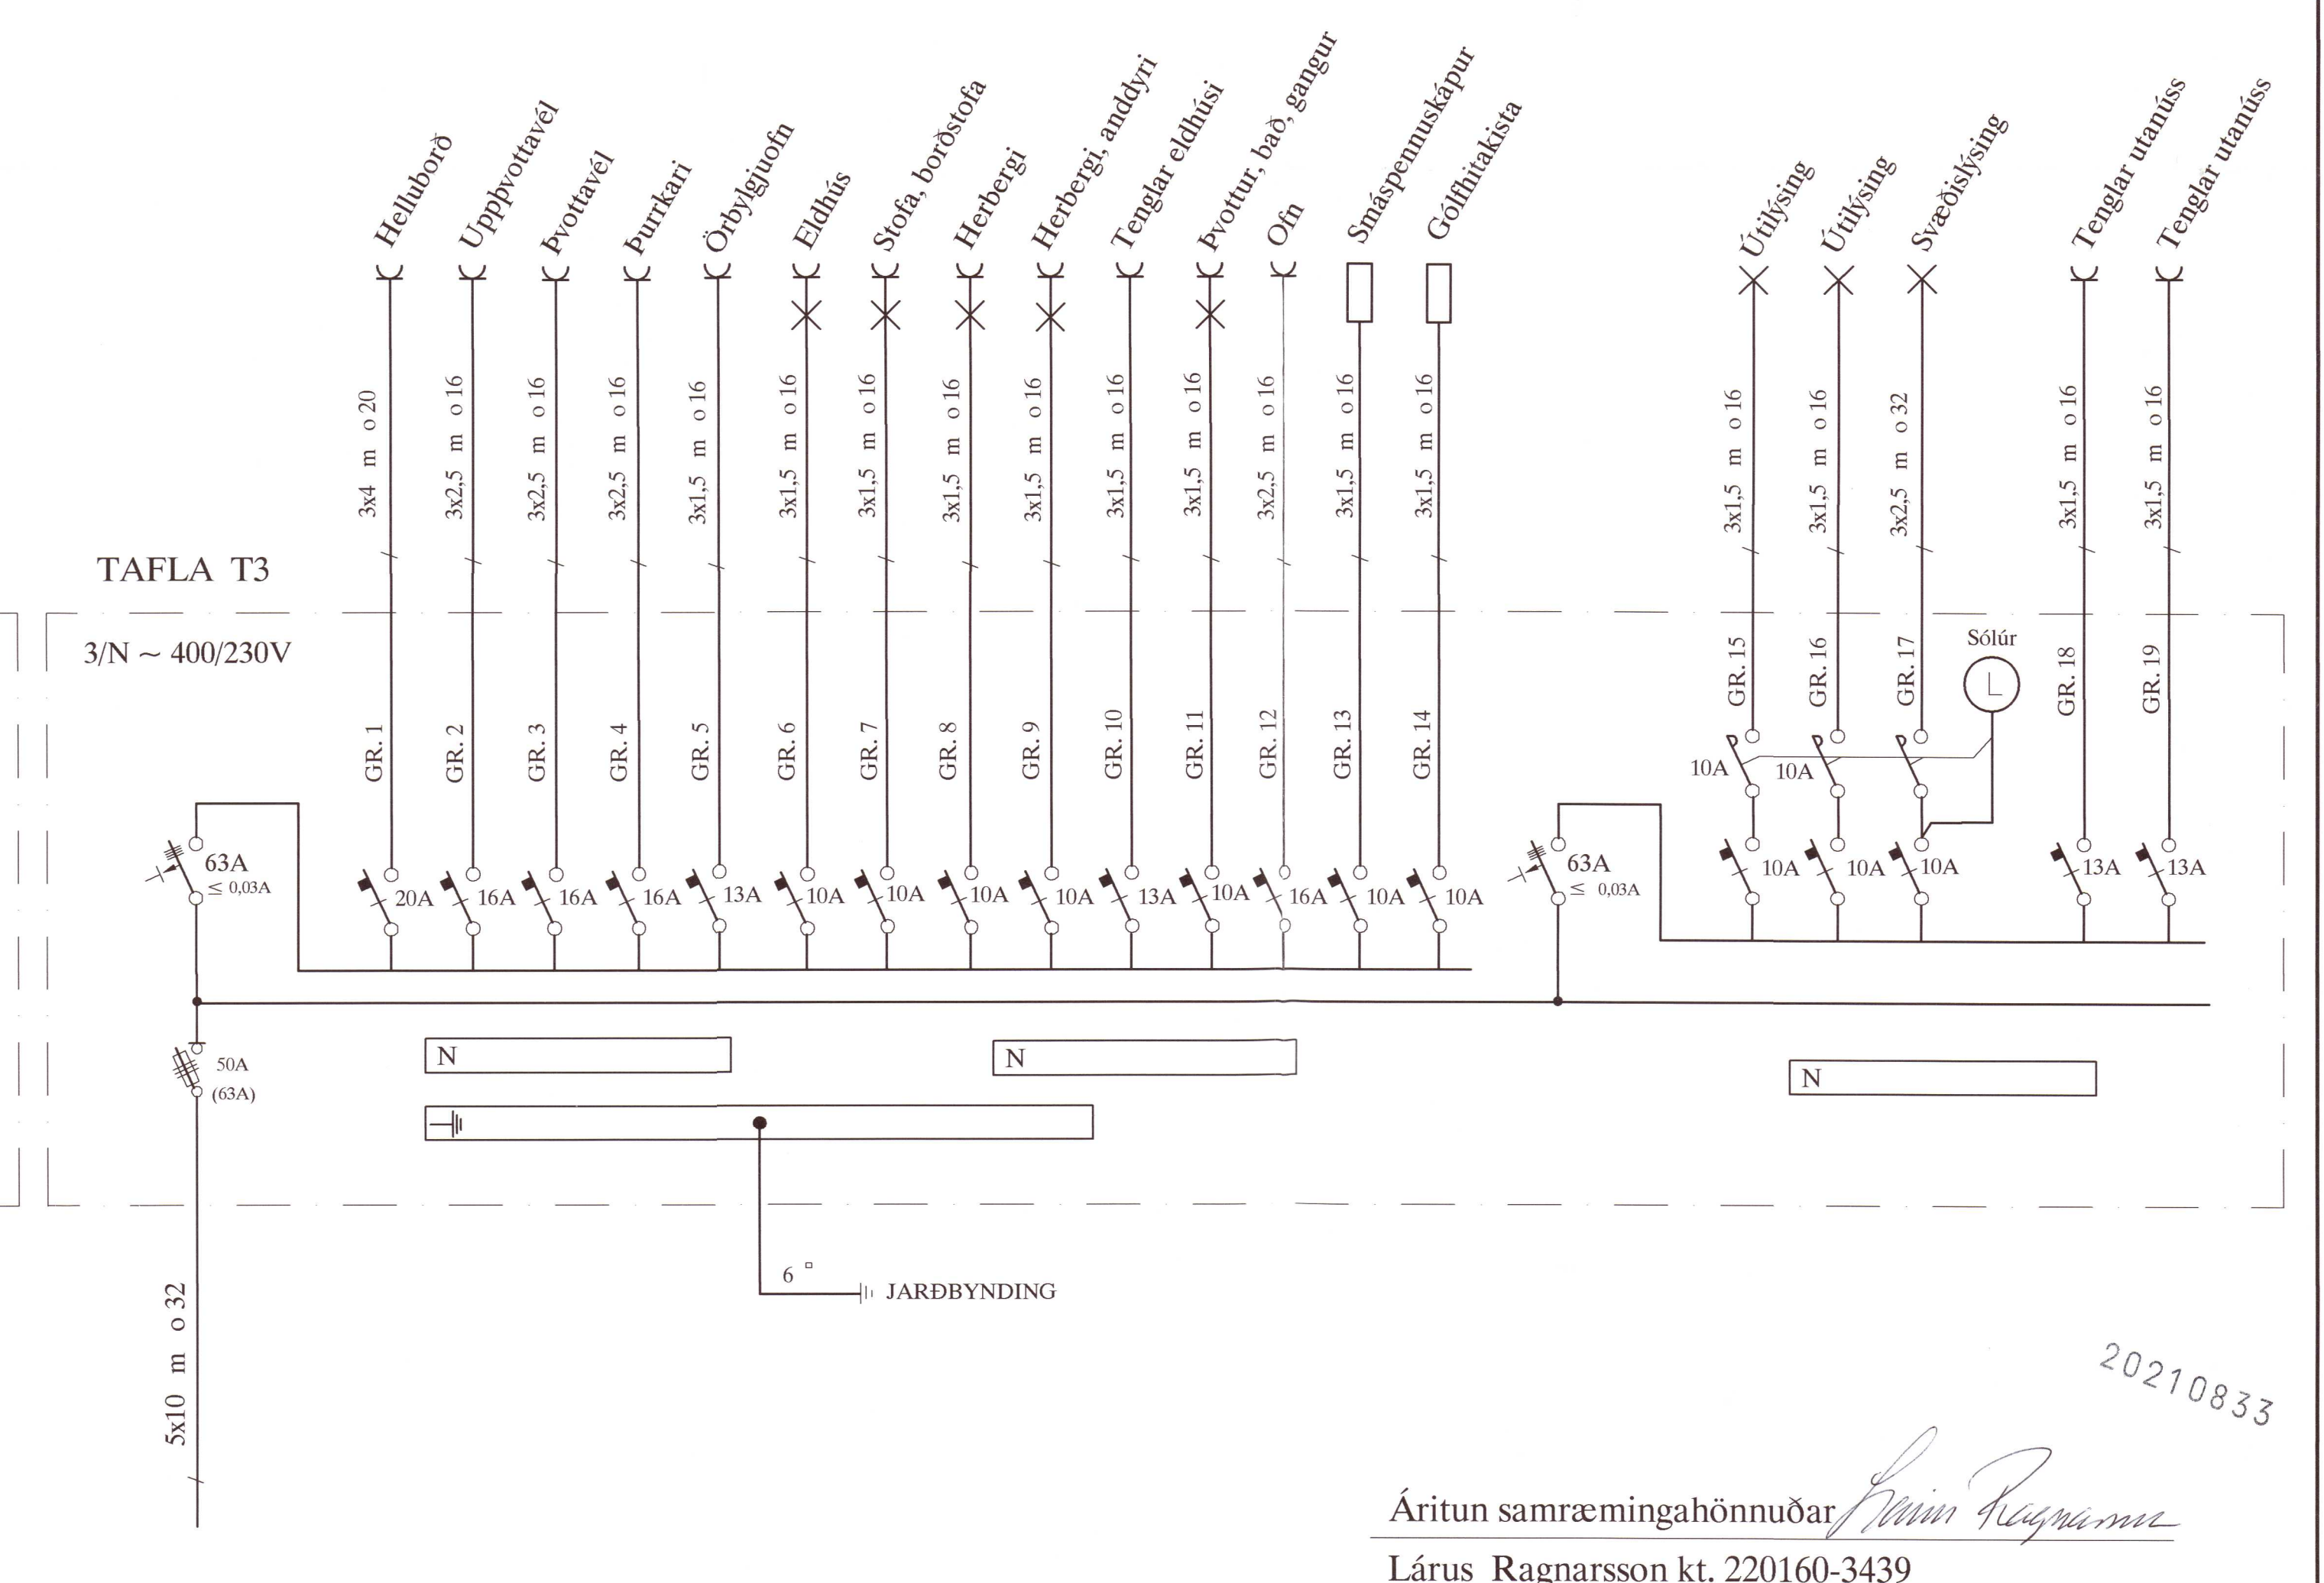

TAFLA T3

Áritun samræmingahönnuðar *Ragnarsson*
Lárus Ragnarsson kt. 220160-3439

ÚTG.	21-03-24	HEIMTAUGAR-OG FULLNAÐARTEIKNING	B.P.T.	T.S.	220146-2439	HLÍÐARHÓLSBRAUT 7 GRÍMSNESI LANDNÚMÉR 230672 AFSTAÐA, SNID OG EINLINUMYND	MSK. 1:100 TEK.NR. 1 SÍÐASTA TNR. 1 TNR. 1 AF 3 GEYMSLUNR. 21-020
ÚTG.	DAGS.	SAMÞYKKT	TEK.NR.	HANNAÐ	KENNITALA	TERA S/F TRAUUSTI SVENDBÖRNSSON RAFMAGNSSÍÐNFR. SÍMÍ 6982523	ÚTG. A