




Umhverfs- og tæknisvið Uppsveita
 Yfirfarið
 28 Júní 2022
David Björnsson
 Byggingarfulltrúi

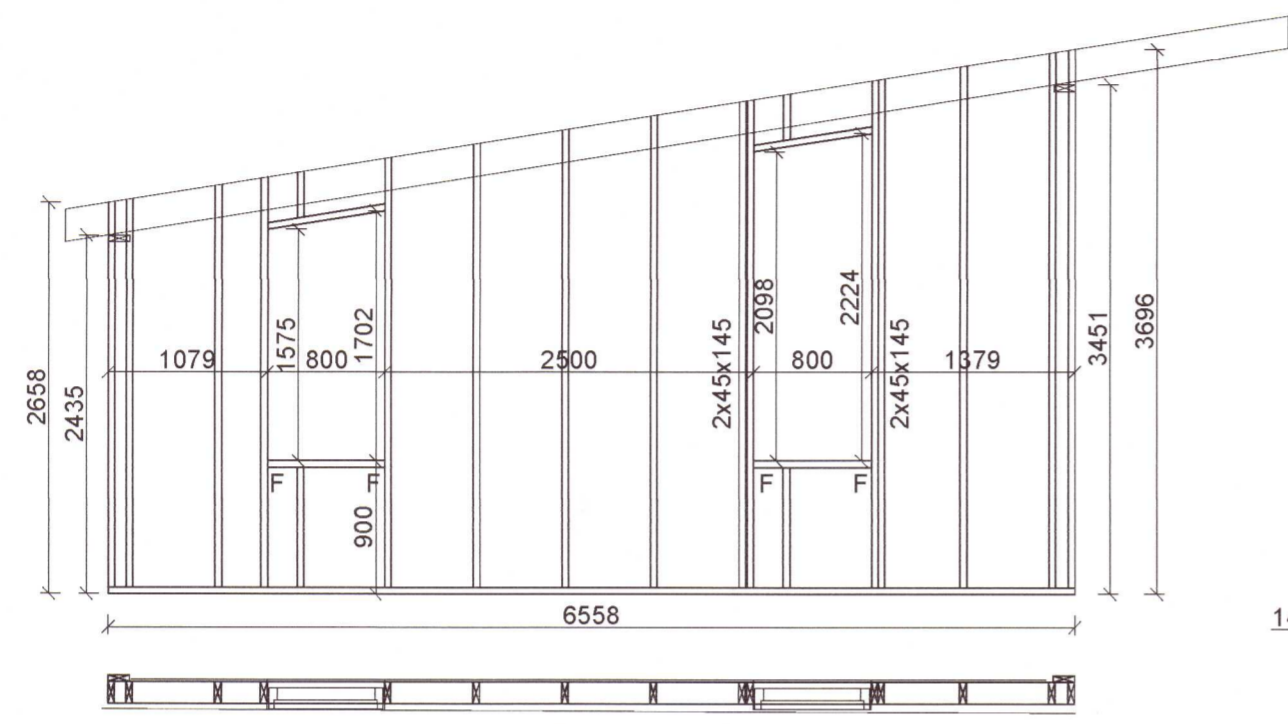


Grind 1
45x145c/c600

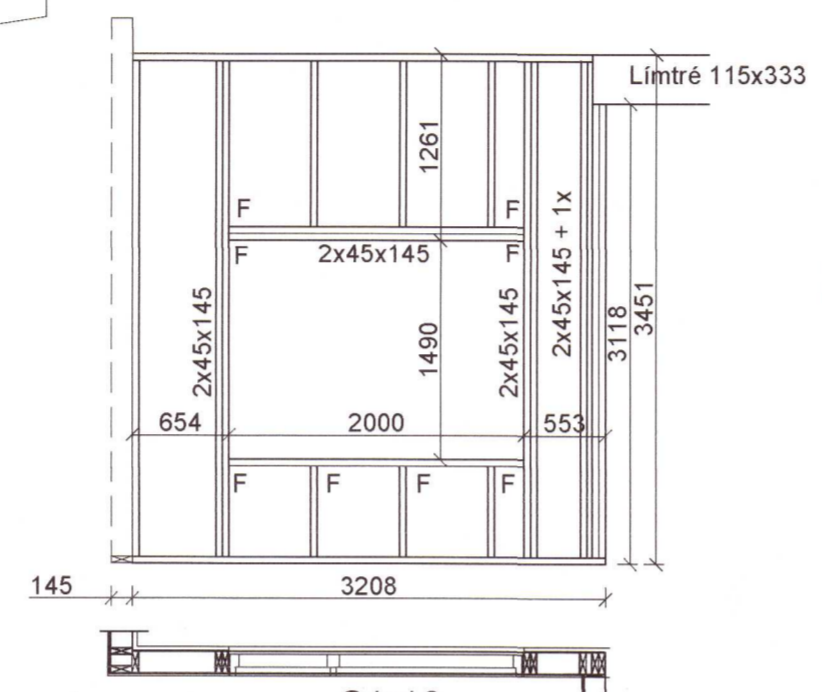


Grind 2
45x145c/c600

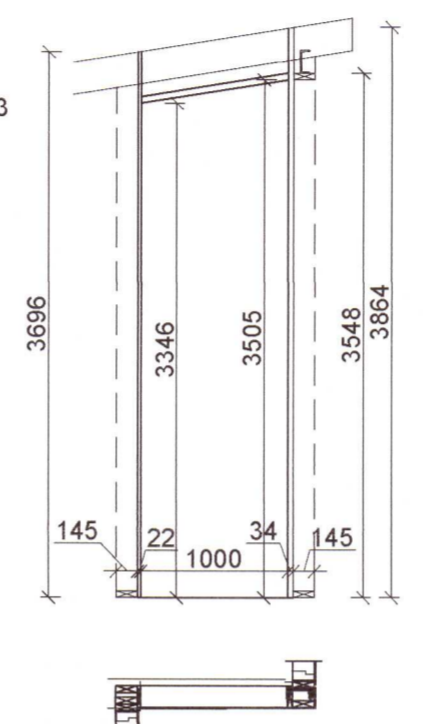


Grind 3

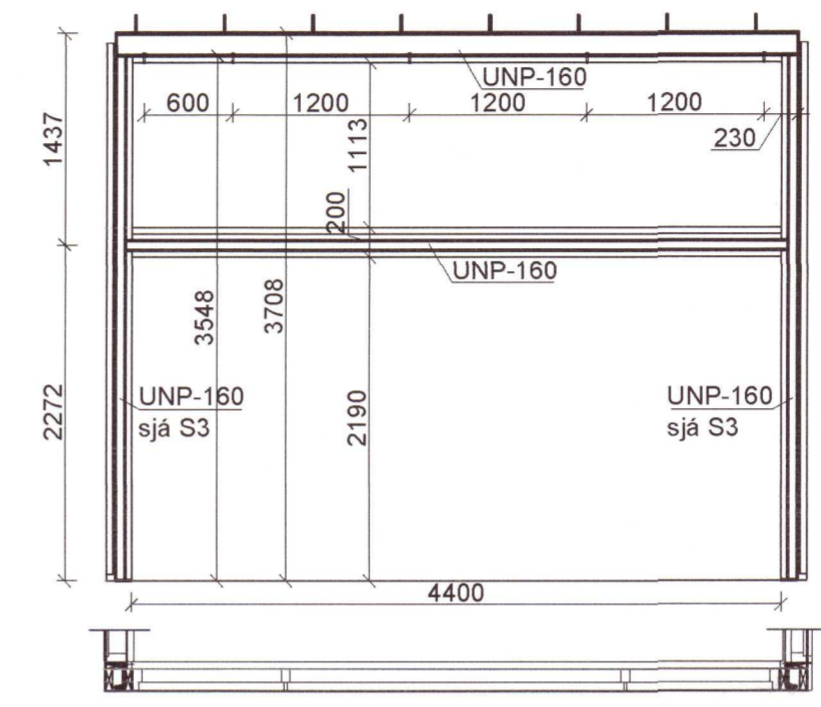


Grind 4
45x145c/c600

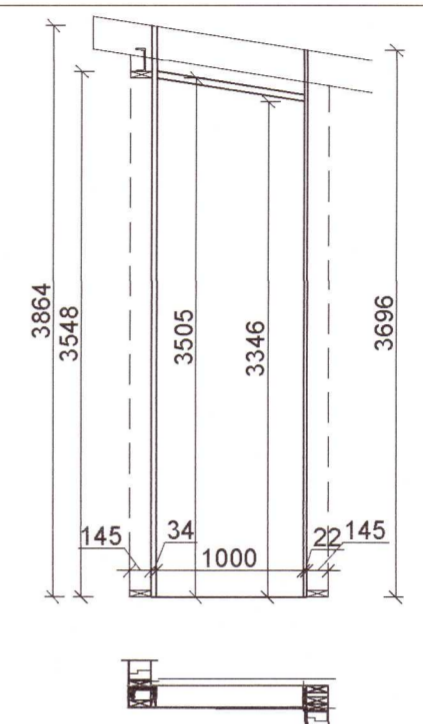


Grind 5

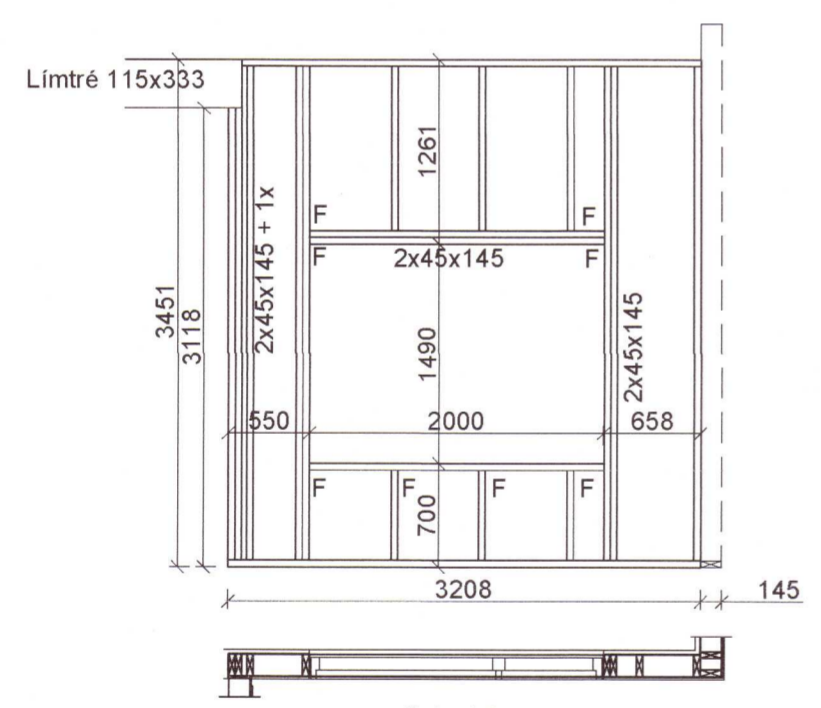

Grind 6
45x145c/c600

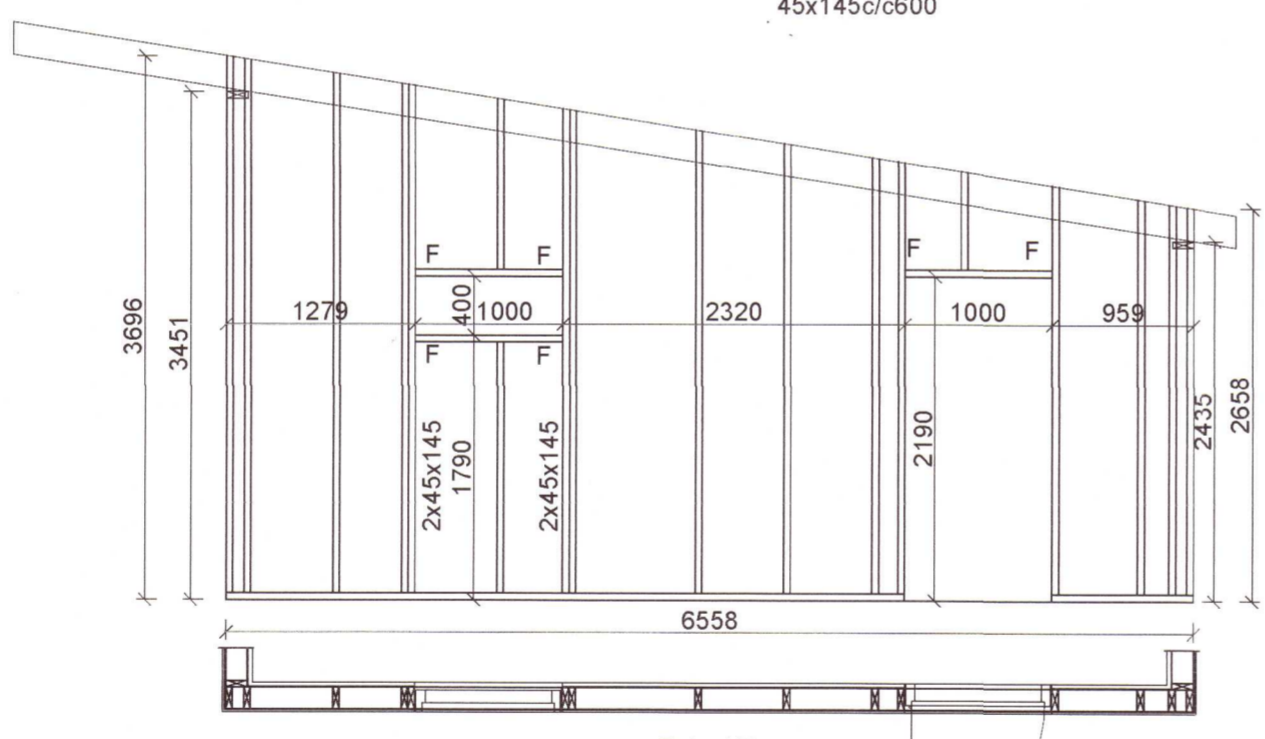

Grind 7
45x145c/c600

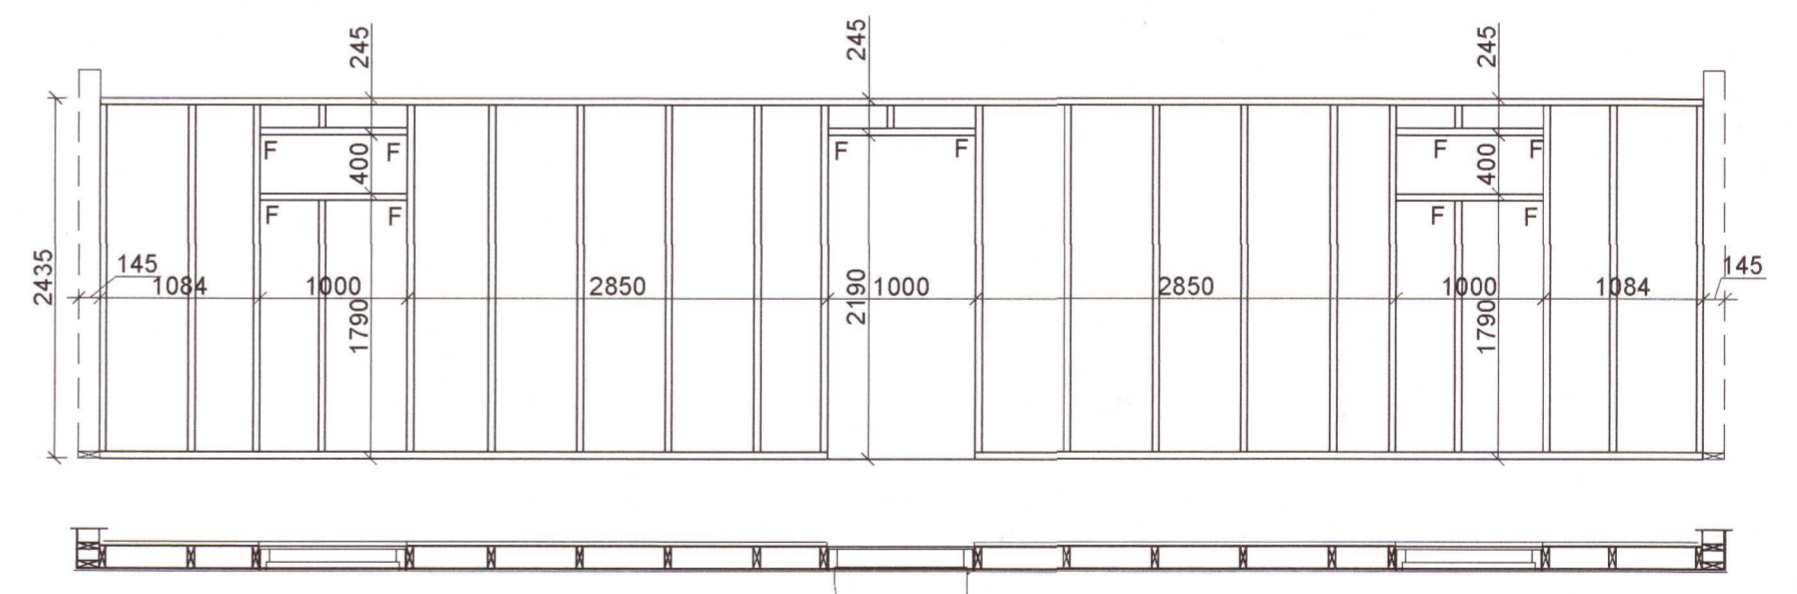

Grind 8
45x145c/c600

F: Saumvinklar 90, N: 2x5stk skr.5/35

Áritun hönnunarstjóra *Hildigunn Har.*
 Hildigunnur Haraldsdóttir Kt:080654-4219

20220981

Breytingar	HLÍÐARHÓLSBRAUT 14, L229603	BN númer
Nr. Dags. Nafn		
	Verkfraeðistofa Þráinn & Benedikt Laugavegi 178, 105 Rvk. Sími: 568-7775 Vefang: verkfraedistofa.is Netfang: verkfraedistofa@verkfraedistofa.is	H BS T HS S M 1:50 Nr. B103
	Burðarvirki veggjagrindur	Dags. 12.10.2021 080149-3609 <i>Þaus</i>