



ÓTGÁFUFRILL

NÚMÉR	DAGS	SKYRINGAR	HANNAÐ
B1	04.04.2022	BYGGINGARTEKNING	EMJ


DAGS UNDRISKRIFAR: 04.04.2022
 NAFN OG KT. SAMRÆNINGARHÖNDLÖG: SVENNIVARSSON
 UNDRISKRIFT SAMRÆNINGARHÖNDLÖG: Sveinn Ivarsson 300856-5789

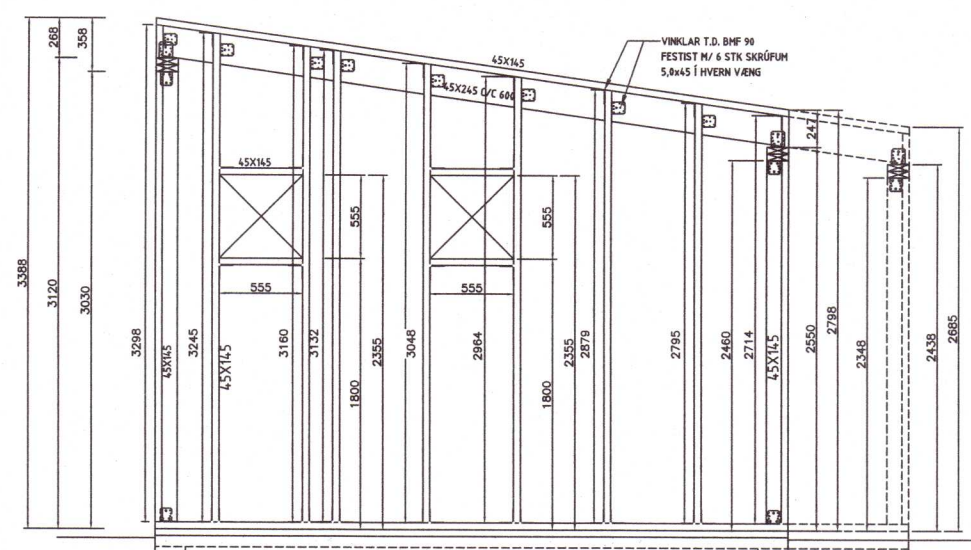


V1 ASÝND
102 103 1:50

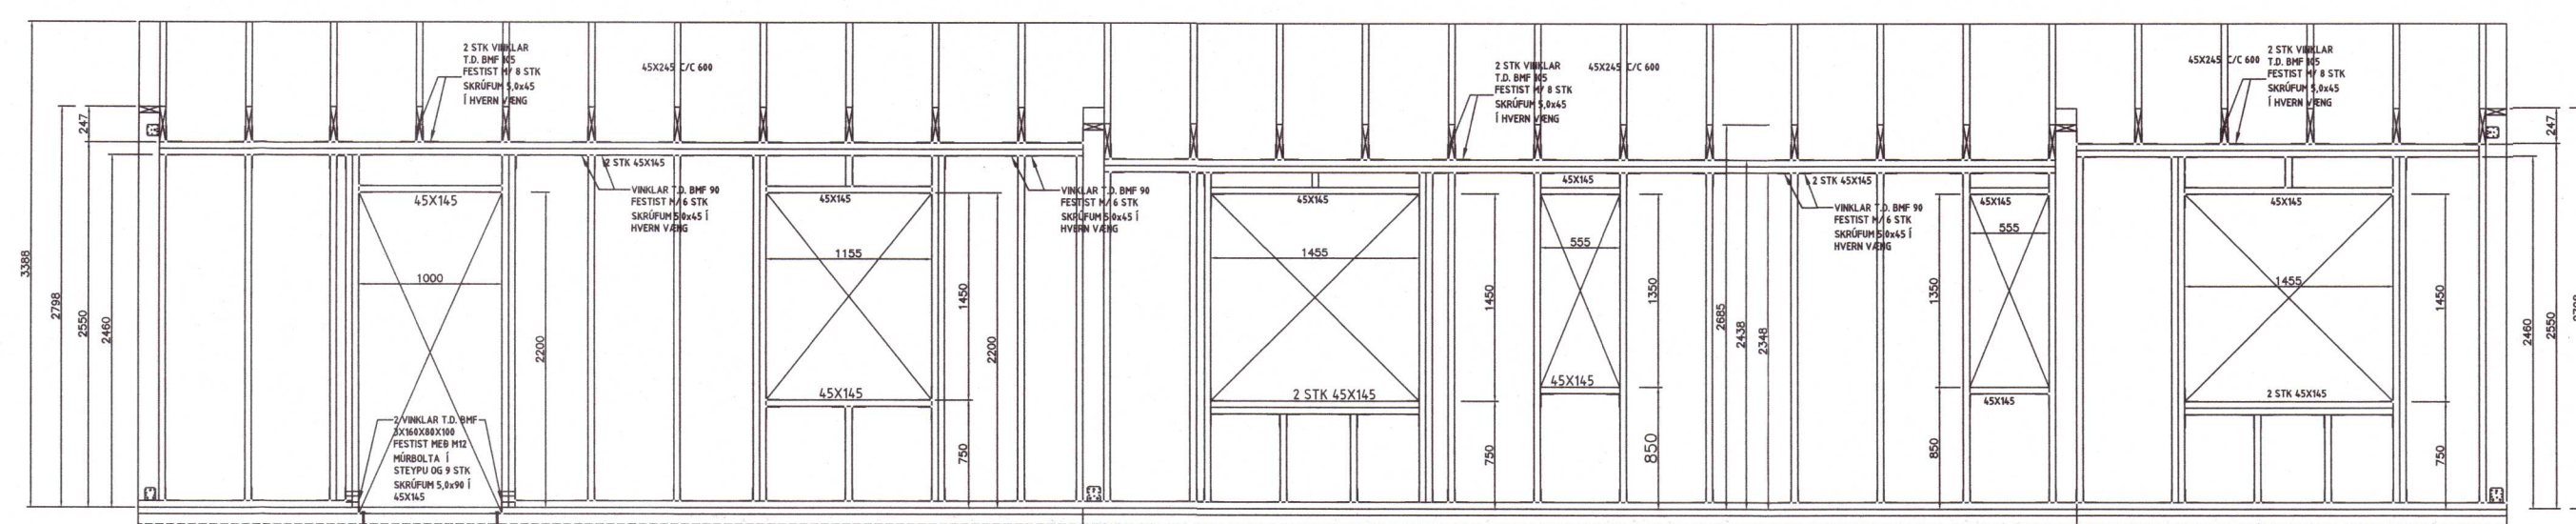


V2 ASÝND
102 103 1:50

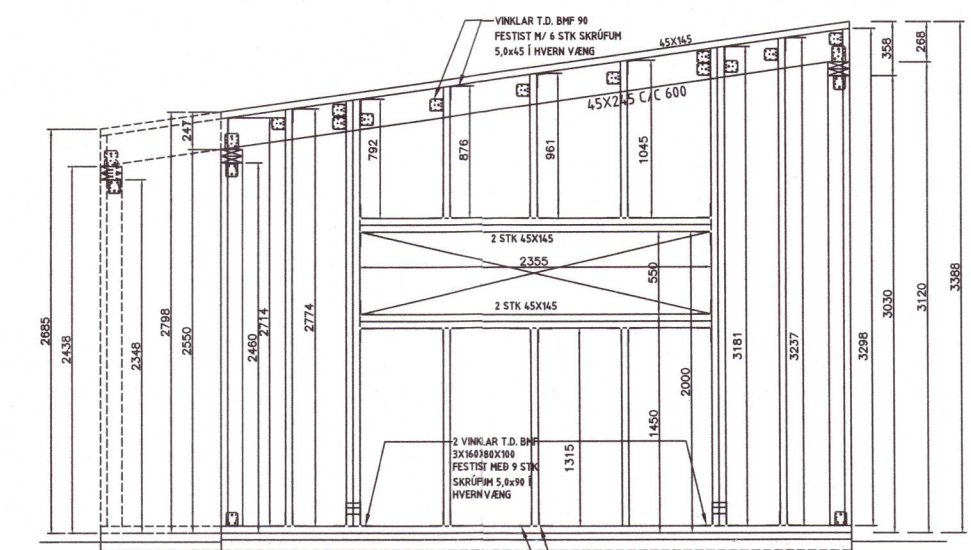


V3 ASÝND
102 103 1:50

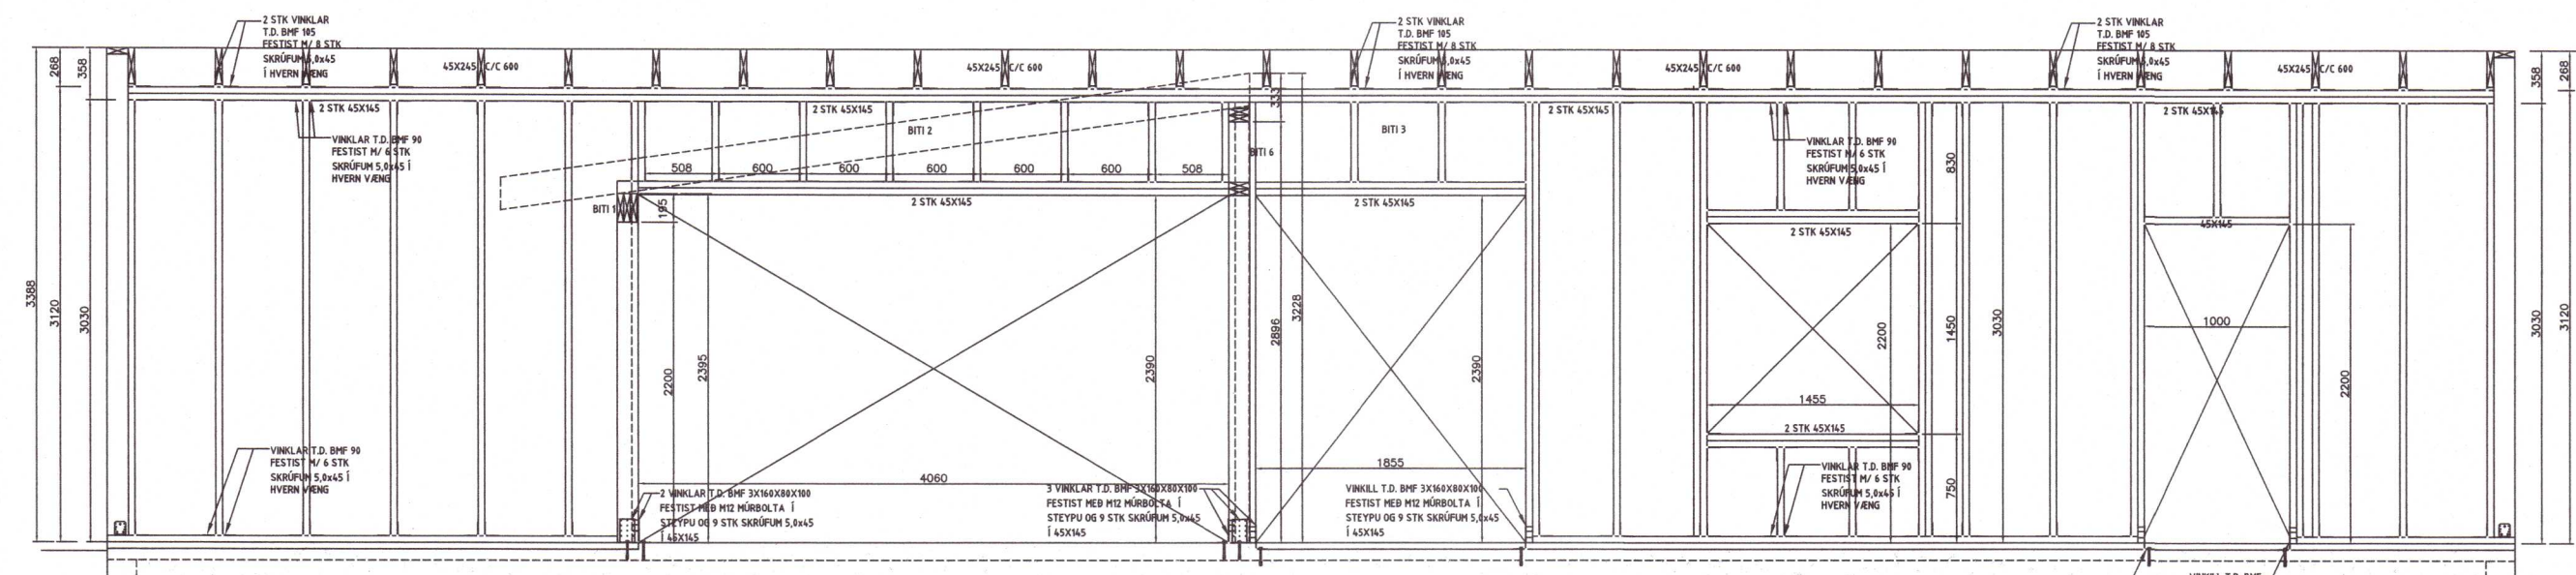


V4 ASÝND
102 103 1:50

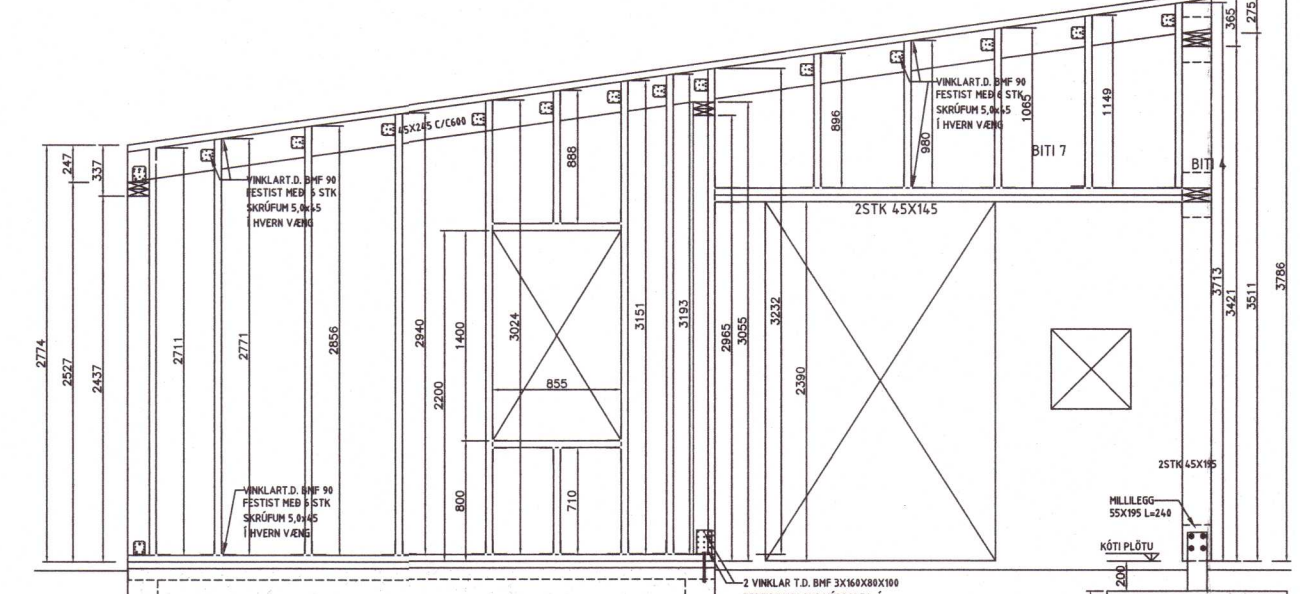


V5 ASÝND
102 103 1:50

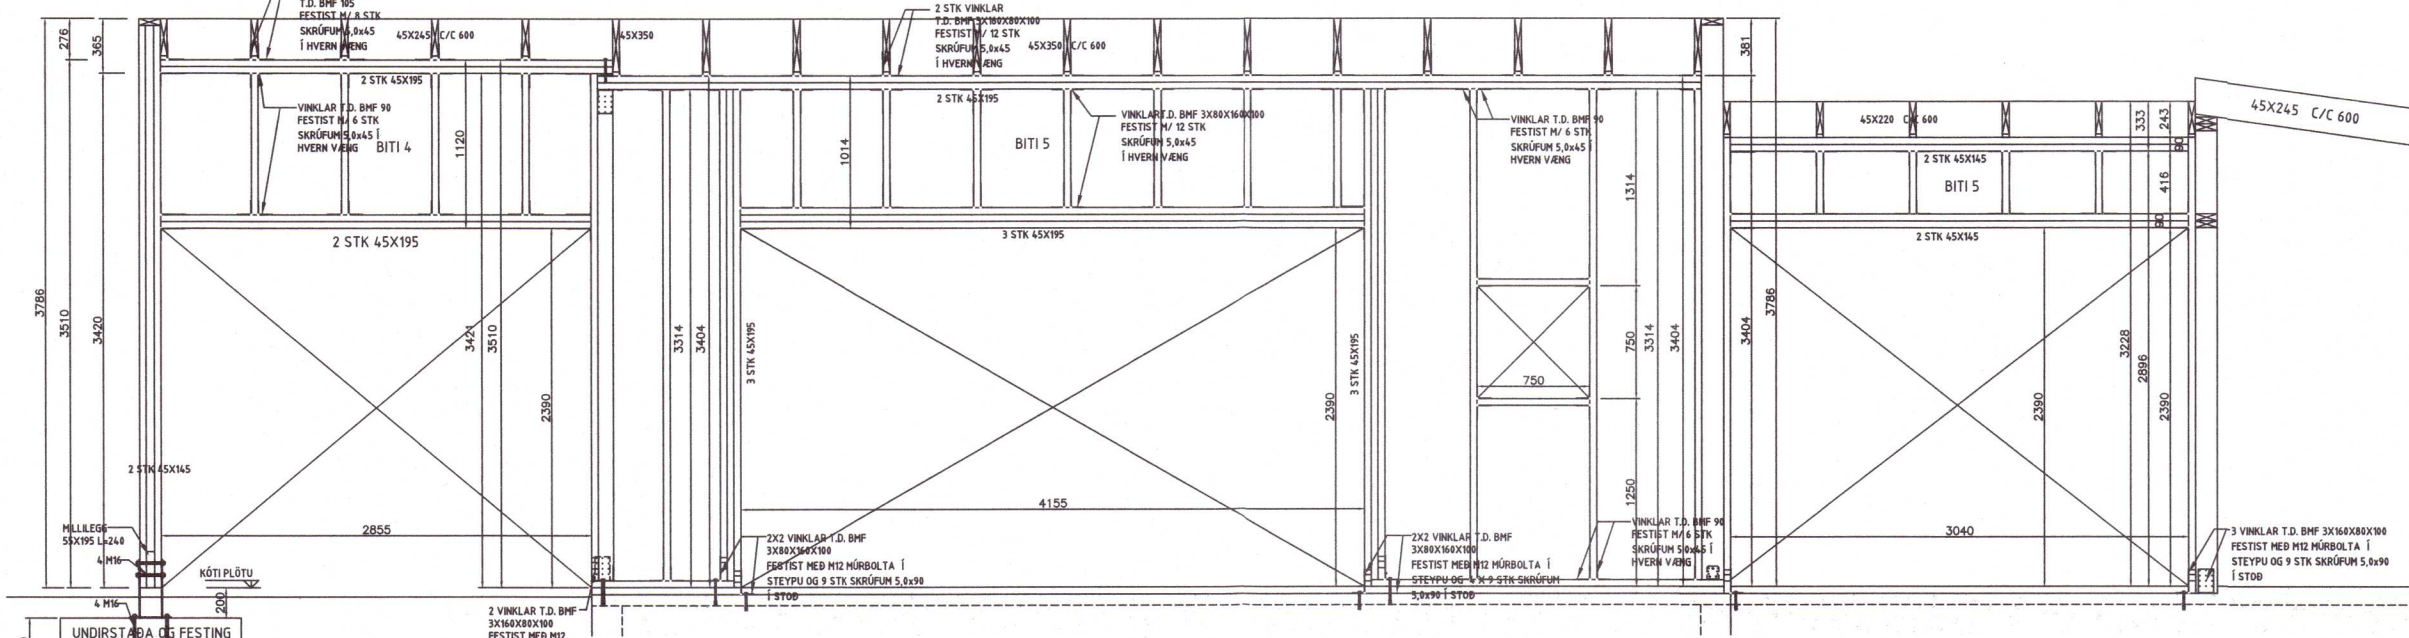


V6 ASÝND
102 103 1:50

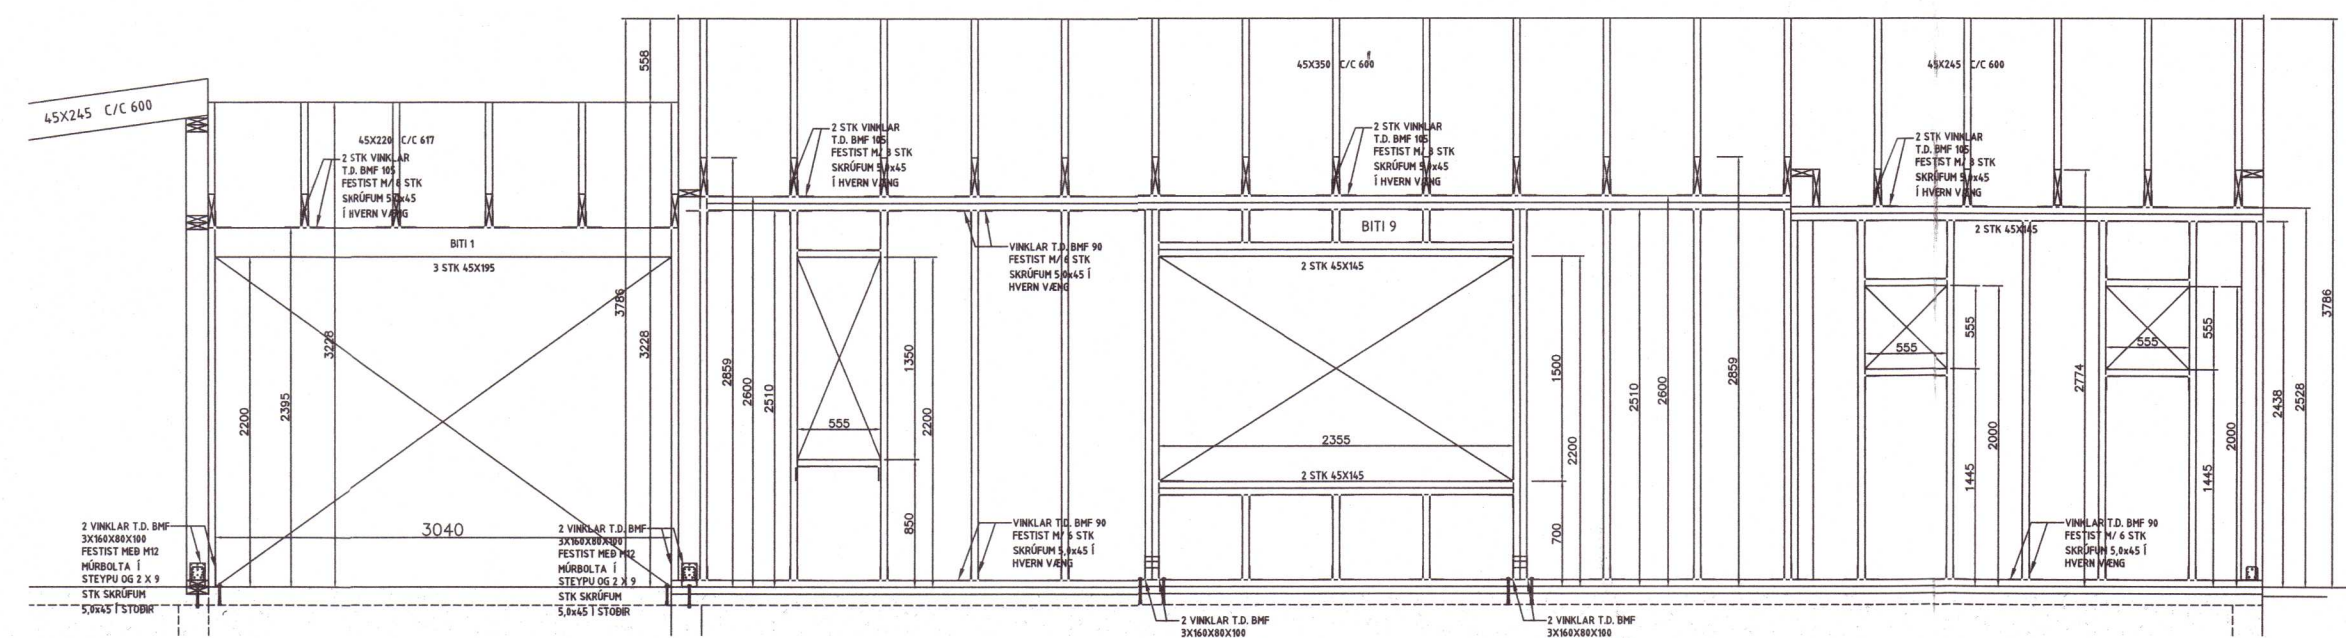


V7 ASÝND
102 103 1:50

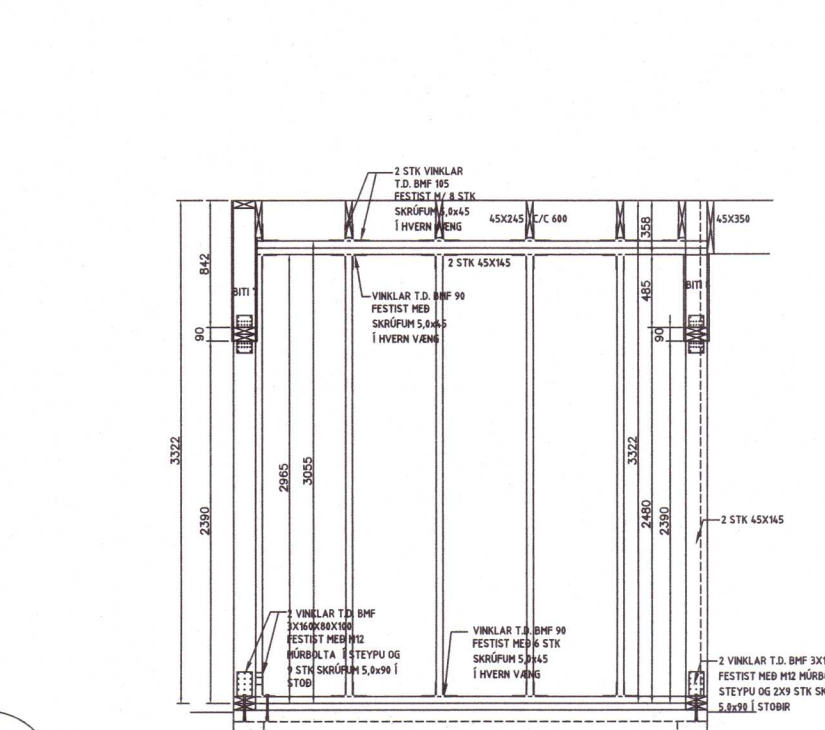

V8 ASÝND
102 103 1:50

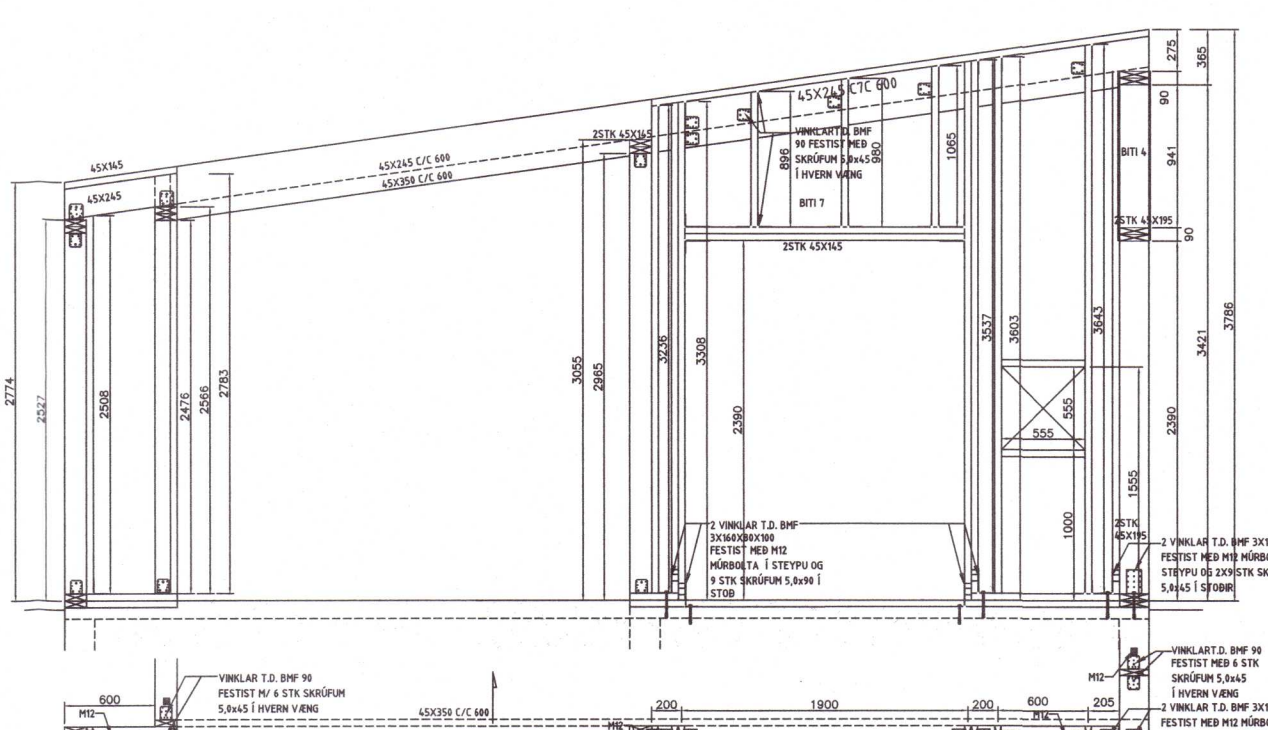

V9 ASÝND
102 103 1:50

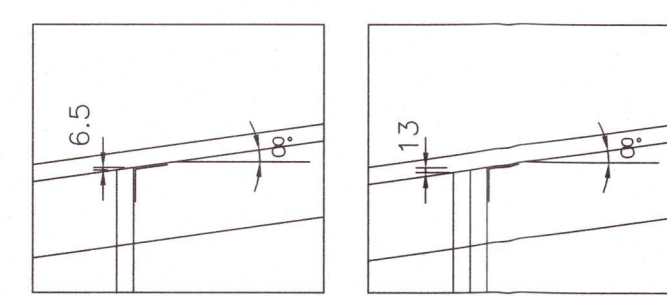

SN1 DEILI
103 103 1:20

LÓDRÉTTAR-45X145/SKÁBÖND-45X145

20230492

ELLERT MÁR JÓNSSON

HLÍÐARHÓLSBRAUT 5
Í KAMBSHVERFI ÖNDVERÐARNESI

SUMARHÓUS
BURDARVIRKI
VEGGIR, ASÝND

HEITI	TEKNAÐ	EMJ	GEYMSLUNÚMÉR	VNR
HANNAÐ	YFIRFARIÐ	EMJ	2021.10	2021.10
DAGS UNDRISKRIFAR	NAFN OG KT. SAMRÆNINGARHÖNDLÖG	PRV	300856-5789	NR. TEKNINGAR
04.04.2022	ELLERT MÁR JÓNSSON	EMJ	300856-5789	103

UNDRISKRIFT/TEKNAÐ: Ellert Már Jónsson
 ÚTGÁFA: B1

ÖLL AÐNOT OG AFRITUN TEKNINGAR, AÐ HLUTA EBA HEILD, ER HÁÐ SKRIFLEGLI LEYTI HÖFUNDRA.