




Grunnmynd 1:100

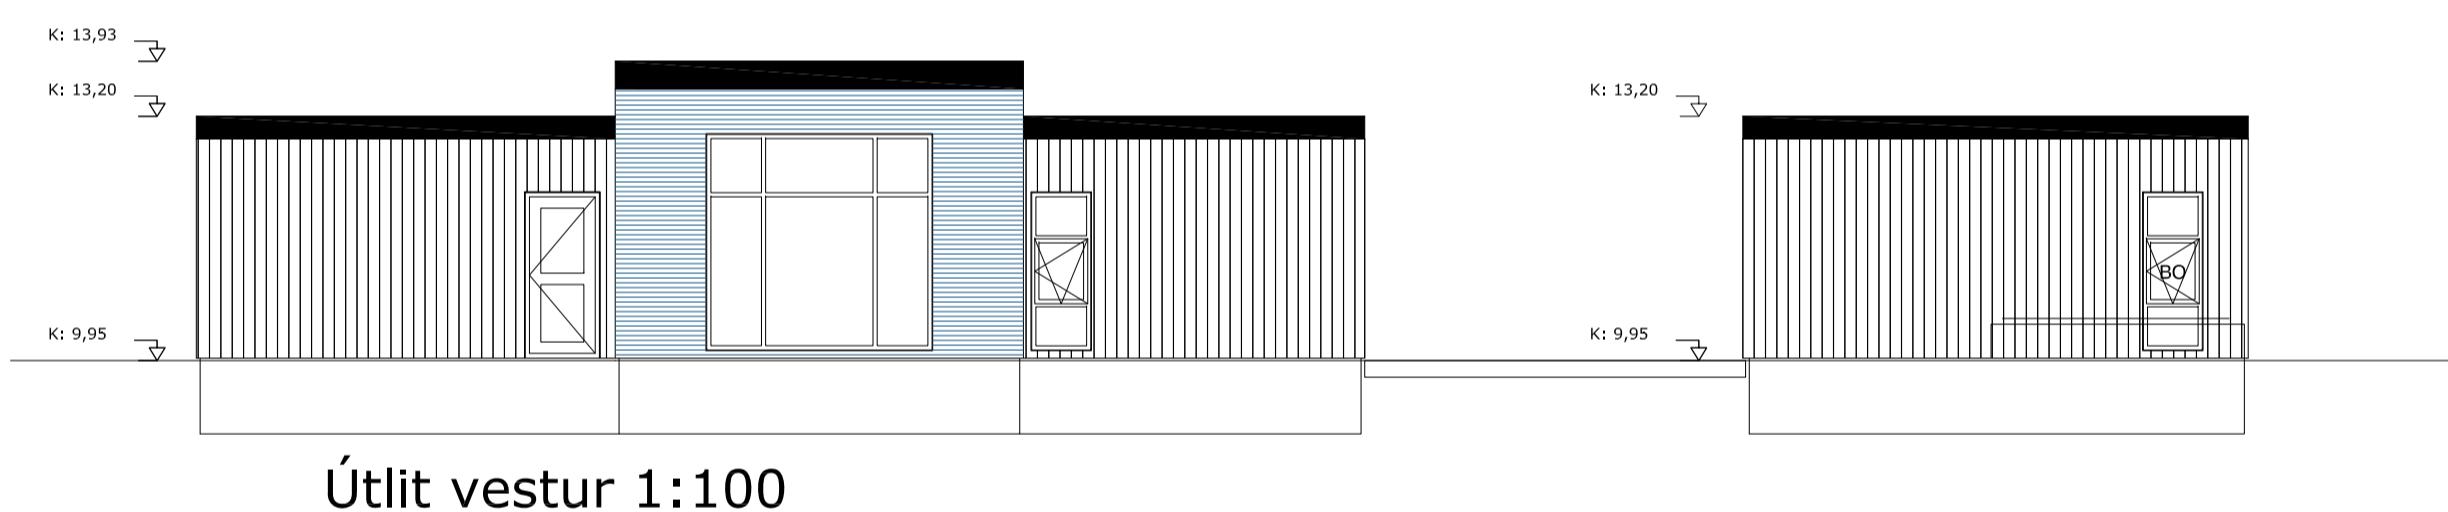


Útlit vestur 1:100

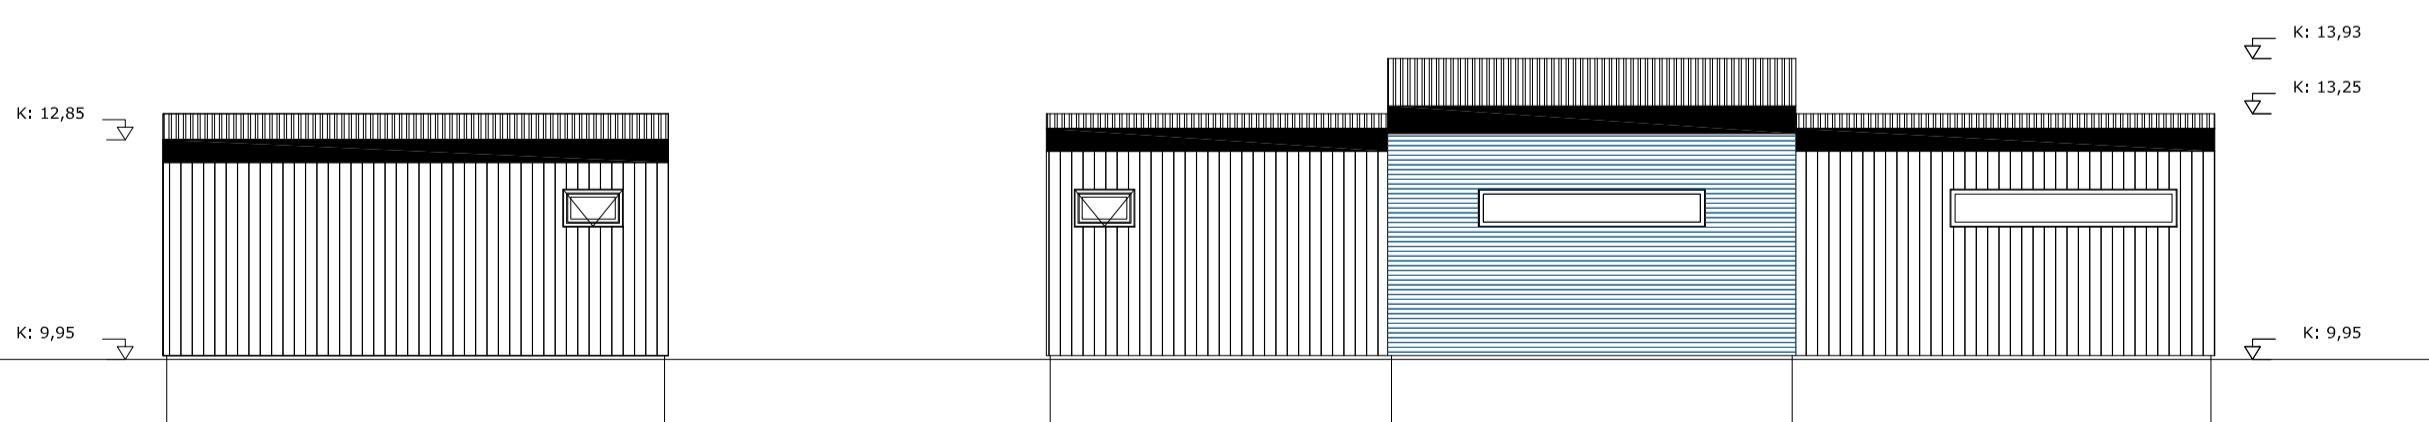


Útlit austur 1:100

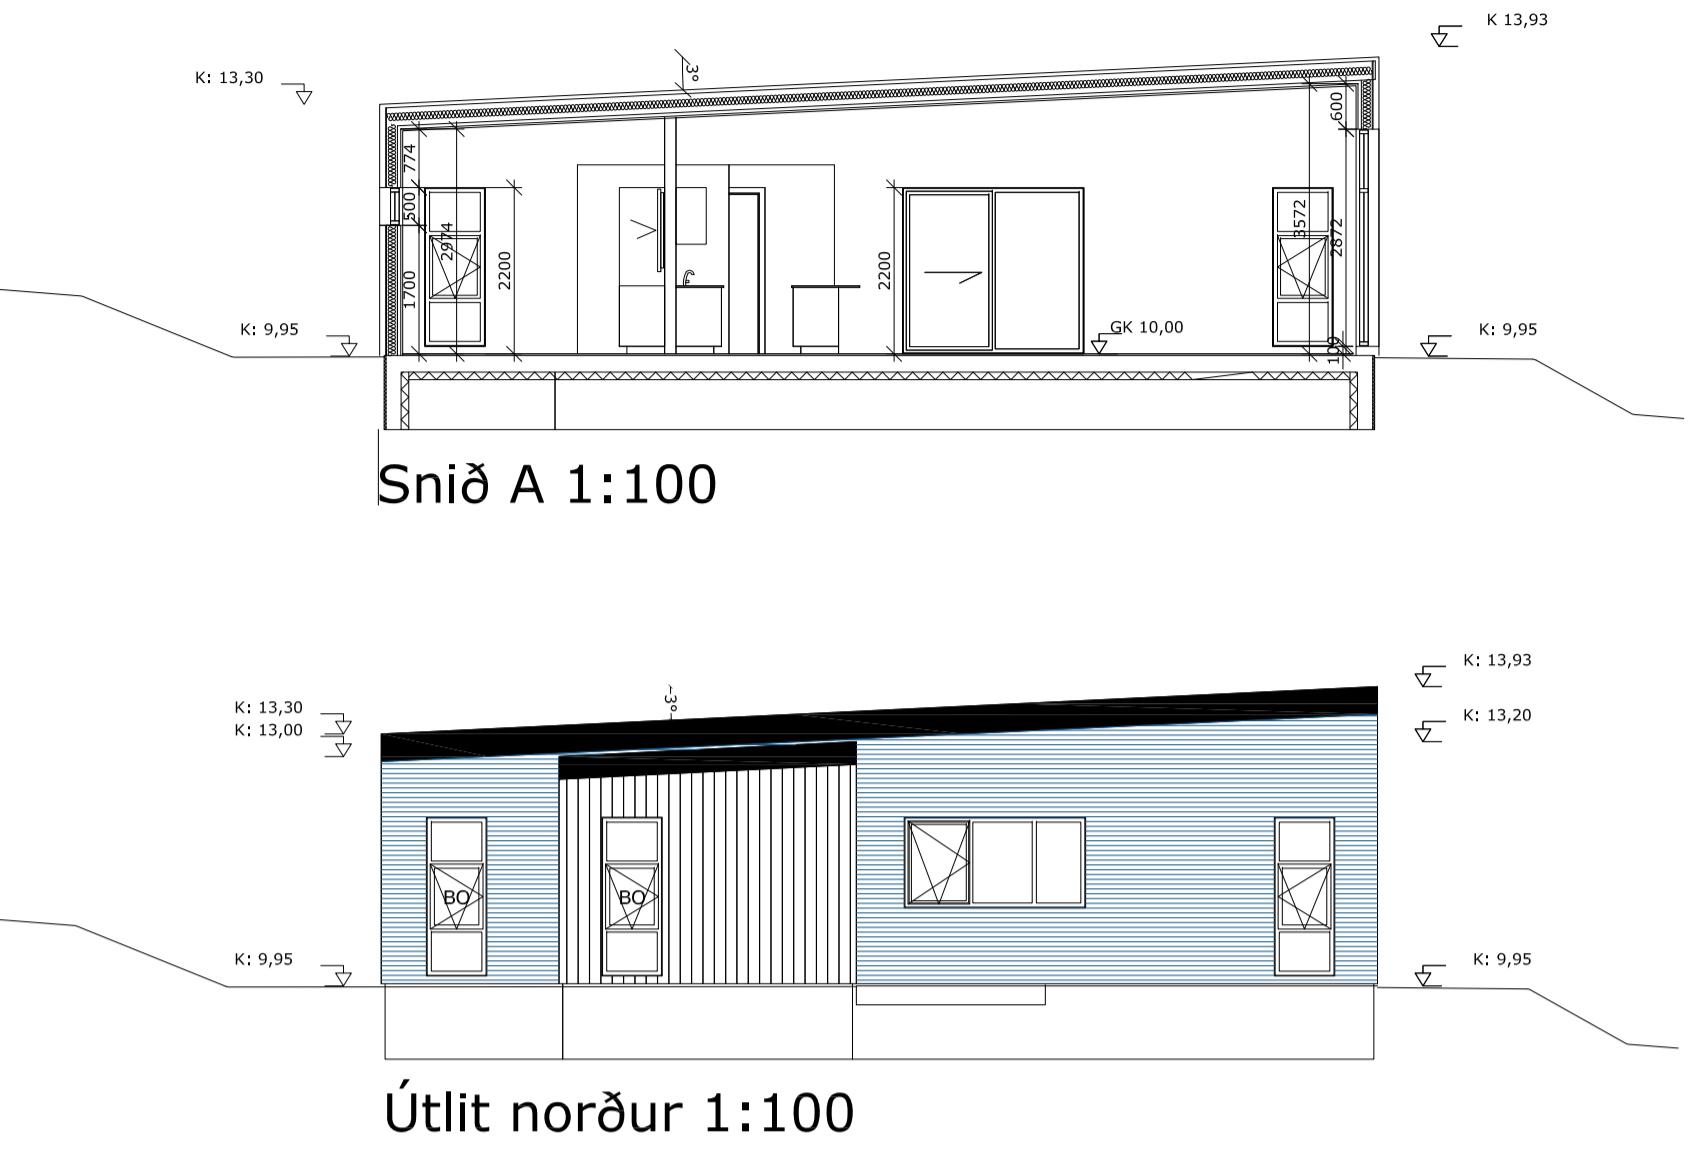


Snið A 1:100

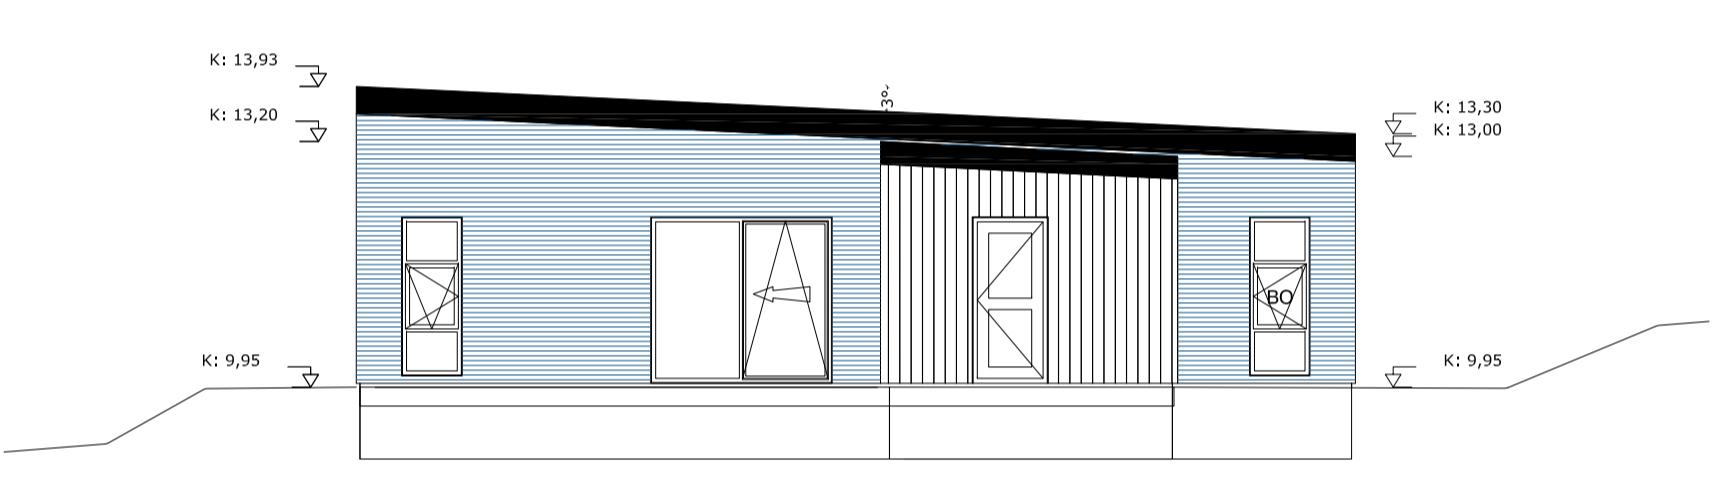

Útlit norður 1:100

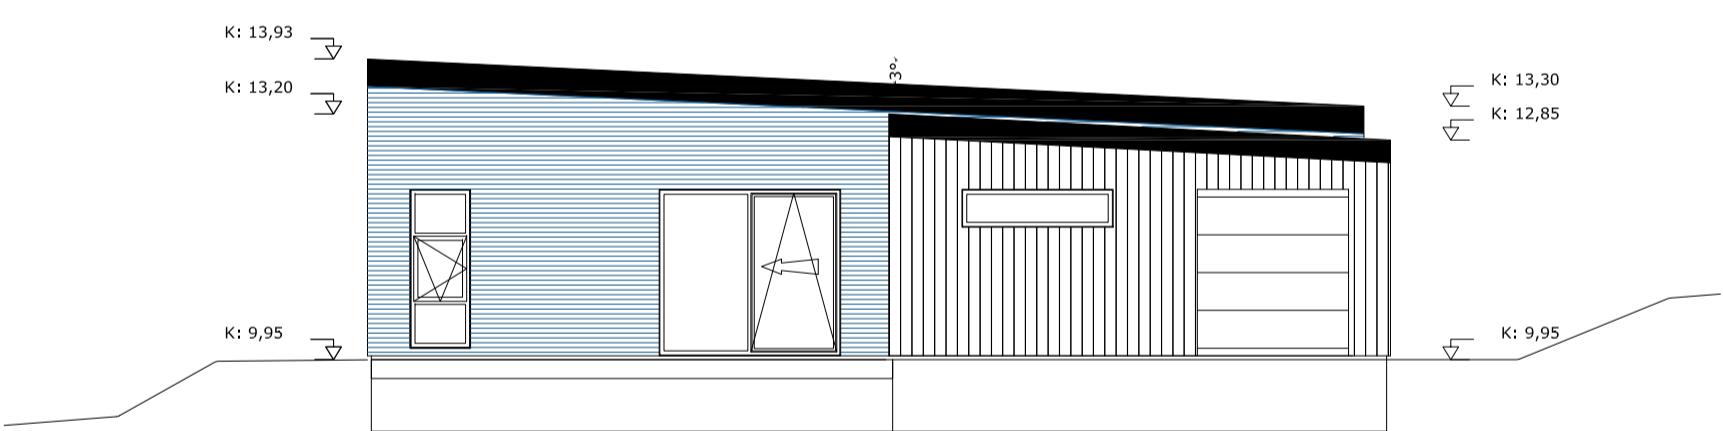

Útlit suður 1:100

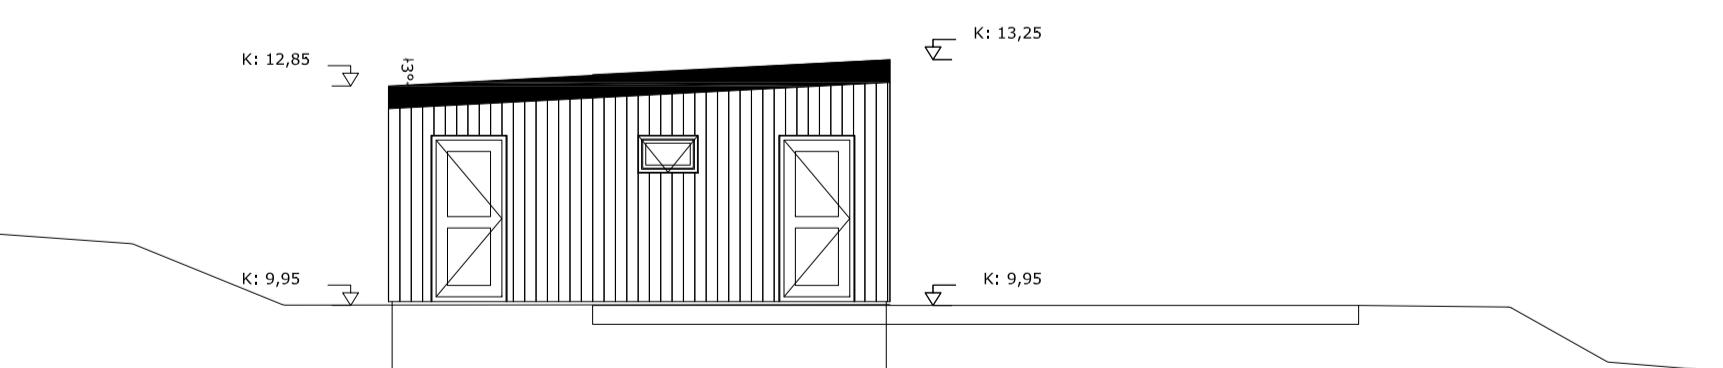

Snið B / útlit suður 1:100

Skýringartexti:

- LR Loftræsing
- VLR Vélræn loftræsing
- RV Ræstivaskur
- R Reykskynjari
- GN Gólfniðurfall
- BO Björgunarop
- ITV Inntök veitna
- HSL Handslökkvitæki
- 0101 Rýmisnúmer
- GK: Gólfkótí
- K: Kótí

Nr	Dags	Breyting	Breytt
A			
B			

F35 ehf / Brynjar Einarsson			
441110-0650 / 141265 - 4829			
Lofthólmur 14, 113 Reykjavík			
Sími: 892 3603			
E-postur: brynjare@slmnet.is			
Aðalhólmur:		Hönnunarstjóri:	
Verkefni:			
Hlíðarhólsbraut 1, Öndverðarnes			
Tekning:			
Grunnmynd, snið, útlit - BN 002			
Hönum:	Sambýkkkt:	Umlab:	Kvæði:
BE	BE	BE	1:100
Útgáfudagur breytingar:		Dagur:	
		24.02 2022	

