



2 **SNIÐ BB**
1:100

1 **GRUNNMYND**
1:100


Bilgeymsla:
 Matshluti 02
 Byggingarlýsing bilgeymslu;
 sjá afstöðumynd 1.01 C dags. 15.05 2020

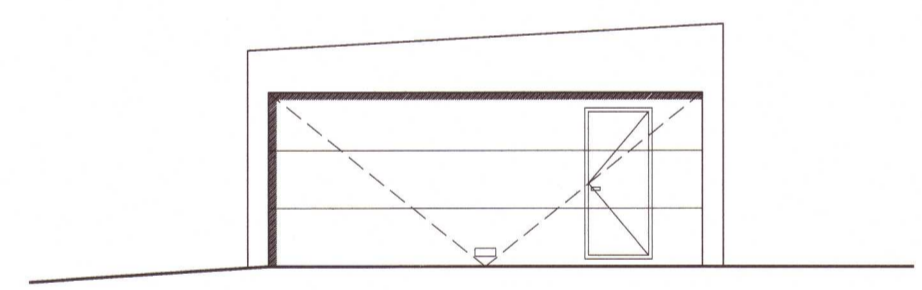


3 **ÚTLIT NORÐUR**
1:100

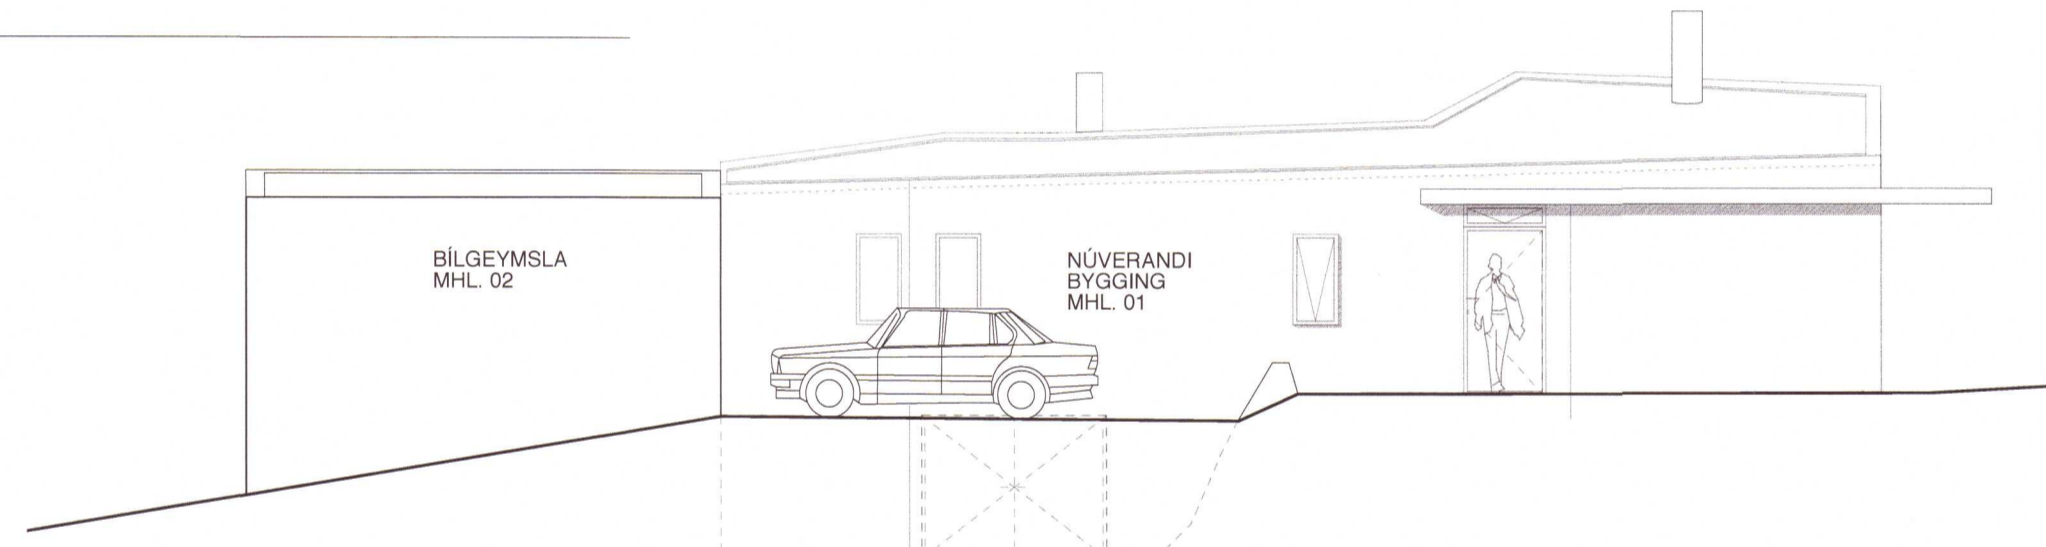

4 **ÚTLIT AUSTUR**
1:100

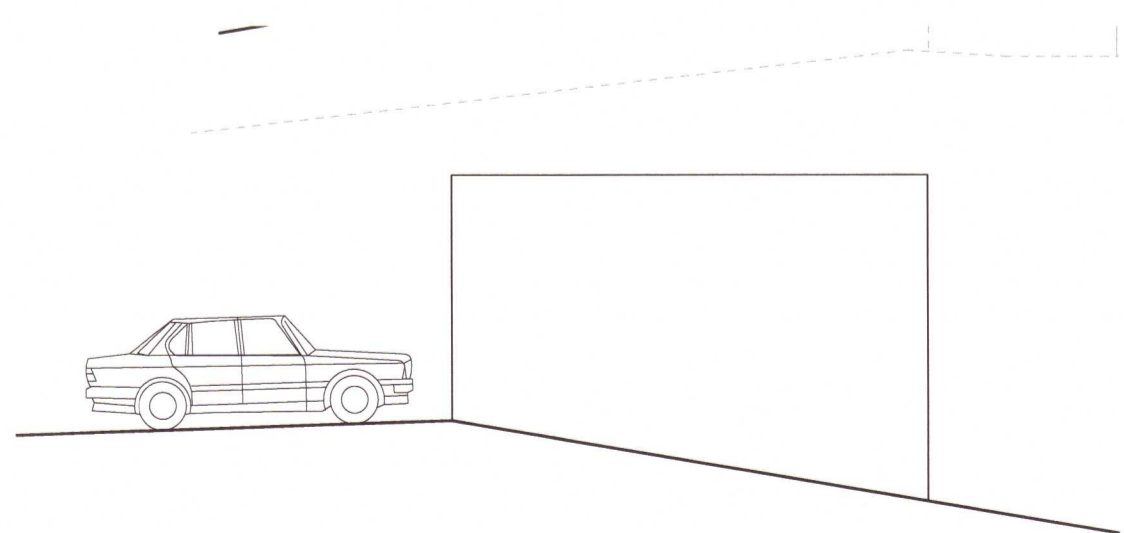

5 **ÚTLIT VESTUR**
1:100

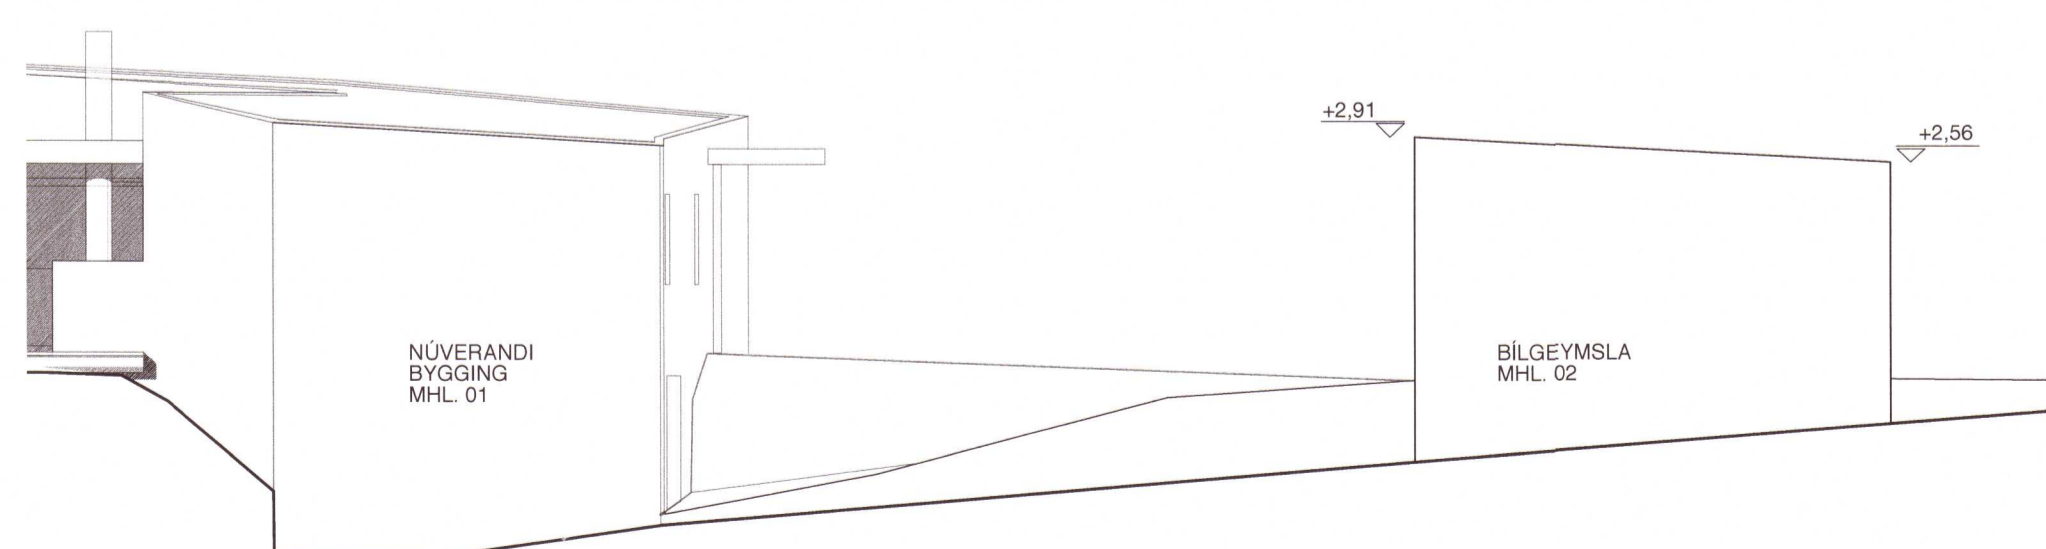

6 **ÚTLIT SUÐUR**
1:100

20201284

M I Ð H Ú S A

grm, snið og útlit bilageymslu teikning
 1:100 mkv.
 04/12/19 dags.

PÁLMAR KRISTMUNDSSON ARKITEKT
 KÍ. 080435-5269

pálmar kristmundsson arkitekt
 0804555269

PKdM ARKITEKTAR

Brautarholt 4 Reykjavík 105
 +(354) 551 8050 sími
 +(354) 551 8077 fax
 palmar@pkdm.is email