


GL30c
 Mkv. 1:20

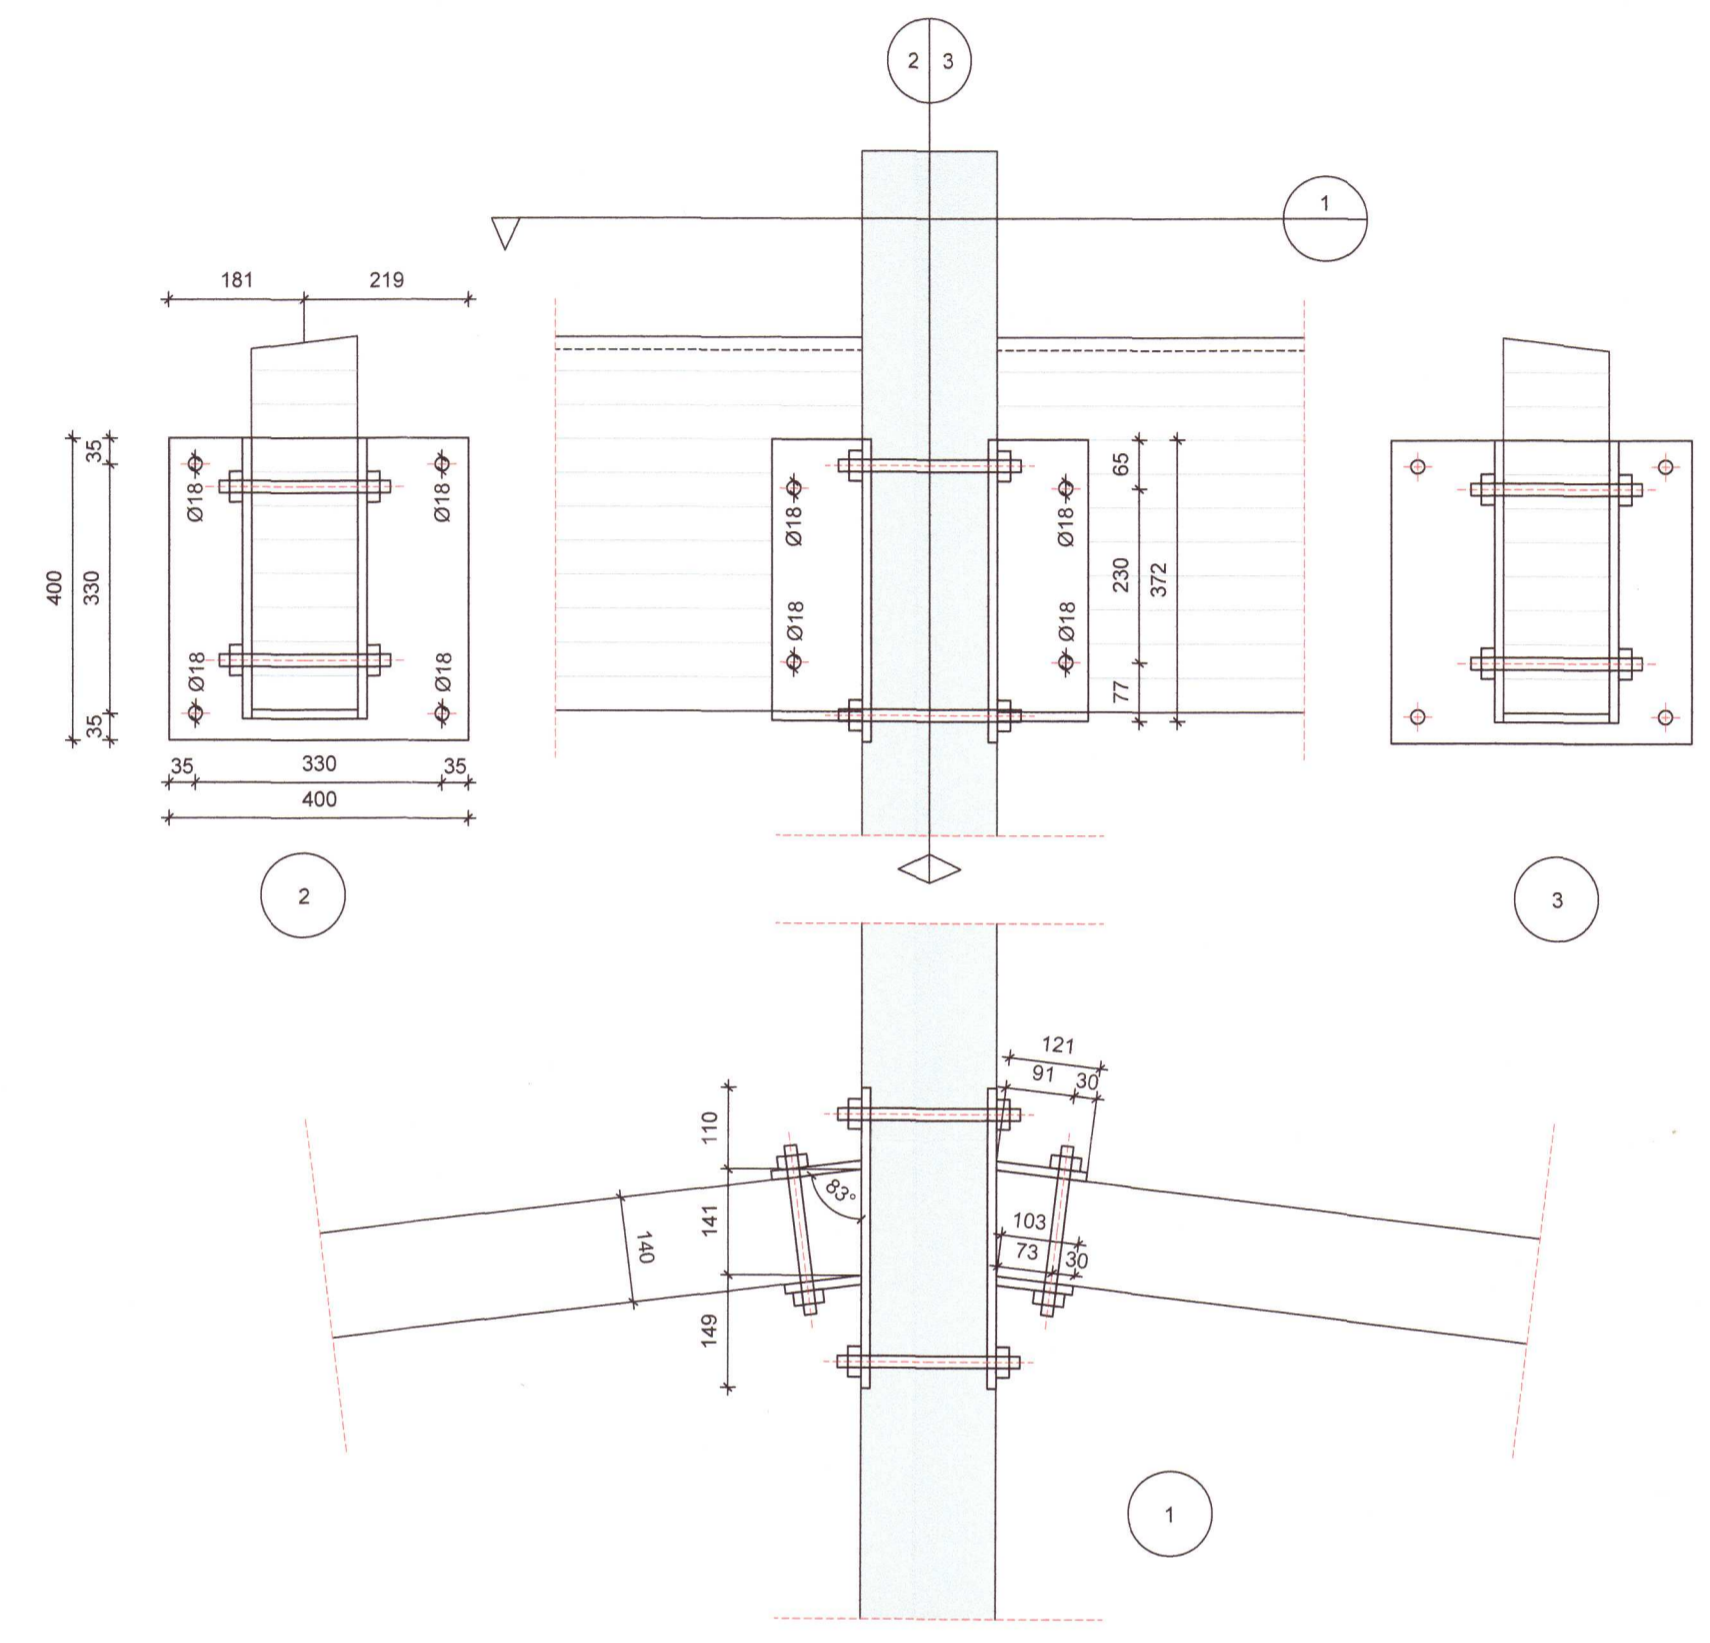

F1 - Fjöldi 4 pör
 Mkv. 1:10

SPERRUR 45/245 Fingrað efni

Nr	Lengd (m)	Fjöldi	Gerð
S1	11.20	33	Sperra
S2	11.30	8	Kant/Hangi sperra
S3	9.30	4	Fleygsperra
S4	4.40	4	Fleygsperra
S5	8.90	4	Fleygsperra
S6	4.00	4	Fleygsperra

C22

HÖNNUÐUR *Sig. U. Sig.*

HÖNNUNARSTJÓRI *Sig. U. Sig.*

KRIKI 1 HRUNAMANNAHREPPI - L229568
 ÍBÚÐ - BÍLAGEYMSLA - VERKSTÆÐI

SIGURÐUR UNNAR SIGURÐSSON 290772-4279 VERKFRÆÐINGUR
 BURÐARVIRKI
 SPERRUR OG BITAR
 EFNISLISTI - SÉRMYNDIR

HANNAÐ/TEIKNAD: SUS DAGS: 14.07.2021 Mkv: 1:10 / 1:20 & A1 TEIKN. NR: **B03**

20240053