



LEYNIGATA 1, GRÍMSNESI

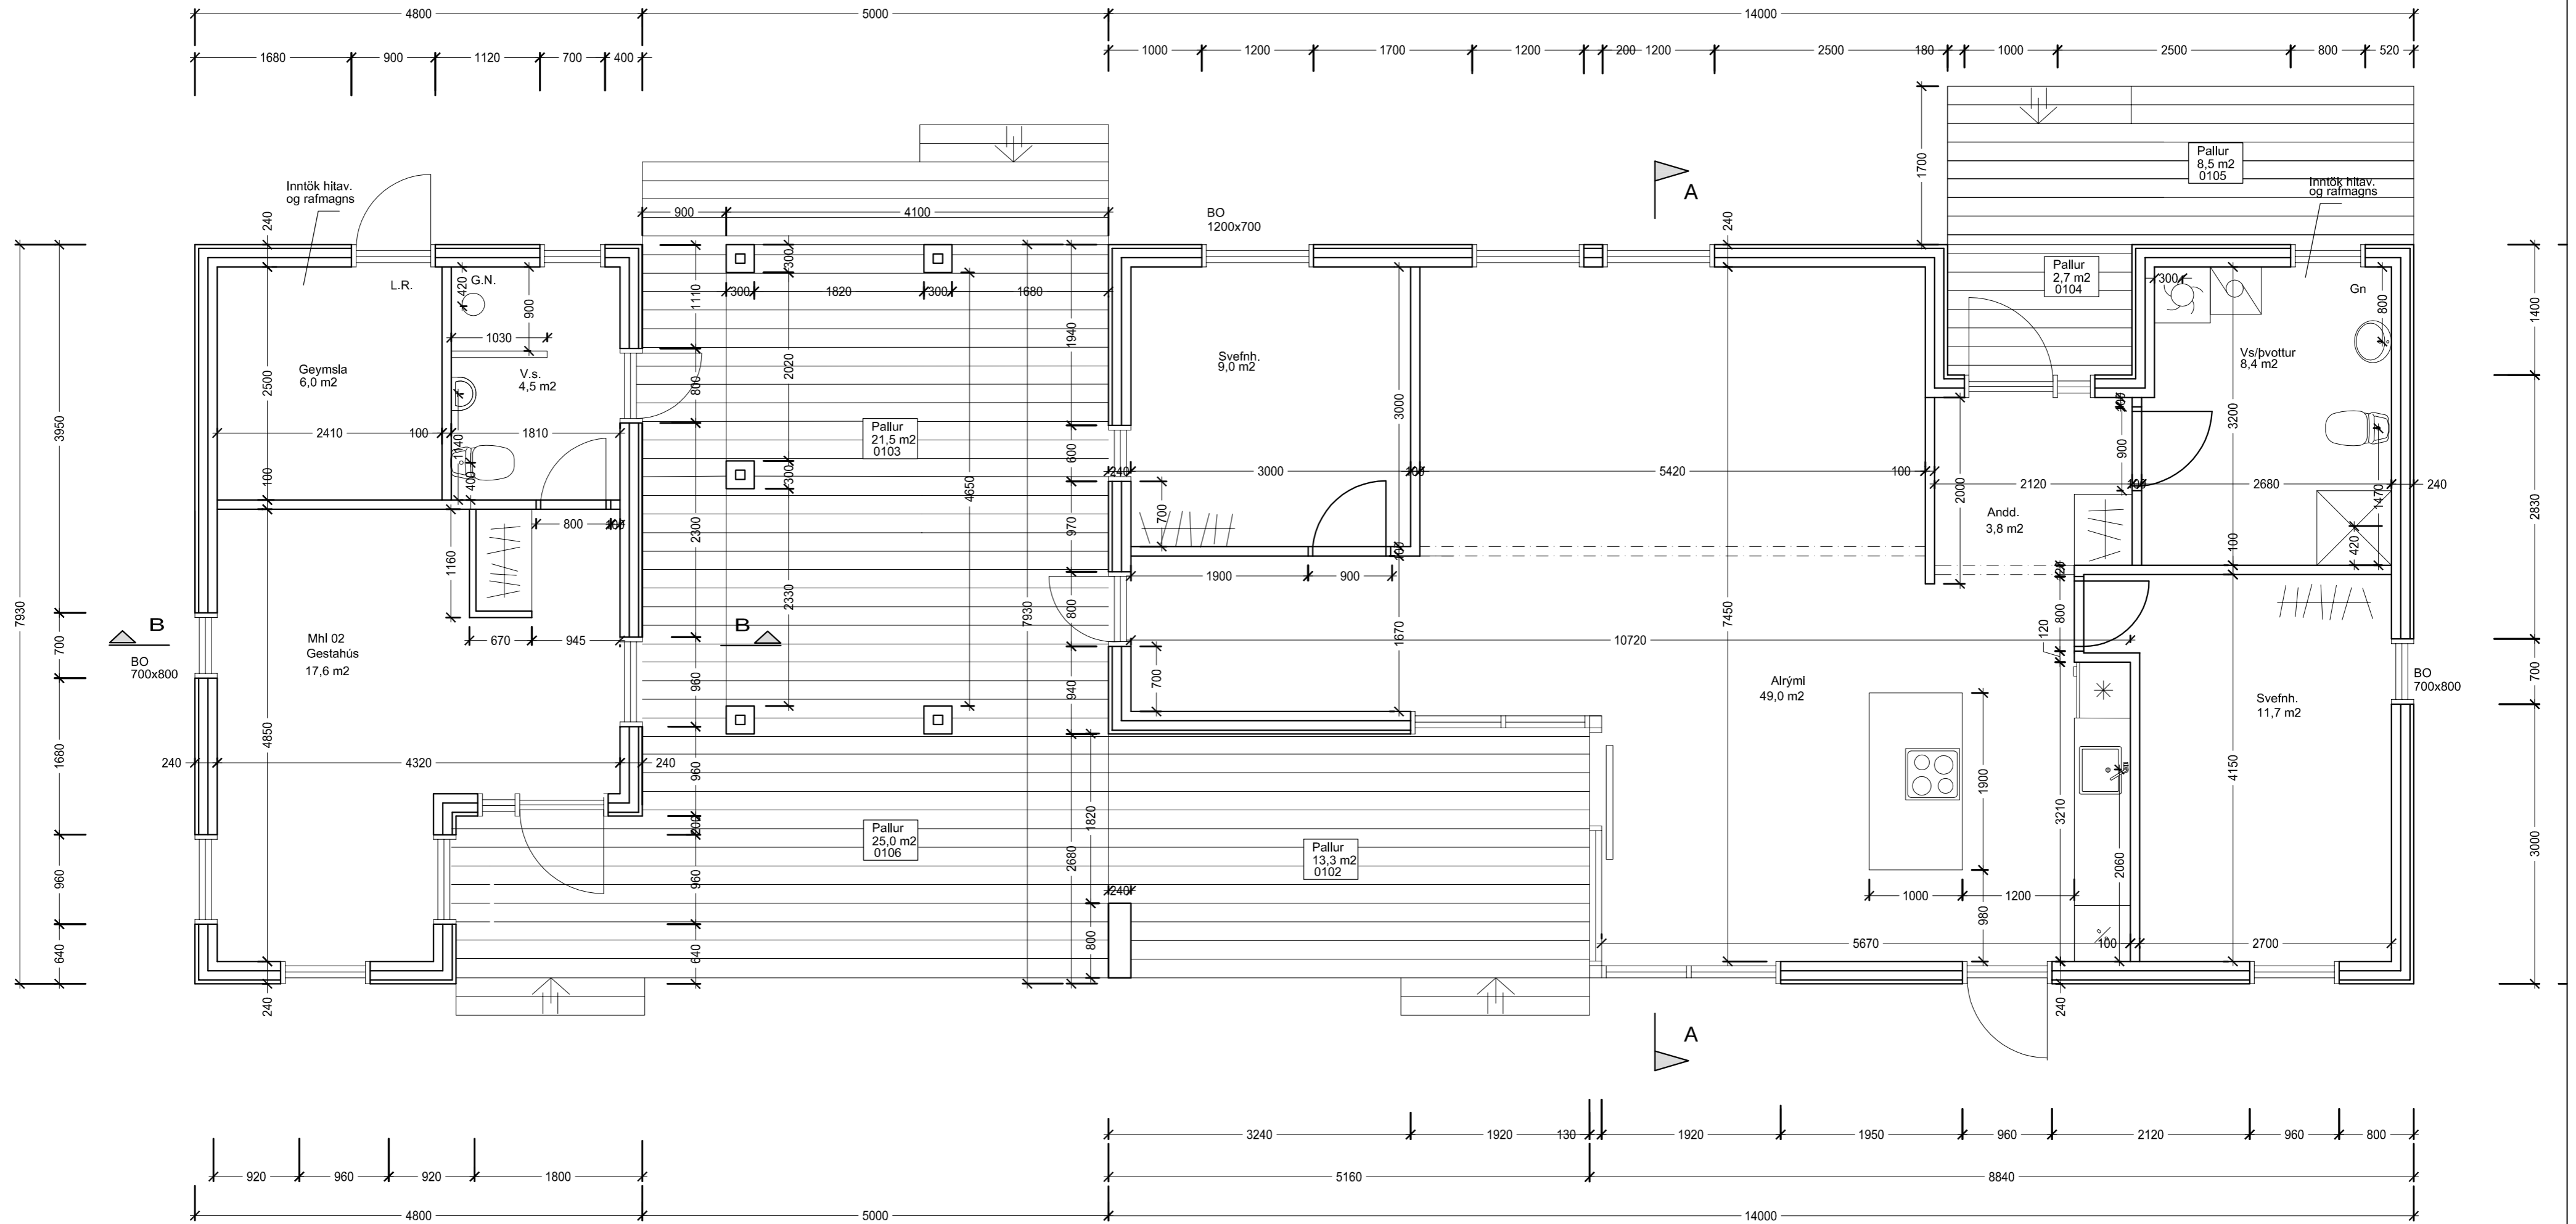


Breyting: Dags: Lýsing:		
ARKITEKTASTOFAN AUSTURVÖLLUR FLÚÐASEL 66, 109 REYKJAVÍK Sími:698-6930		
KRISTJÁN BJARNASON BYGG.FR. BFI s: 698-6930 Kt: 120369-5479		Kristjanarc@gmail.com arkaust@mmedia.is
VERKEFNI: LEYNIGATA 1 GRÍMSNESI		
TEIKNING: GRUNNMYND - VINNUTEIKNING		
DAGS/TEIKNAD: 24.4.2023 / KB		BREYTING:
SIGN:		
MÆLIKV: 1:50	VERK NR: A565	TEIKN NR: 201

LEYNIGATA 1, GRÍMSNESI

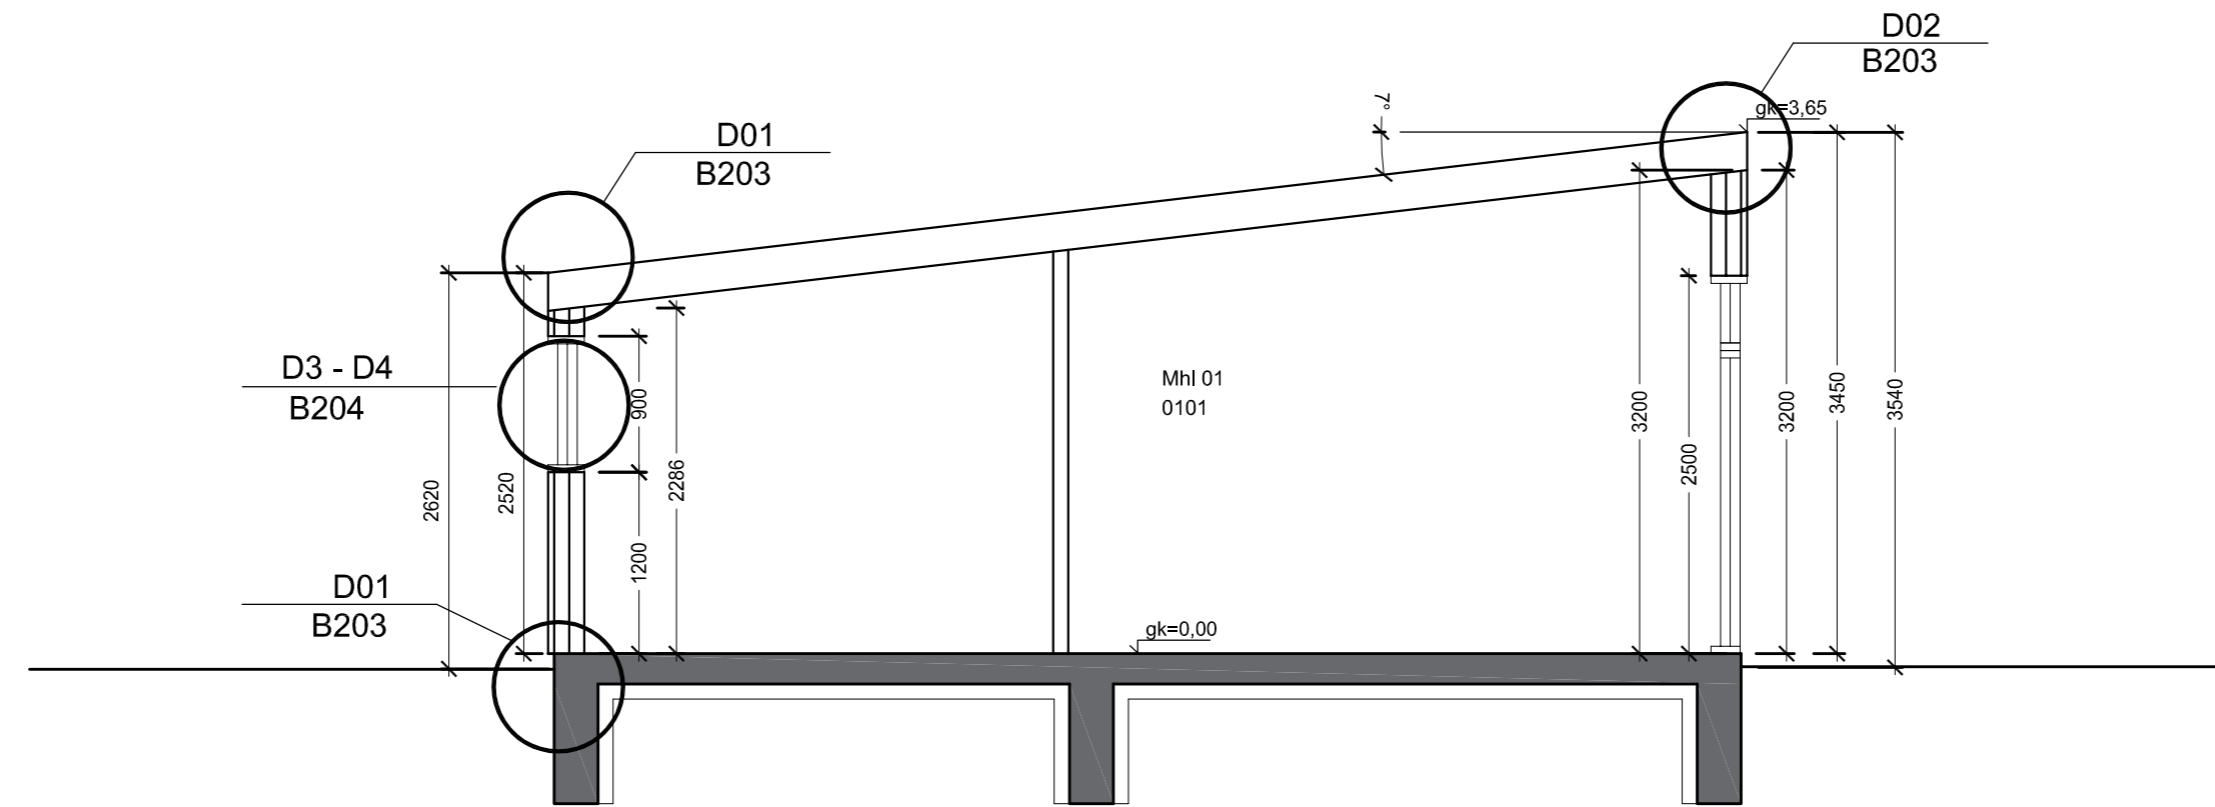


Snið A-A

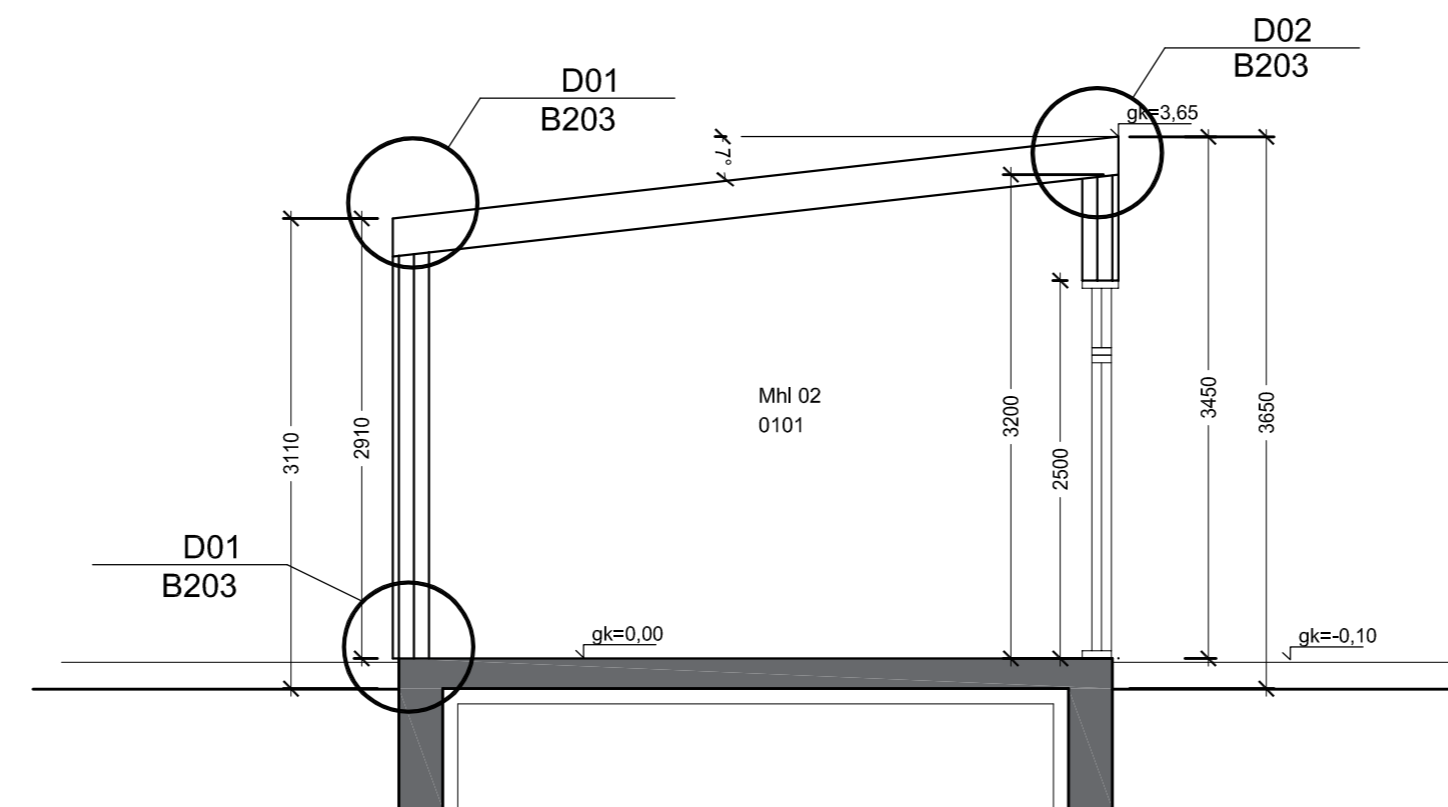

Snið A-A


Breyting: Dags: Lýsing:	
ARKITEKTASTOFAN AUSTURVÖLLUR FLÚÐASEL 66, 109 REYKJAVÍK Sími: 698-6930	
KRISTJÁN BJARNASON BYGG.FR, BFI s: 698-6930 Kt: 120369-5479	Kristjanarc@gmail.com arkaust@mmedia.is
VERKEFNI: LEYNIGATA 1 GRÍMSNESI	
TEIKNING: SNÍÐ - VINNUTEIKNING	
DAGS/TEIKNAD: 24.4.2023 / KB	BREYTING:
SIGN:	
MÆLIKV: 1:50	VERK NR: A565
	TEIKN NR: 202

LEYNIGATA 1, GRÍMSNESI

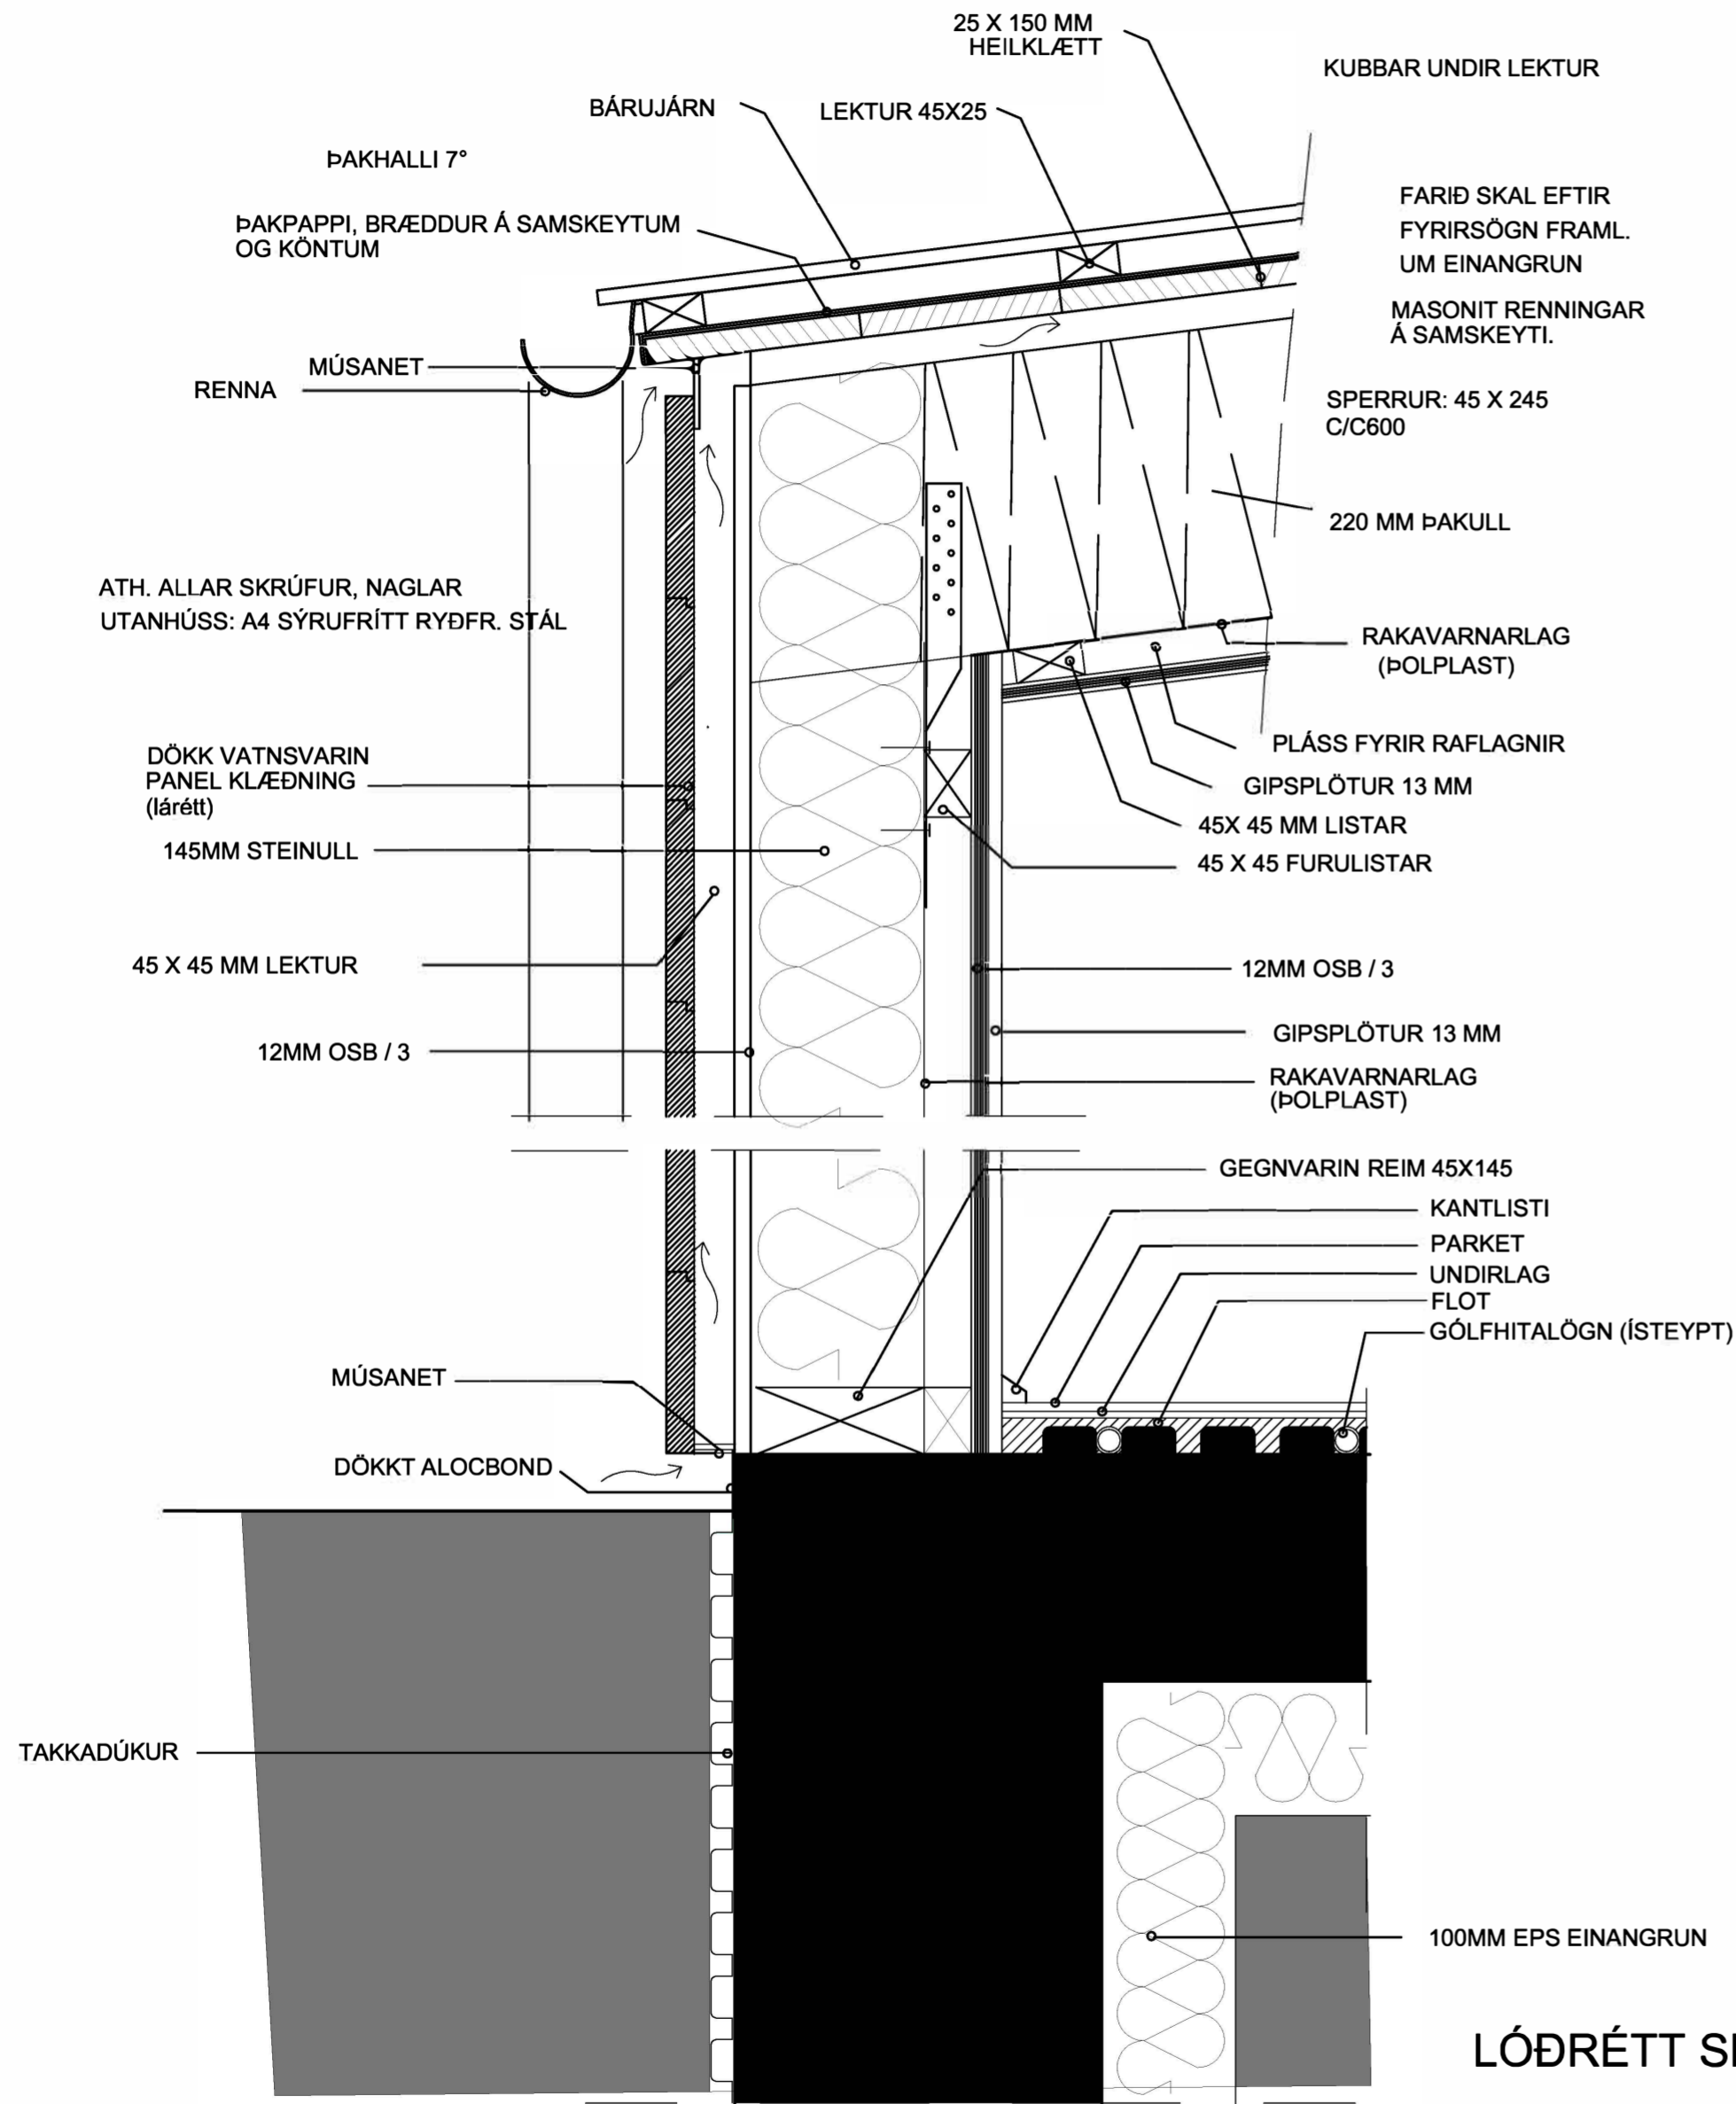

LÓÐRÉTT SNID Í
 ÚTVEGG, ÞAK OG SÖKKUL

D01
 B203

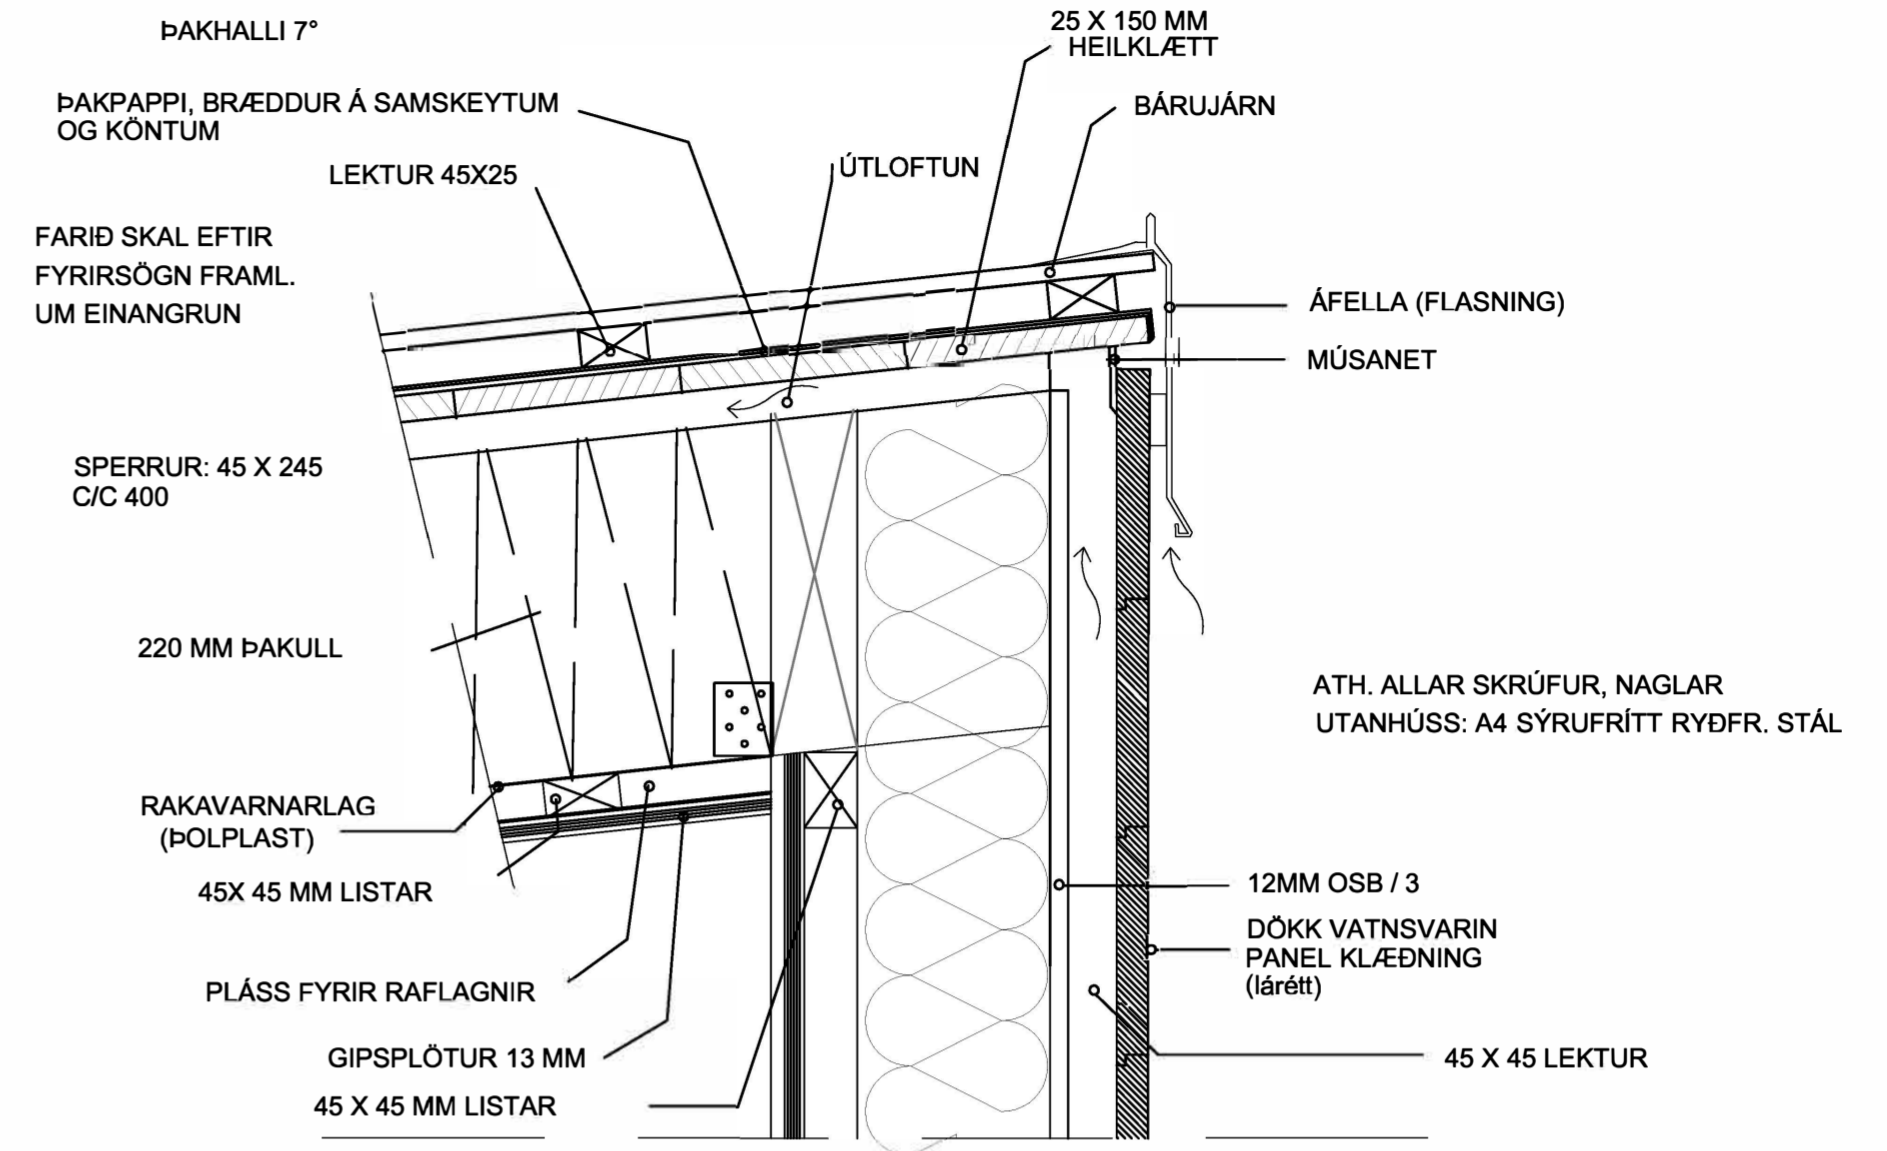


LÓÐRÉTT SNID Í
 ÚTVEGG OG ÞAK

D02
 B203

Breyting:	Dags:	Lýsing:
ARKITEKTASTOFAN AUSTURVÖLLUR FLÚÐASEL 66, 109 REYKJAVÍK Sími: 698-6930		
KRISTJÁN EJARNASON BYGG.FR, BÍ s: 698-6930 KÍ: 120369-5479		Kristjanarc@gmail.com arkaust@mmedia.is
VERKEFNI: LEYNIGATA 1 GRÍMSNESI		
TEIKNING: DEILI D01 OG D02 MHL 01 OG MHL 02		
DAGS/TEIKNAD: 24.4.2023 / KB		BREYTING:
SIGN:		
MÆLIKV: 1:5	VERK NR: A565	TEIKN NR: 203


LEYNIGATA 1, GRÍMSNESI

ÁL- TRÉ GLUGGAR

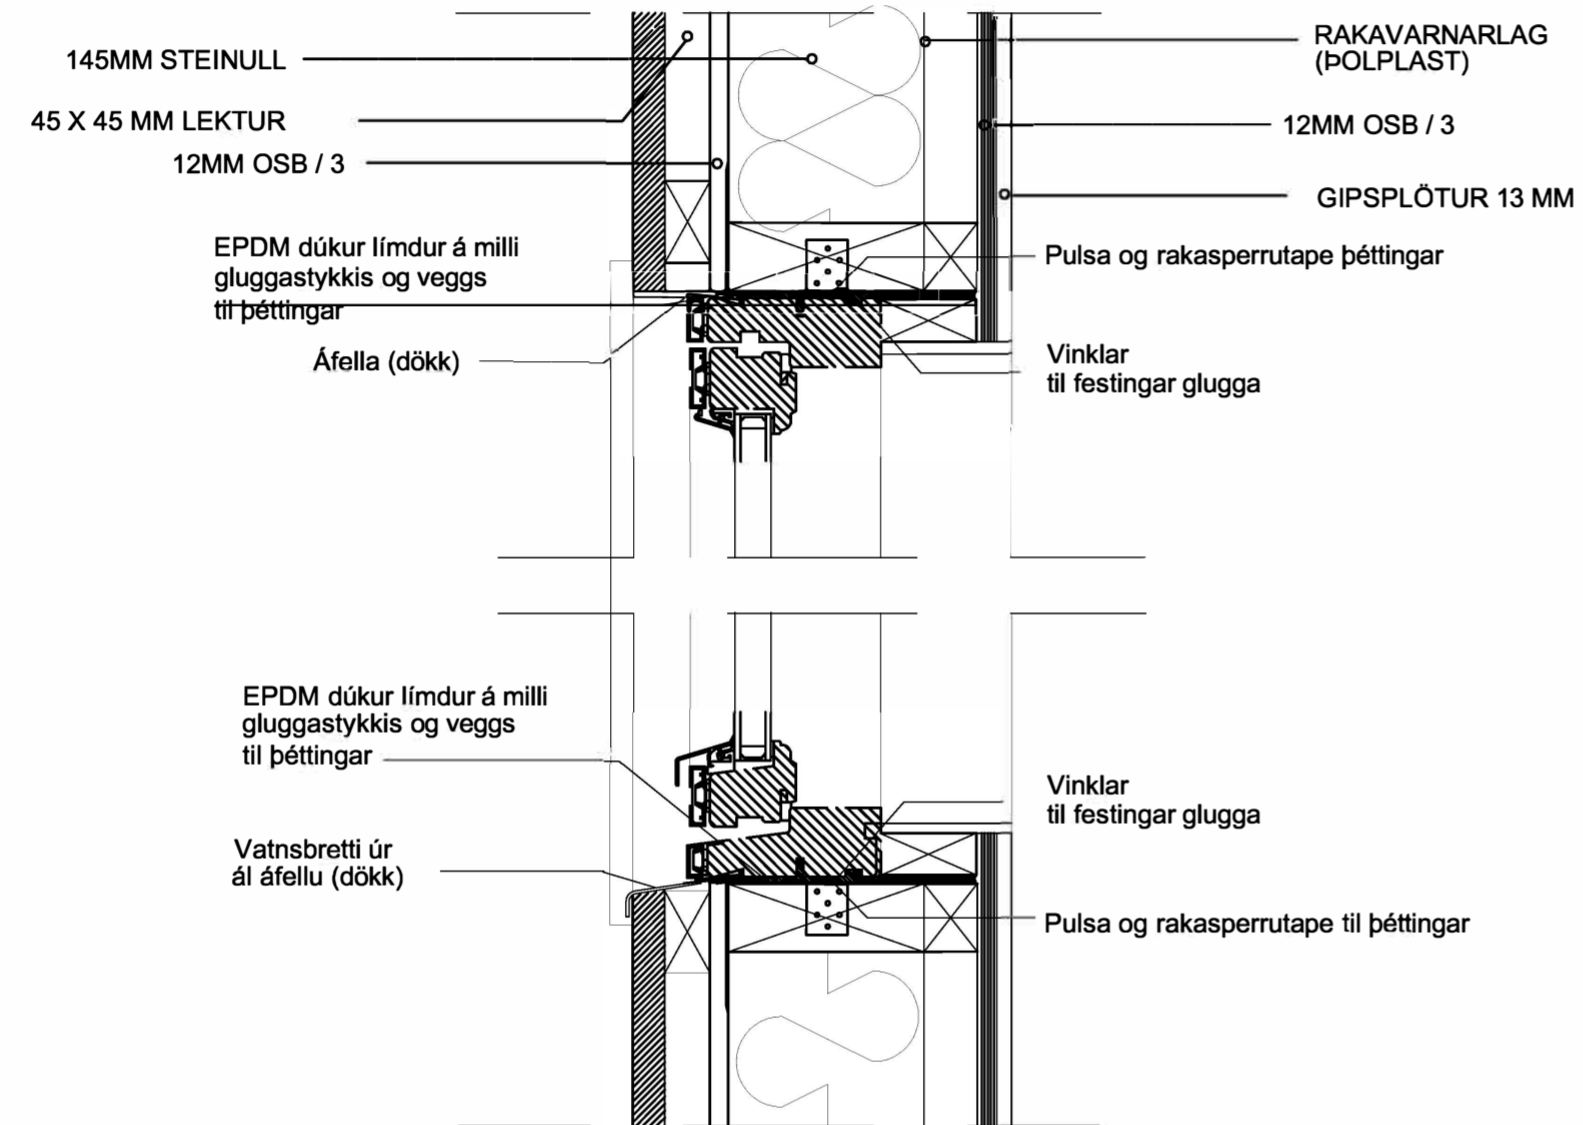

LÓÐRÉTT SNIÐ Í GLUGGA

D03
B203

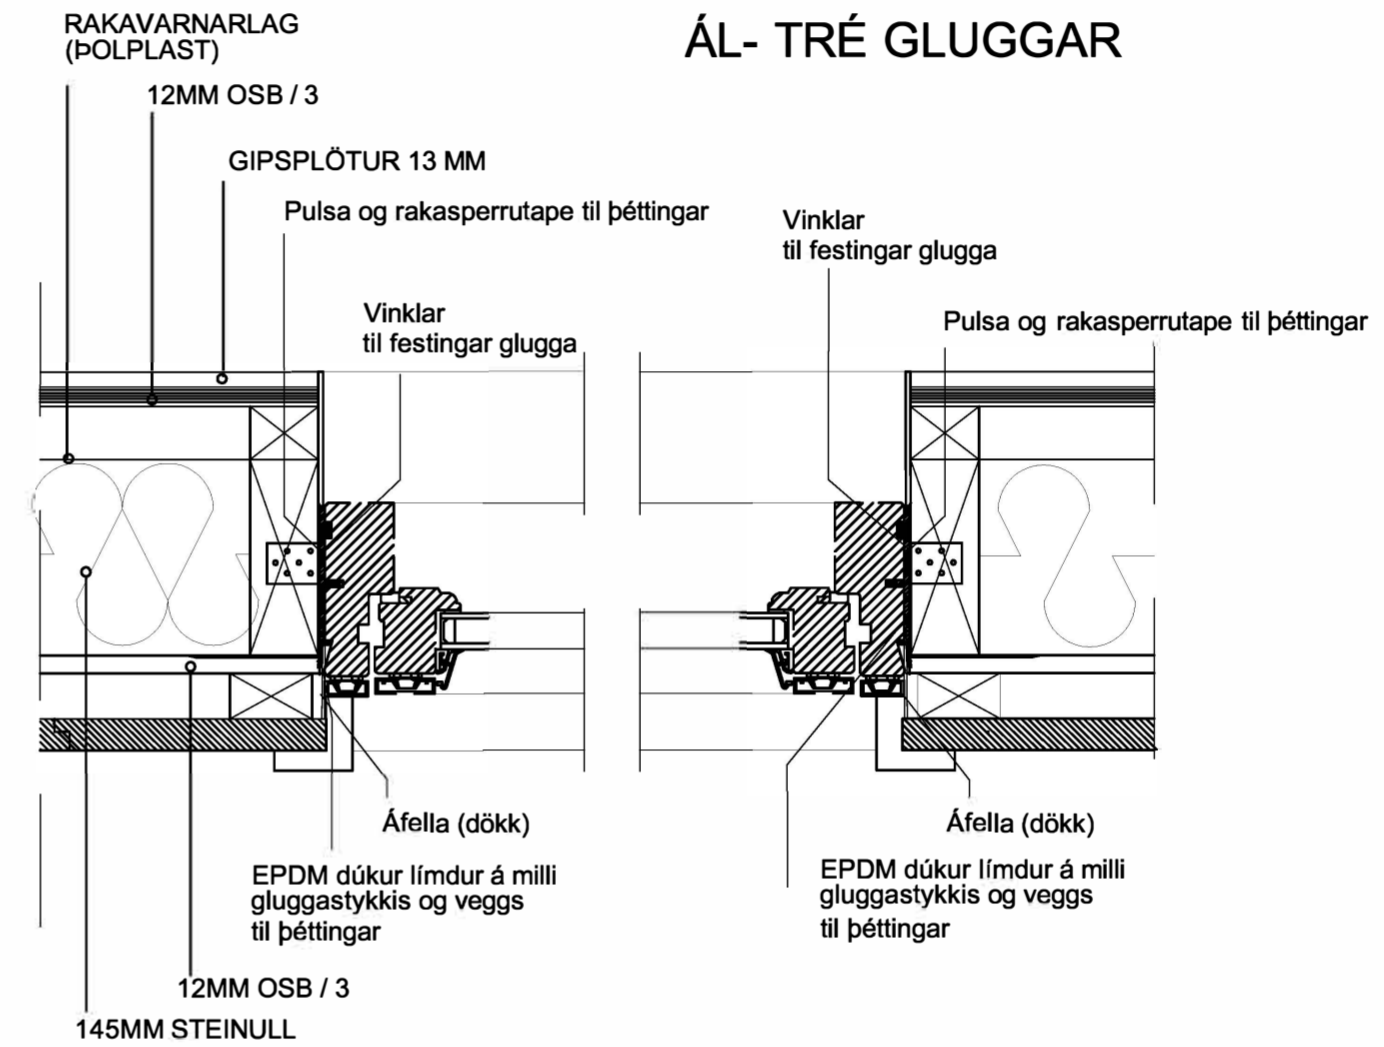

LÁRÉTT SNIÐ Í GLUGGA

D04
B203

Breyting:	Dags:	Lýsing:
ARKITEKTASTOFAN AUSTURVÖLLUR FLÚÐASEL 66, 109 REYKJAVÍK Sími: 698-6930		
KRISTJÁN BJARNASON BYGG.FR, BFI s: 698-6930 Kt: 120369-5479	Kristjanarc@gmail.com arkaust@mmedia.is	
VERKEFNI:	LEYNIGATA 1 GRÍMSNESI	
TEIKNING:	DEILI D03 OG D04 MHL 01 OG MHL 02	
DAGS/TEIKNAD:	24.4.2023 / KB	BREYTING:
SIGN:		
MÆLIKV:	VERK NR:	TEIKN NR:
1:50	A565	204