




F4 - Súlufesting
Mkv. 1:5

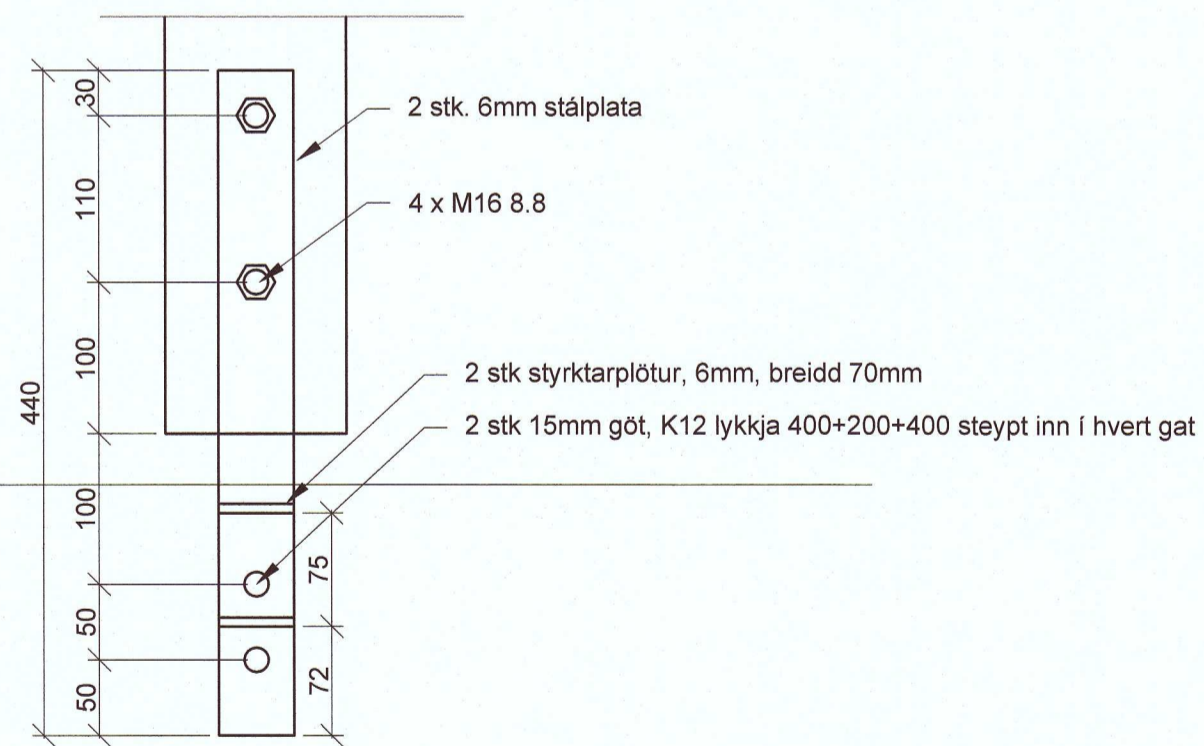


F4 - Súlufesting
Mkv. 1:5

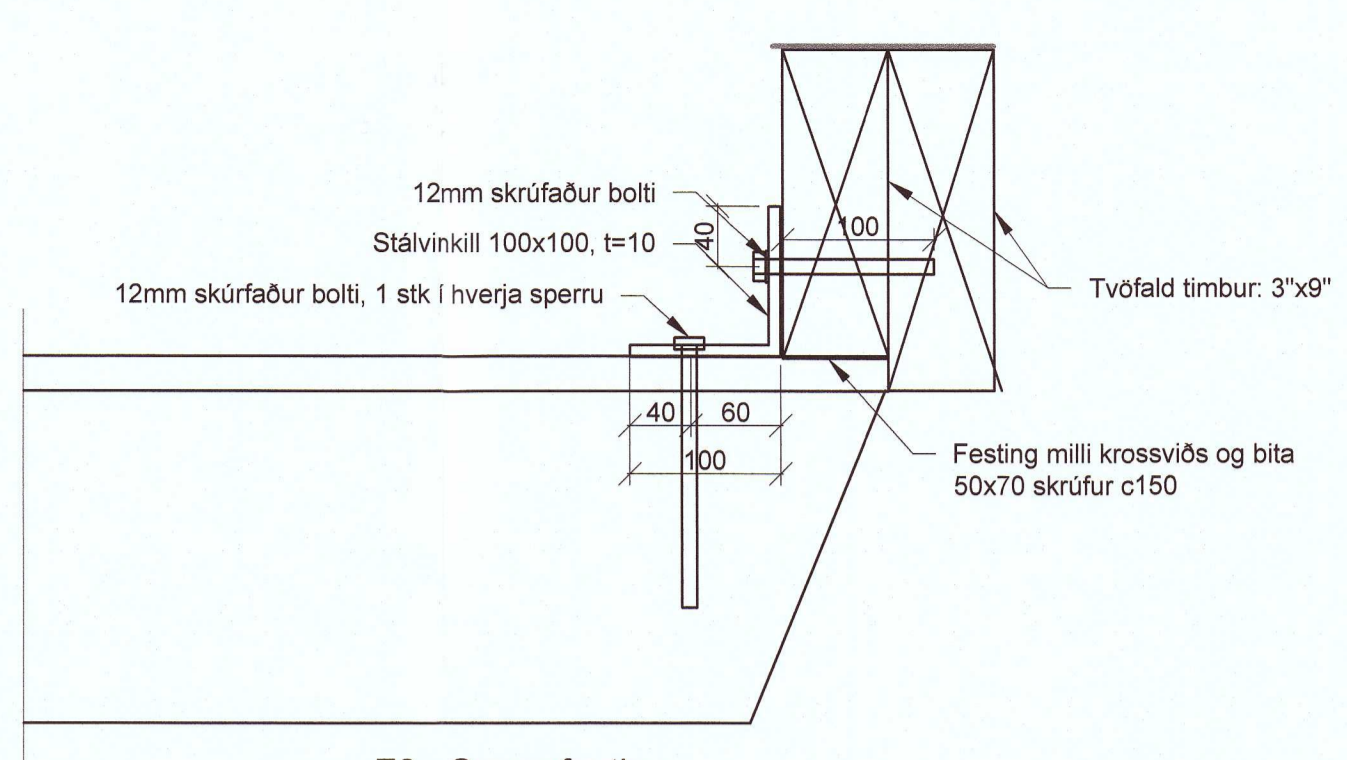

F3 - Sperrufesting
Mkv. 1:5

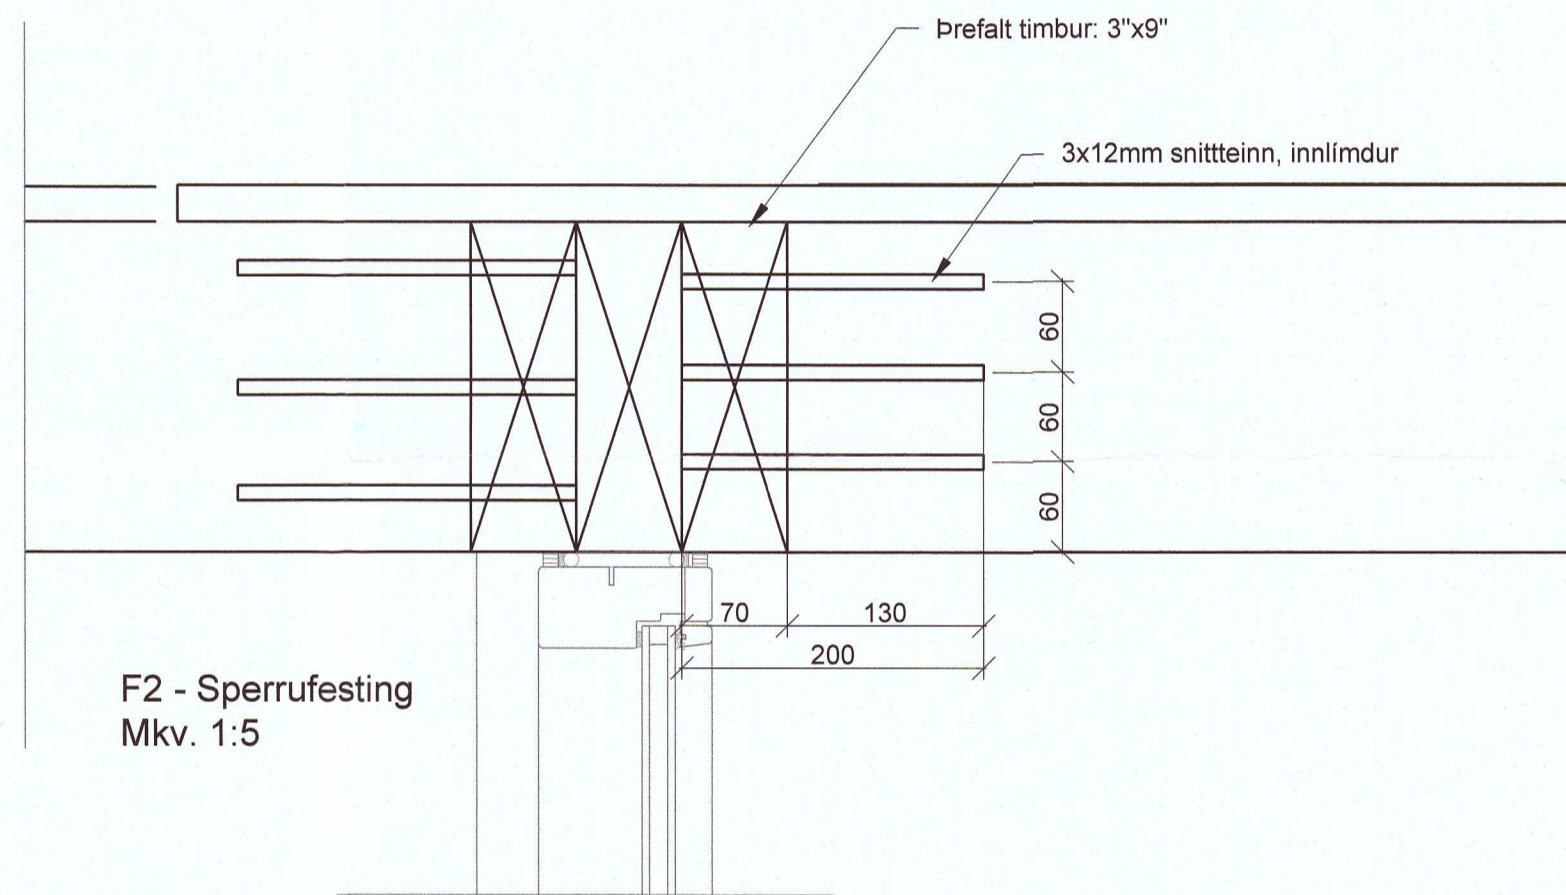

F2 - Sperrufesting
Mkv. 1:5

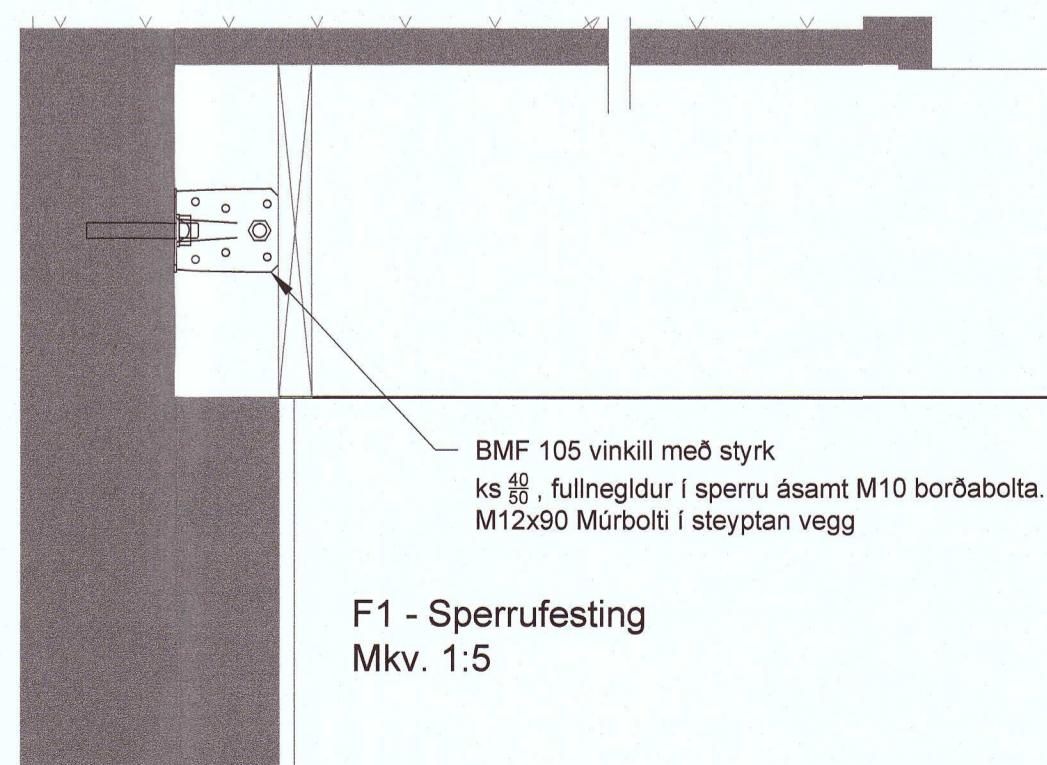

F1 - Sperrufesting
Mkv. 1:5

20211369

NR: DAGS. SKÝRING GERT

HÖNNUNARSTJÓRI

Vindur Ástfríðsson

SAMÞYKKT

*Kristinn Andriason
10044 - 3184*

VERK

**Sandamýri
Biskupstungum**

TEIKNING

Burðarþol
Þak, festingar

KVARÐI

1:50

DAGS
1.2.2021

TEIKNAD
KA

TEIKNING NR.
B-06

VERKNR.

REIKNAD

ÚTGÁFA

A