



Útlit Norðaustur

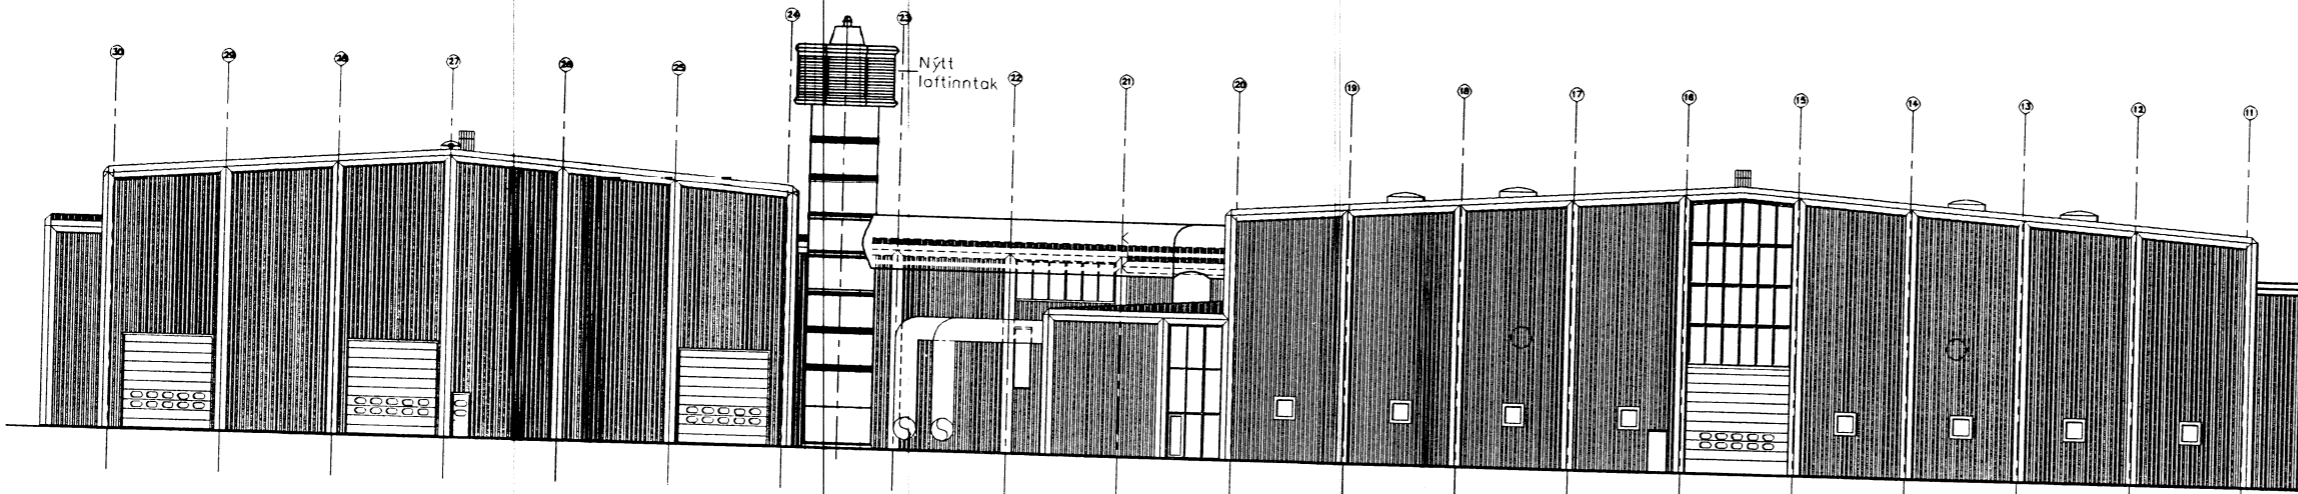

Útlit Suðvestur

A1→A3  
MINNKUN 1:2

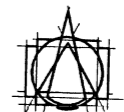

TEIKNISTOFAN EHF  
ARMOLAS  
108 REYKJAVÍK 4 SM 863 8780  
OSLU HALLDÓRSSON ARCHITECT F.A.I.  
JÓSEF REYNIS ARCHITECT F.A.I.  
LEIFUR ÓSLASON BYGGINGAFRÆÐINGUR BFT  
IVON STEFAN ÓSLA ARCHITECT F.A.I.  
BLÁNNI SNÆLÖRVISSON ARCHITECT F.A.I.  
ASÐER ASÐERSSON BYGGINGAFRÆÐINGUR BFT

VERKEFNI  
O.R. NESJAVELLIR  
ORKUVER - STÖÐVARHÚS

VERK  
Útlit

MÁL  
1:200  
DAGI  
19.11.99  
HAFNAB  
J.R., Ivon  
ATHS.

NÚM.  
4-51-0712  
TEIKNAB  
Allý, Ivon