




BYGGINGARFULLTRUI
 Samp. 8/99
 GNÚFVERJAHREPPS
 Hólmur Ólafsson

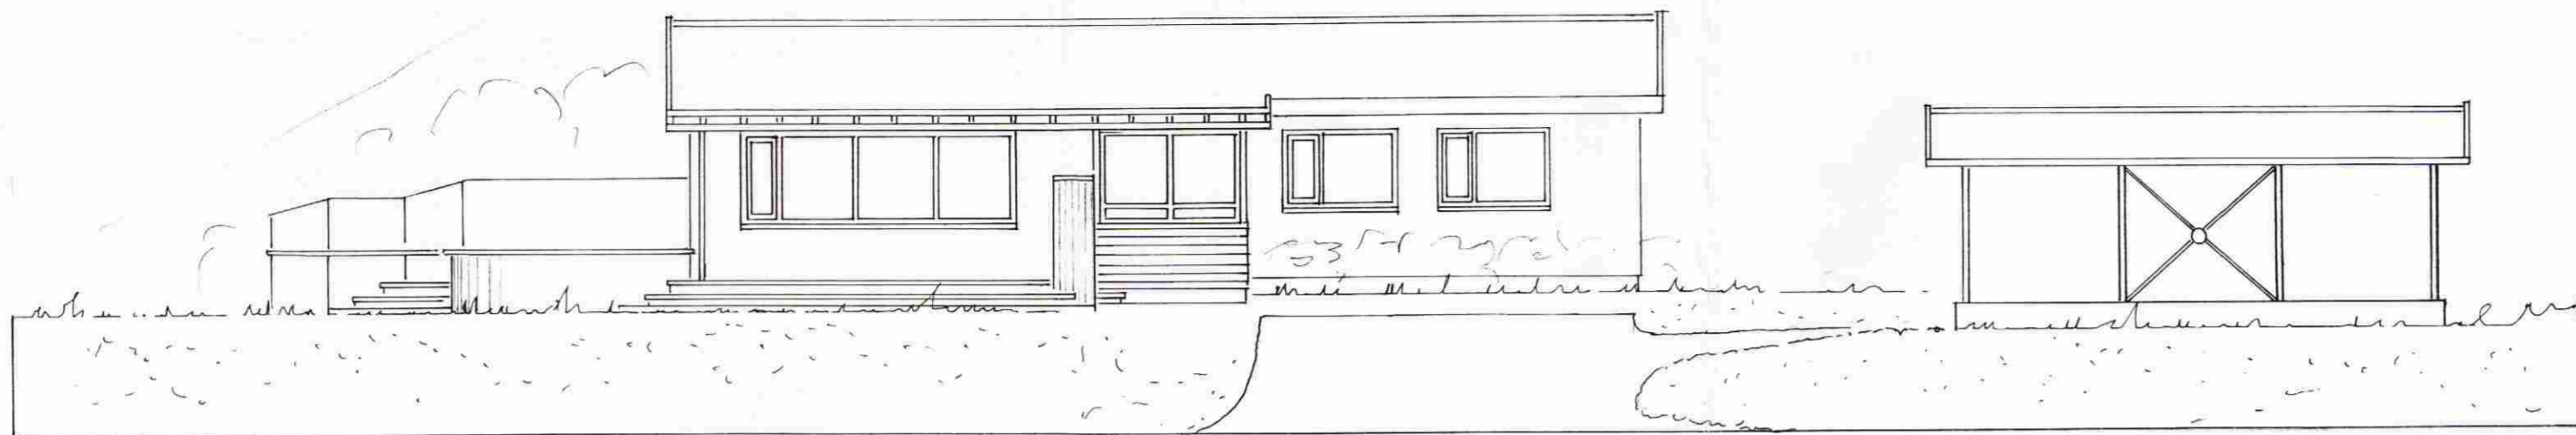


SUD-VESTUR

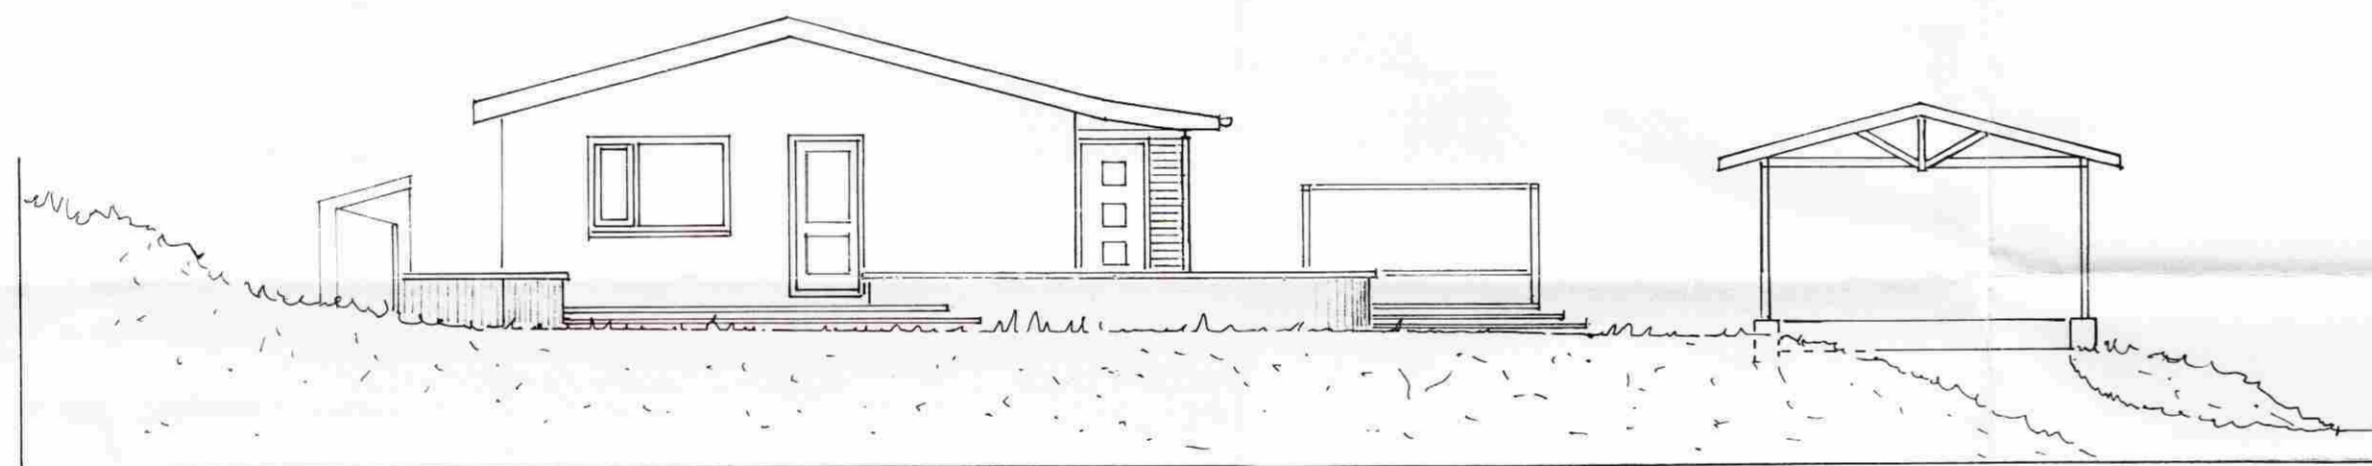

NORD-VESTUR

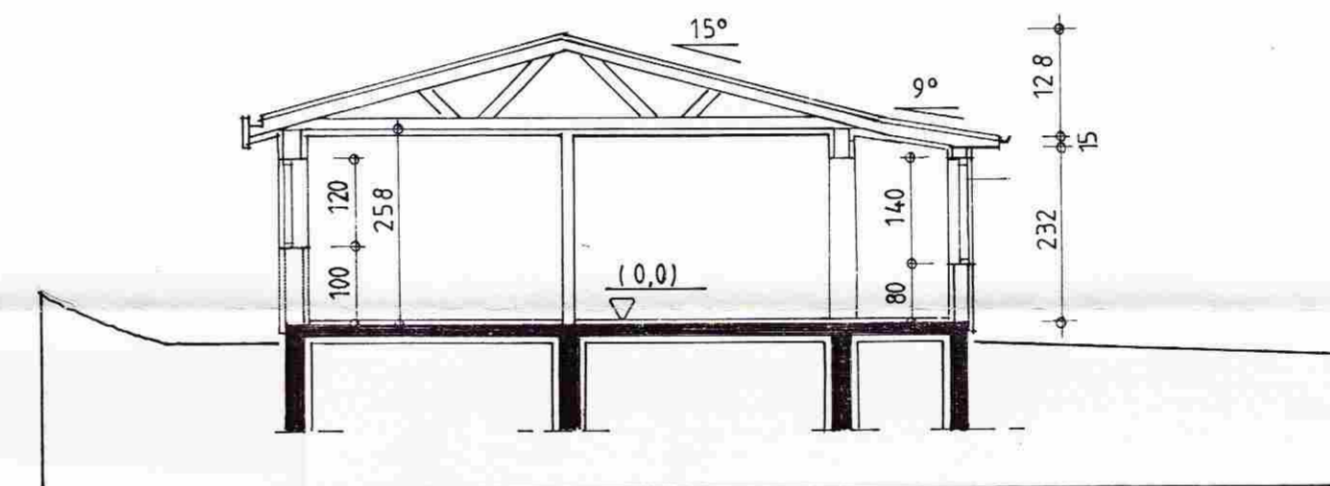


SNEIÐ Í HÚS/ANDDYRI A-A

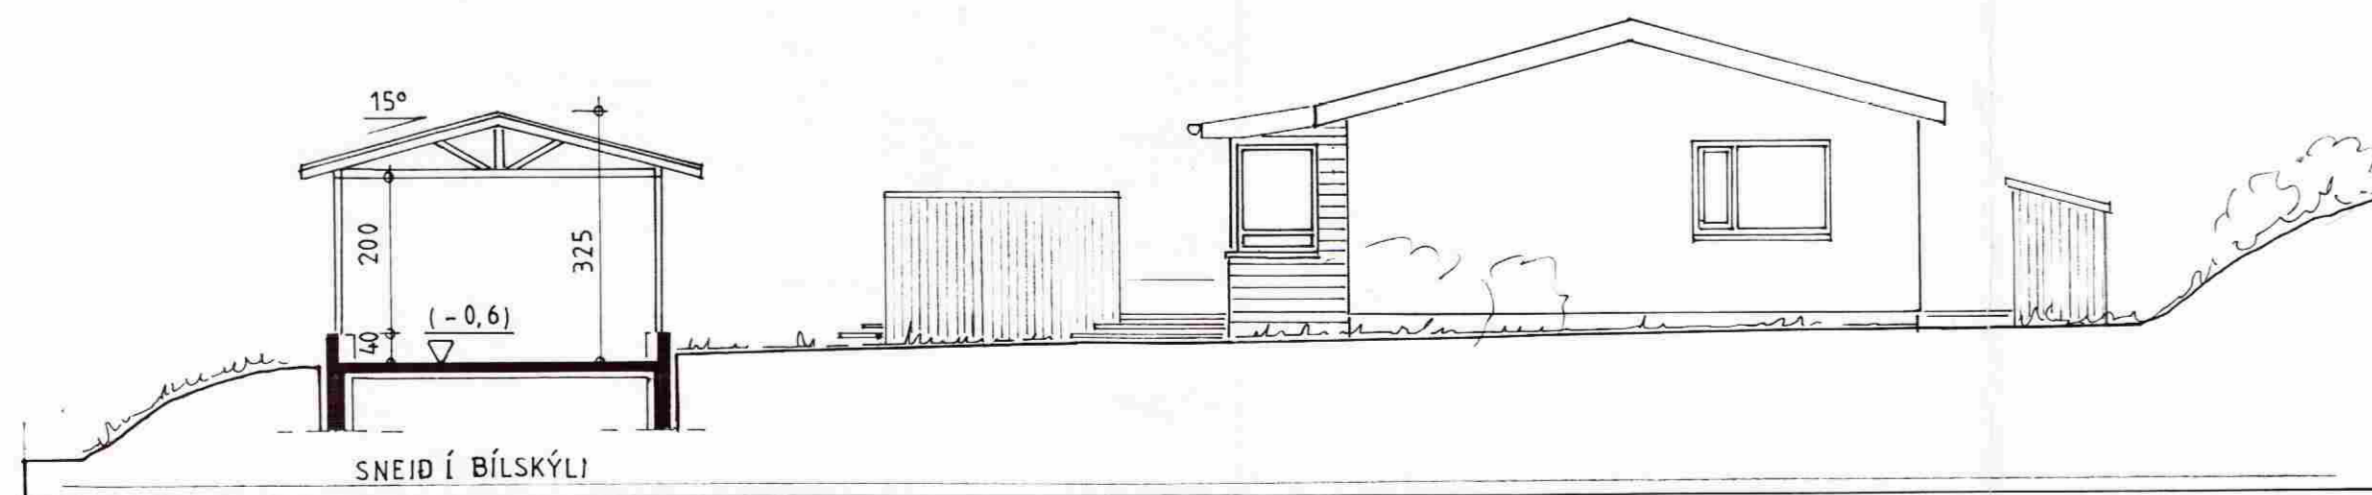

SNEIÐ Í BÍLSKÝLI

SUD-AUSTUR

ÁSBREKKA,		SKYGGNI / ANDDYRI OG OPIÐ BÍLSKÝLI	
ÚTLIT / SNEIÐING	HANNAÐ: GB.I	BLAÐ NR. 1.2	
	TEIKNAD: GB.I		
	KVARÐI: 1:100		
	BREYTING:		
REYKJAVÍK: 14.05.1999	 SKOLAVÖRDUSTÍG 28 101 REYKJAVÍK		SÍMI 551 5533 FAX 562 6123
GUNNLAUGUR B. JÓNSSON ARKITEKT FAI KT. 110254-3349			