




SUDURHLID

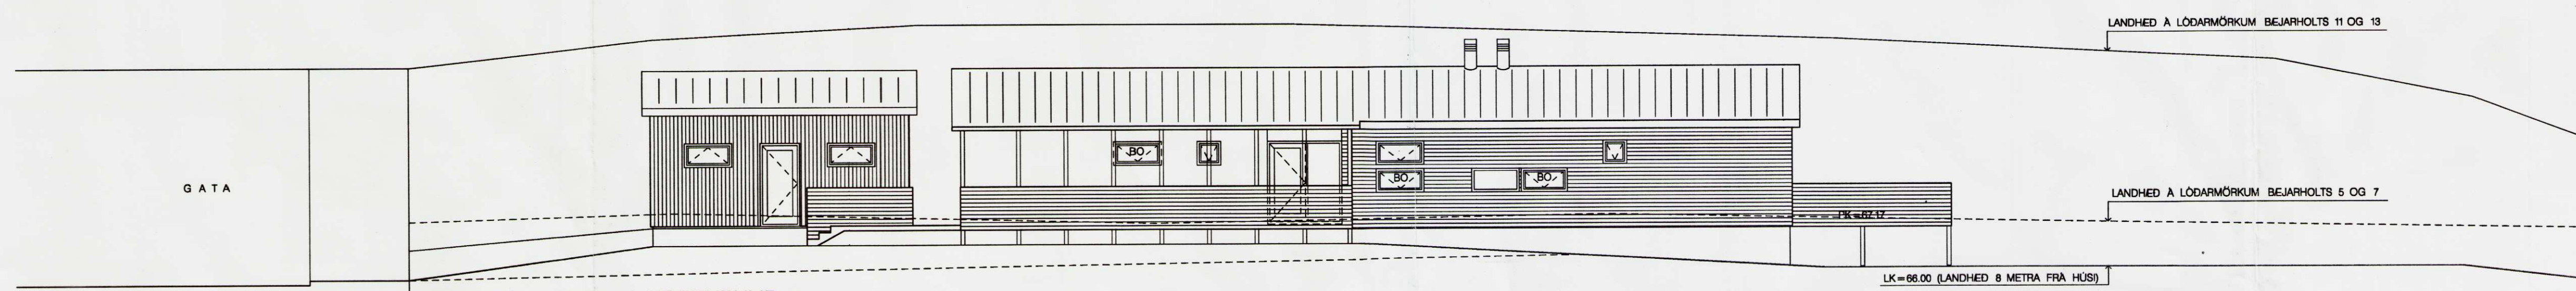

NORDURHLID

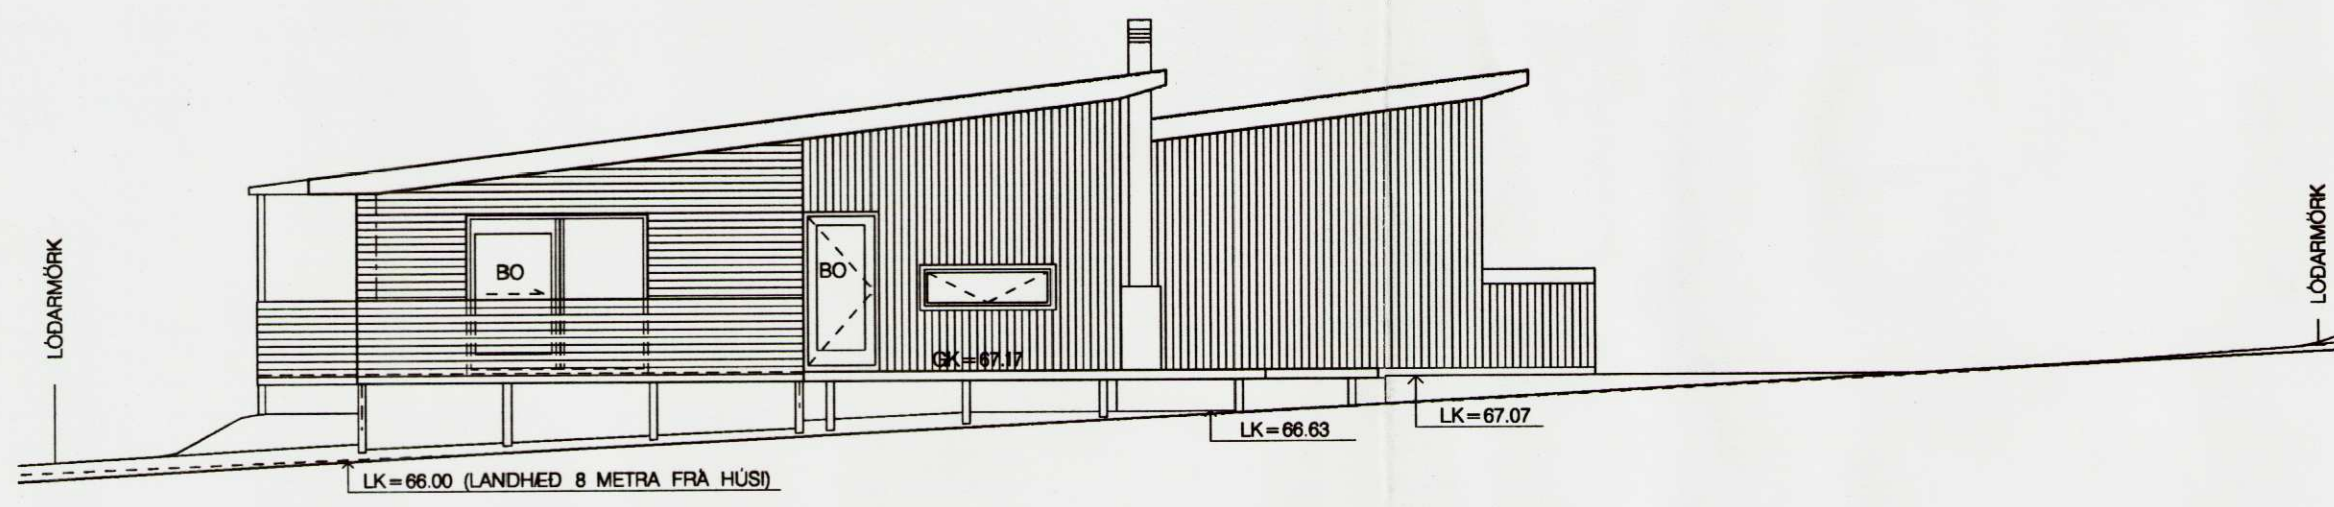

VESTURHLID

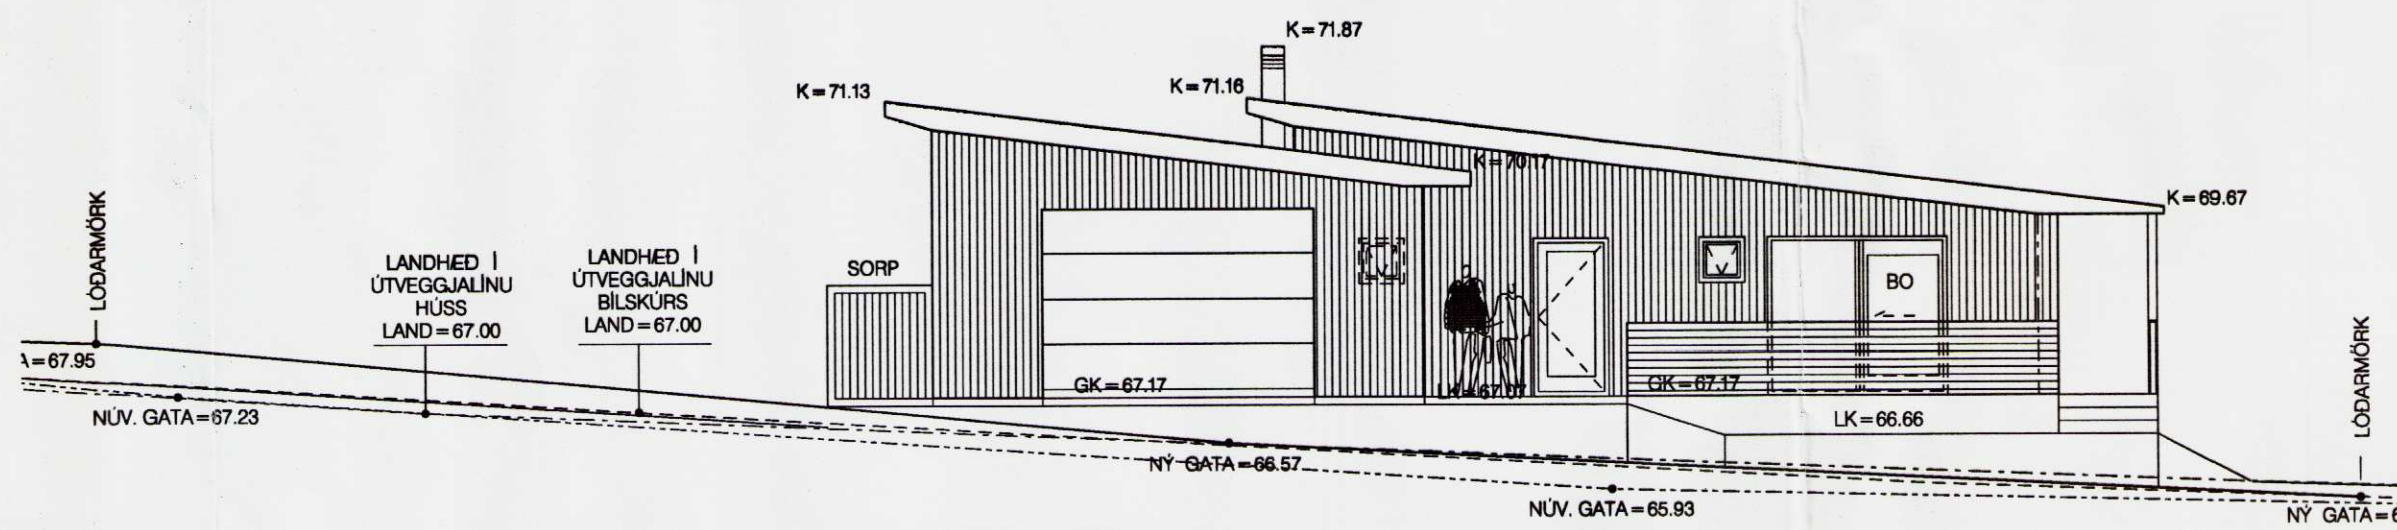

AUSTURHLID

Endurskoðun:	Daga:
E	
D	
C	
B	
A Gólfkóta breytt. Hækkður um 0,27m.	28.4.2006
Gluggi og fellihurð í bílag. feld burt.	

**BÆJARHOLT 5  
LAUGARÁSI  
BLÁSKÓGABYGGÐ**

Staðgráin: 8721-01-64300050  
Verksaupi: Lóðvik Thorberg Halldósson  
Kennitala: 080451-2750

Efni: Ostli  
Mælievni: 1:100  
Framtæki: A1

**STEINAR SIGURDSSON  
ARKITEKT FAÍ**  
LJÁRSKÓGUM 10 109 REYKJAVÍK  
Sími: 695 0849 FAX: 630 8981 steinar@veararkitektur.is

KT: 130958-3899	
Verk nr.:	05.01
Teikning nr.:	102
Breyting:	A

Aðaltelkning 2 af 2

Hannað: SS Yfirfarir: SS Teiknað: SS/ÁþG  
Daga. útgáfu: 09.02.2006

*Steinar Sigurdsson*  
Steinar Sigurdsson arkitekt faí  
kt.: 130958-3899  
Teikninguna má ekki afrita með neinum hætti  
eð niuta eða í held án skriflegs leyfis eigenda