


Samp. 26.04.2005
 BYGGINGARFULLTRÚ
 GRÍMSNES- OG GRAFNINGSHEPPIS
 Hólmur Einarsson




VESTUR



SUÐUR

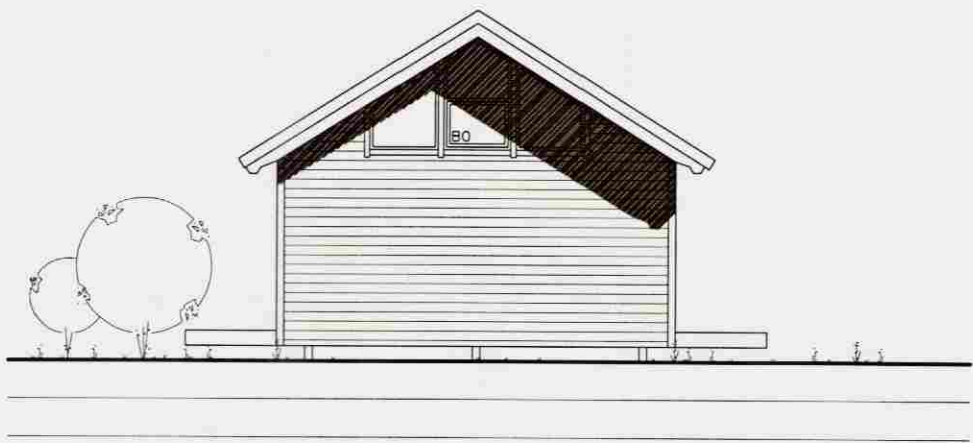

NORÐUR

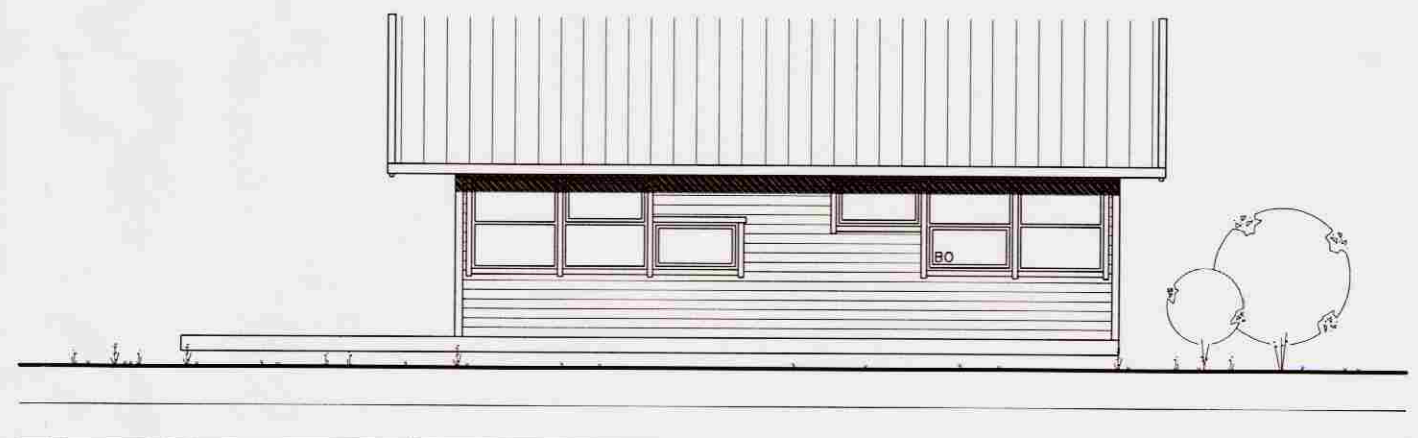

AUSTUR

hagtækni tæknipjónusta Bankastræti 14, Reykjavík símar 551 3374 og 861 7252

VERK	Ytriá, í landi Bíldsfells/Tungu, Grímsnes- og Grafningshreppi	VERK NR.	299
TEIKNING	Sumarbústaður	TEIKN NR.	102
DAGS	20.nóv. 2004	TEIKNAD	Ingólfur Margeirsson 070252-3099
SAMP.	<i>Samp. 26.04.2005</i>		