
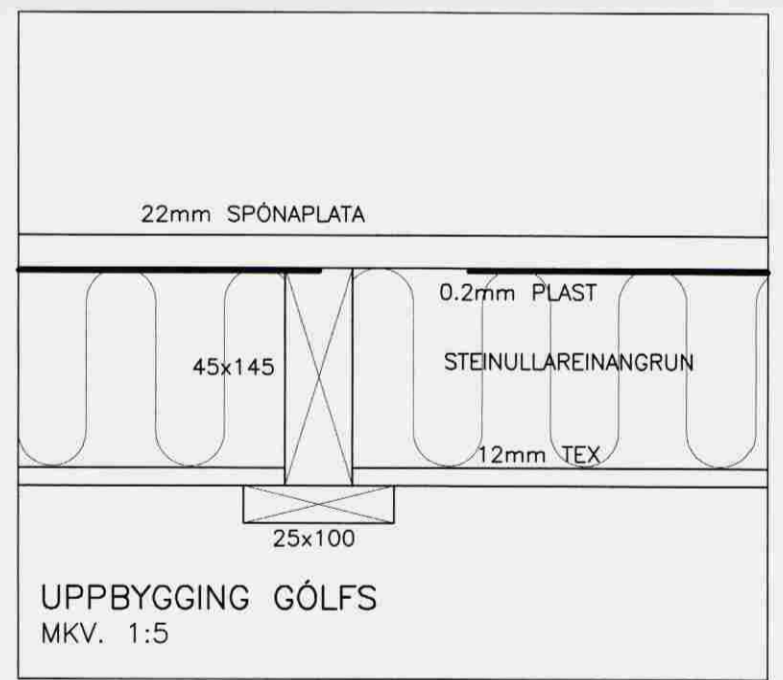
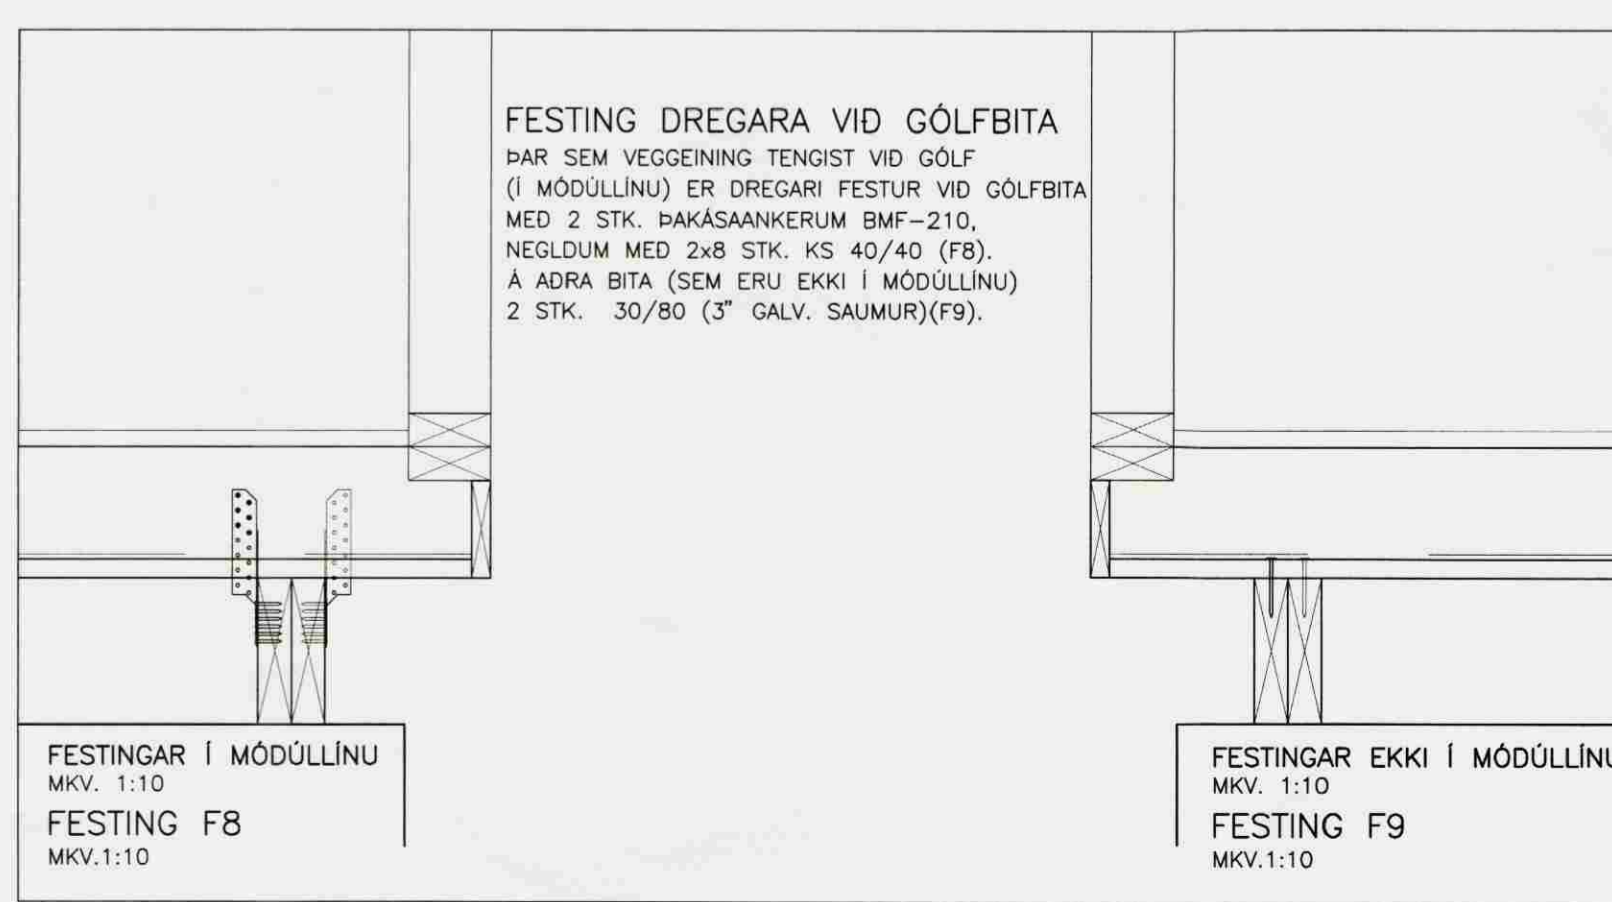
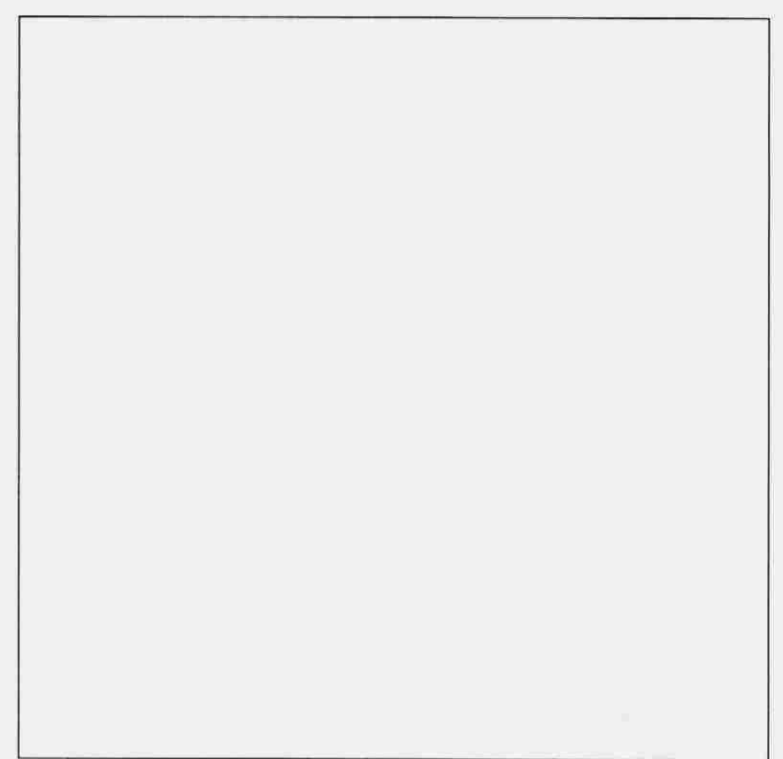
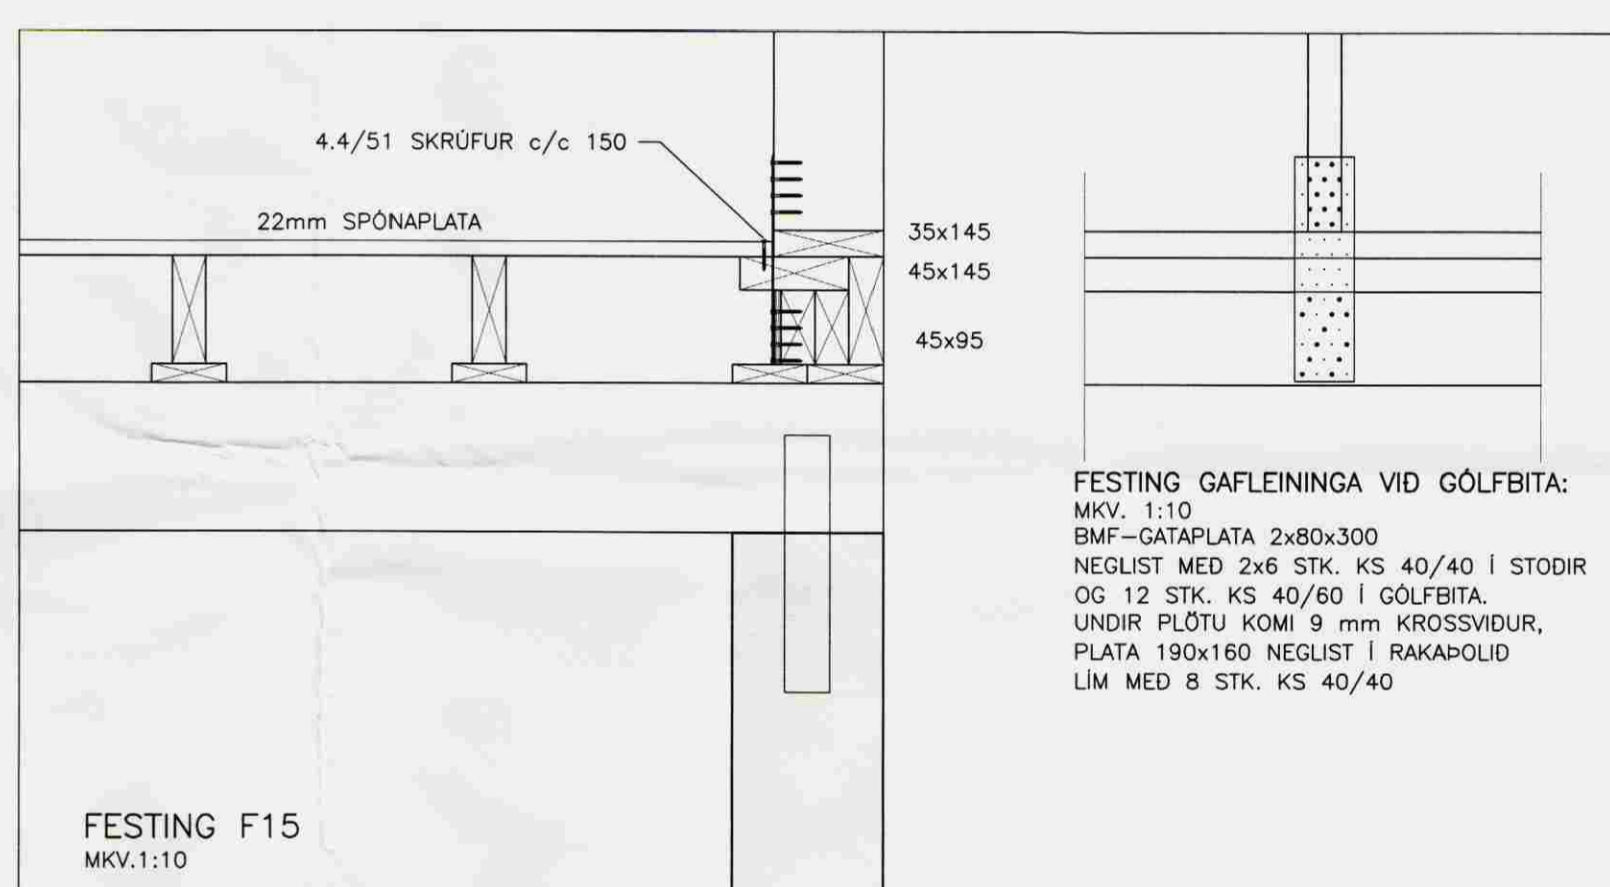


Samþykkt
23 JUNI 2008
Byggingarfulltrúi uppsveita Ámessyslu

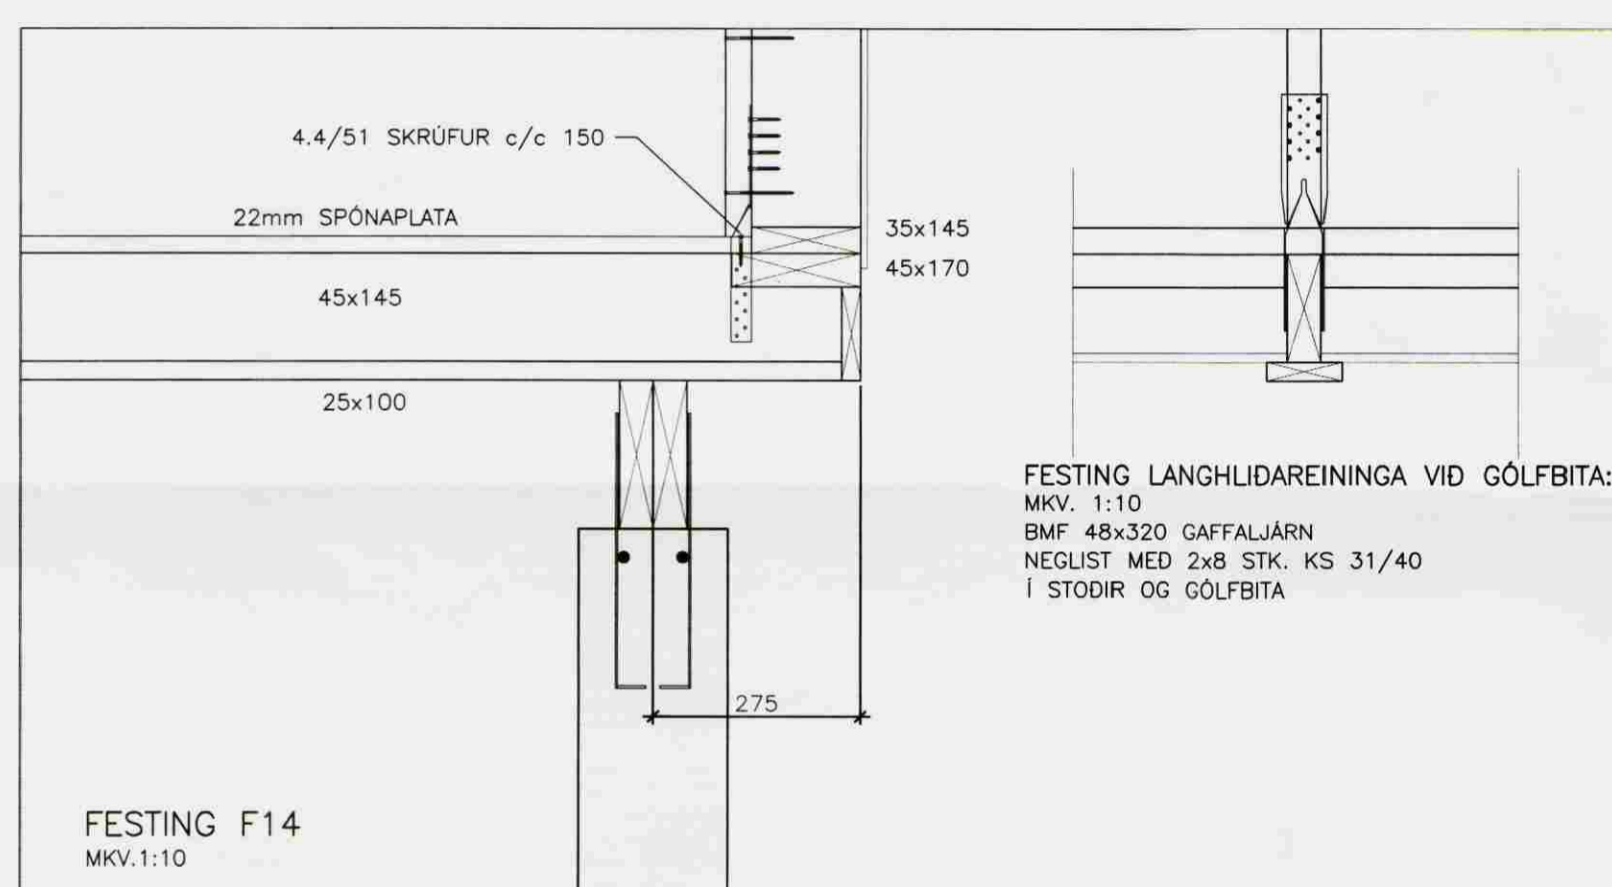

VERKFRÆÐISTOFA ÁRÞORÐAR ehf
AUSTURVEGI 69 800 SELFOSSI
SÍMI 480 4900 FAX 480 4901
www.verkarborg.is verkarborg@verkarborg.is

AUSTURVEGI 69 800 SELFOSSI
SÍMI 482 3850 FAX 482 3851
NETFANG sghus@sghus.is
VEFFANG www.sghus.is

SGHUS

SELMÝRARVEGUR 2

BURDARVIRKI: MKV: _____

FESTINGAR MKV: 1:10

HANNAÐ: T. ELLERT TÓMASSON TEIKNAD: BALDVIN ÁRNASON

VERKNÚMÉR: 8023 SKRÁRNAMN: 8023-sp.dwg

DAÐSETNING: 19.06.2008 SAMÞYKKT: *[Signature]* TEIKNING NÚMÉR: 204

201170-3979