




Grind nr. 8

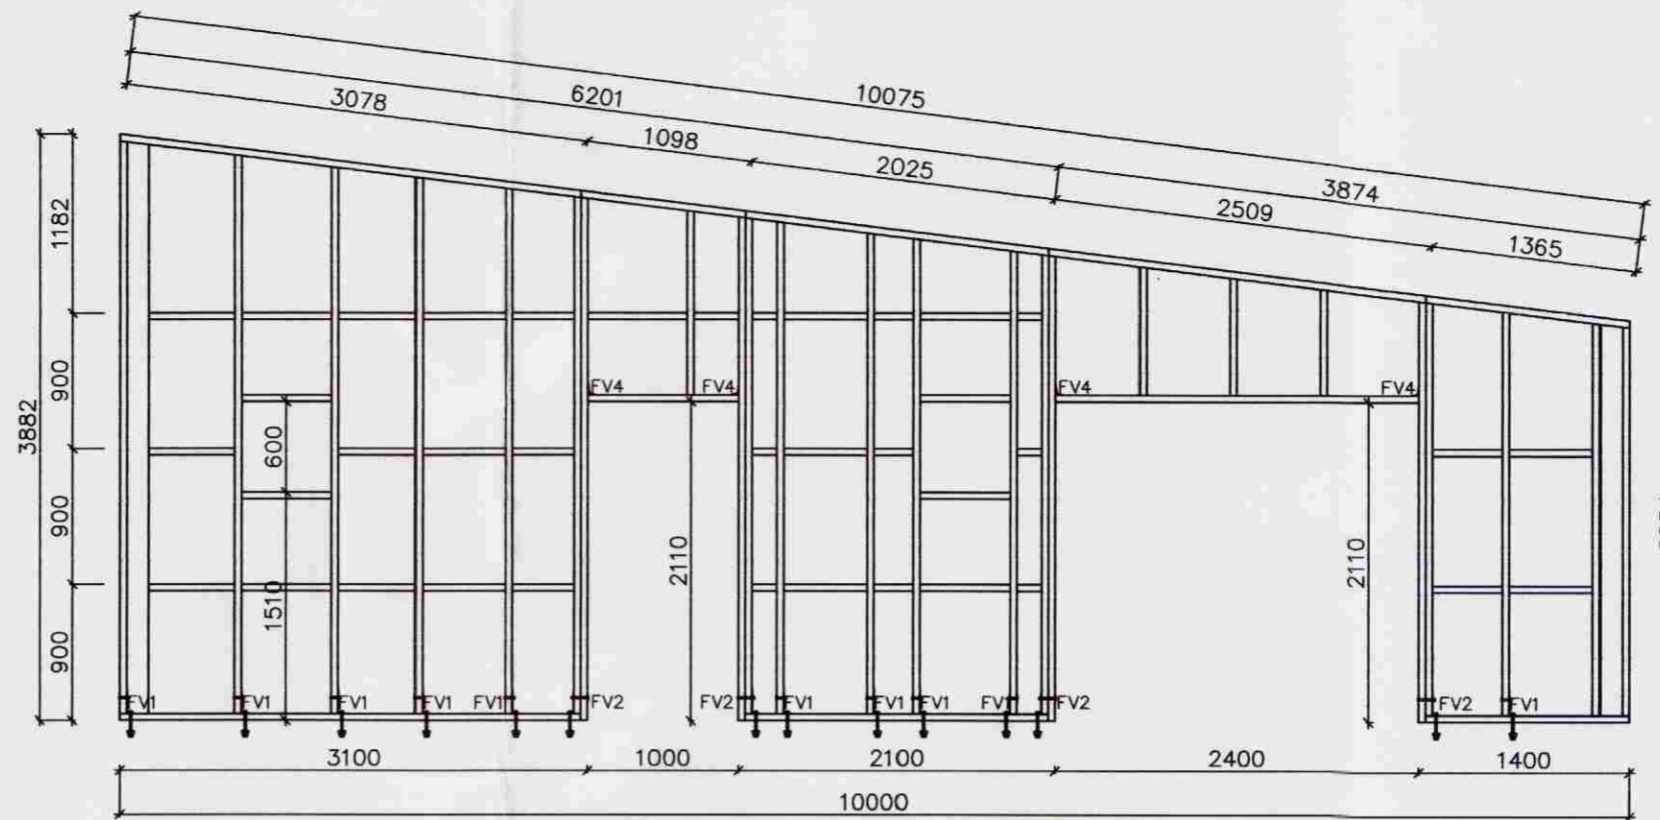


Grind nr. 9

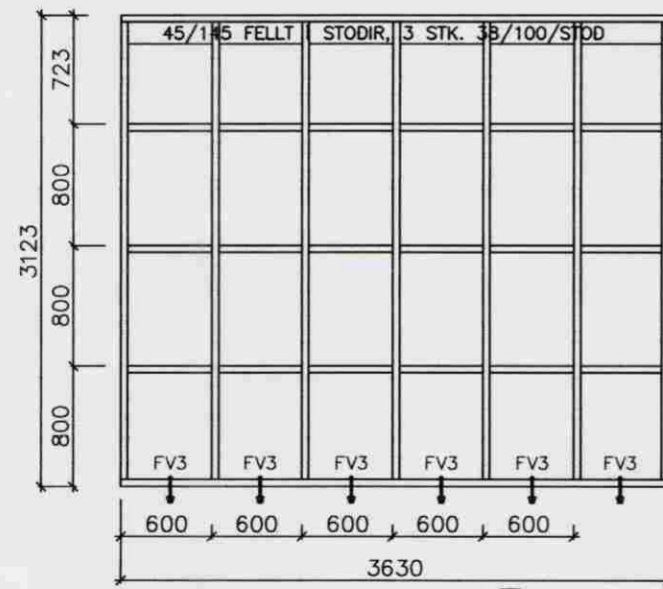

Grind nr. 10

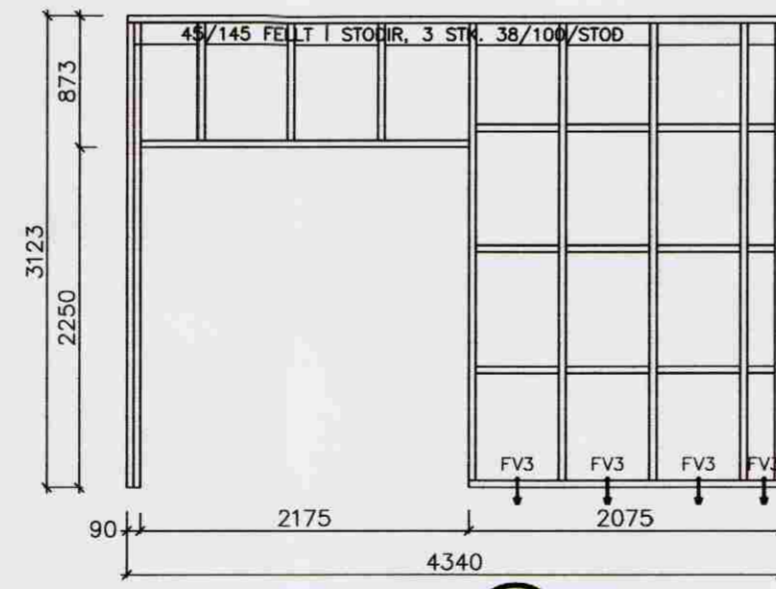

Grind nr. 11

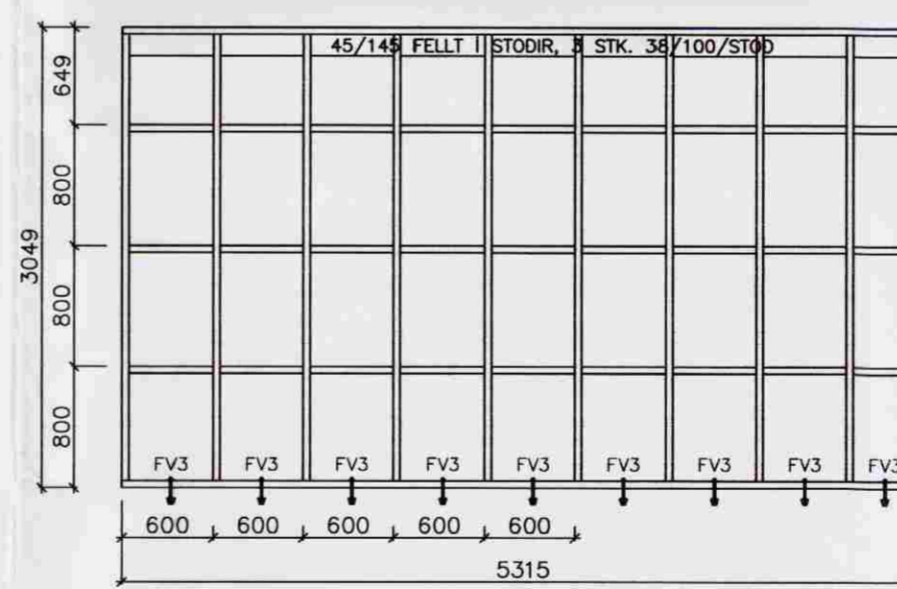

Grind nr. 12

FESTINGAR:

- FV1**
1 STK. VINKILL (BMF) 160x50x40. VINKILL BOLTAST MED M12 BOLTA GEGNUM STÖÐ, NOTA SKAL 40/40 FERKANTADA SKIFU EÐA 12 MM BORDABOLTA, NOTA SKAL 1 STK. 48 MM GADDAPLÖTU VINKILMEGIN. M12x180 MÖTBOLTI 1STK/VINKIL BOLTAST NIÐUR Í SOKKUL.
- FV2**
2 STK. VINKILL (BMF) 160x50x40. VINKILL BOLTAST MED M12 BOLTA GEGNUM STÖÐ, NOTA SKAL 40/40 FERKANTADA SKIFU EÐA 12 MM BORDABOLTA, NOTA SKAL 1 STK. 48 MM GADDAPLÖTU VINKILMEGIN. M12x180 MÖTBOLTI 1STK/VINKIL BOLTAST NIÐUR Í SOKKUL.
- FV3**
1 STK. M12 x 180 MÚRBOLTI MED 40/40 FERKANTADRI SKIFU.
- FV4**
1 STK. BMF 105 VINKILL MED STYRKINGU. NEGLING 2 x 6 STK. KS 40/40.
- FV5 og FV6**
Sjá sérteikningar.
- FS1**
1 STK ÞAKÁSANKER (BMF) NR. 290, NEGLING 4x7 STK. KS 40/40
- FS2**
FLATJÄRNSEYRA, SJÁ SÉRTEIKNINGU.
- FS3**
2stk. BMF 105 vinkill með styrkingu, negling: 2x60 ks. 40/40.

ÚTGÁFUFERLI

ÚTGÁFA NR.	ÚTGEFID DAGS.	ÚTGEFID AF	SKÝRINGAR
1	04.08.2006	J.Á.	FRUMÚTGÁFA

VERNFRÆÐISTOFA ÁRBORGAR ehf.
AUSTURVEGI 89 800 SELFOSSÍ
SÍMI 480 4800 FAX 482 3851
www.vernarborg.is vernarborg@vernarborg.is

BÆJARHOLT 9, LAUGARÁS

BURÐARVIRKI	MKV:
VEGGJAGRINDUR	MKV: 1:50
SKÝRINGAR	MKV:
HNAMND: GÍSLI RAFN GYLFASON	TEIKNAD: GÍSLI RAFN GYLFASON
VERKUNUMÉR: 0536	SKÝRINGARFRAMM: 0536-210-U1
DAGSETNING: 04.08.2006	TEIKNING NÚMÉR: 212

020365-5799