



GÓLFLAGNIR ERU LAGÐAR MED 150 MM MILLIBILI MED ÞÉTTINGU Í 100 MM VID GLUGGA SJÁ TEIKNINGU


GRUNNMYND GÓLFGEISLA, 1.HÆÐ, 1:50

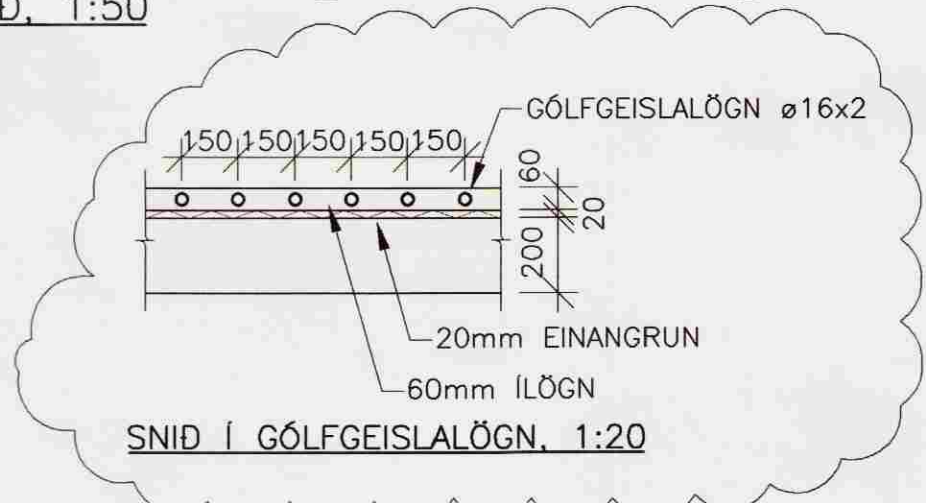

SNID Í GÓLFGEISLALÖGN, 1:20

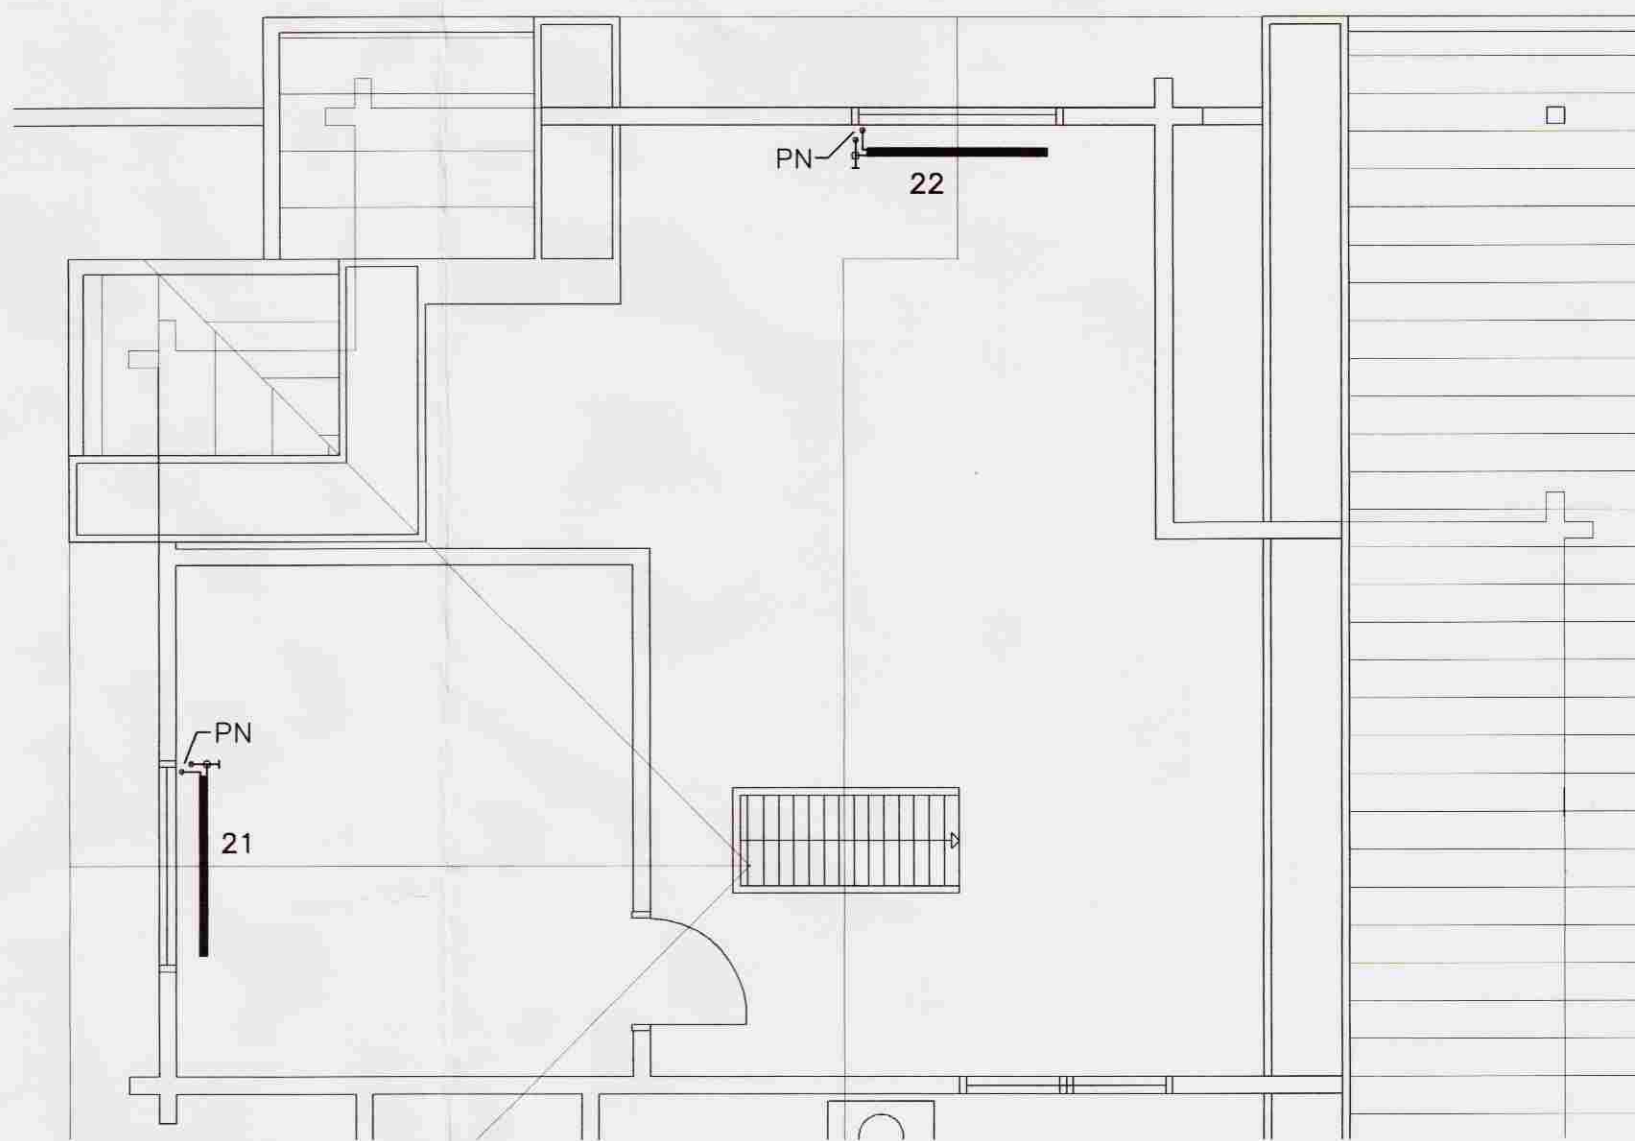


GRUNNMYND OFNALAGNA, SVEFNLOFT, 1:50

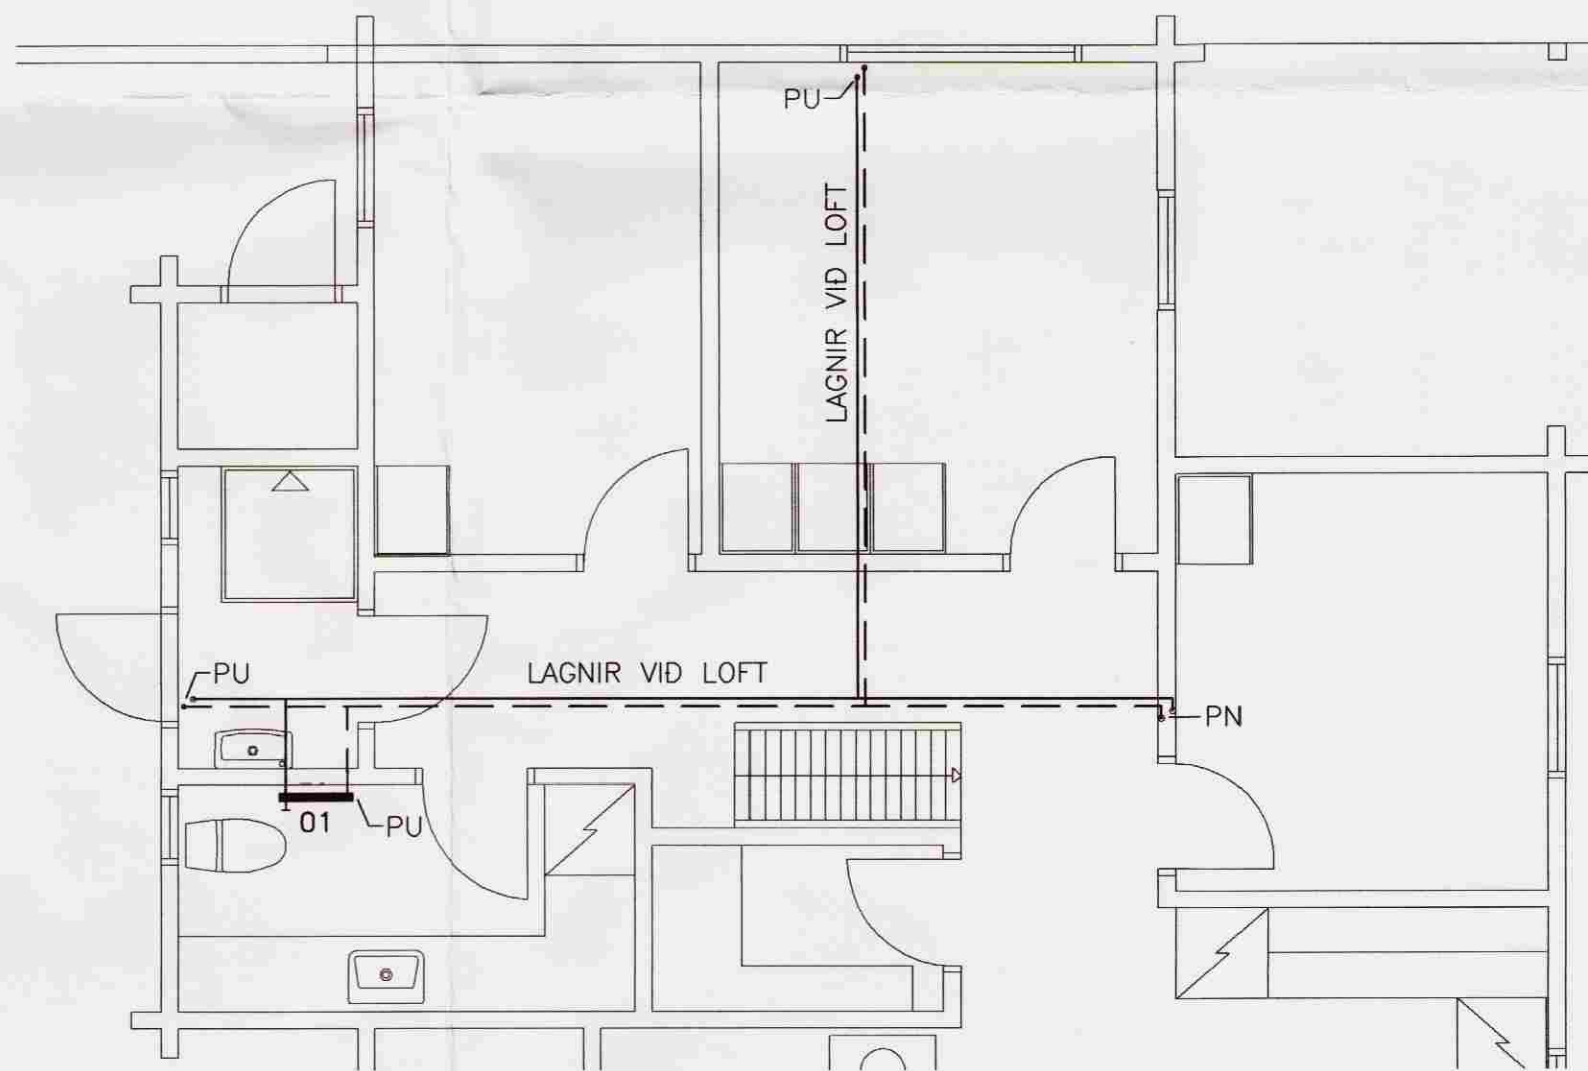

GRUNNMYND OFNALAGNA, 1.HÆÐ, 1:50


DAGS:	NR:	BREYTINGAR:	SAMB:
20.01.06	△	SNID Í GÓLFGEISLALÖGN BÆTT VID	

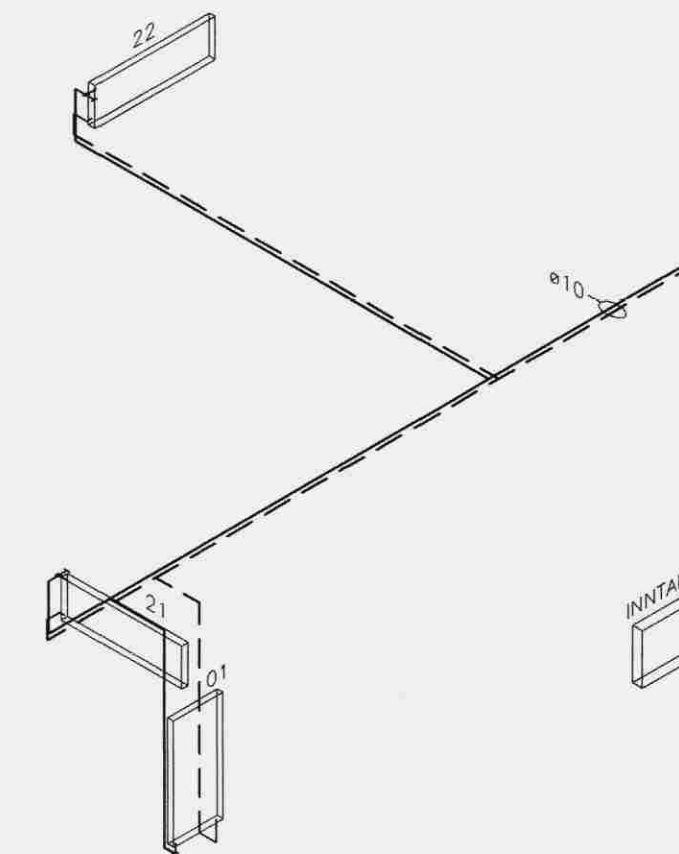

RÚMMYND, 1:50

GÓLFHITI		
SLAUF NR.	HERBERGI	LENGD m.
01	BADHERBERGI+ÞVOTTUR+GANGUR	71
02	HERBERGI+GANGUR	58
03	HERBERGI	65
04	HERBERGI	46
05	ELDHÚS+GANGUR	32
06	BORDSTOFA+GANGUR	105
07	STOFA+GANGUR	77
08	STOFA+ANDDYRI	78
Samt.		532

SKÝRINGAR SJÁ TEIKN 501

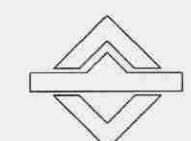

VERKFRÆÐIÞJÓNUSTAN EHF

GRENSÁSGEVUR 3 · 108 REYKJAVÍK · Sími: 520 9960 · Netfang: jong@technik.is ghor@technik.is

TEIKNISTOFA HÉ HÉ  
HAGNADARFRÉTTI  
HAGNADARFRÉTTI

HEITI VERKS:	BERJAÁS 2 GRIMSNES- OG GRAFNINGSHREPPI	VERKNUMER:	05.37	DAGS:	01.11.05
HEITI TEIKNINGAR:	HITAKERFI: GRUNNMYND 1.-2. HÆÐ RÚMMYND	HÚSAGERD:	SUMARHÚS	SEIÐSLUNR.:	511
RIANNAÐ:	GH	TEIKNARI:	RR	MÁLT:	
VERFARÐ:	JG/GH	SAMBÝKKI:	Jón Guðmundsson 280255-4329	ÚTGÁFA:	A
		SAMBÝKKI:	<i>Jón Guðmundsson</i>	MÁLKY:	1:50
				TEIKN NR.:	511

