

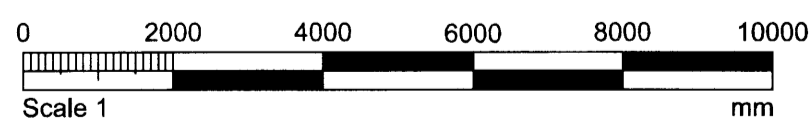


Skipulags- og byggingarfulltrúi Uppsveita bs.
Samþykkt
 23 SEPT. 2014
[Signature]
 Byggingarfulltrúi

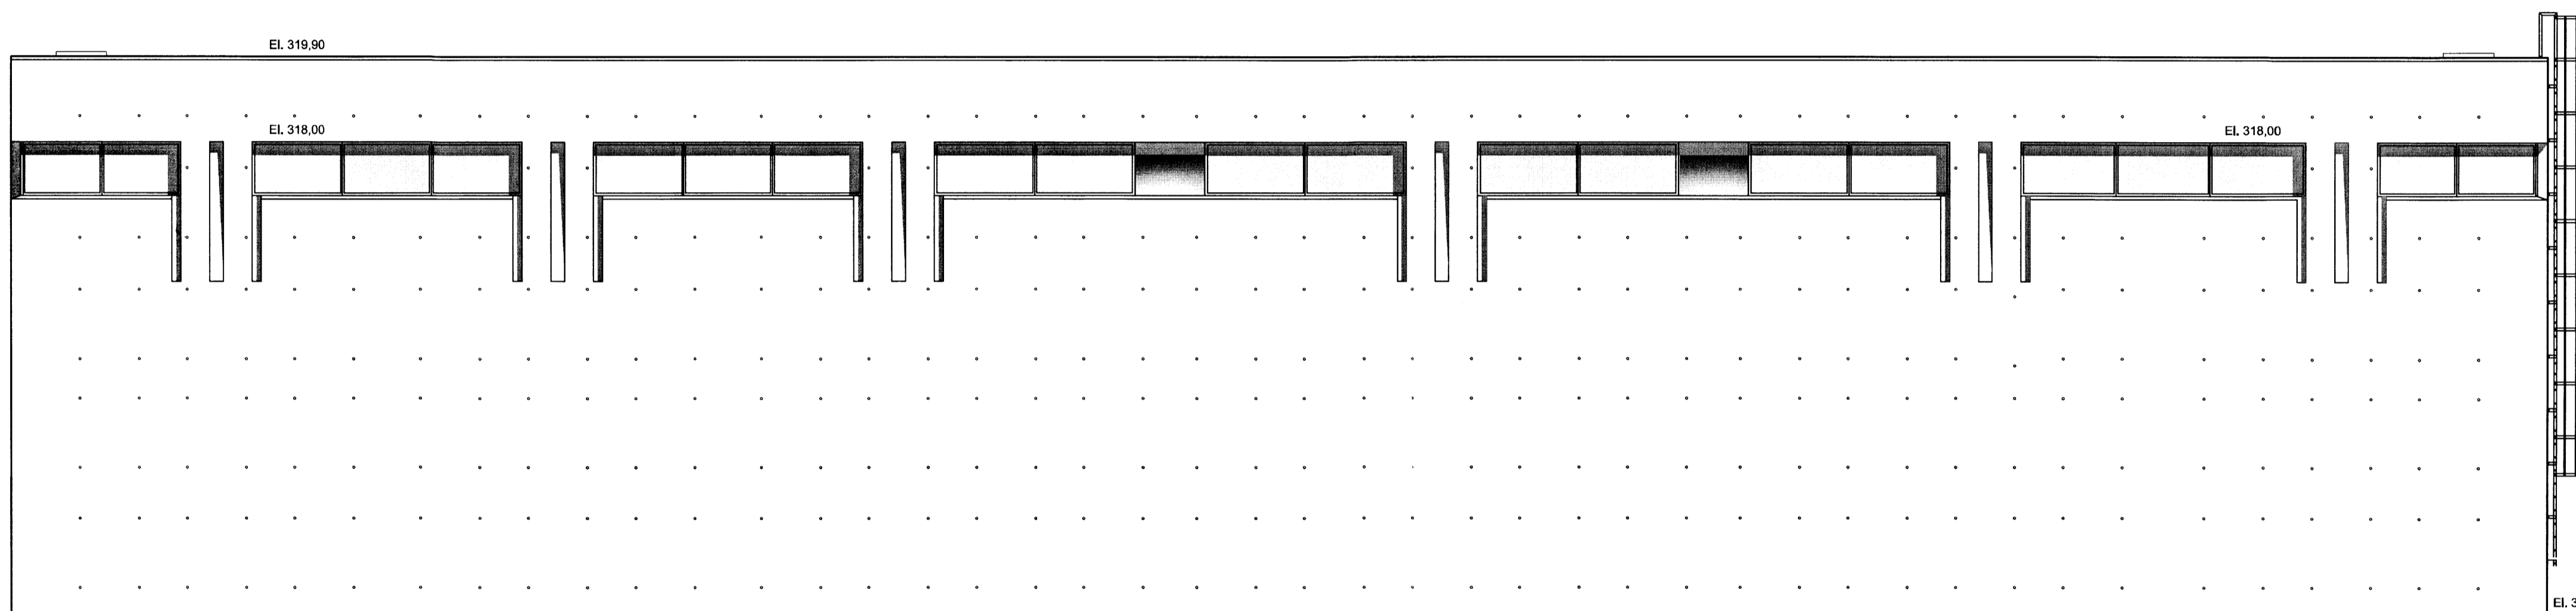

Gardar Guðmarsson 240565-4399
Liðarfrótt 241062-7314

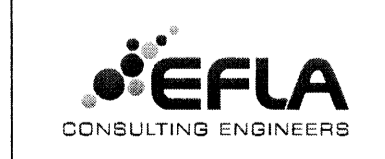

STÖÐVARHÚS
 ADALTEIKNINGAR
 ÚTLIT
 SUÐ-AUSTUR

ARKITEKTASTOFAN **OGI**

PROCESS	=	+	+
NPC NUMBER		NPC REV.	BOL
NUMBER	359B	ISSUE	BUD
15-A-56.31.143		A1	NEXT SH.

ISSUE	DESCRIPTION	DATE	DES.	CHK.	APP.	ISSUE	DESCRIPTION	DATE	DES.	CHK.	APP.	DATE
												MARS 2013
												DES. SG /HS
												APP. GG
												PAPER SIZE A1
												PROJ. BÚÐARHÁLS HEP
A1	ADALTEIKNING	2013-03-01	SG	GG	GG							

S:\Verk\359-Búðarhúsvirki\359B-endurskoðun-2008\100-adalteikningar\A00alteikningar\A00alteikningar - íslenskar\A-359B-56.31.141-143-PH-elevations.dwg