

SNID A  
SJÁ TEIKN.  
VERKFR.



Skipulags- og byggingarfulltrúi Uppsveita bs.  
**Sampykkt**  
21 OKT. 2014  
*Þorgerður*  
Byggingarfulltrúi

LÁRÉTT ALU ZINK. BÁRÁÐ, PAPPÍ.  
LÓÐRETTIR 100 MM GRINDAR LISTAR  
EINANGRÚN GOSULL  
VEGGIR ERU STEINSTEYPTIR

STÆRÐIR:  
0001, 73,2<sup>2</sup> 205,0<sup>3</sup>  
0002, 96,9<sup>2</sup> 271,3<sup>3</sup>  
0101, 170,1<sup>2</sup> 514,1<sup>3</sup>

ALLS. 340,2 990,3<sup>3</sup>  
34,0  
1024,4<sup>3</sup>

ALU ZINK, BÁRÁÐ  
PAPPÍ  
KLÆDNING 1" X 6" 25 X 150 MM  
LOFTRÁS ø 32 mm, 3 STK. PER SPERRUBIL  
ENANGRÚN, ÞAKULL 200 MM  
SPERRUR 2" X 9" 50 X 225 MM CC 600  
RAKASPERRA  
LAGNAGRIND,  
PLÖTU EÐA PANÍL KLÆDNING, FL. 2

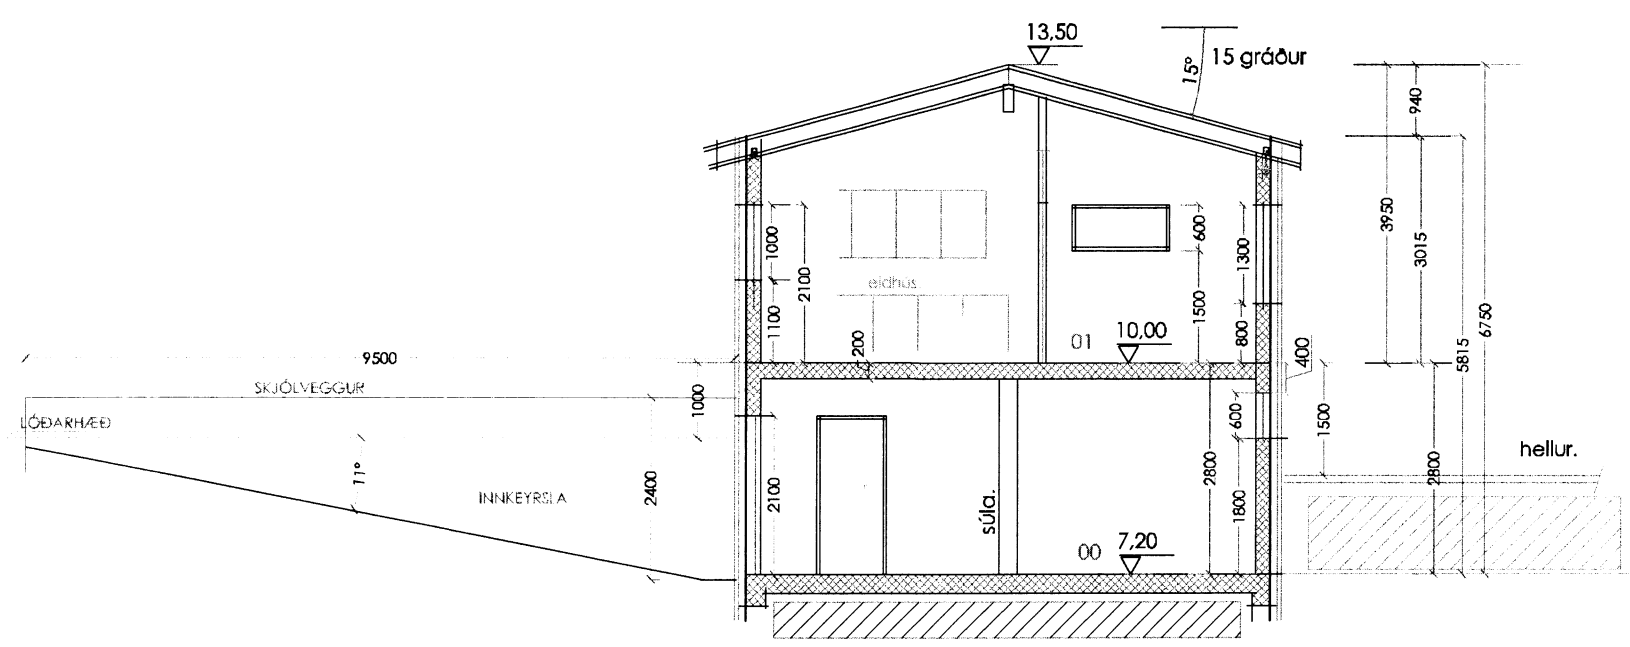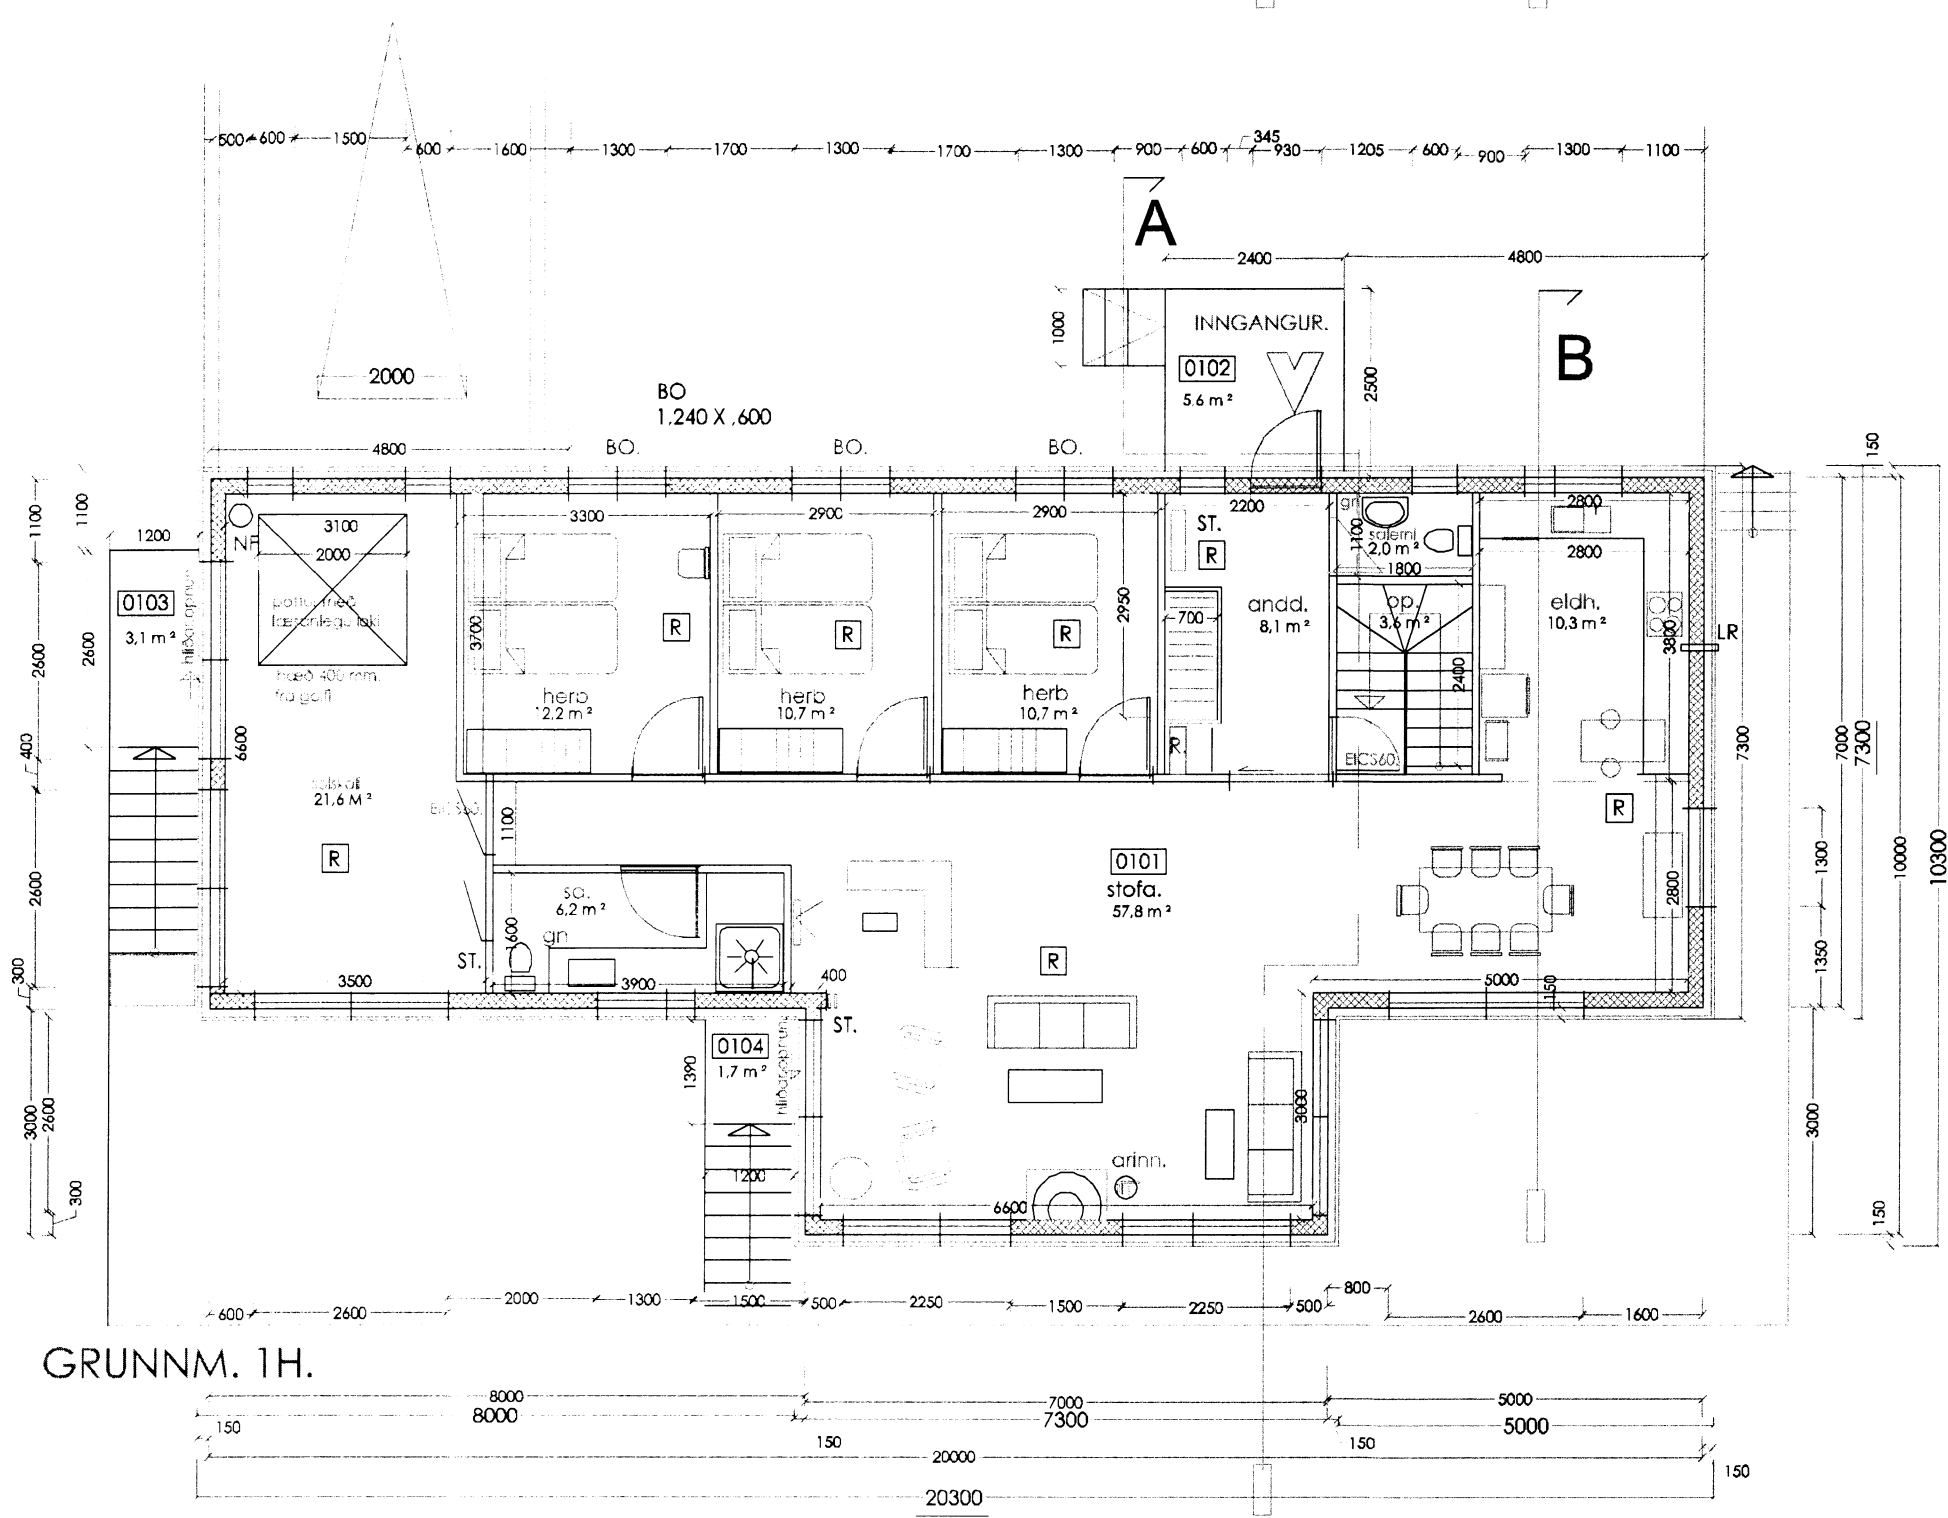

SNID B  
SJÁ TEIKN.  
VERKFR.

- SKÝRINGAR:
- INNGANGUR
  - ÚT FLÓTTALEIÐ
  - BO BJÖRGUNAROP
  - R REYKSKYNJARI
  - ST. SLÖKKVIÐÆKI
  - SA. SALERNI
  - LR LOFTRÆSING
  - GN GÓLFNÍÐURFALL
  - EI-CS30 HÆGBRENN. HURD
  - MÆLAGR. INNTAK F. VATN
  - R INNTAK F. RAFM.
  - Ⓜ ROTÞRÓ
  - STEINSTEYPT.
  - ÁLSTODIR, GIPS

NR.3	SKRÁNINGART. OG NÚMERING.	22.10.2014
NR.2	GLUGGAR, STIGAR Á LÓÐ, INNAHÚSS. loft í kj.	25.09.2014
NR. 1	STÆRÐ HÚSS., GLUGGAR.	23.04.2014
	breytingar	dags. br.

SKÓGARÁS, ÁSAHREPPÍ.  
RÁNGÁRV. SÝSLU.

LNR 204645 ST 2, 00014130 EIG.:  
L. S. SKÓGARÁS, ÁSAHREPPÍ. RANGÁRS. telkn. A2  
GRUNNMÝNDIR 1 : 100  
DAGS: 28.01.2014 SNID 1 : 100  
teiknistofan artik@simnet.is GSM 895 - 9202  
**ARTIK** ehf. TEIKNISTOFA sími 421 - 4122

STEINAR H. GEIRDAL BYGGINGAFRÆDINGUR B.F.I.  
040138 3829 NORDURBRÚ NR. 2, 210 GRÐAB.É.

**A02**

