

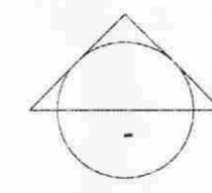
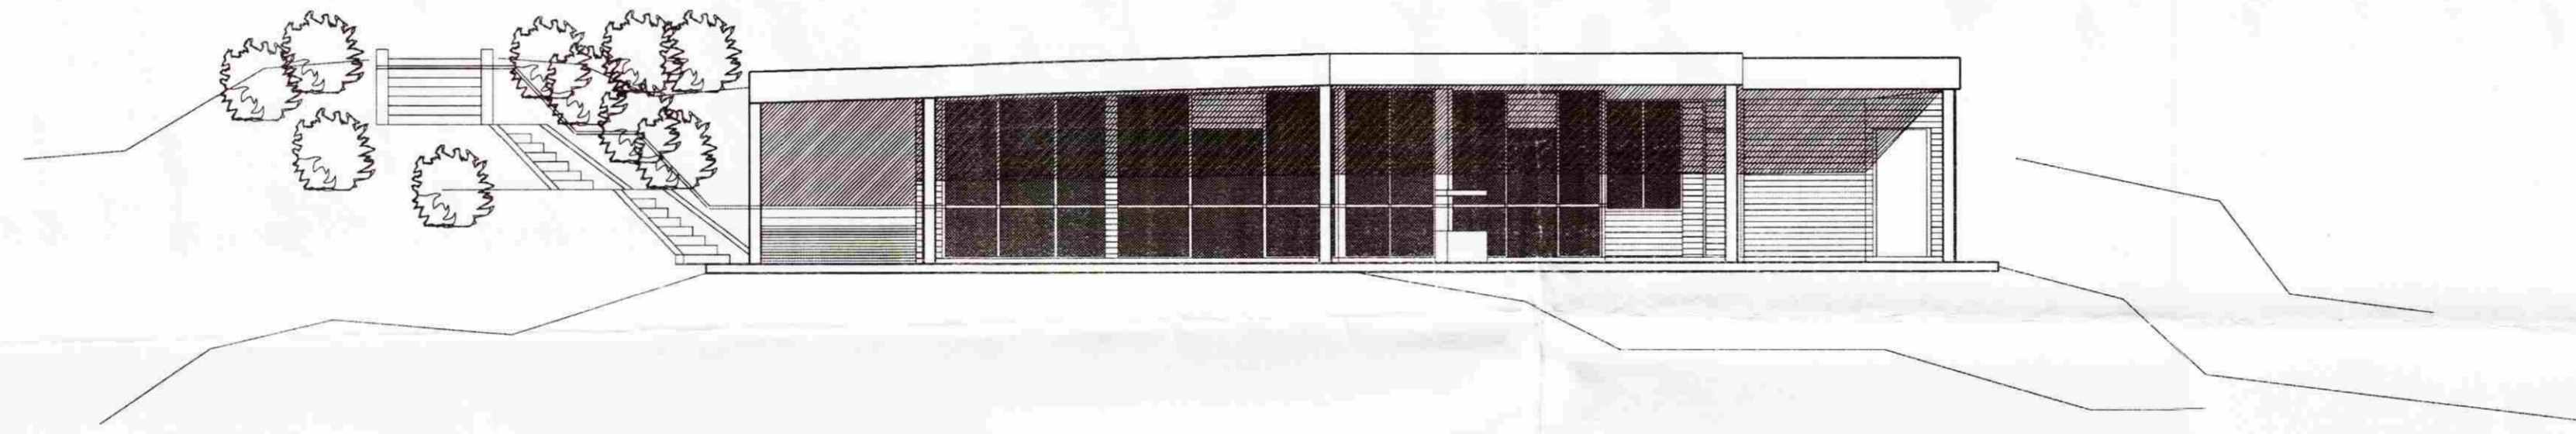


ÚTLIT 1:100  
ÚTLIT TIL SUÐURS

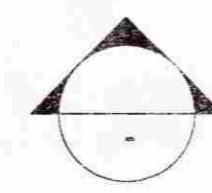

ÚTLIT 1:100  
ÚTLIT TIL VESTURS

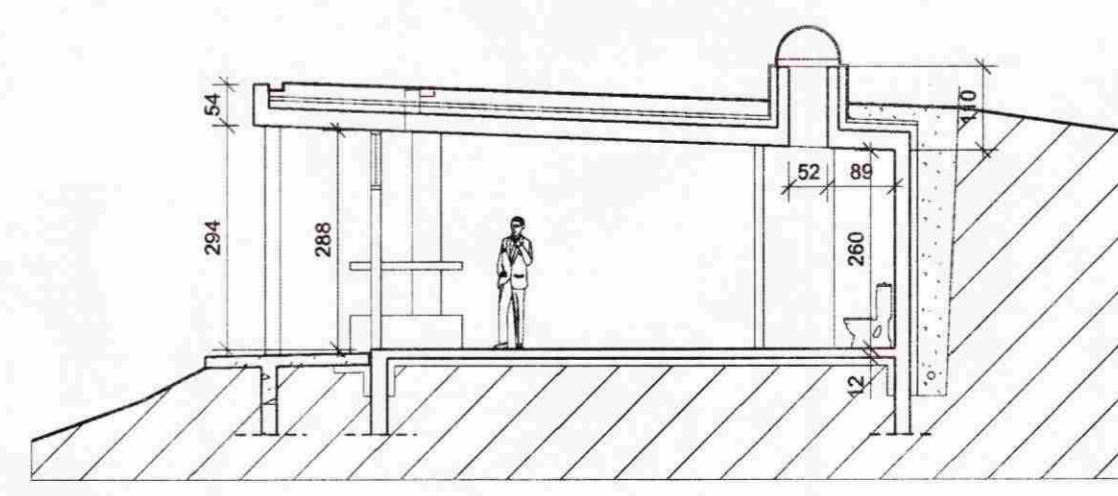

SNEIÐING 1:100  
SNID A-A

SAMPYKKT  
15 APR. 2009  
*Ólga Þórunn*  
Byggingakultúri uppáv. Ámessyslu og Flóahf.

ÚTGÁFA	TEIKNAD	SAMPYKKT	DAGS
BREYTINGAR			

ASK Arkitektar  
Geirsgötu 9  
101 Reykjavík  
Sími 515 0300  
Fax 515 0319  
www.ask.is



Áritun aðalhönnuðar:

*Gunnar Þórðarson*  
Gunnar Þórðarson arkitekt FAI, kt. 180358 4129

SYÐRA LANGHOLT  
HOLTABYGGÐ, LÖÐ 308

VERK NR. GB 0808	NÚMÉR TEIKNINGAR 10-03	MIKV. Í A2 1:100
HEITI TEIKNINGAR ÚTLIT OG SNID		TEIKNAD ASK
		DAGS 4. júní 2008
		ÚTGÁFA