
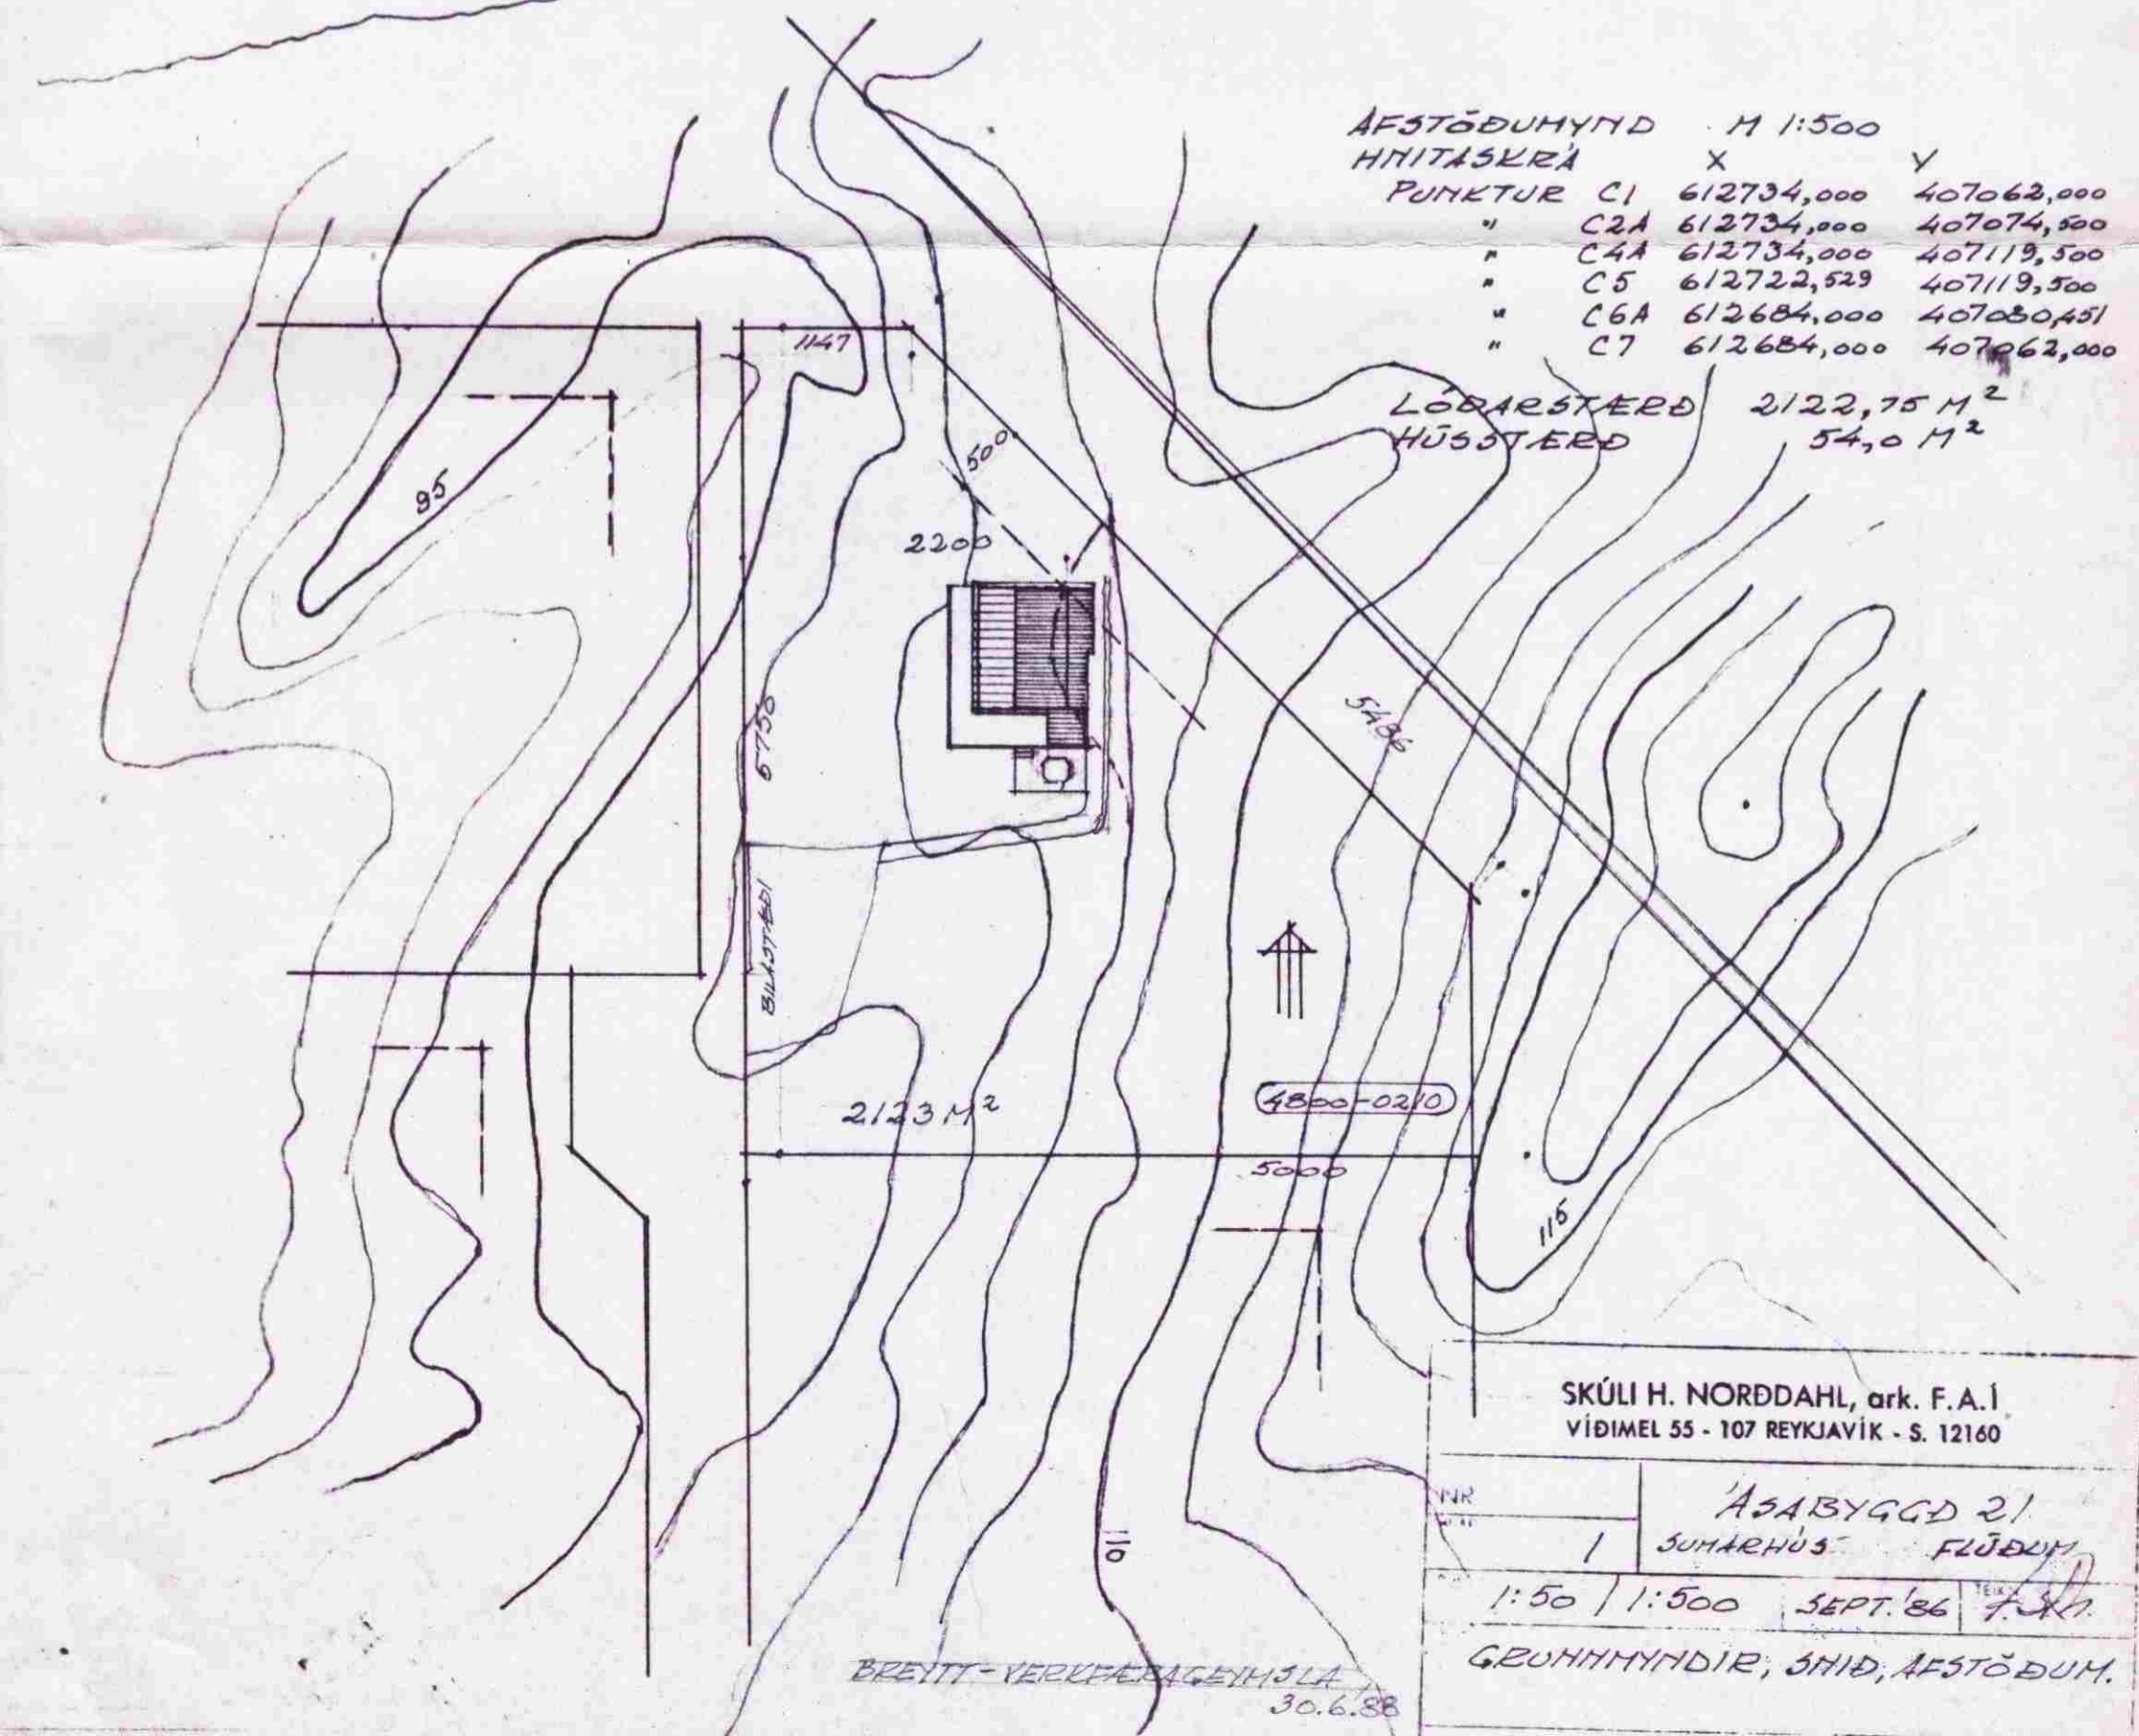
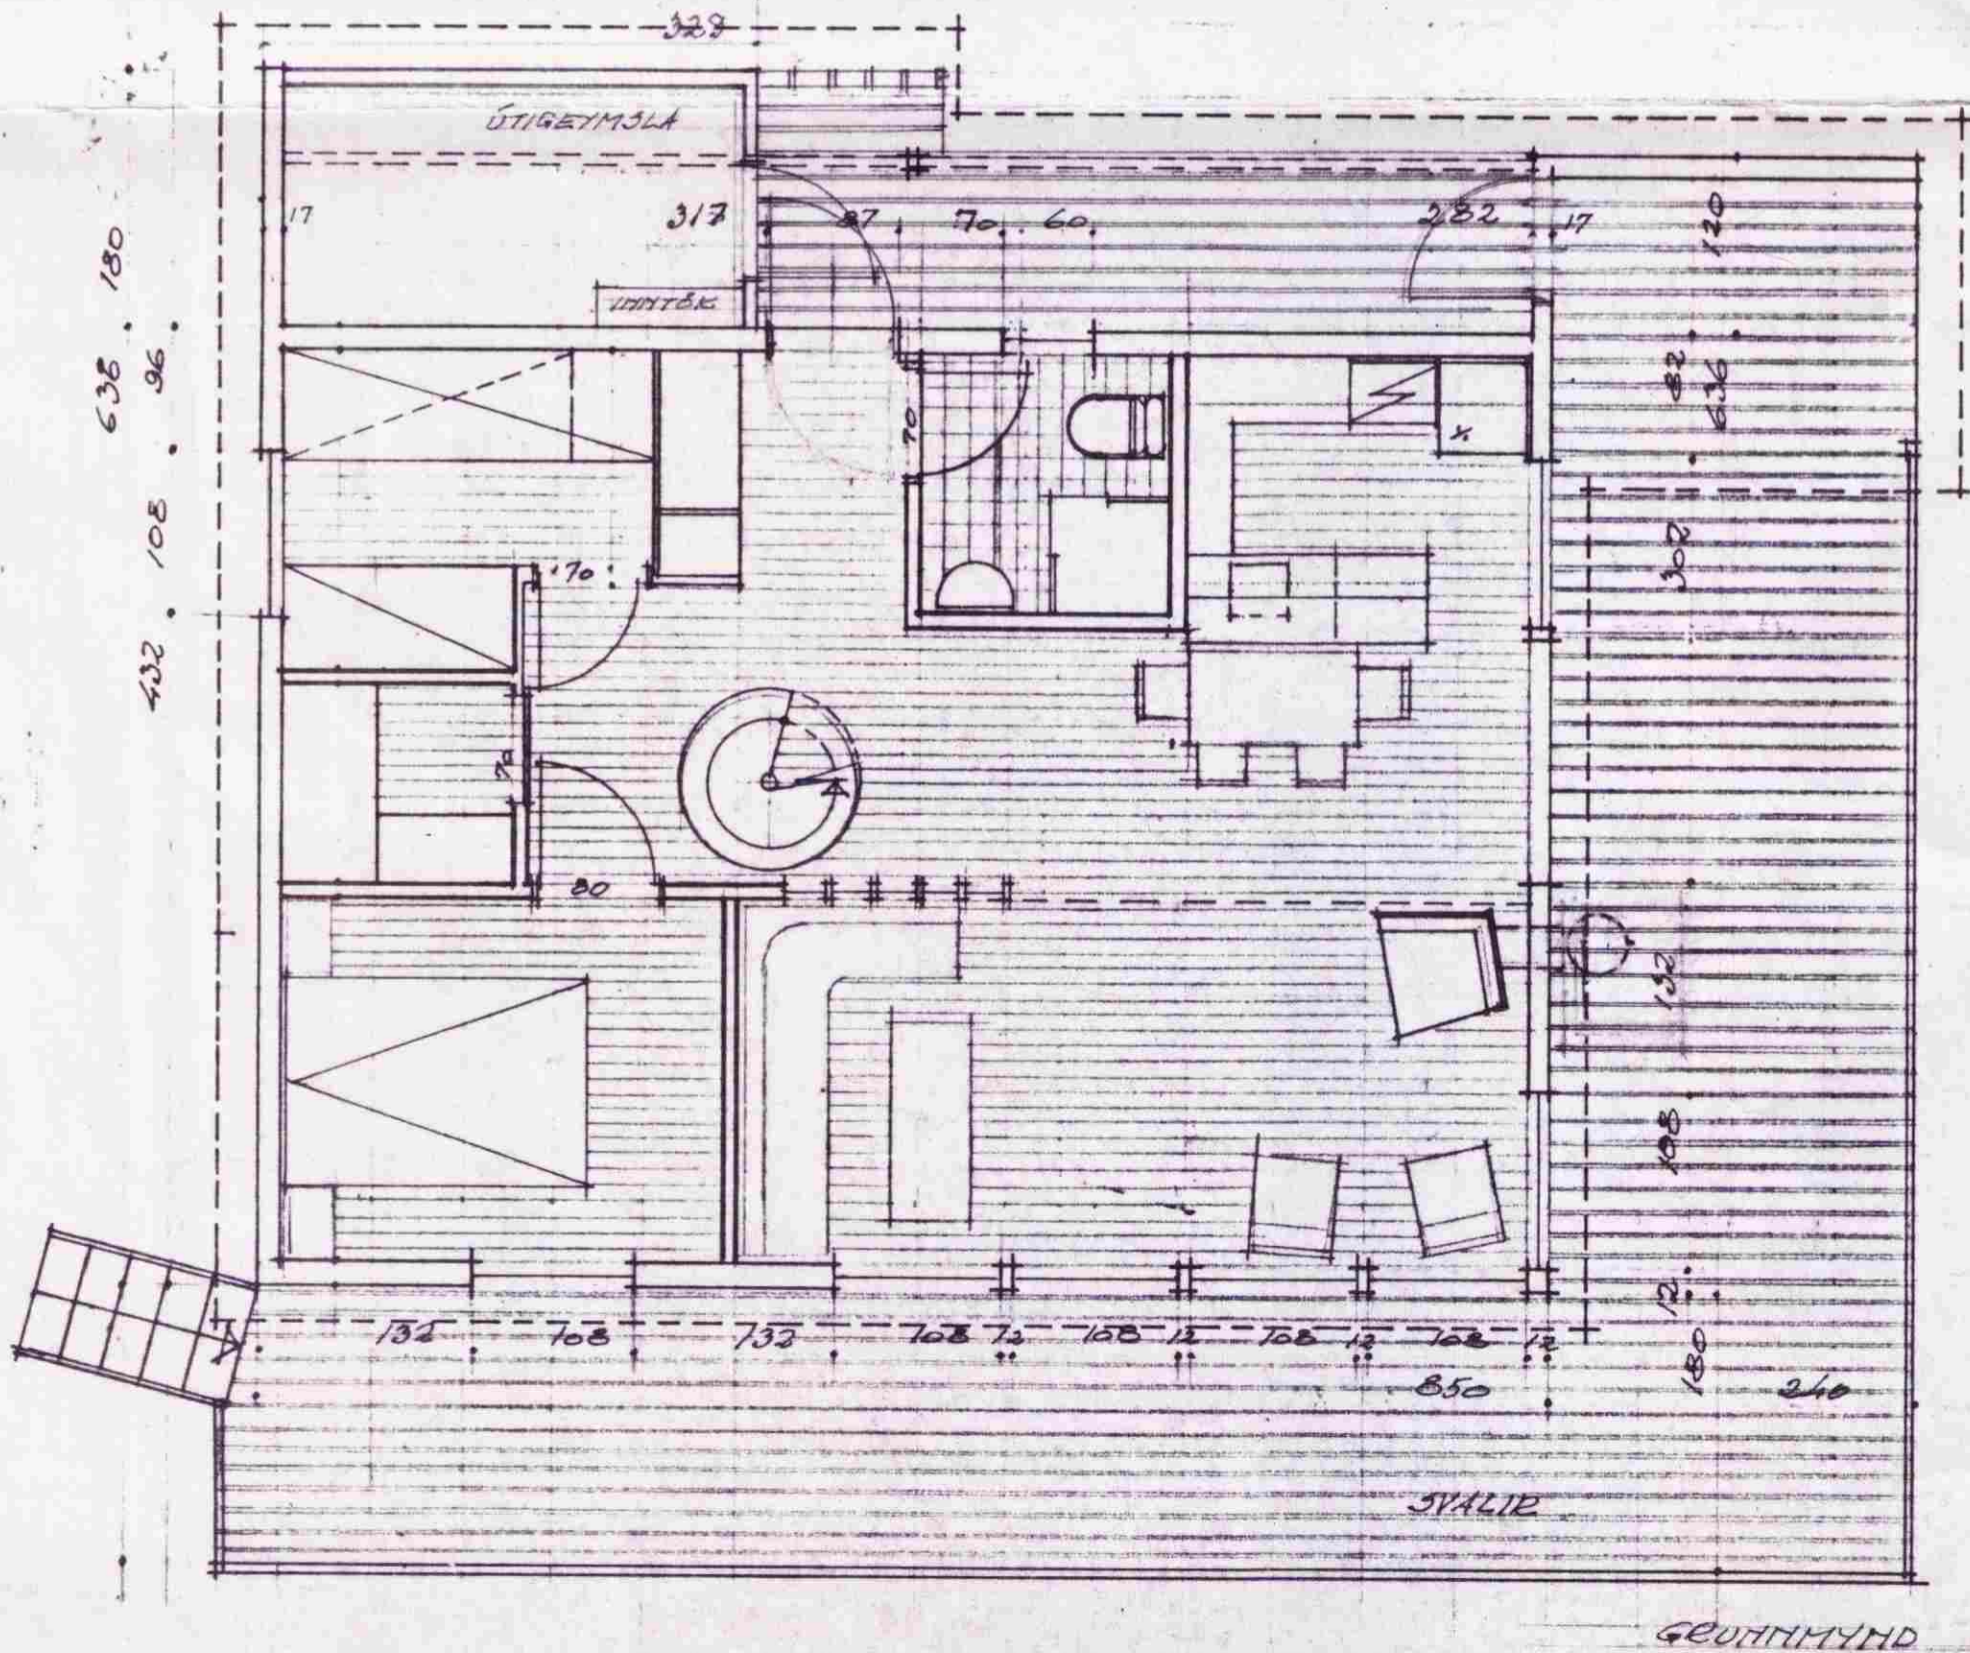
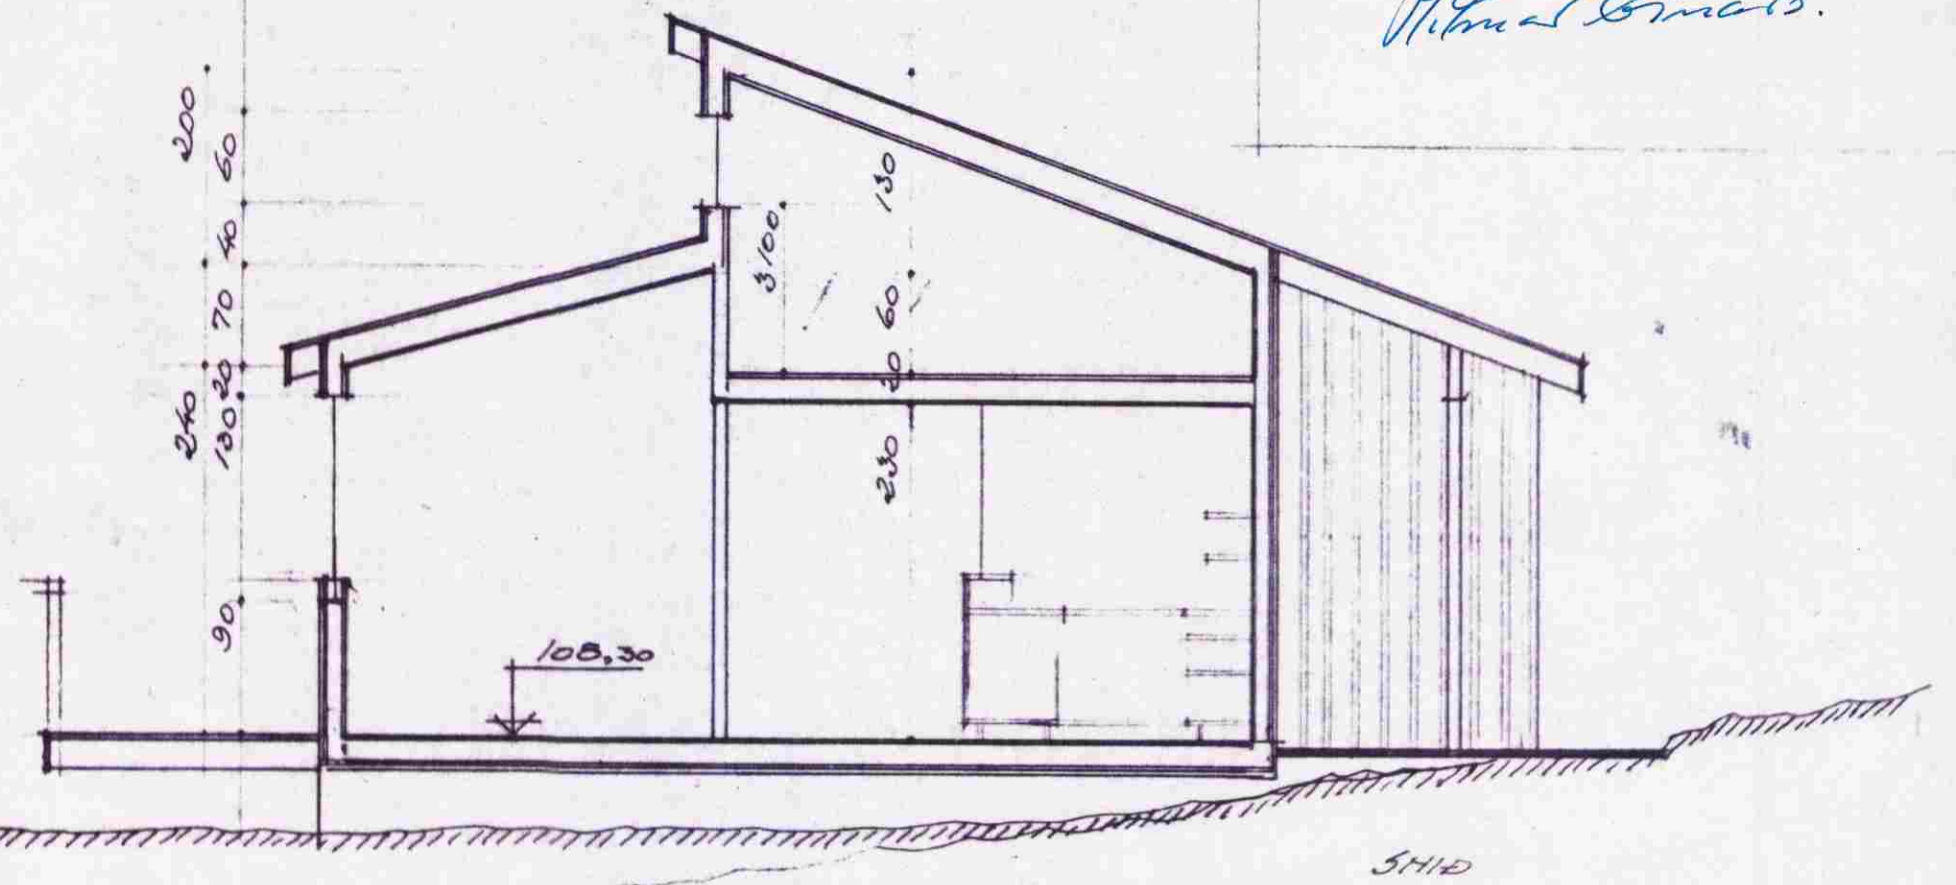


BYGGINGARFULLTRU
 Samp. 14/89
 HRUNAMANNAREFS
 Hinnar Ólafsson

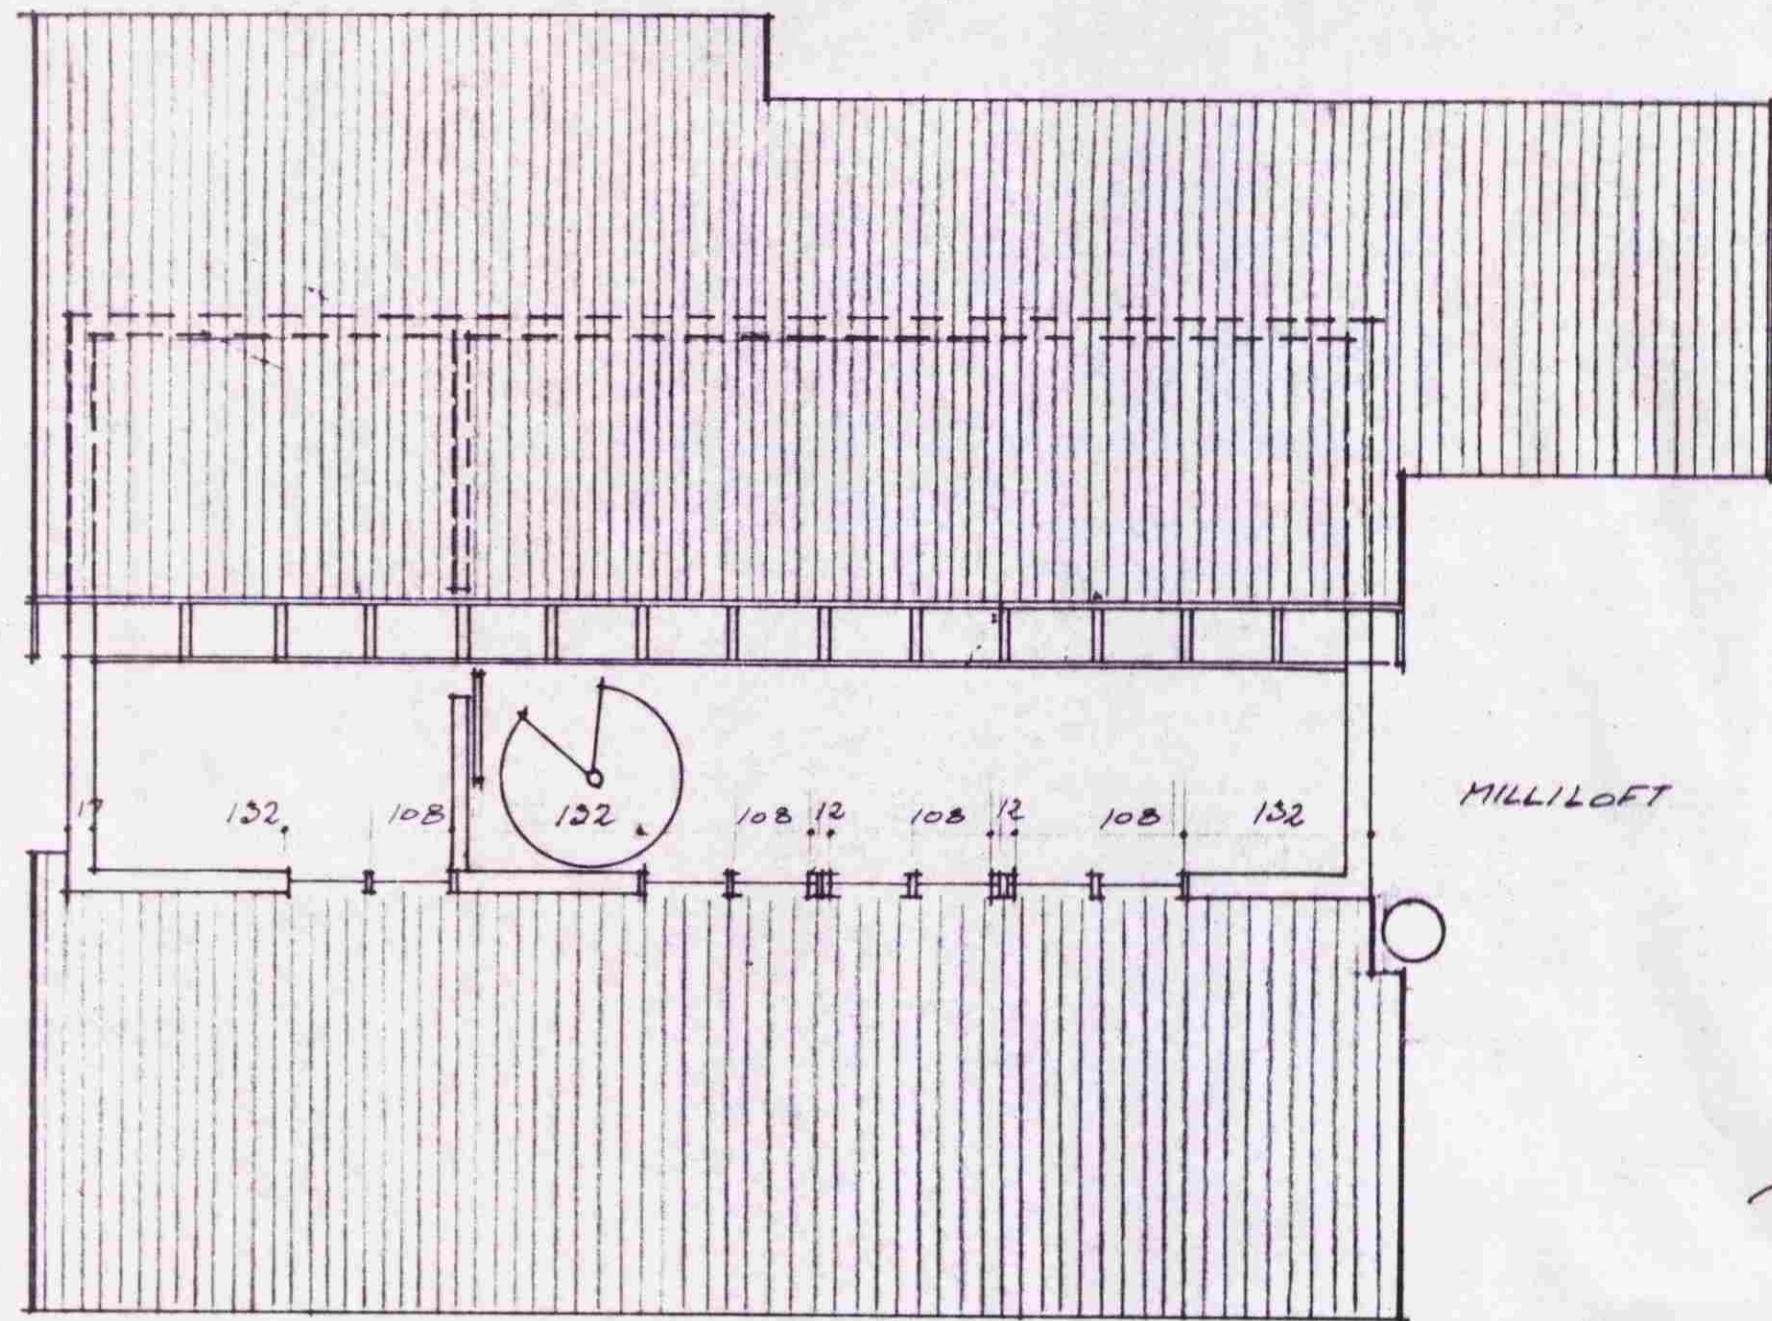

AFSTÖÐUMYND M 1:500

HNITASKRÁ	X	Y
PUNKTUR C1	612734,000	407062,000
" C2A	612734,000	407074,500
" C4A	612734,000	407119,500
" C5	612722,529	407119,500
" C6A	612684,000	407030,451
" C7	612684,000	407062,000

SKÚLI H. NORDDAHL, ark. F.A.I.
 VÍDIMEL 55 - 107 REYKJAVÍK - S. 12160

ASABYGGD 21
 SUMARHÚS FLÖÐUM
 1:50 / 1:500 SEPT. '86 F.A.I.
 GEUFTIMYNDIR, SHID, AFSTÖÐUM.
 30.6.88