




LB1 90x233 Mkv.: 1:20  
Samtals 4 stk.

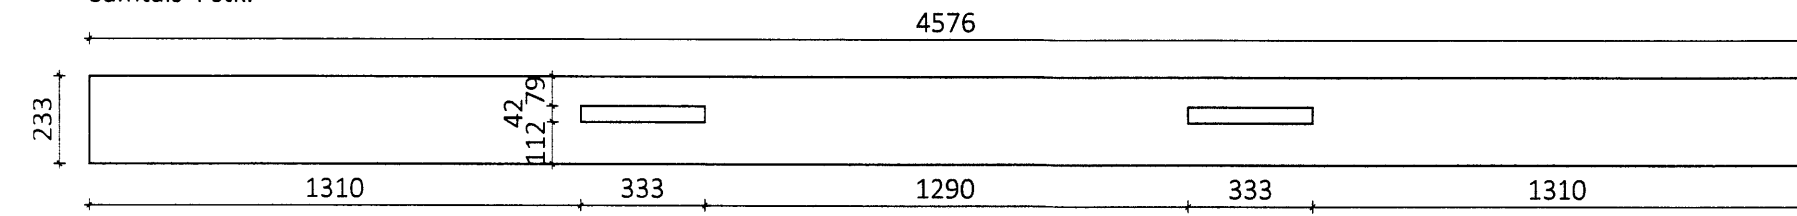


LB2 90x233 Mkv.: 1:20  
Samtals 6 stk.

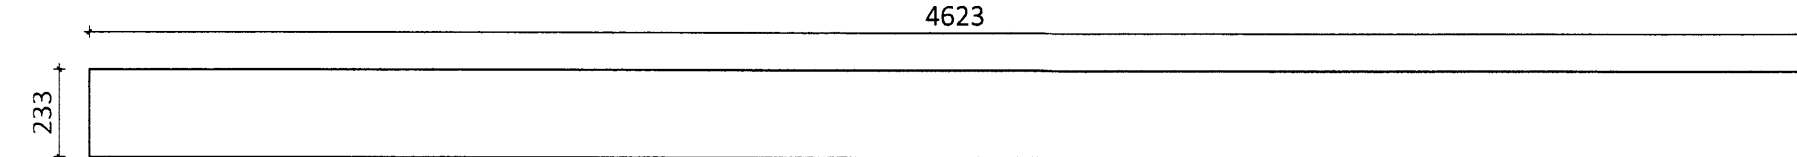


LB3 90x233 Mkv.: 1:20  
Samtals 4 stk.

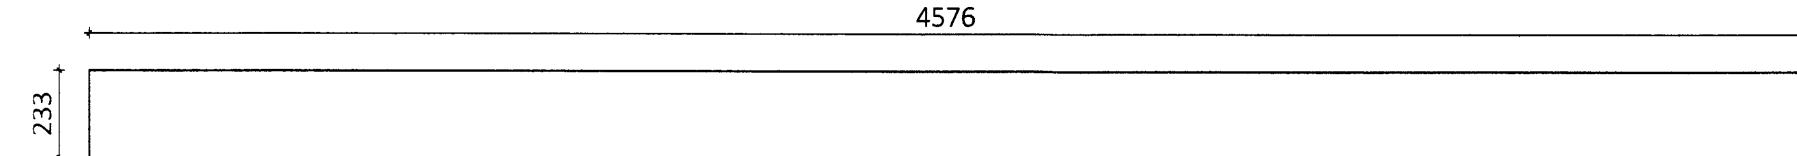


MB1 115x233 Mkv.: 1:20  
Samtals 2 stk.

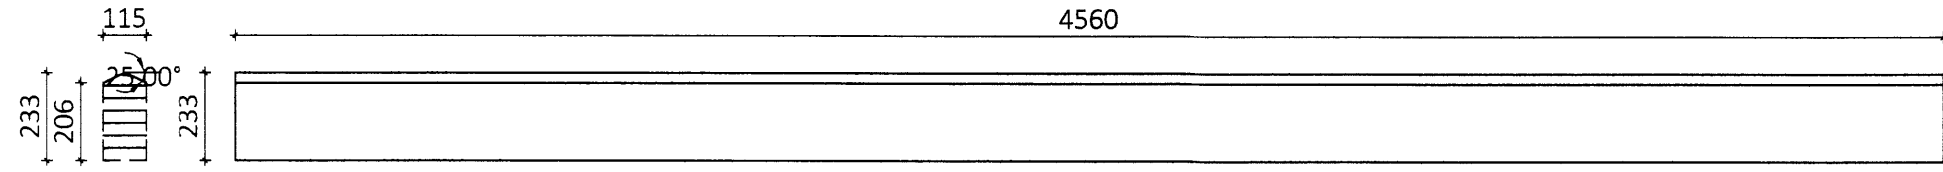


PG1 65x367 Mkv.: 1:20  
Samtals 2 stk.

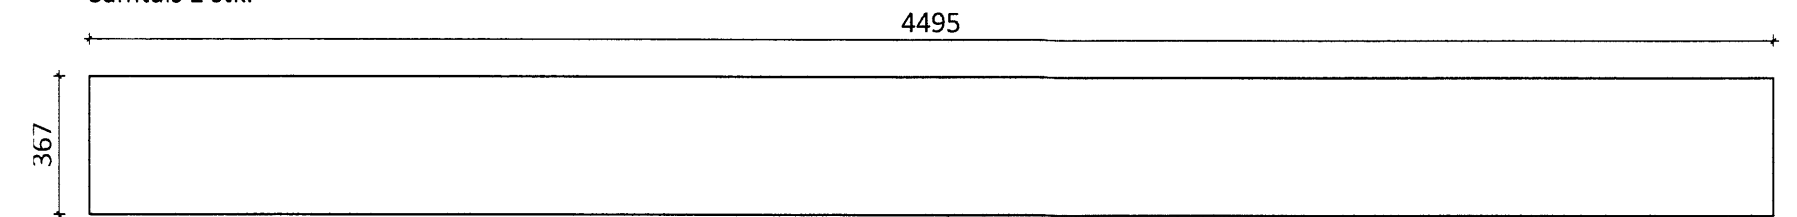


PG2 65x367 Mkv.: 1:20  
Samtals 2 stk. + 2 stk spegluð

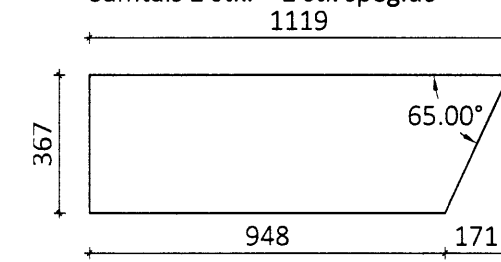


KB1 115x225 Mkv.: 1:20  
Samtals 2 stk.

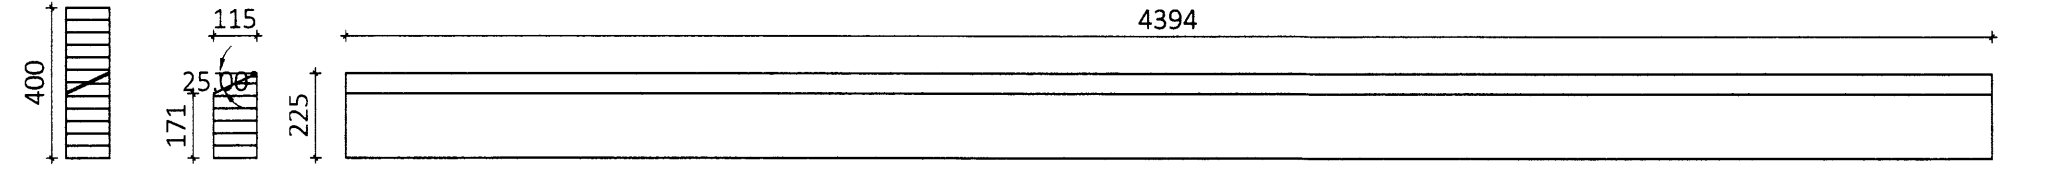


KB2 115x225 Mkv.: 1:20  
Samtals 1 stk.

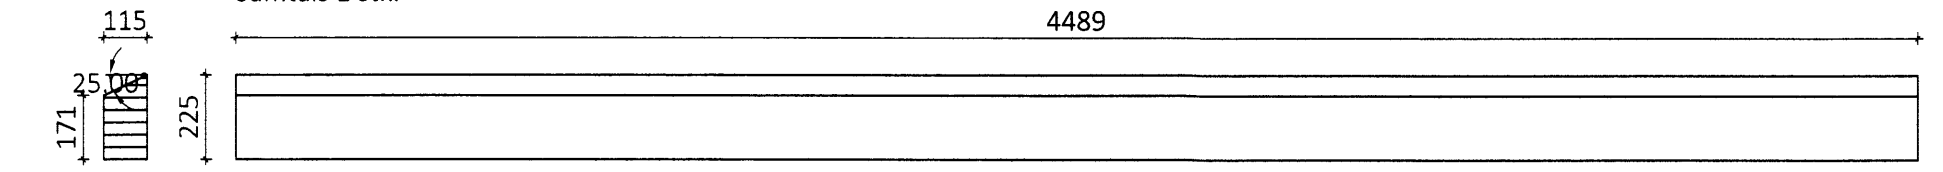


KB3 115x225 Mkv.: 1:20  
Samtals 3 stk.

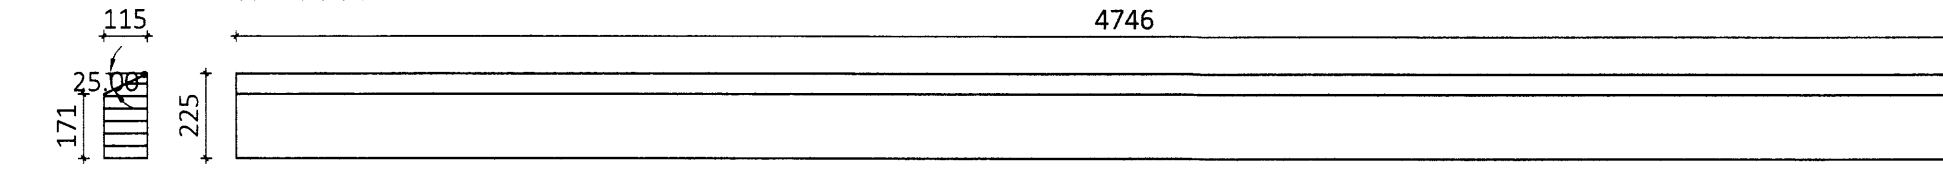


VG1 90x233 Mkv.: 1:20  
Samtals 2 stk.

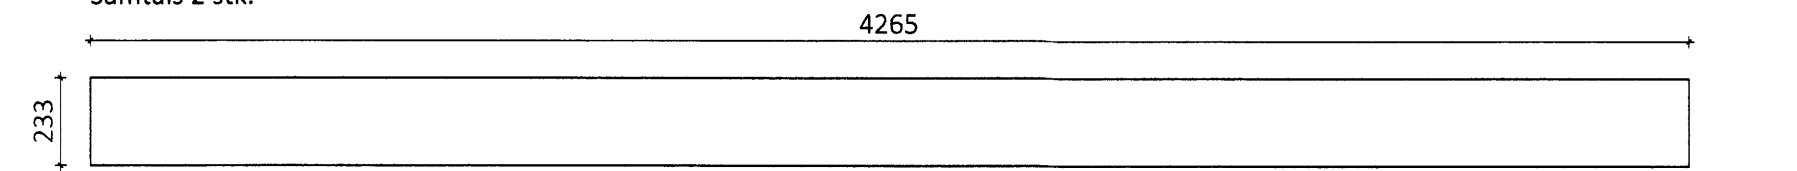


VG2 90x200 Mkv.: 1:20  
Samtals 1 stk. + 1 stk spegluð

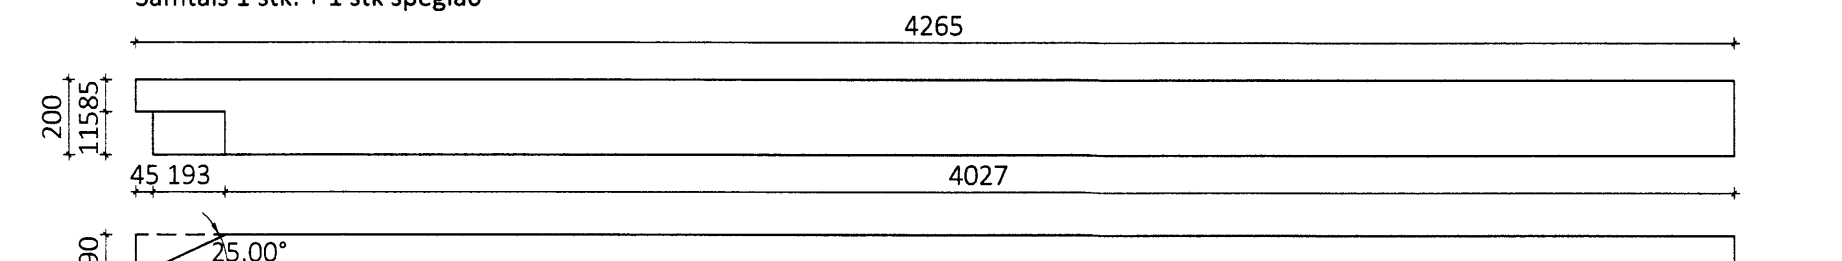


VG3 90x167 Mkv.: 1:20  
Samtals 4 stk.

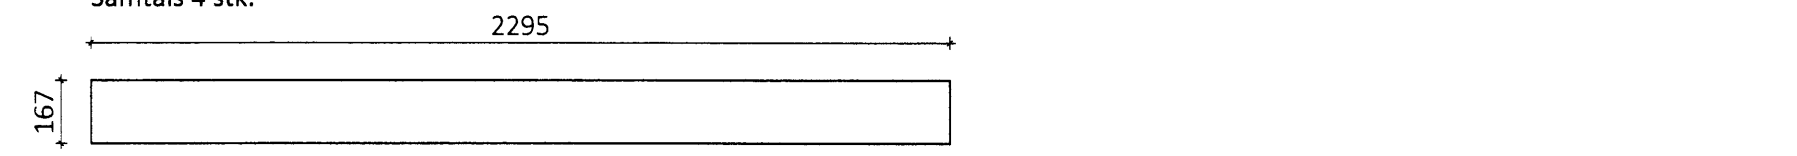


VG4 90x200 Mkv.: 1:20  
Samtals 1 stk. + 1 stk spegluð

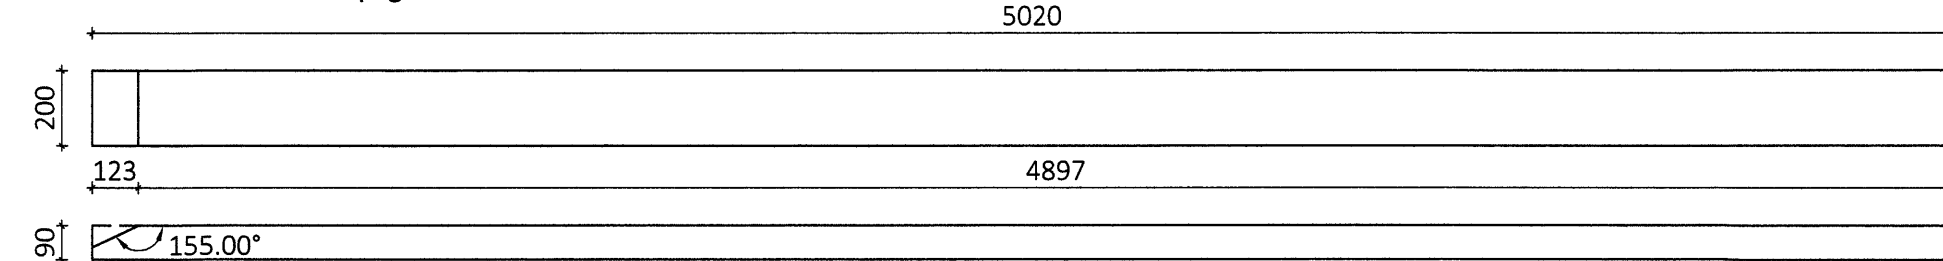


VG5 90x200 Mkv.: 1:20  
Samtals 1 stk. + 1 stk spegluð

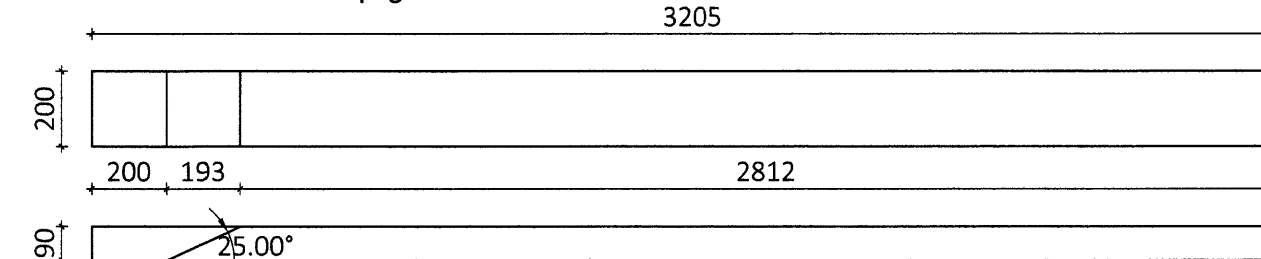


VG6 90x133 Mkv.: 1:20  
Samtals 1 stk.

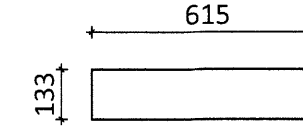


VG7 90x133 Mkv.: 1:20  
Samtals 1 stk.

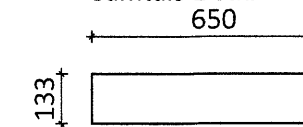


VG8 90x167 Mkv.: 1:20  
Samtals 1 stk.

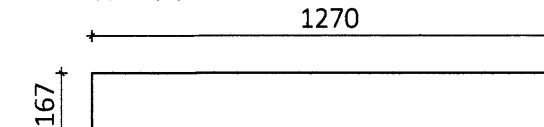


VG9 55x133 Mkv.: 1:20  
Samtals 1 stk.

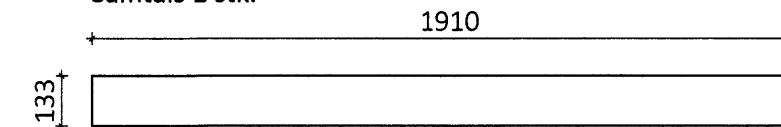


VG10 55x133 Mkv.: 1:20  
Samtals 1 stk.

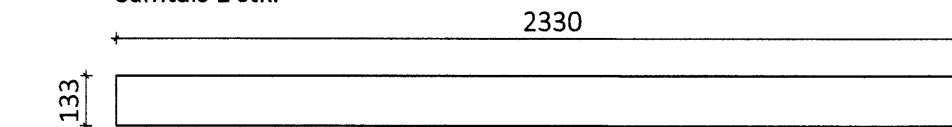


HS1 90x167 Mkv.: 1:20  
Samtals 1 stk.

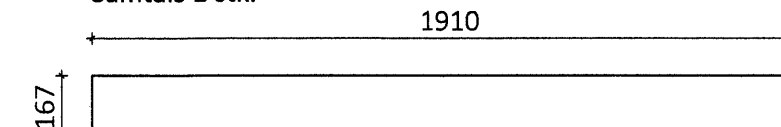


HS2 90x167 Mkv.: 1:20  
Samtals 1 stk.

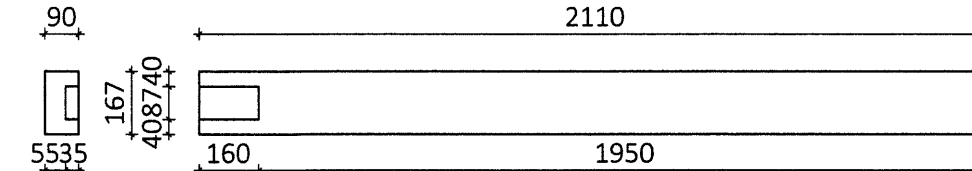


HS3 90x233 Mkv.: 1:20  
Samtals 1 stk.

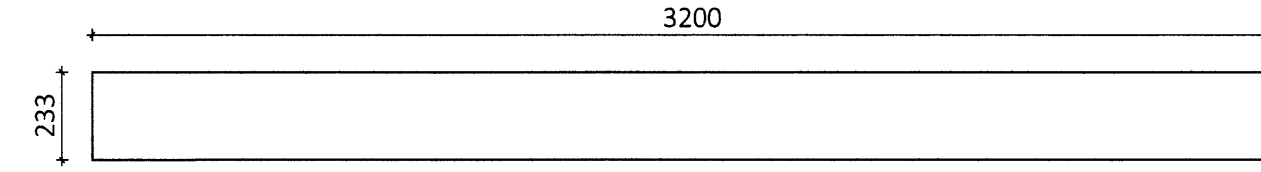


HS4 140x233 Mkv.: 1:20  
Samtals 1 stk.

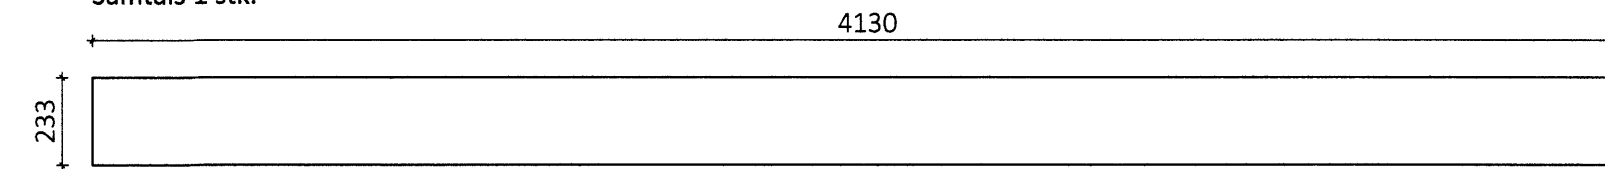


HS5 90x233 Mkv.: 1:20  
Samtals 2 stk.

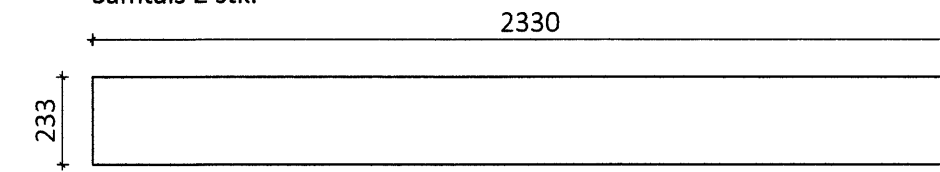

HS6 90x167 Mkv.: 1:20  
Samtals 2 stk.

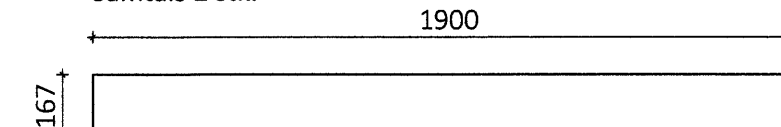

HS7 90x233 Mkv.: 1:20  
Samtals 1 stk.

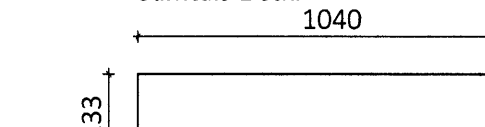

ÖLL AFNOT OG AFRITUN TEIKNINGAR AD HLUTA EÐA Í HEILD ER HÁÐ SKRIFLEGU LEYFI LÍMTRÉ VÍRNET EHF.  
Númer Dags Skýring breytingar Br. af

<p>Byggingadeild - Vesturvör 2B - 200 Kópavogur kt. 440510-1160 · Sími: 412 5300</p>	MKV.	DAGS.	VERKNR.	ÚTGÁFA NR.
	1:20	5.6.2014	DL14 012	1
HEITI VERKS:	TEIKN.	REIKN.	YFIRF.	NR. TEIKNINGAR
Gróðrarstöðin Brún, Flúðum	GS	GS		386
HEITI TEIKNINGAR	ÁRITUN HÖNNUÐAR	DAGS. ÁRITUNAR		
Pakkhús, viðbygging	ÁRITUN SAMRÆM.HÖNNUÐAR	DAGS. ÁRITUNAR		
Límré - framleiðsluteikning				