
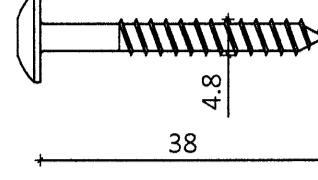
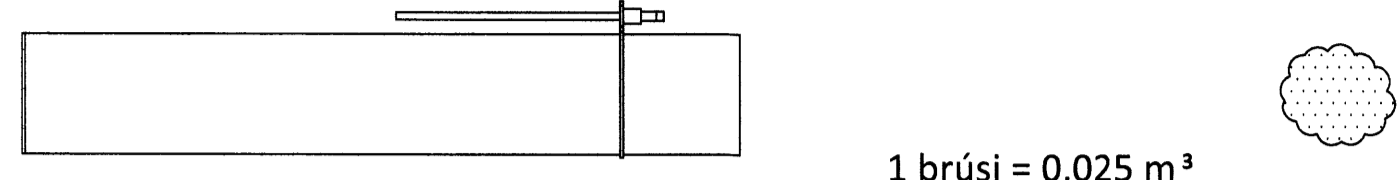
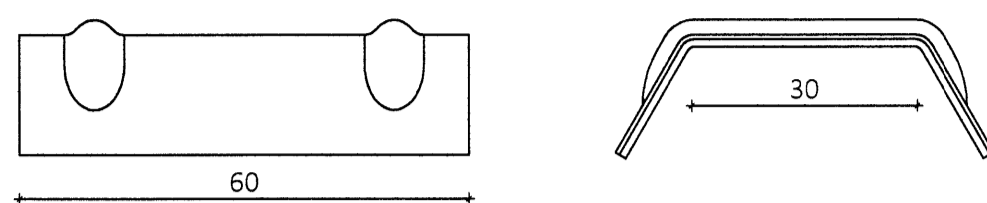

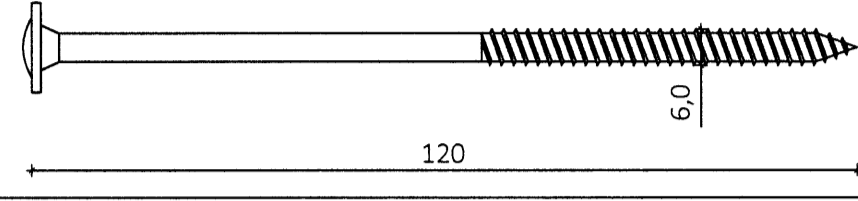

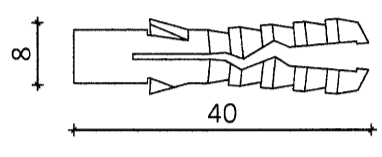
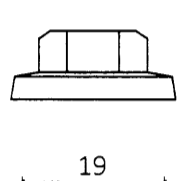
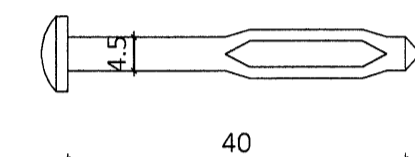
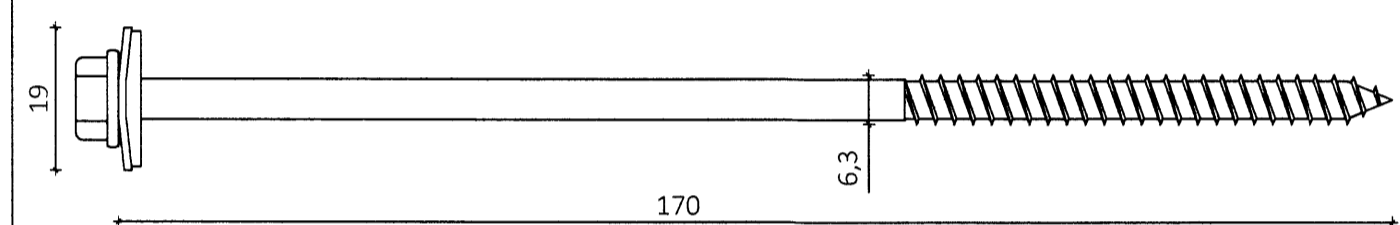
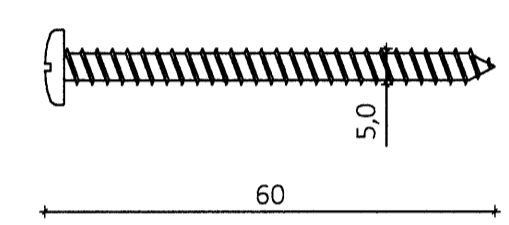
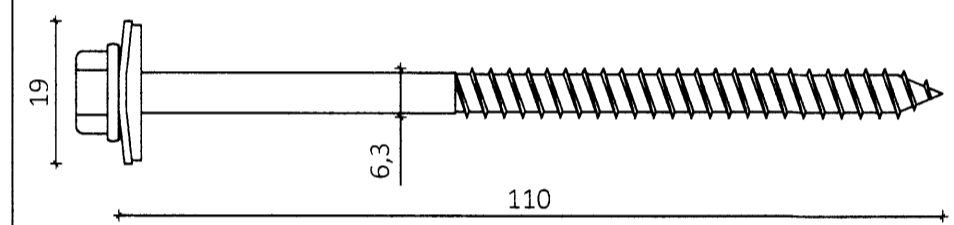
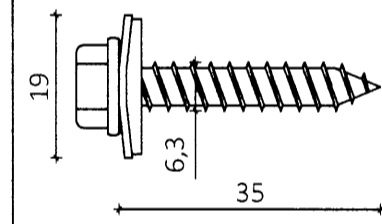
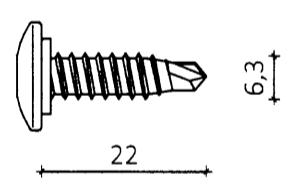
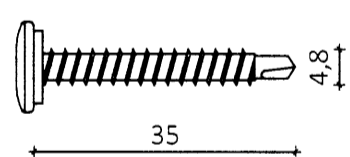
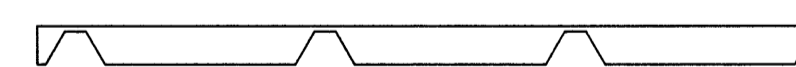
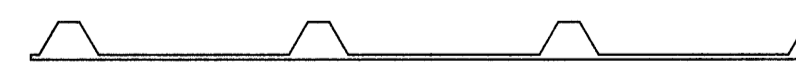


HEITI	MYND	HEITI	MYND
Þéttlisti 15x10 mm Á langskeyti eininga	 1 rúlla = 12 m	Skrúfa 4,8x38 mm TORX	
Festifrauð 750 ml	 1 brúsi = 0,025 m <sup>3</sup>	Trapisuskinna	
Límkíttri 300 ml	 1 túpa = ca. 8 m	Skrúfa 6,0x120 mm	
Oliukíttri 300 ml	 1 túpa = ca. 8 m	Múrtappi 8,0x40 mm	
Plasthettur 19 mm		Reknagli nailfix 4,5x40 mm	
Skrúfa 19 A 6,3x170 mm		Tréskrúfa 5,0x60 mm	
Skrúfa 19 A 6,3x110 mm			
Skrúfa 19 A 6,3x35 mm			
Skrúfa 6,3x22 mm			
Skrúfa 4,8x35 mm			

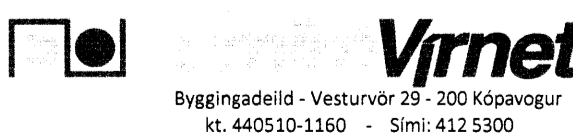
**BÁRUÞÉTTILISTI UNDIR KJÖL  
OG UNDIR ÁFELLU NEÐAN ÞAKGLUGGA**



**BÁRUÞÉTTILISTI UNDIR STÁL VIÐ RENUÁFELLU**



ÖLL AFNOT OG AFRITUN TEIKNINGAR AD HLUTA EÐA Í HEILD ER HÁÐ SKRIFLEGU LEYFI LÍMTRÉ VIRNET EHF.  
 Númer: \_\_\_\_\_ Dags: \_\_\_\_\_ Skýring breytingar: \_\_\_\_\_ Br. af \_\_\_\_\_

 Byggingaéið - Vesturvör 29 - 200 Kópavogur kt. 440510-1160 - Sími: 412 5300	MKV. 1:2	DAGS. 30.06.2014	VERKNR. DL14 012	ÚTGÁFA NR. 1
	TEIKN. TRB	REIKN. BI	YFIRF. BI	NR. TEIKNINGAR <b>408</b>
HEITI VERKS: <b>Gróðrarstöðin Brún, Flúðum</b>	NAFN HÖNNUÐAR Bjarni Ingibergsson byggingatæknifræðingur B.Sc. kt. 030861-2729 - bjarni@limtrevirnet.is			
HEITI TEIKNINGAR Pakkhús, viðbygging Fylgihlutir	ÁRITUN HÖNNUÐAR	DAGS. ÁRITUNAR		
	ÁRITUN SAMRÆM.HÖNNUÐAR	DAGS. ÁRITUNAR		