



Valdimar Harðarson

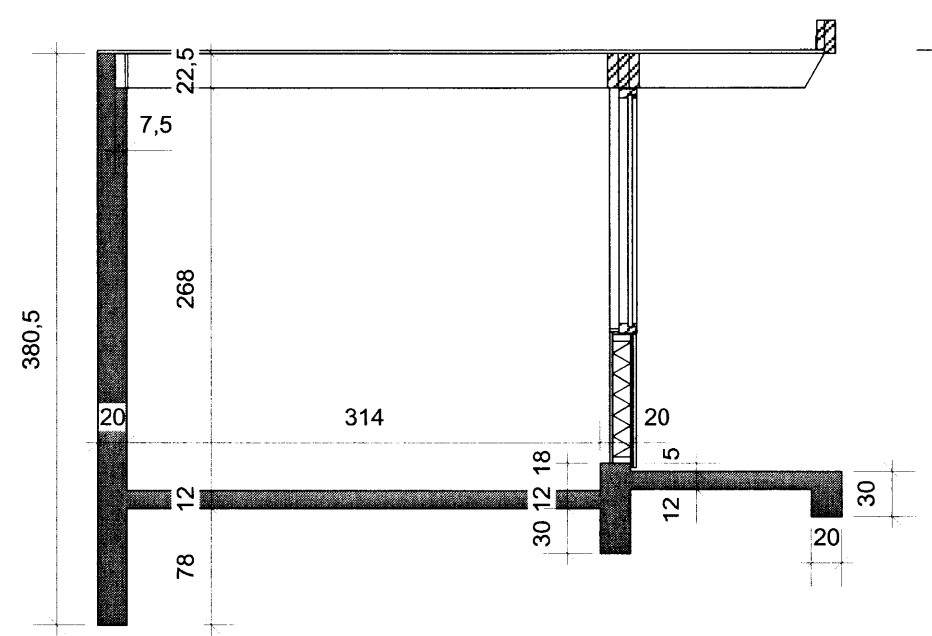

SNID A - A

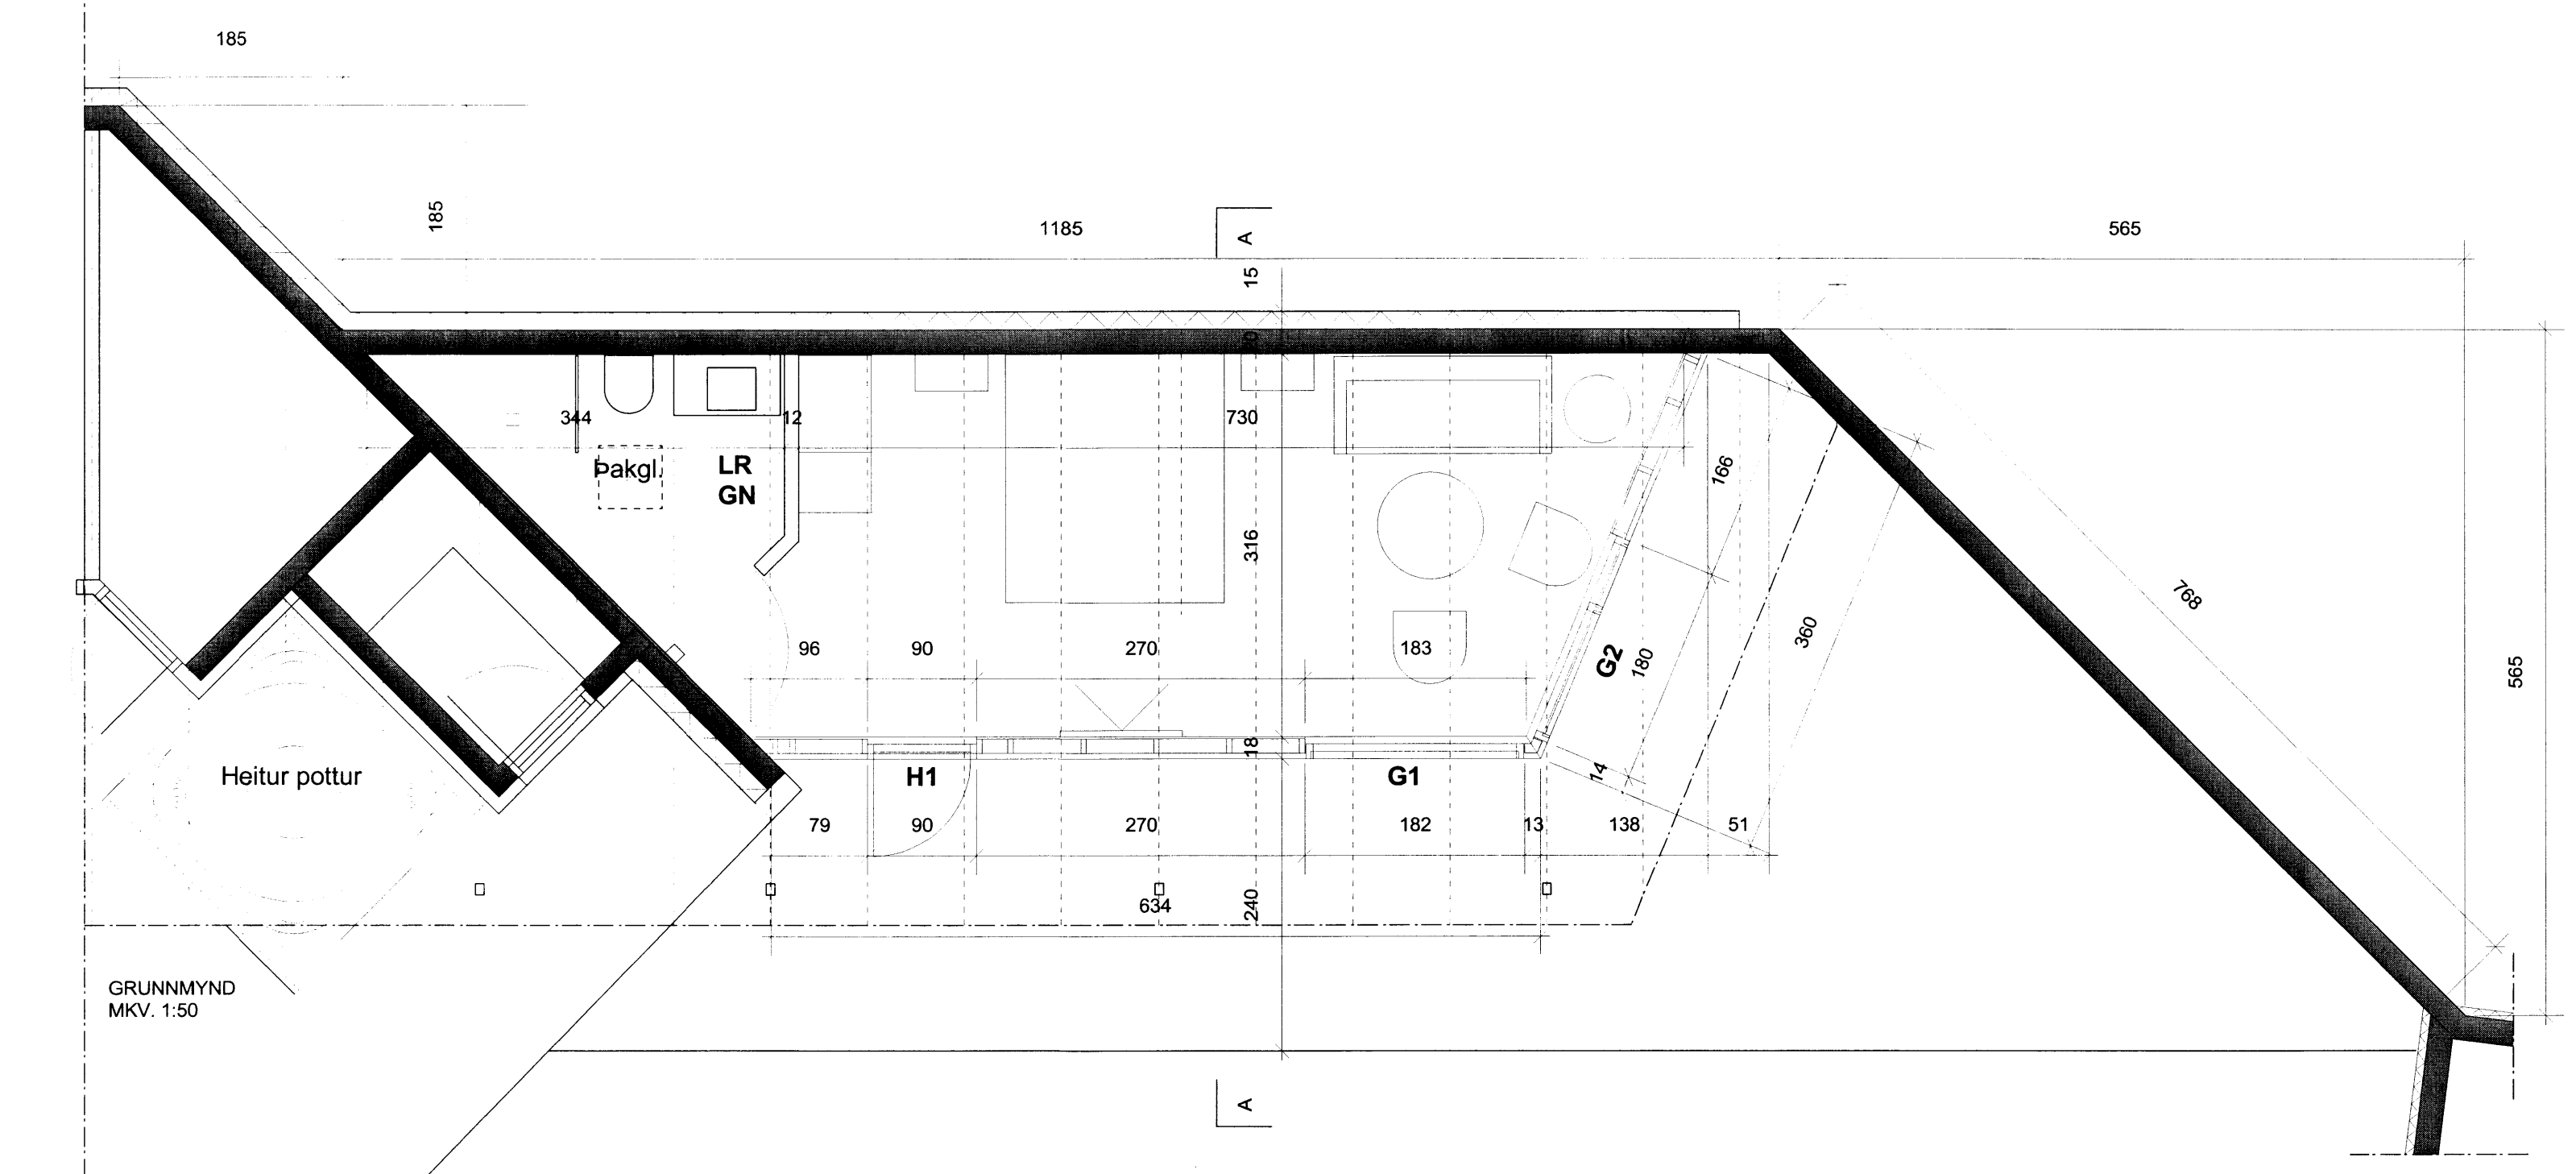

ASK ARKITEKTAR EHF
GEIRSGÖTU 9 101 REYKJAVÍK
SÍMI 515 0300 FAX 515 0319
www.ask.is

ARTUR AÐALDÓNNUBAR

Valdimar Harðarson

ASK
ARKITEKTAR

Valdimar Harðarson Arkitekt F.A.L. Kt. 050151-2559
valdimar@ask.is

VERKEFNI	
FRÍSTUNDAHÚS Á LÖB 5 Í LANDI GÖTU HRUNAMANNAHREPPI	
TEGUND TEKNINGAR	MKV.1 A2
Verkeiðningar	1:50@A2
HEITI TEKNINGAR	HANNOG VH
Uppsteypa	TEKNAÐ VH
Grunnmynd, snið.	YFIRF. VH
	DAGS 09.10.2012
VERK NR.	UTGÁFA
AUKENNI - NÚMÉR TEKNINGAR	10-03