


Grunnmynd

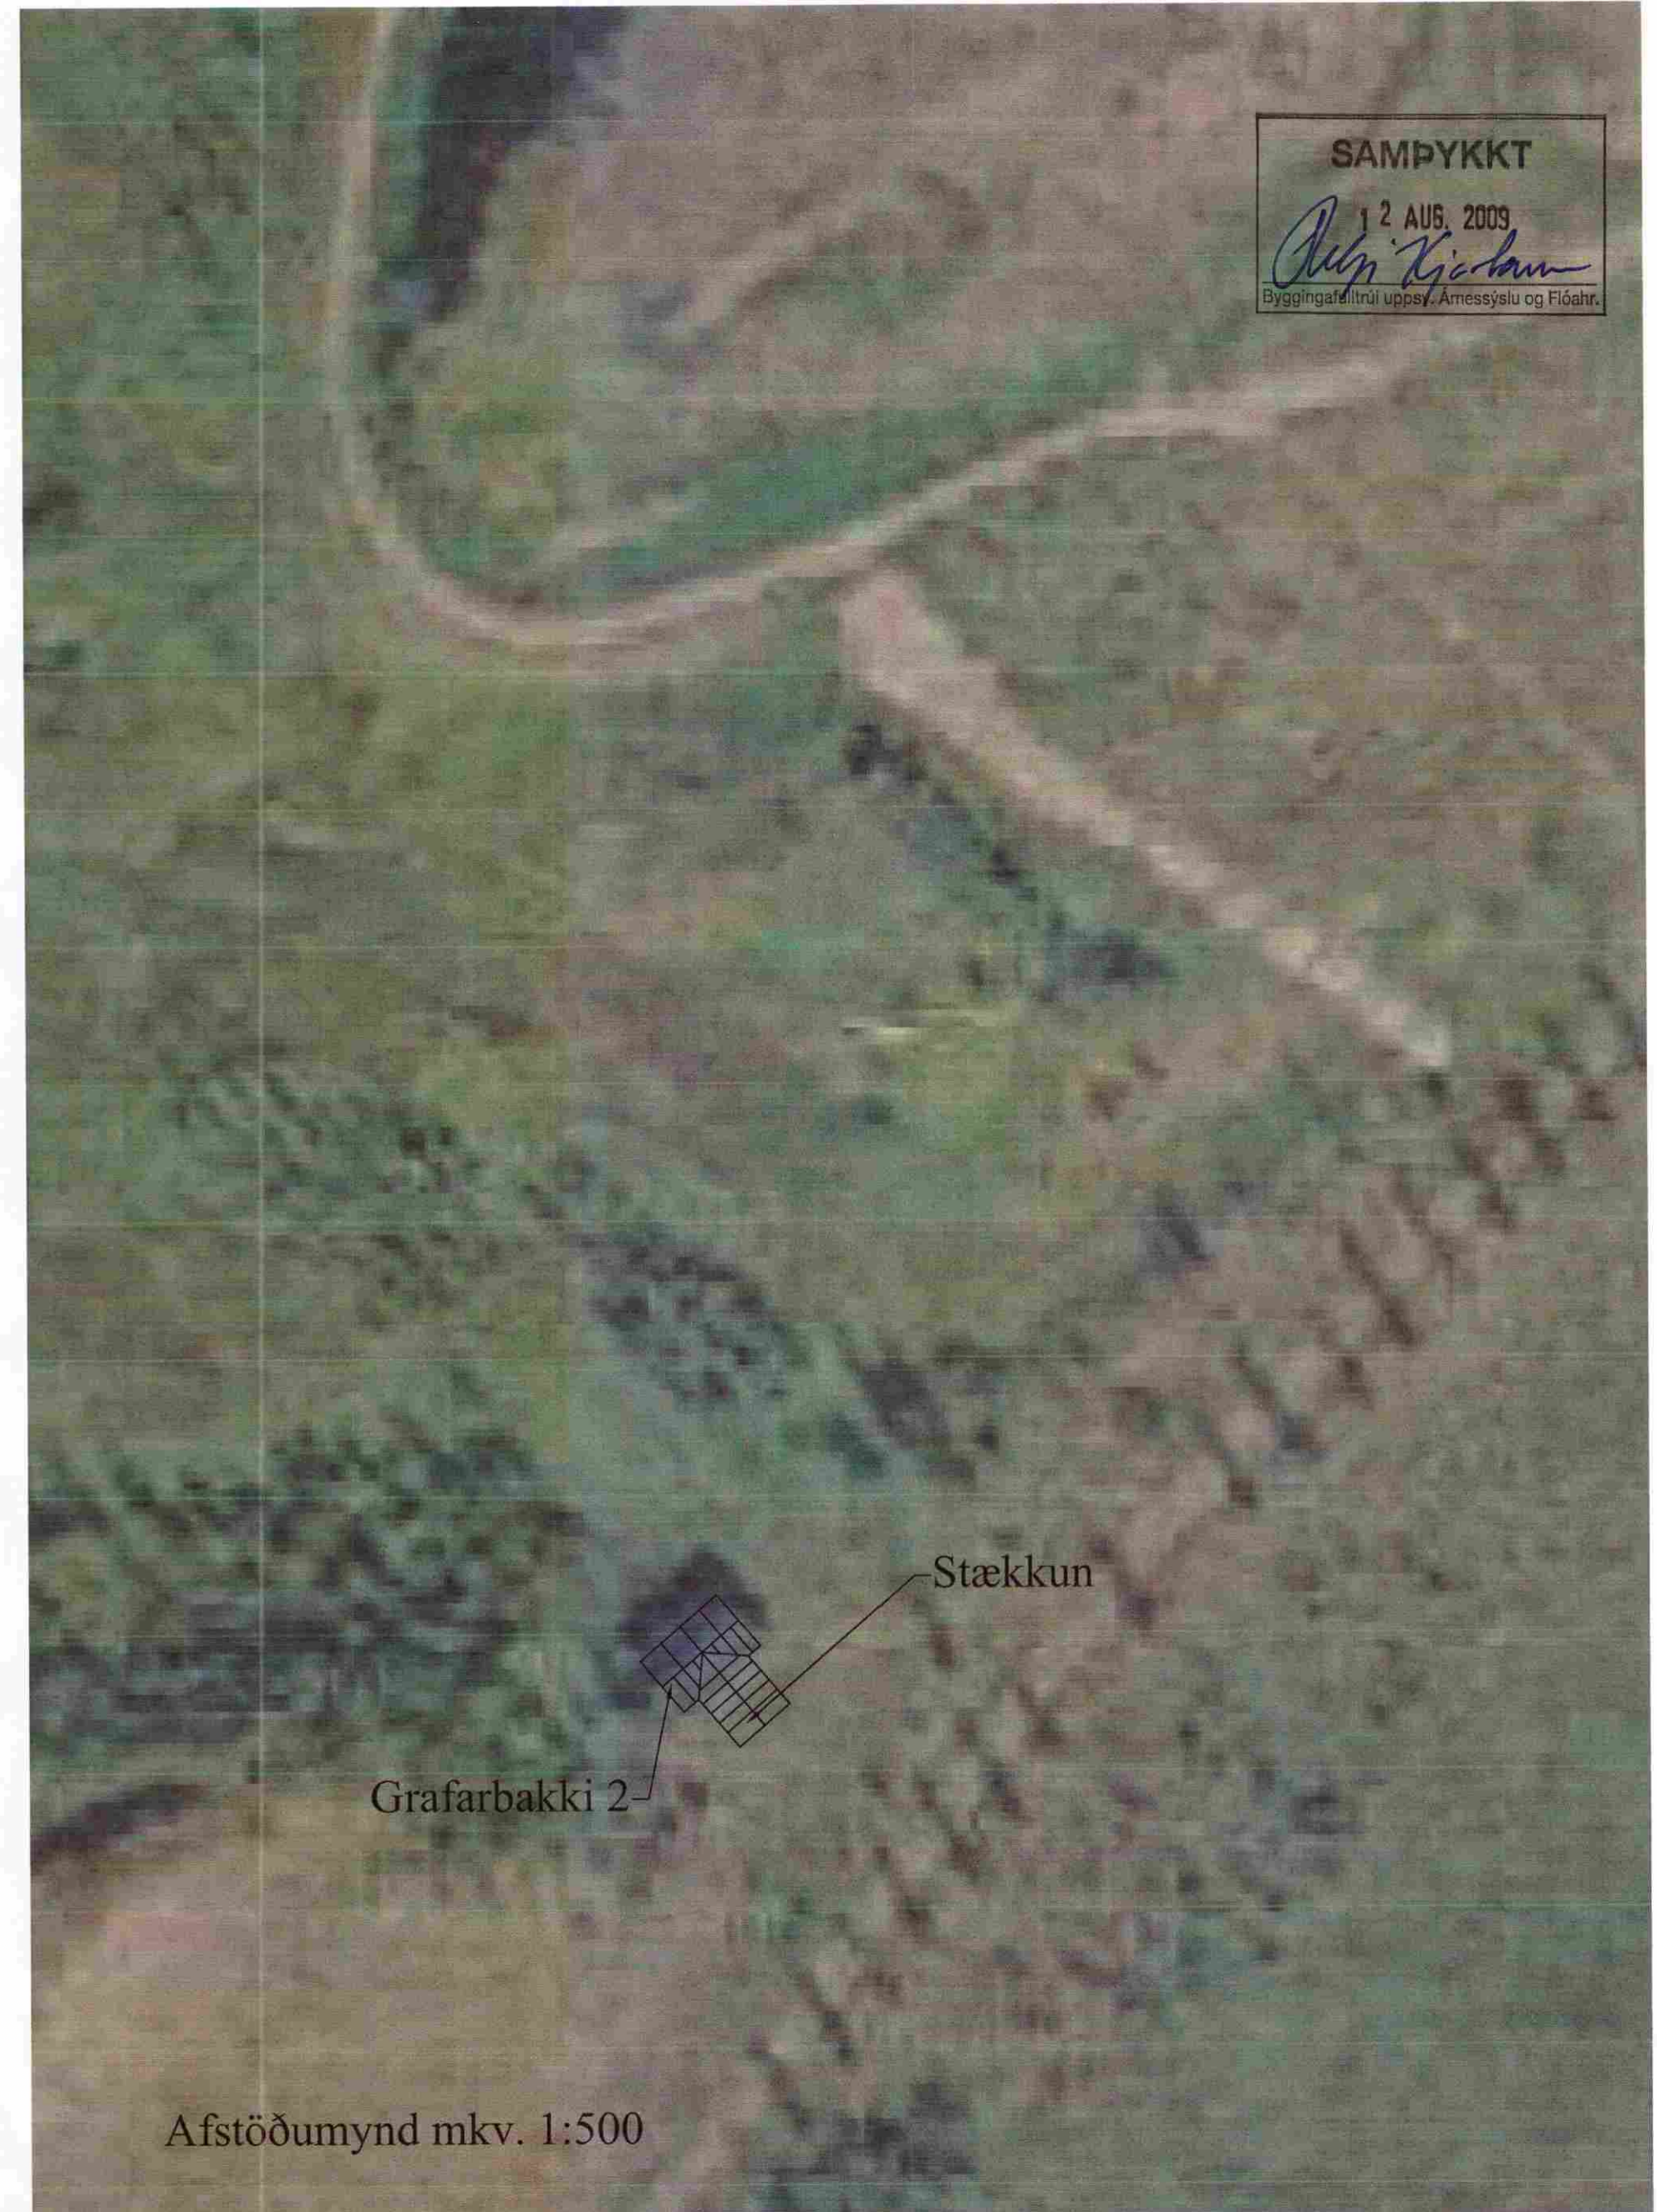

Afstöðumynd mkv. 1:500

SAMPYKKT  
12 AUG. 2009  
*Alvin Kjartan*  
Byggingarlitni uppsý, Ámæssýslu og Flóahf.

Mkv. 1:50, 1:500	Grafarbakki 2 Hrunamannahreppi. Eigandi: Elsa Jóna Sveinsdóttir.	Grunnmynd og afstöðumynd
Dags. júní 2009		<i>Jóhanna B. Halgrímsson</i> Kt. 160671-5487 <i>Segurður Ólafur Ólafsson</i> 250336-2349