


SAMPYKKT
 24 JUNI 2009
Hans-Olav Andersen
 Byggingafræðingur, Ámessyngu og Flástr.

STIMPILREITUR


Hans-Olav Andersen

Ábyrgðaraðili (lögglitur hönnuður):
 Hans-Olav Andersen, arkitekt FAÍ, MNAL
 kt. 120160-2069


Teiknistofan BGH
 Bjarki Gunnar Halldórsson
 Arkitekt FAÍ

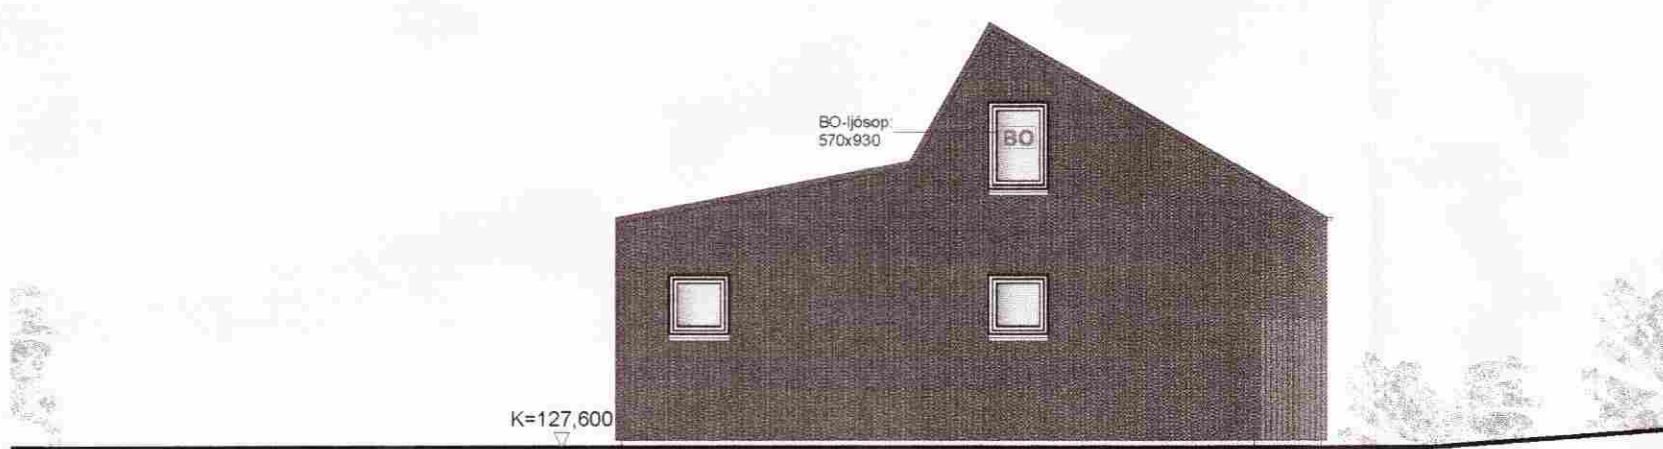

ÚTLIT SUÐUR, MKV. 1:100

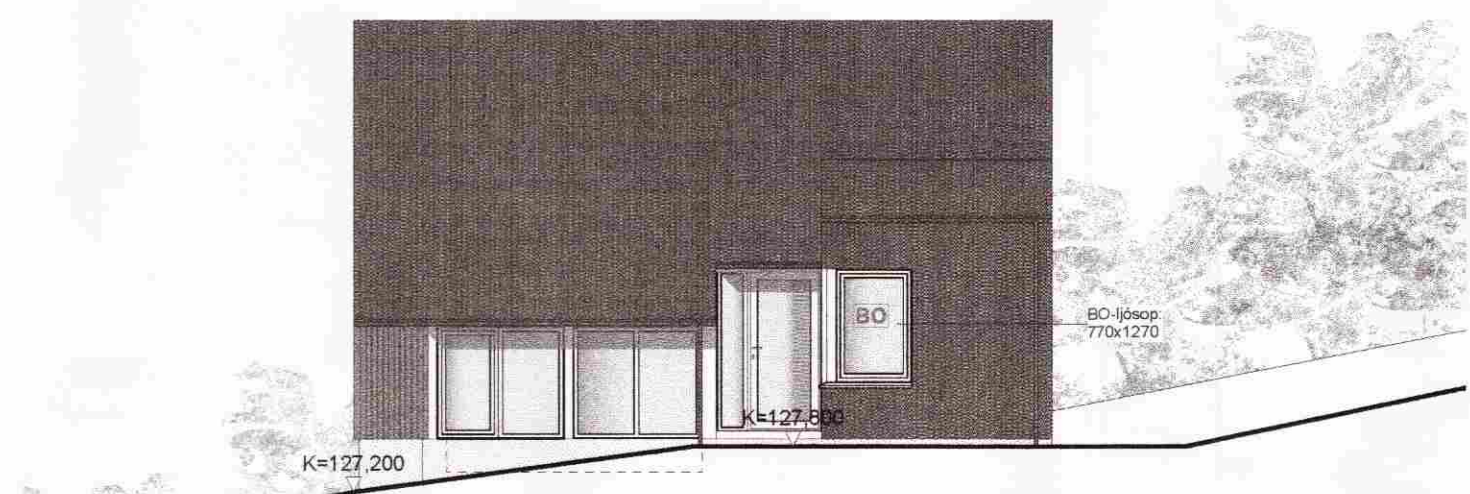


ÚTLIT VESTUR, MKV. 1:100

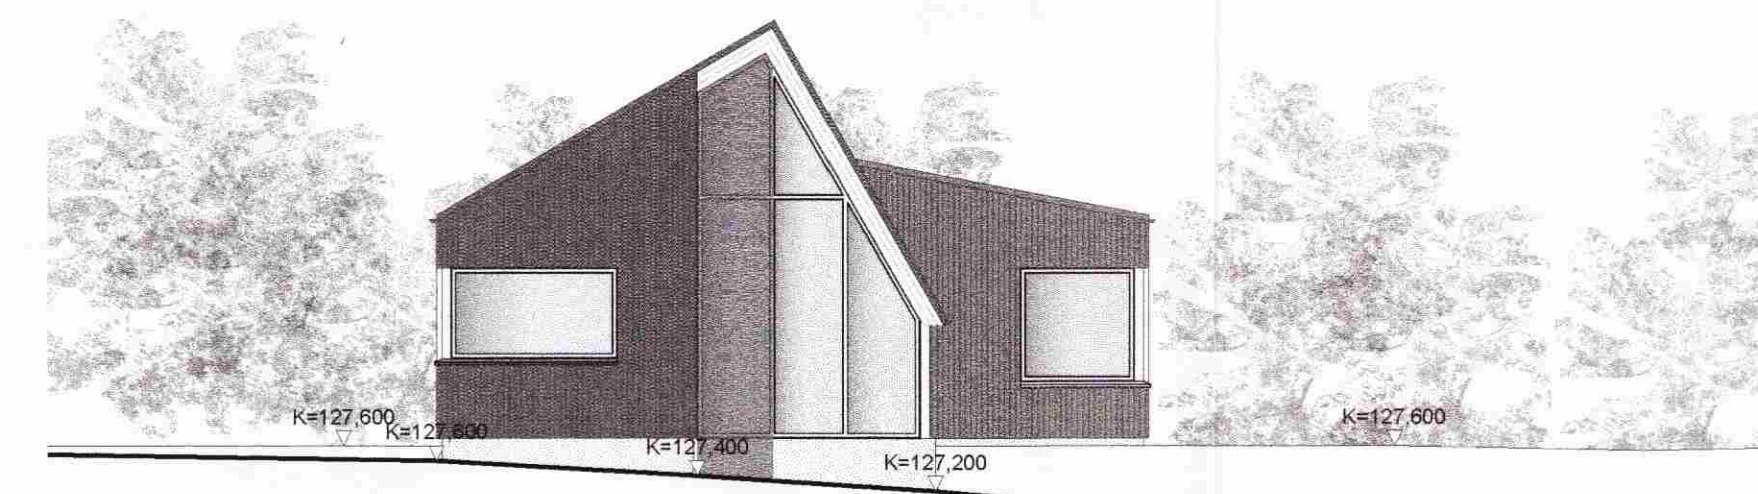


ÚTLIT NORÐUR, MKV. 1:100




ÚTLIT AUSTUR, MKV. 1:100

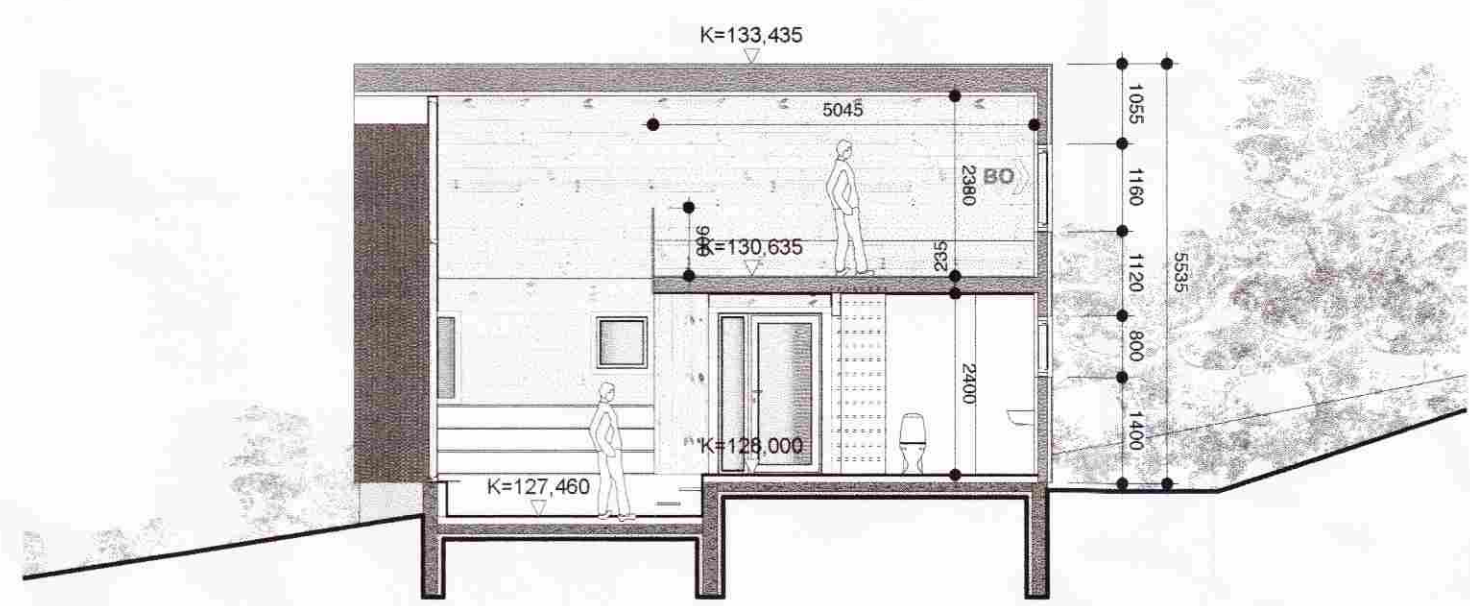


SNİÐ D-D, MKV. 1:100

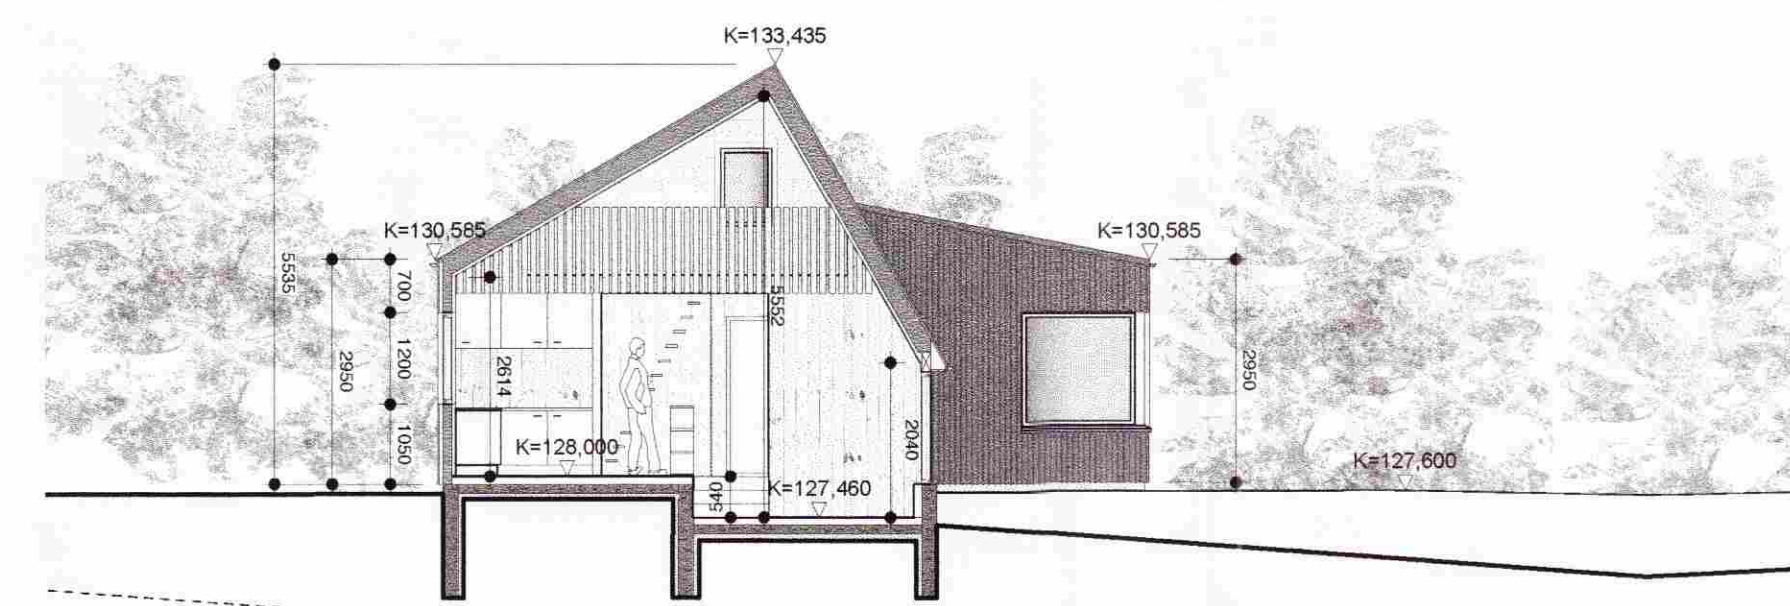


SNİÐ C-C, MKV. 1:100

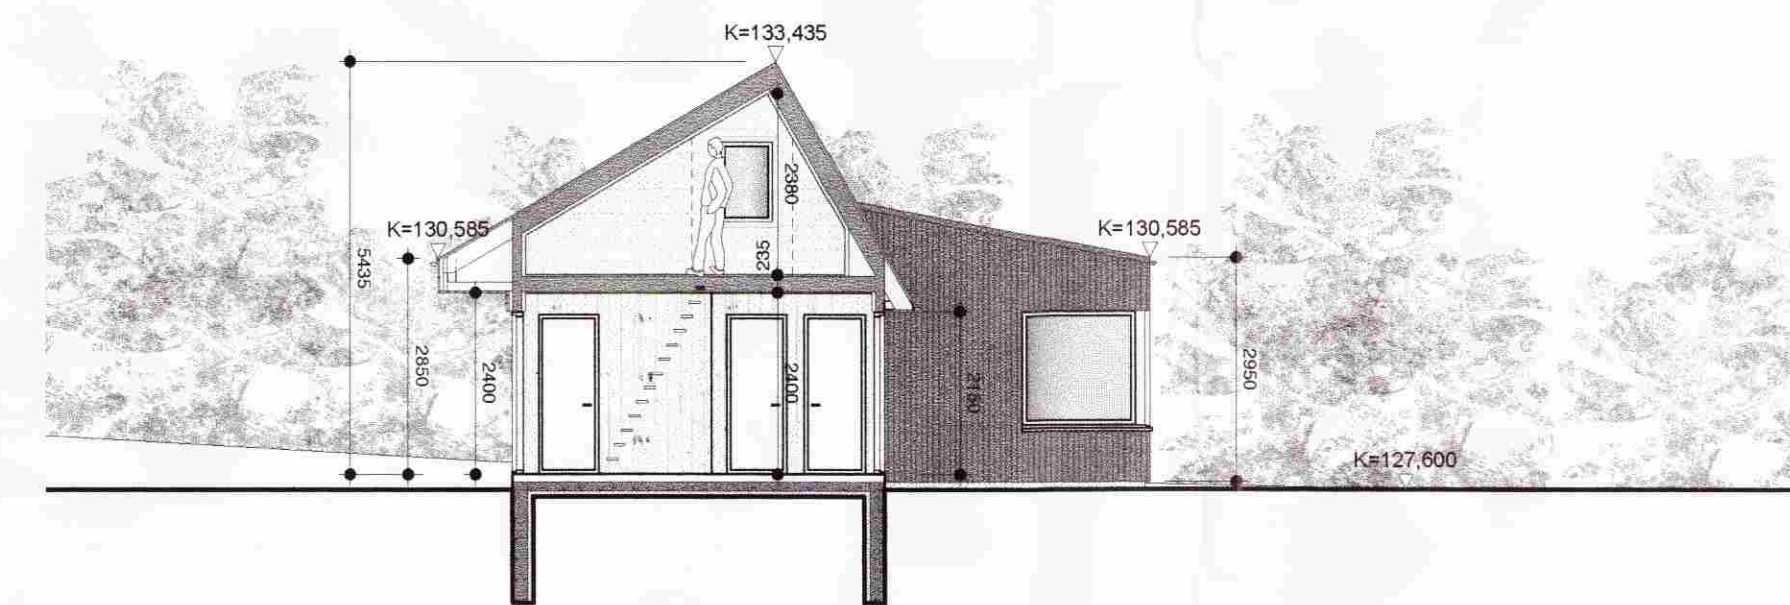


SNİÐ B-B, MKV. 1:100

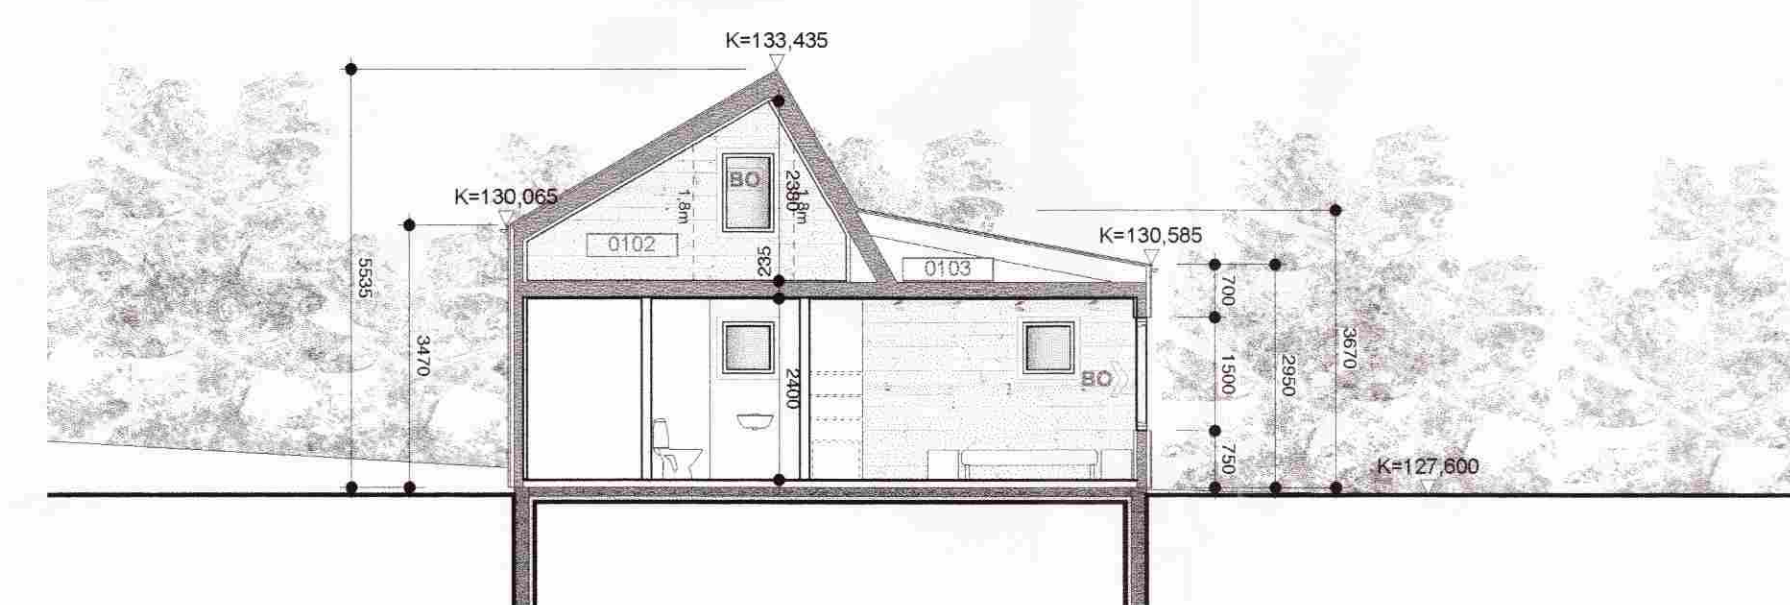

SNİÐ A-A, MKV. 1:100

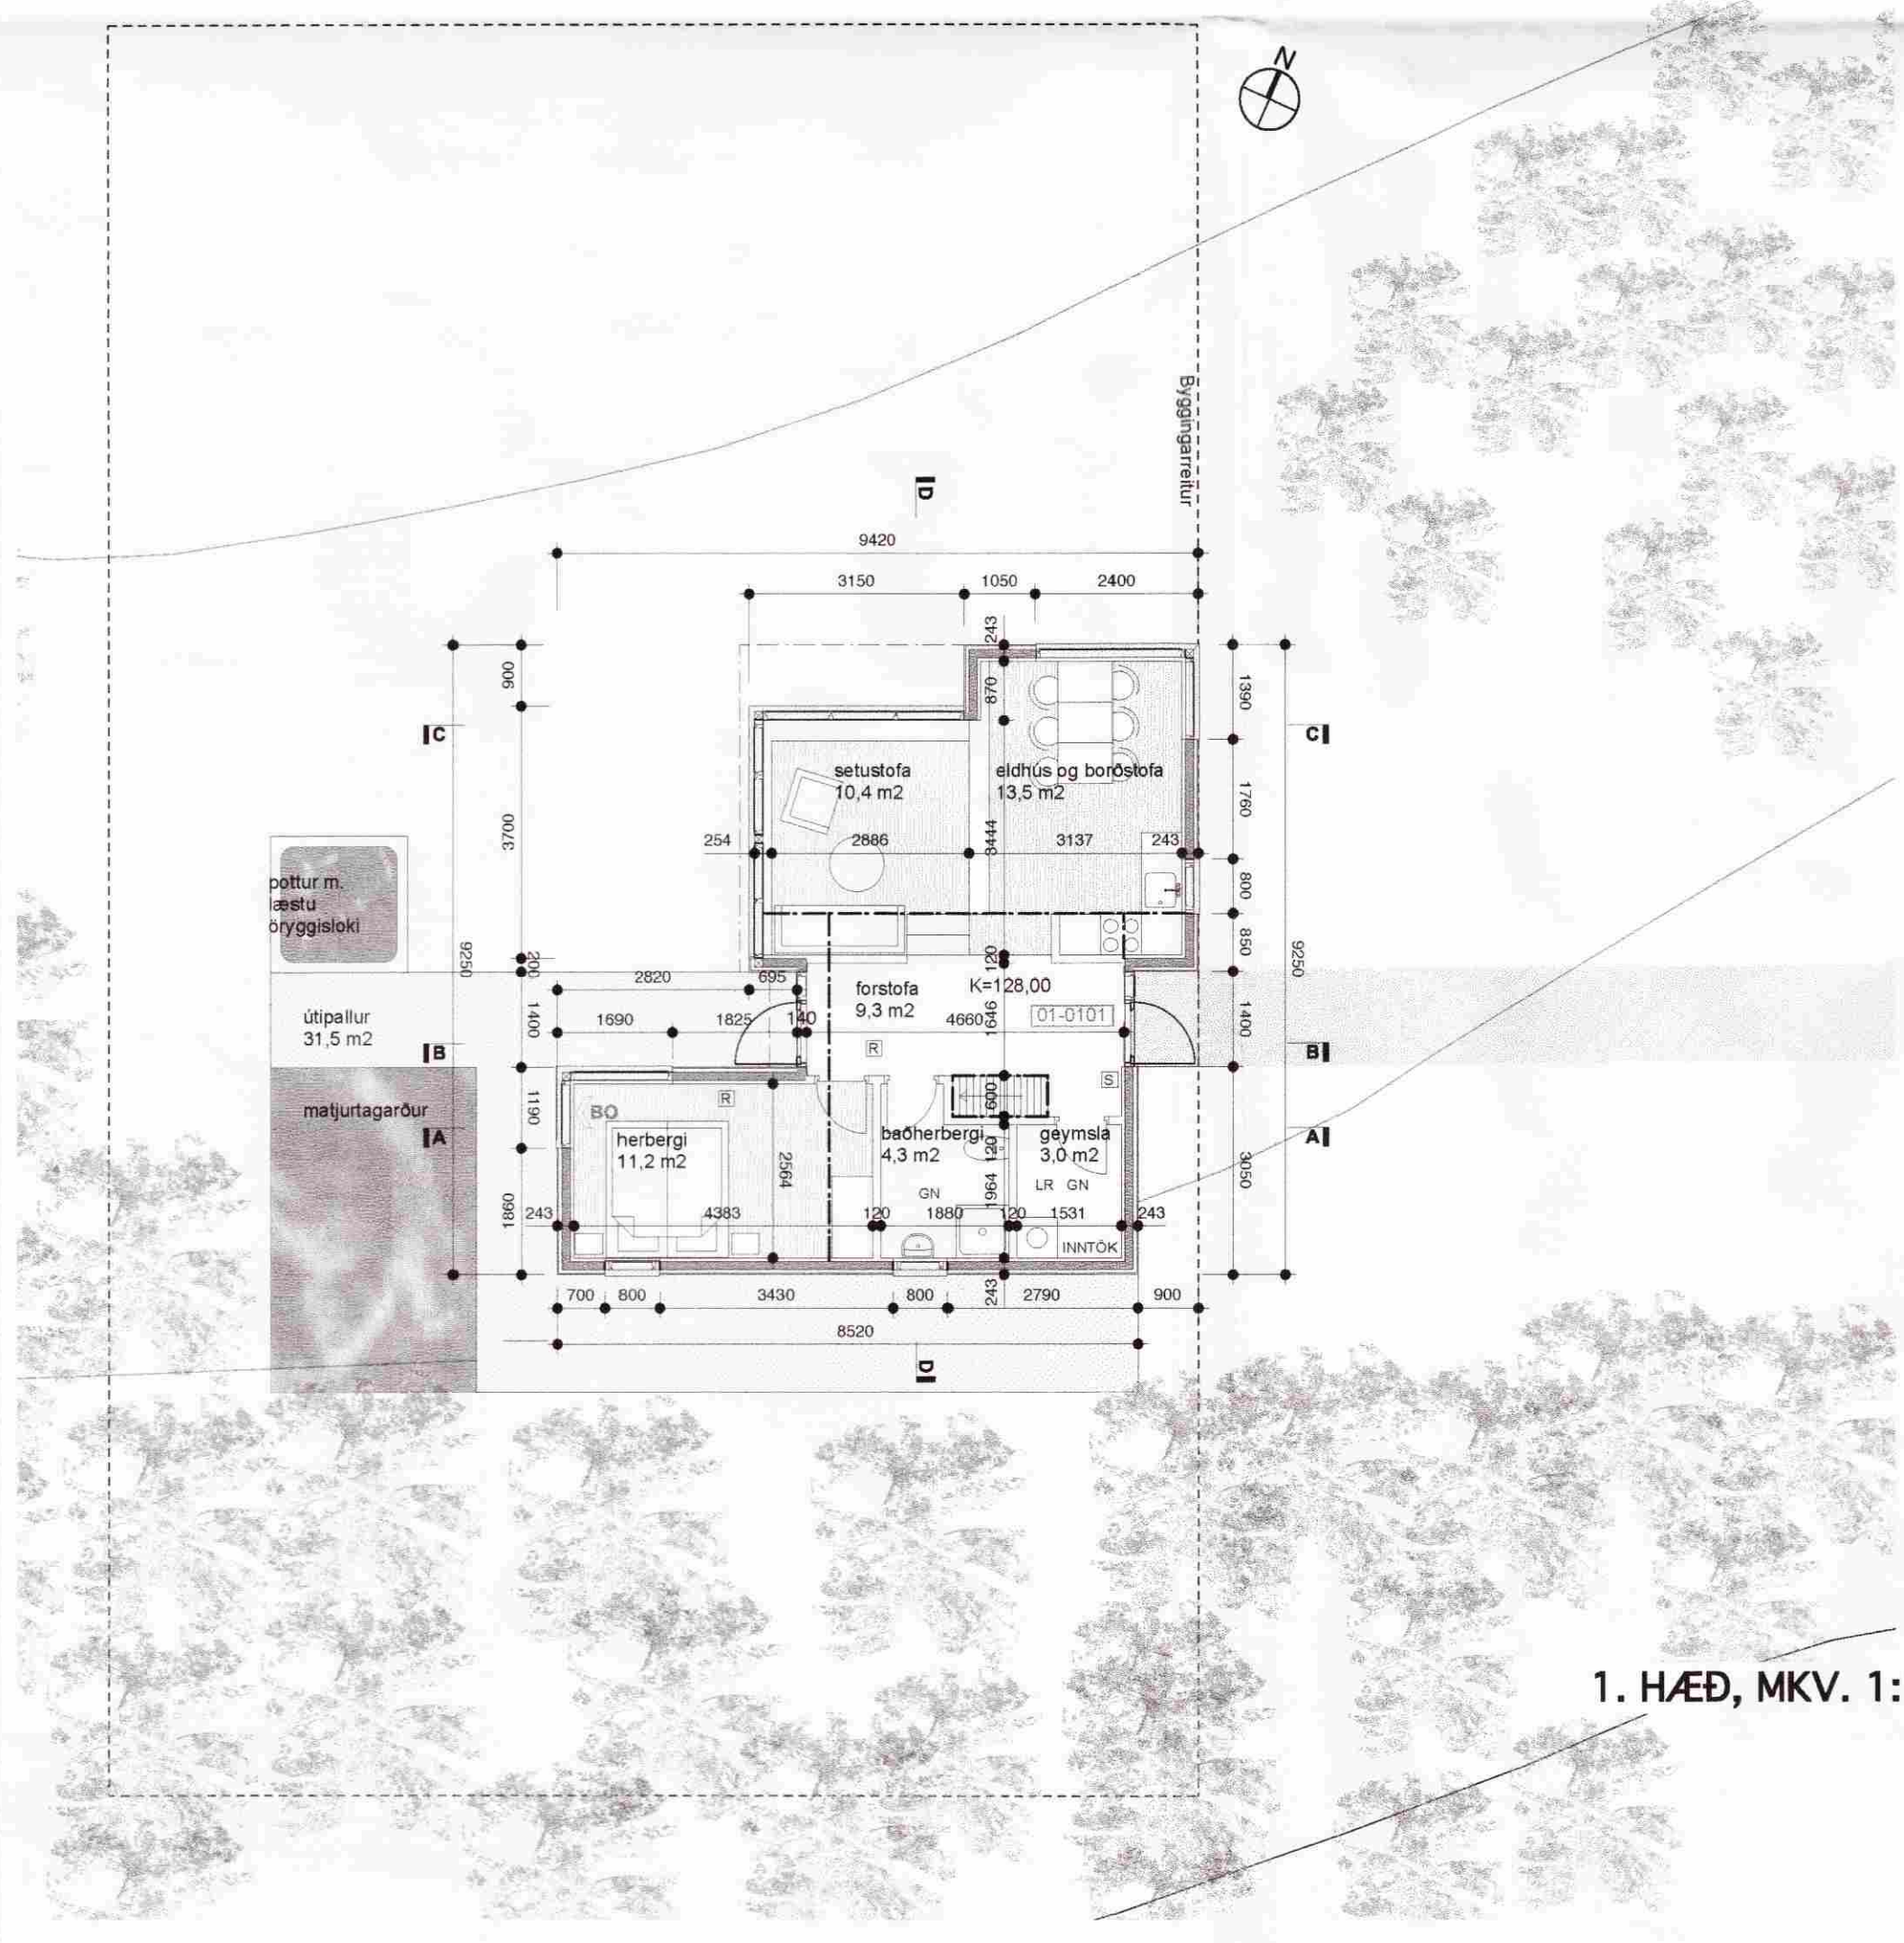

1. HÆÐ, MKV. 1:100

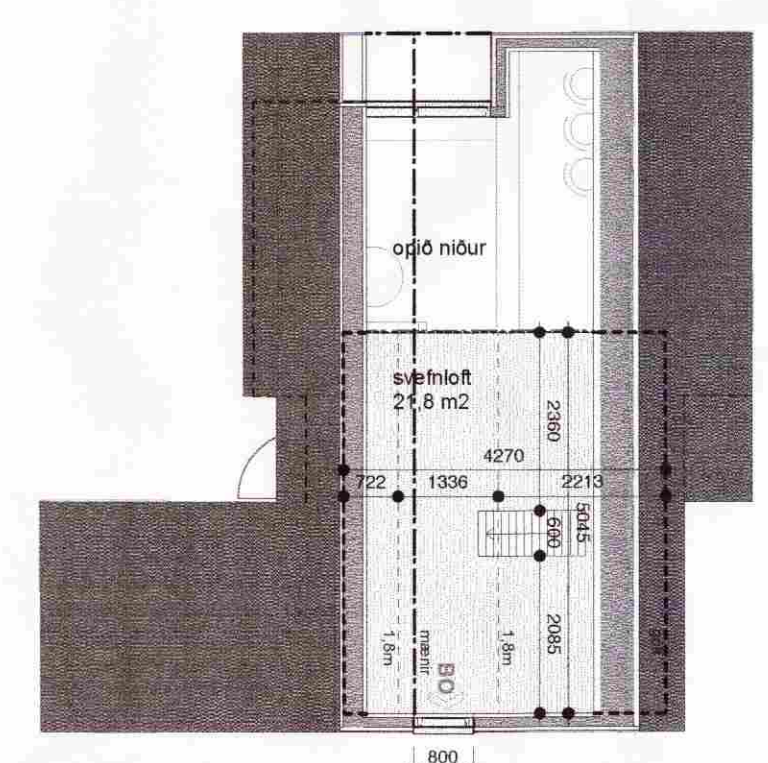

SVEFNLOFT, MKV. 1:100

01 Ný teikning 220609 BGH hoa
 Breyting: Dags: Teikn: Yfir:

Holtabyggð 502

EFNI: **Teikningar**
 MÆLIKVARÐI: **1:100-A1 1:200-A3**
 ÁFANGI: **Aðaltekning**
 DAGSETNING: **22 06 2009**
 TEIKNINGARNÚMÉR: **30001**
 BREYTING: **01**