


SNEIDING A-A
mkv. 1:50

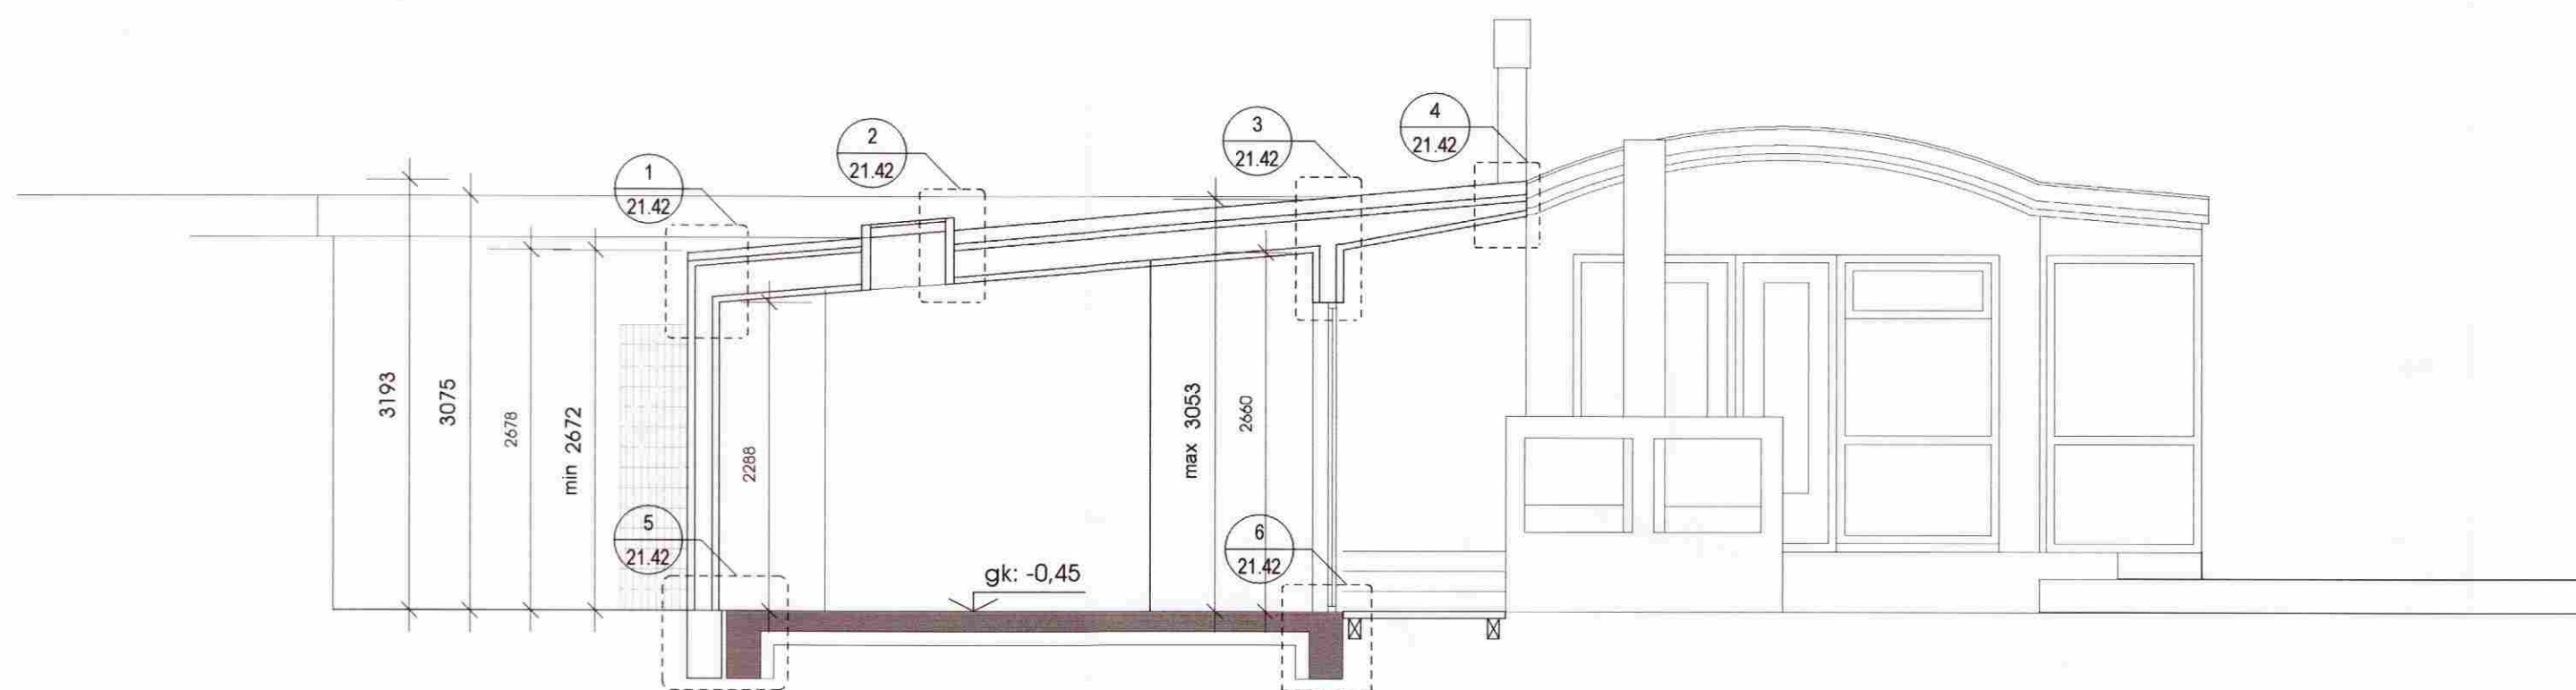

SNEIDING B-B
mkv. 1:50



SNEIDING C-C
mkv. 1:50

MÓTTEKID
02.06.2009
Byggingafultrúi uppsv. Árnassýslu og Flóáhr.

Breyting	Dagsetning	Skýring
-	-	-
-	-	-

Árni
Árni Kjartansson arkitekt FAI kt: 040352-3099

Bæring Bjarnar Jónsson arkitekt FAI kt: 020464-5509

Jóhannes Þórðarson arkitekt FAI kt: 121057-5039

Sigbjörn
Sigbjörn Kjartansson arkitekt kt: 121258-2269

Sigurður Halldórsson arkitekt FAI kt: 100857-2009

SVANBYGGÐ		SÉRUPPDRATTUR	
EFRA - SELI, HRUNAMANNAHREPPI			
VIÐBYGGING			
SNEIDINGAR		SÉRUPPDRATTUR	
Breyting:	Telkn.nr.:	21.02	GLÁMA · KÍM
Útgáfud.:	Mkv.:	05.06.2009	1:50
Verknr.:	Telkn.:	2050690	HS ÁK
		Arkitektar Laugavegi 164 ehf, 105 Reykjavík s: 530-8100, f: 530-8101, kt: 560 496 2739 glamakim@glamakim.is, www.glamakim.is	

TEIÐINGU ÞESSA MÁ FÓÐ AFTRIT MEÐ NERNUM HÆTTI AD HILUTA TIL EÐA Í HEILD ÁN SKIÐLEGS LEYFS HOÞUNDAR