



MÖTTEND
14.12.10

ABALHÖNNUDUR
ÚTG. DAGS. ÚTGÁFUFRILL HANNAÐ TEIKN. YFIRF.

SUDAUSTUR 1:50

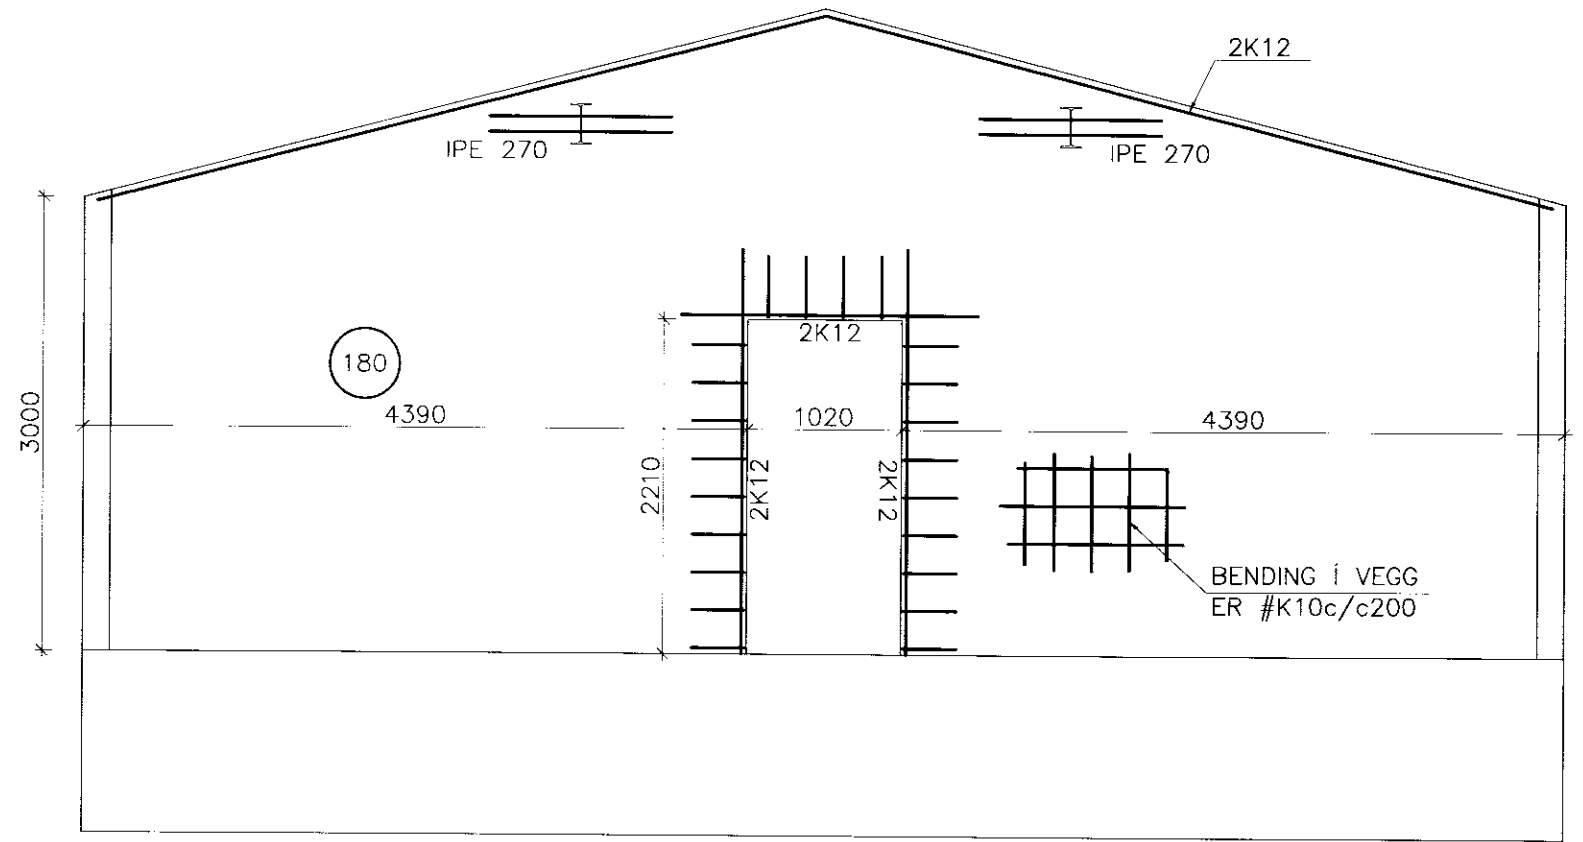

ÁSÝNDI MILLI VEGGUR 1:50

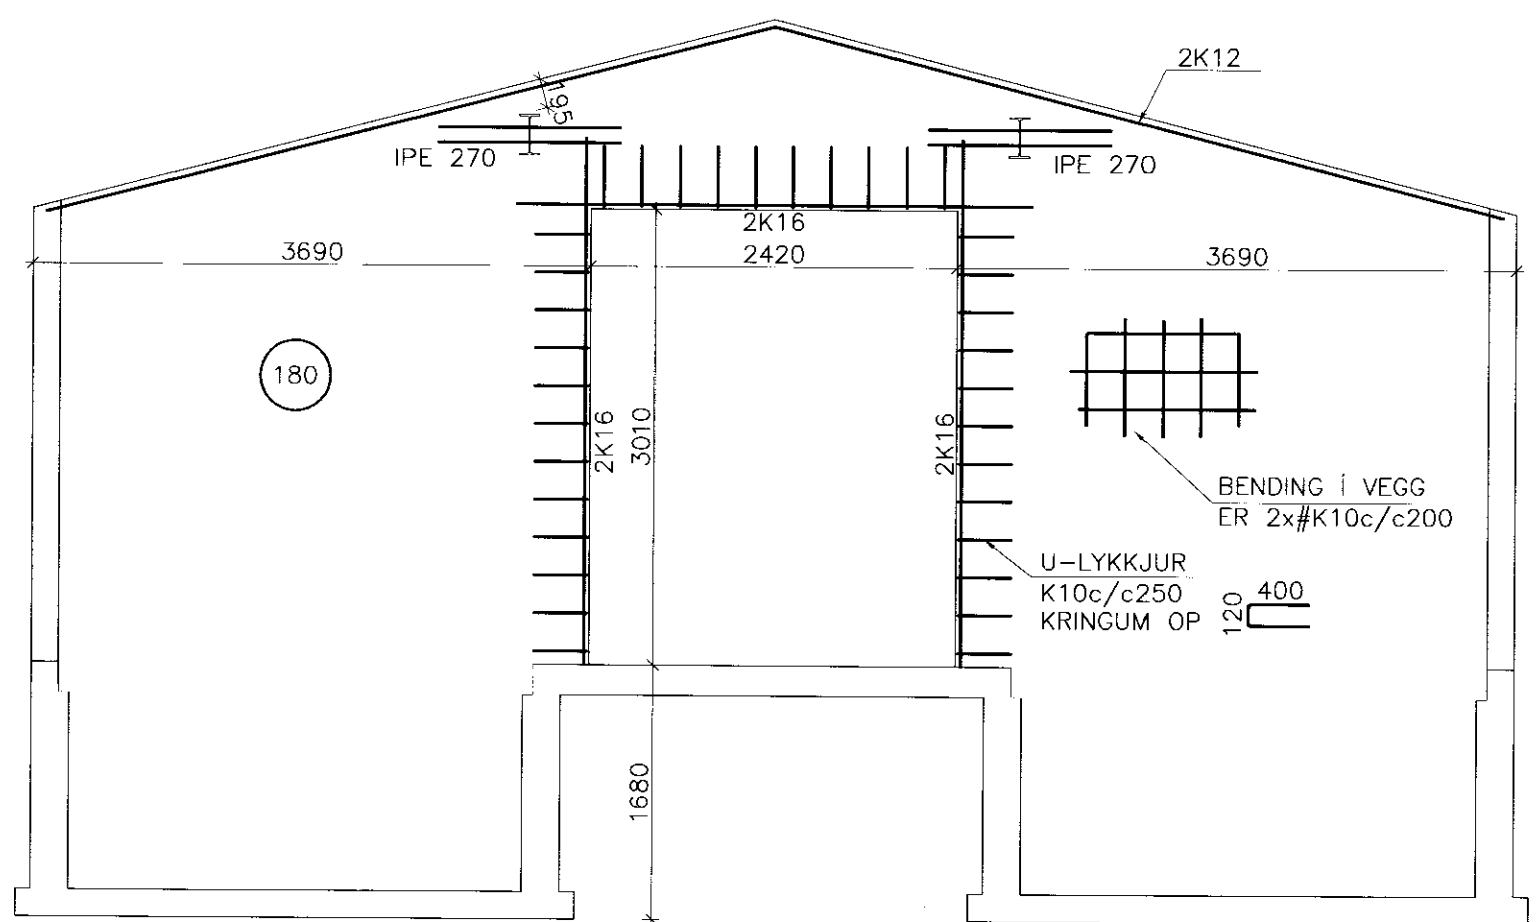

SUDVESTUR 1:50

**VERKFRÆÐISTOFA
SUÐURLANDS EHF**
Austurvegur 1-5, 800 Selfoss, Sími: 412 6900, Fax: 482 3914, Net: verkud@verkud.is

**SYÐRA LANGHOLT 4
HRUNAMANNAHREPPI**

BURÐARVIRKI, HESTHÚS
ÁSÝND VEGGJA

TEIKNINÚMÉR	BLAÐSTÆRD	HANNAÐ:	GH	NJ
10-063-20	A2	TEIKNAD:	NJ	
204		YFIRFARID:		
DAGS.	MELIKVARDI	ÚTGÁFA		
14.12.10	1:50	A		

SAMPYKKT: *[Signature]*

K:\2010\10063-Sydra Langholt\Teikningar\chug10-063-20.dwg