




Austur

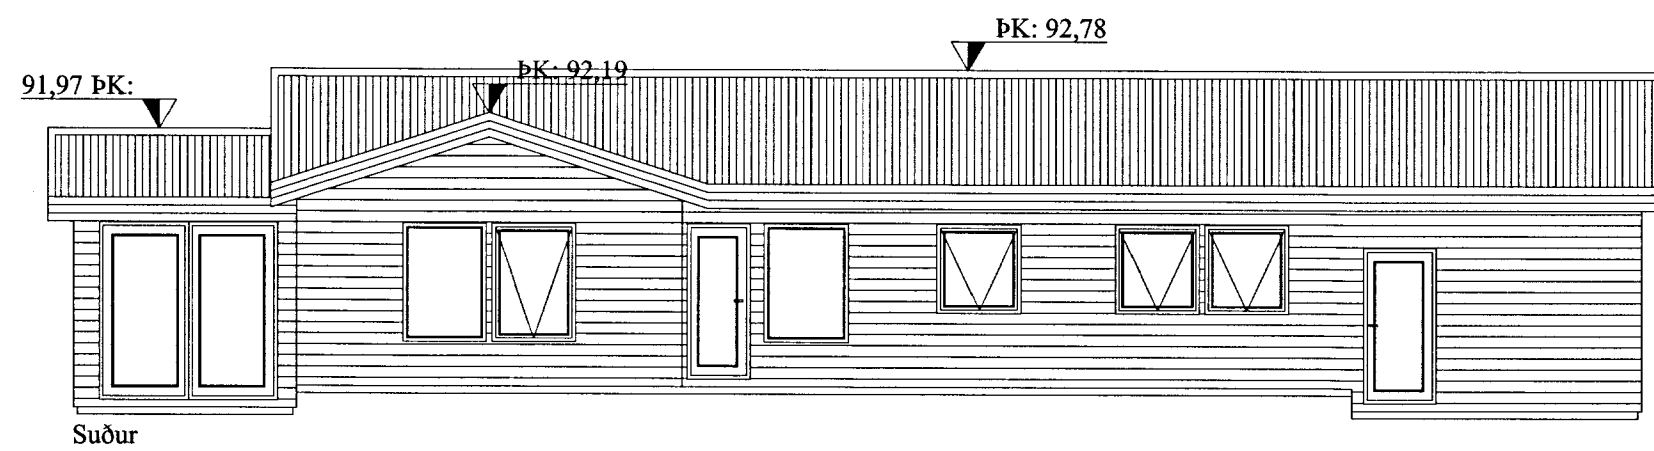

Suður

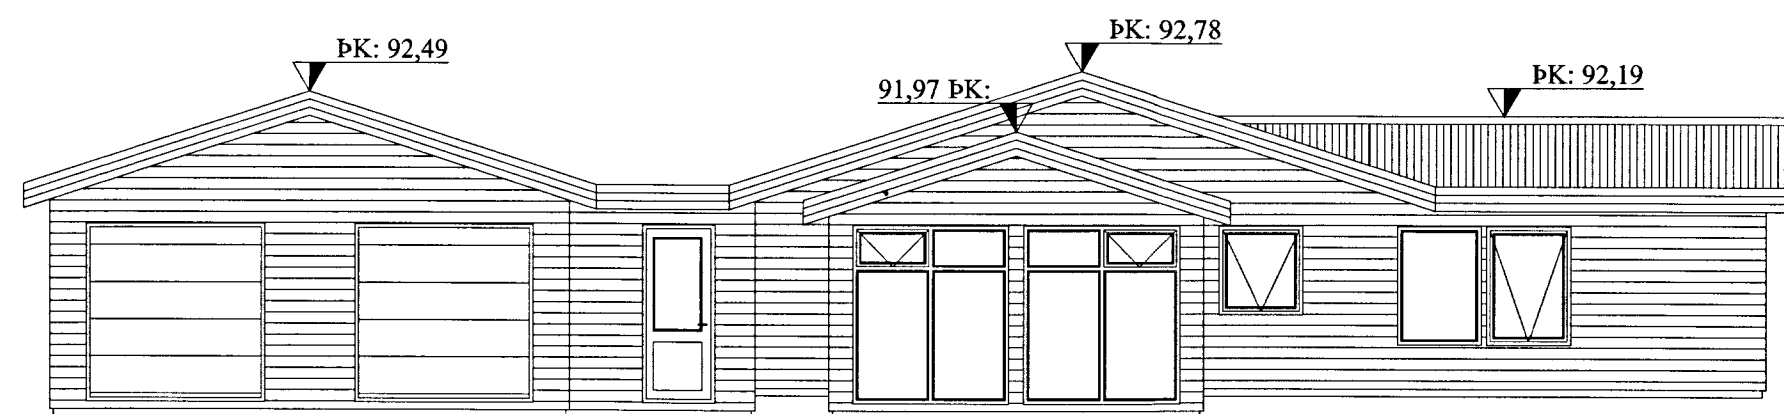

Vestur

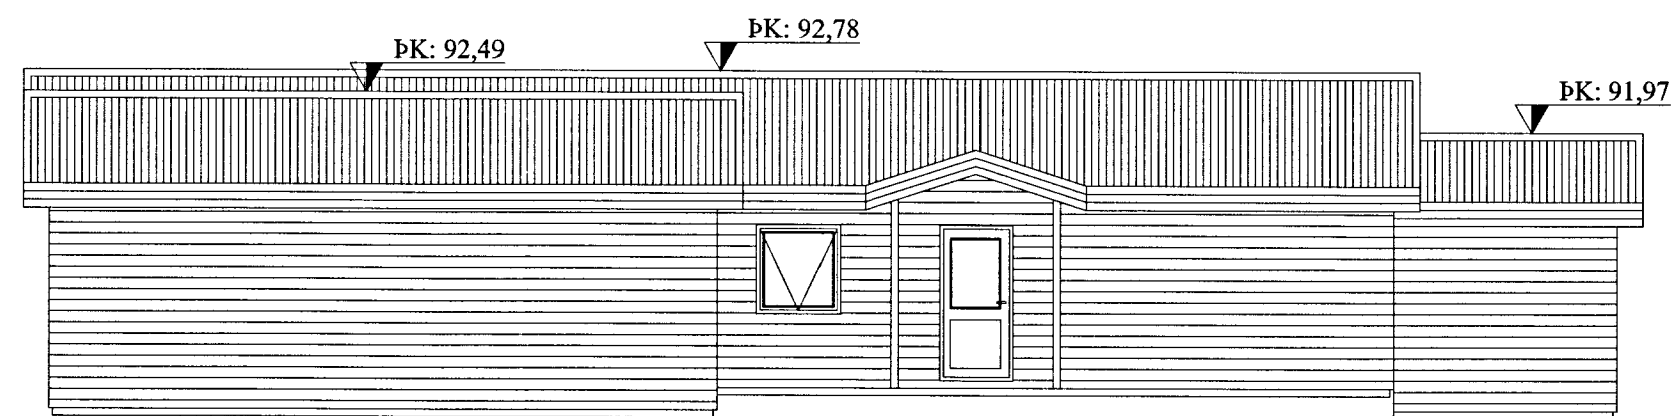

Norður

SAMÞYKKT

04 JAN. 2012

*Björn Viglundsson*  
Byggingafulltrúi uppsv. Arnessýslu og Flóah.

VERK:	Smiðjustígur 19 845 Flúðir	TEIKN NR.:	102
HLUTI:	Aðalteikningar Útlit	KVARDI 1:100	TEIKN BL
DAGS:	01.10.11	SAMÞ: Björn Viglundsson 040546-2009	NR: 01 096
Bent Larsen Fróðason Fellskotl 2 801 Bláskógabyggð Símar: 844-7699 - 486-8855 E-mail: bentlarsen77@hotmail.com			