

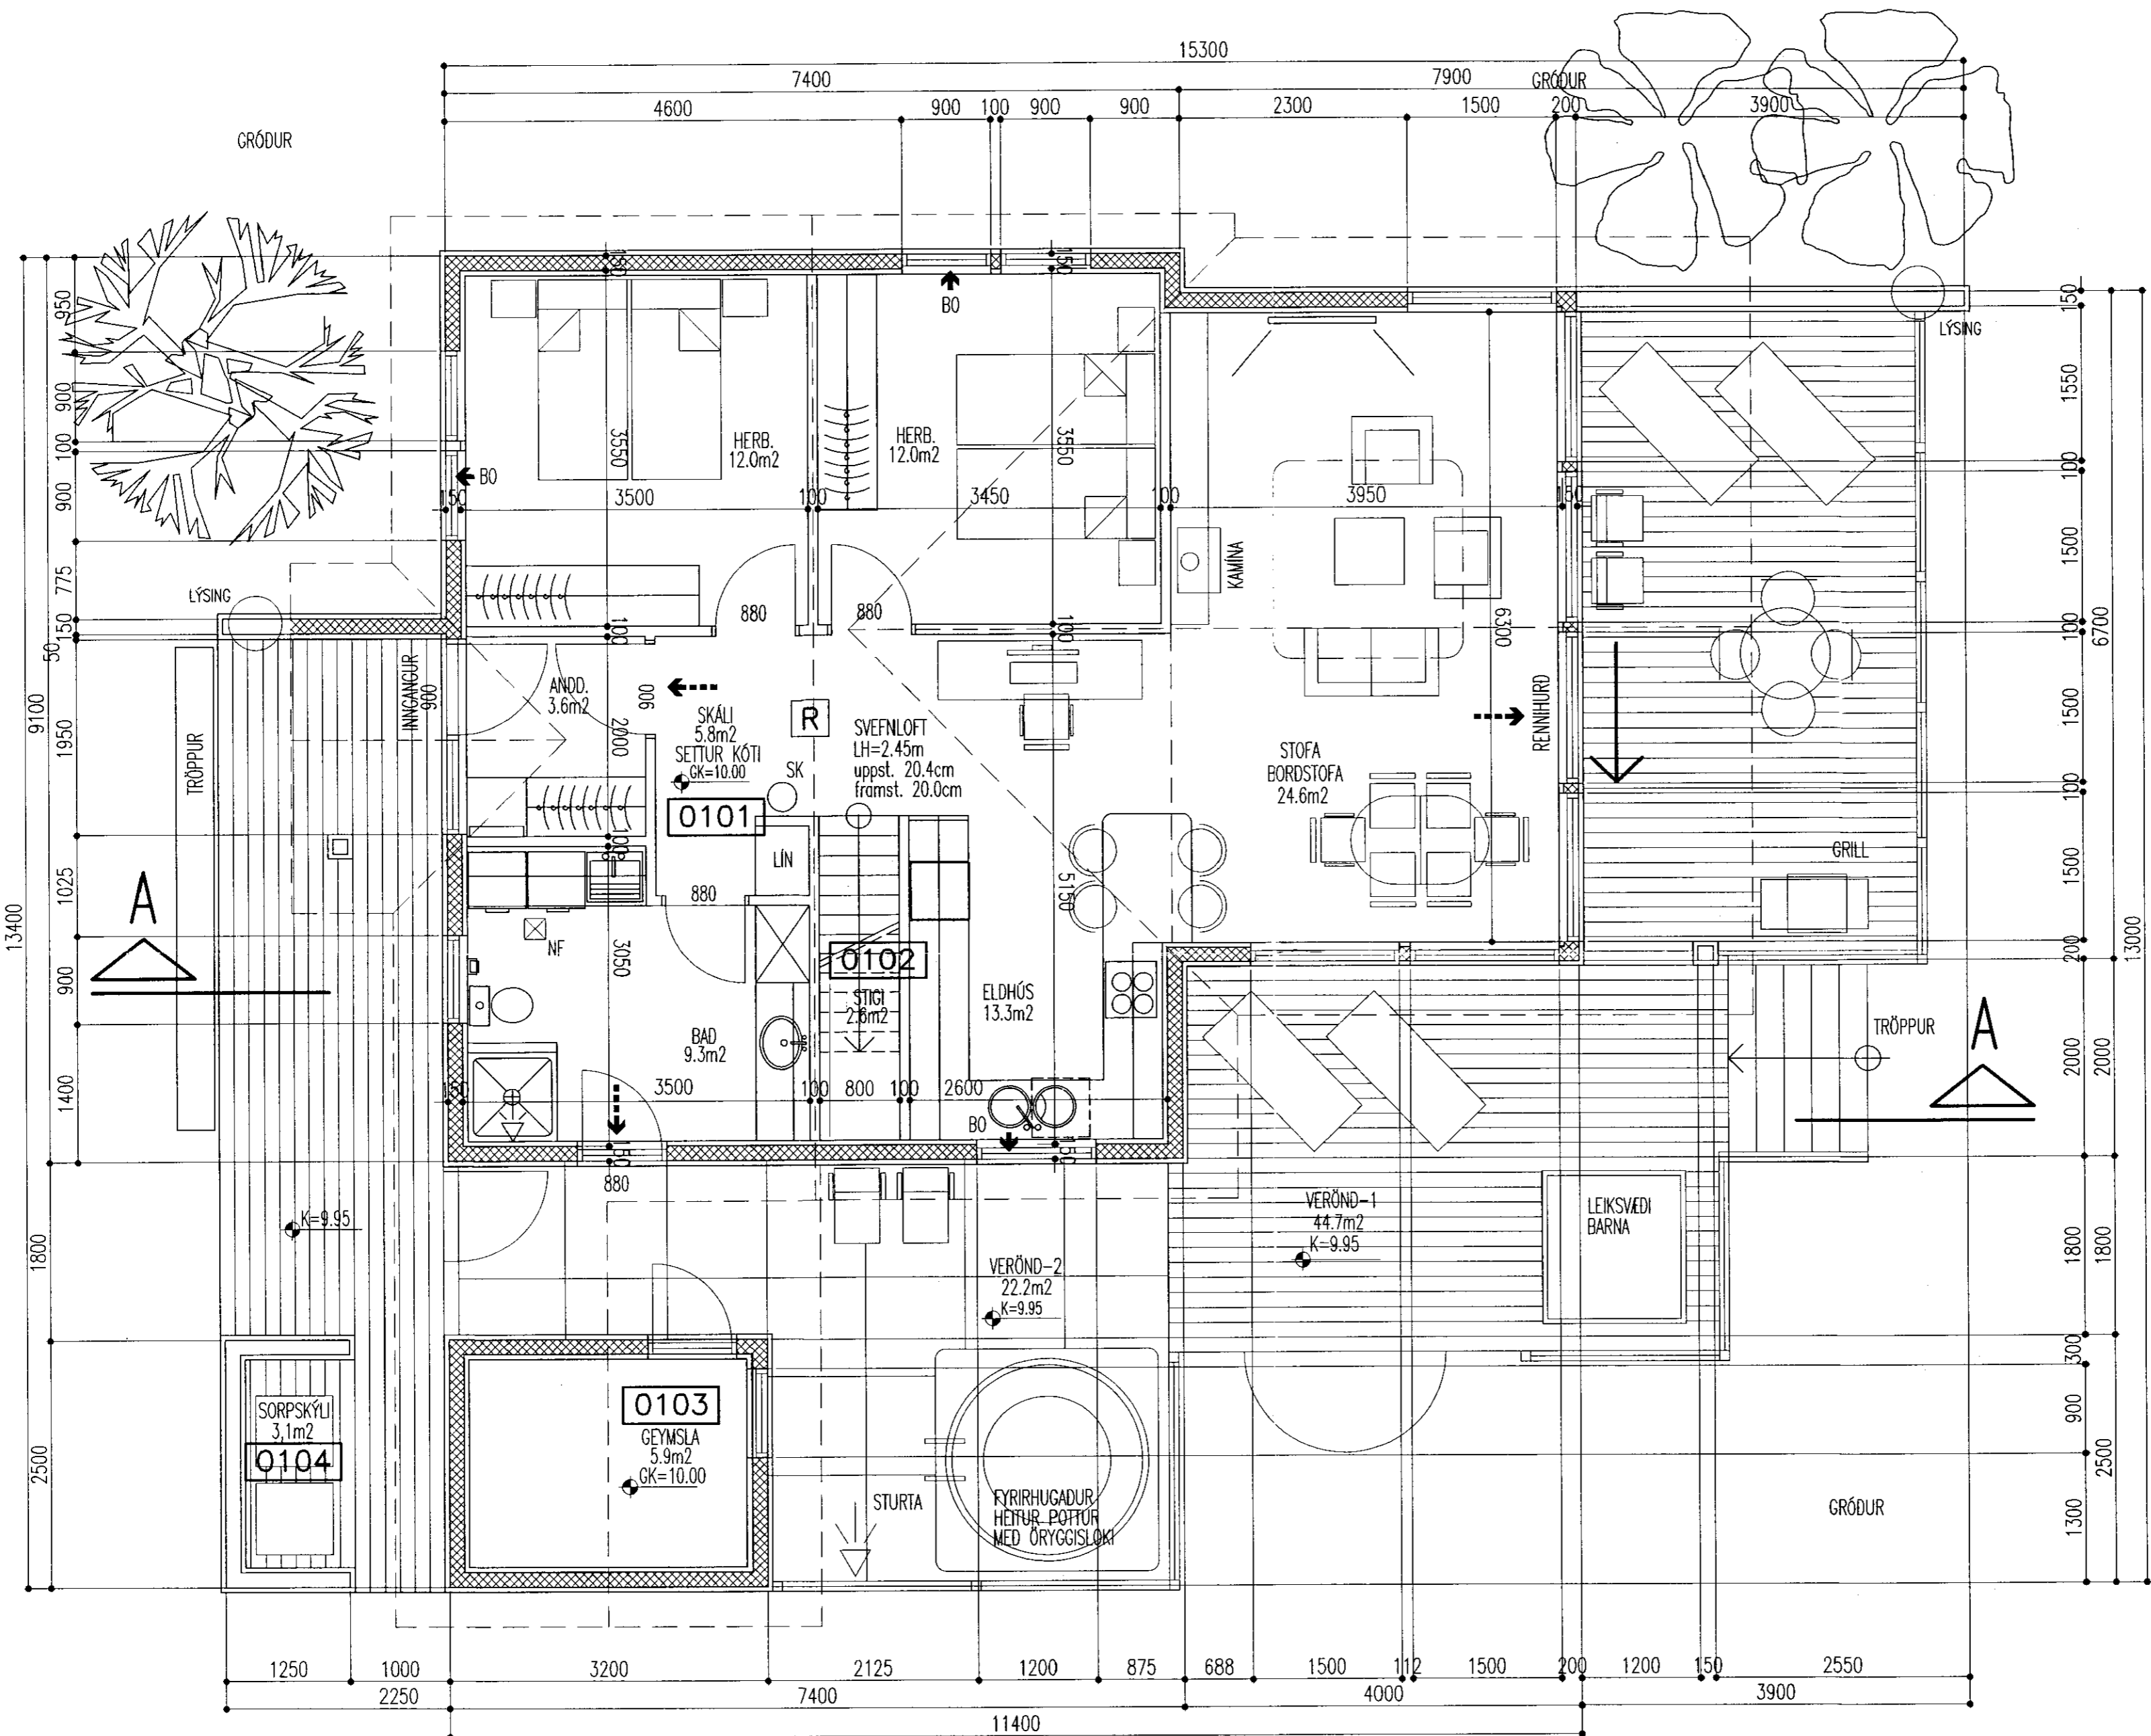


SAMPYKKT
 01 SEPT. 2010
Aln. Kjartansson
 Byggingaútlitni uppsk. Amessýslu og Flóahf.

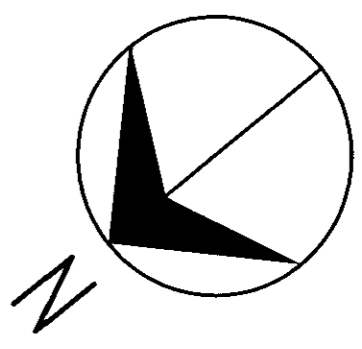

GRUNNMYND, MKV. 1:50

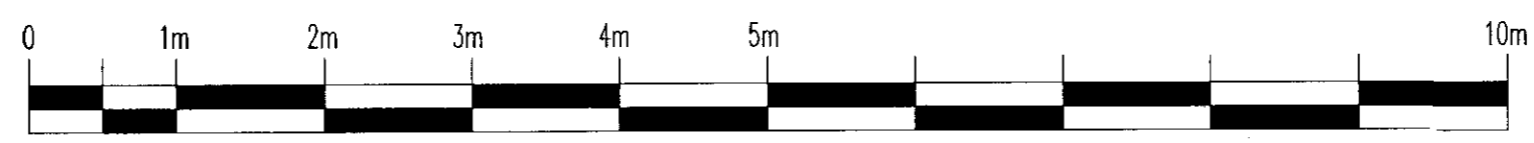

MÁLIVARÐI 1:50

ÖLL MÁL 1 mm

MKV. 1:50	30.08.2010	SLÉTTUVEGUR 6, SKÉTTUHLÍÐ, HRUNAMANNAREPPI	(10)1.02	
		HÖNNUN: ES	JOES ARCHITECTS	
		JÓN STEFÁN EINARSSON KT270976-3609 EINAR STEFÁNSSON KT040650-4829 TTFI	SÍMI 616 9466 SÍMI 690 3656	
		GRUNNMYND		

E-mail: jonsi@mitt.is, einarstef@mitt.is