

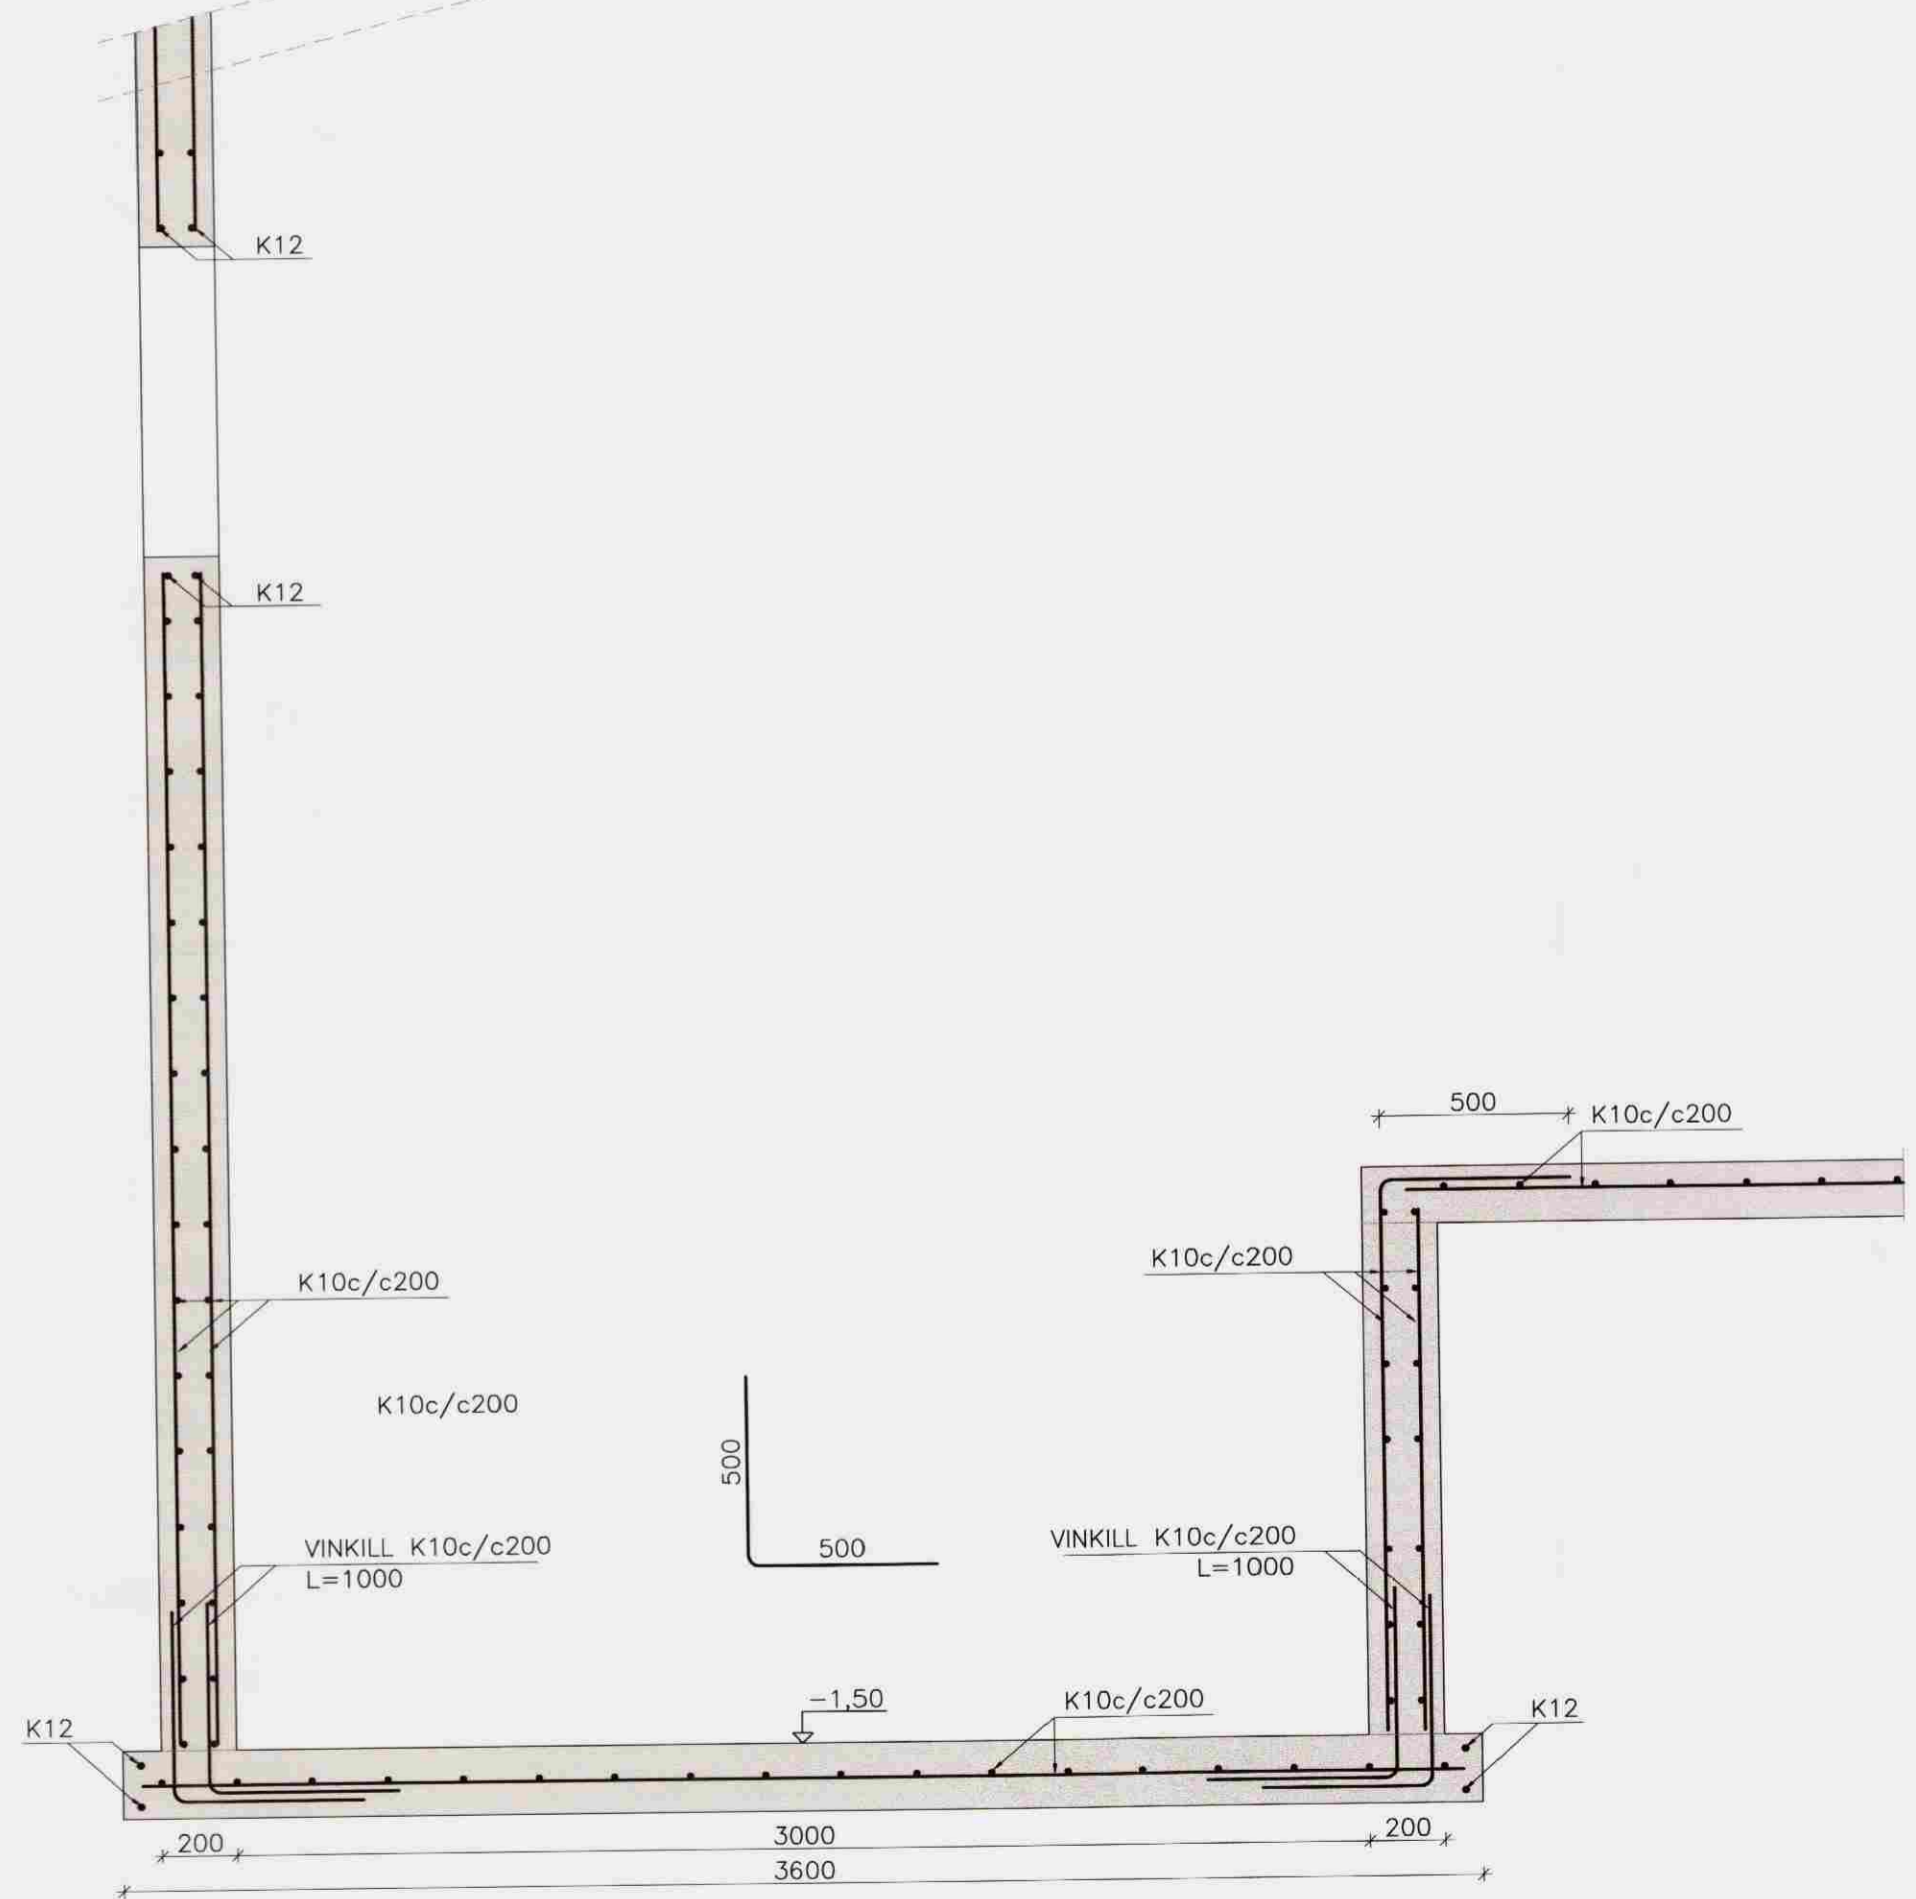



Samþykkt
 30 JULÍ 2008
all
 Byggingarfulltrúi uppsveita Árnessýslu

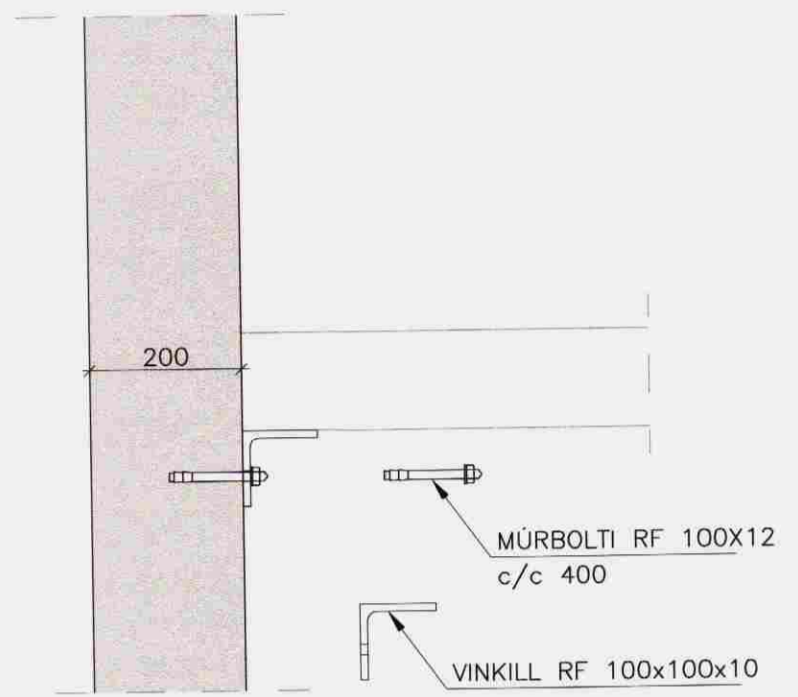

SNID
 Mkv: 1:20

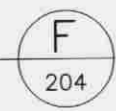

DEILI
 Mkv: 1:20

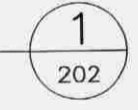

UNNARHOLTSKOT III, HRUNAMANNHR.

BURDARVRIKI; HESTHÚS	Málkvörði
SNID	1:20
DEILI	1:10

Hannað:	Teknað:	Yfirferð:	Dag:
	EBB		08.07.08
Stöð á disk:	Skráarnúmer:	Verknr.:	Bl.nr.:
	08136-20	08136	204

Samþykkt:
[Signature]
 17.09.08

**VERKFRÆÐISTOFA
 SUÐURLANDS EHF**

Austurvegur 5, 800 Selfoss, Sími: 482 3900, Fax: 482 3914, Netf: verksud@verksud.is