




Samþykkt
 30. JULI 2008
 Byggingarfulltrúi uppsveita Árnessýslu

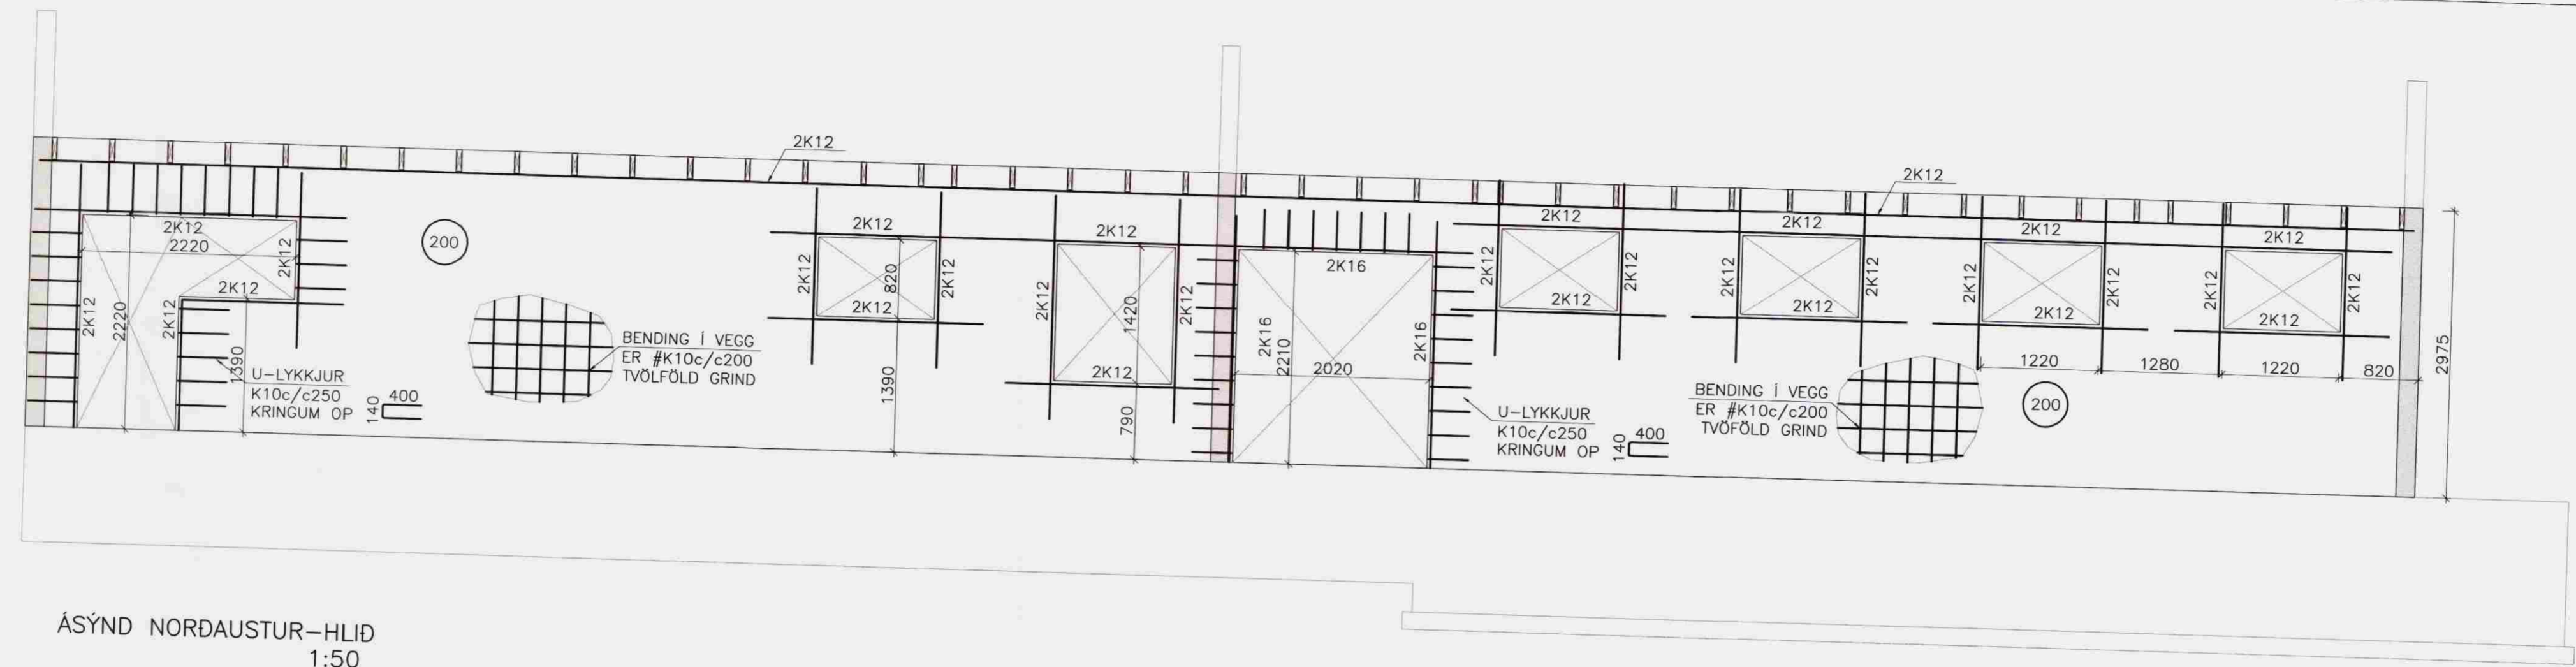

ÁSYND NORDAUSTUR-HLID
 1:50

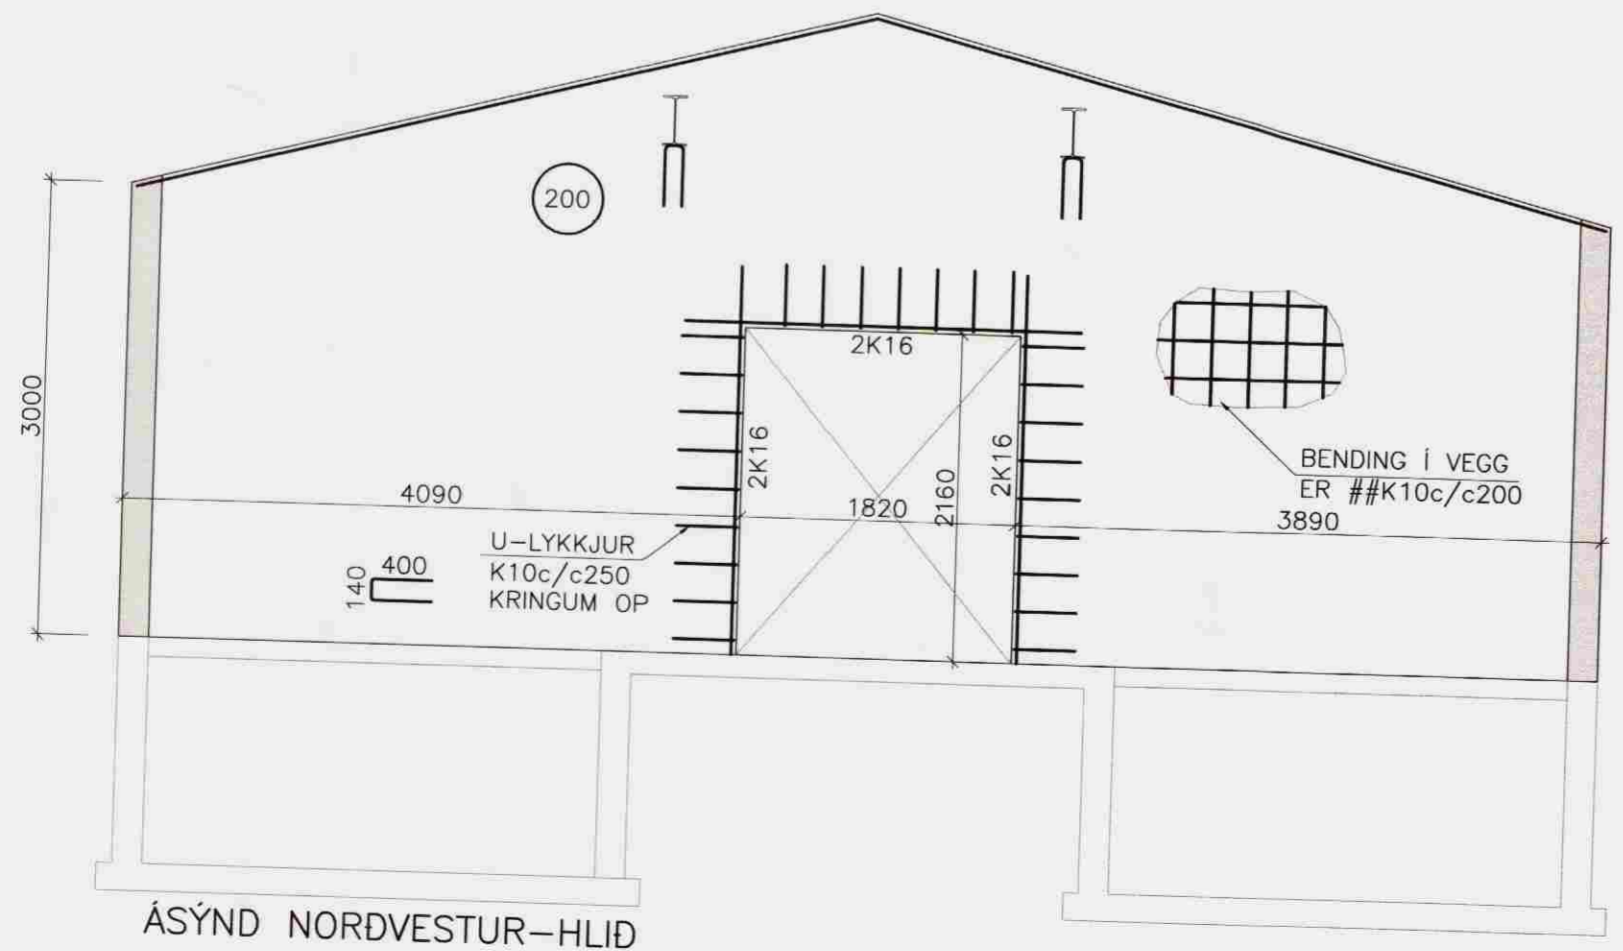

ÁSYND NORDVESTUR-HLID
 1:50

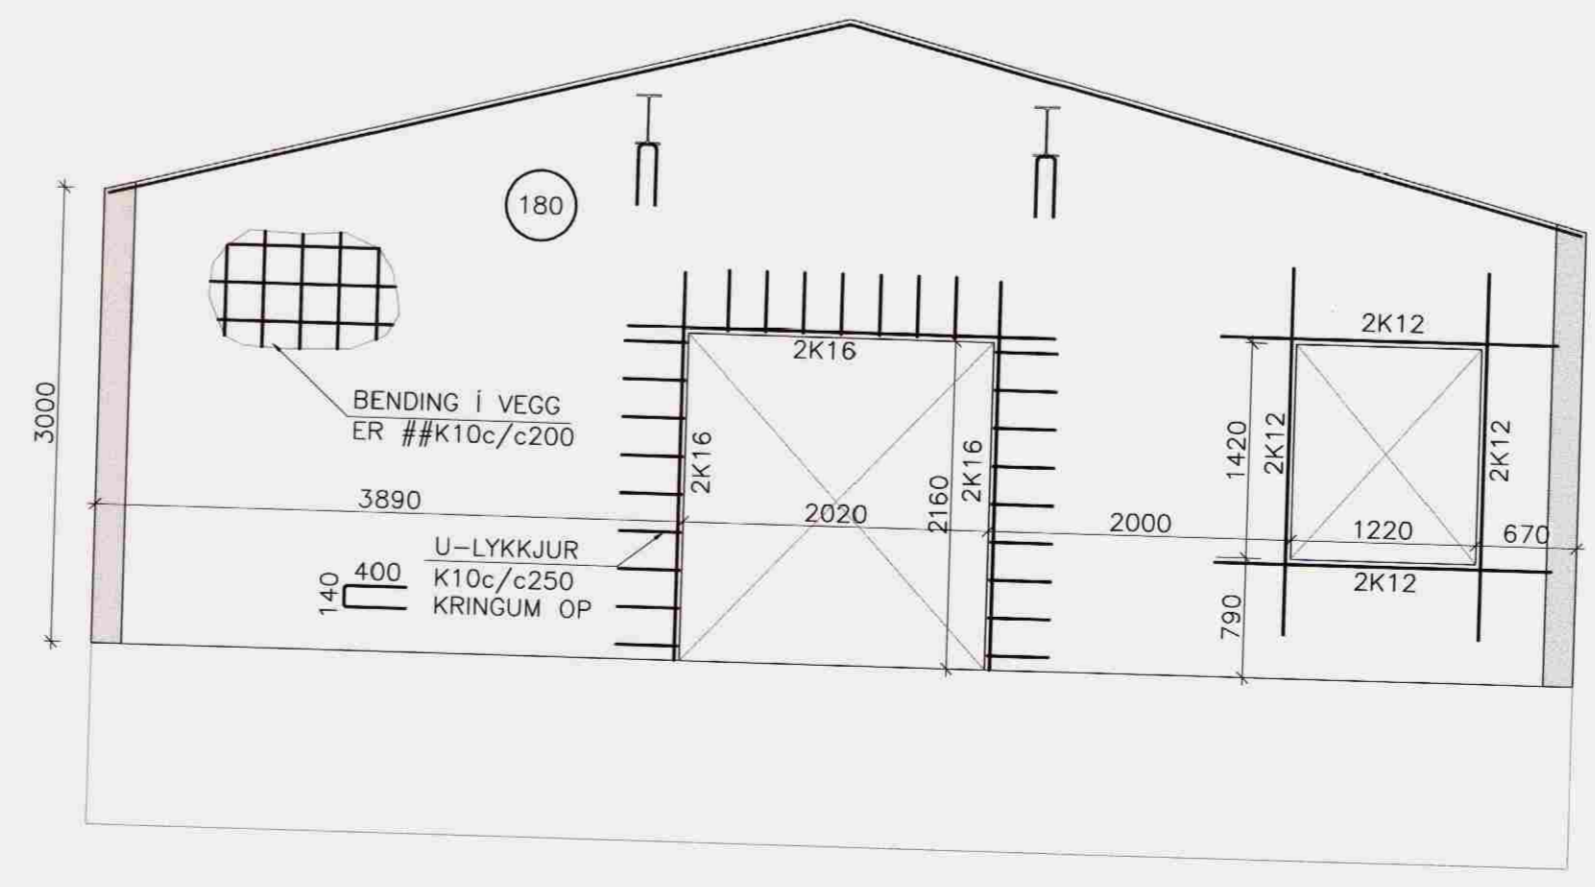

ÁSYND, MILLIVEGGUR
 1:50

UNNARHOLTSKOT III, HRUNAMANNHR.
 BURDARVIRKI; HESTHÚS
 ÁSYNDIR VEGGJA

Melikvörð: 1:50

Hannað:	Teiknað: EBB	Yfirfarið:	Dagur: 08.07.08
Stað á disk:	Skráarnúmer: 08136-20	Verknúmer: 08136	Bl. nr.: 206

Samþykkt: *[Signature]*

VERKFRÆÐISTOFA SUÐURLANDS EHF
 Austurvegur 5, 800 Selfoss, Sími: 482 3900, Fax: 482 3914, Net: verksud@verksud.is