
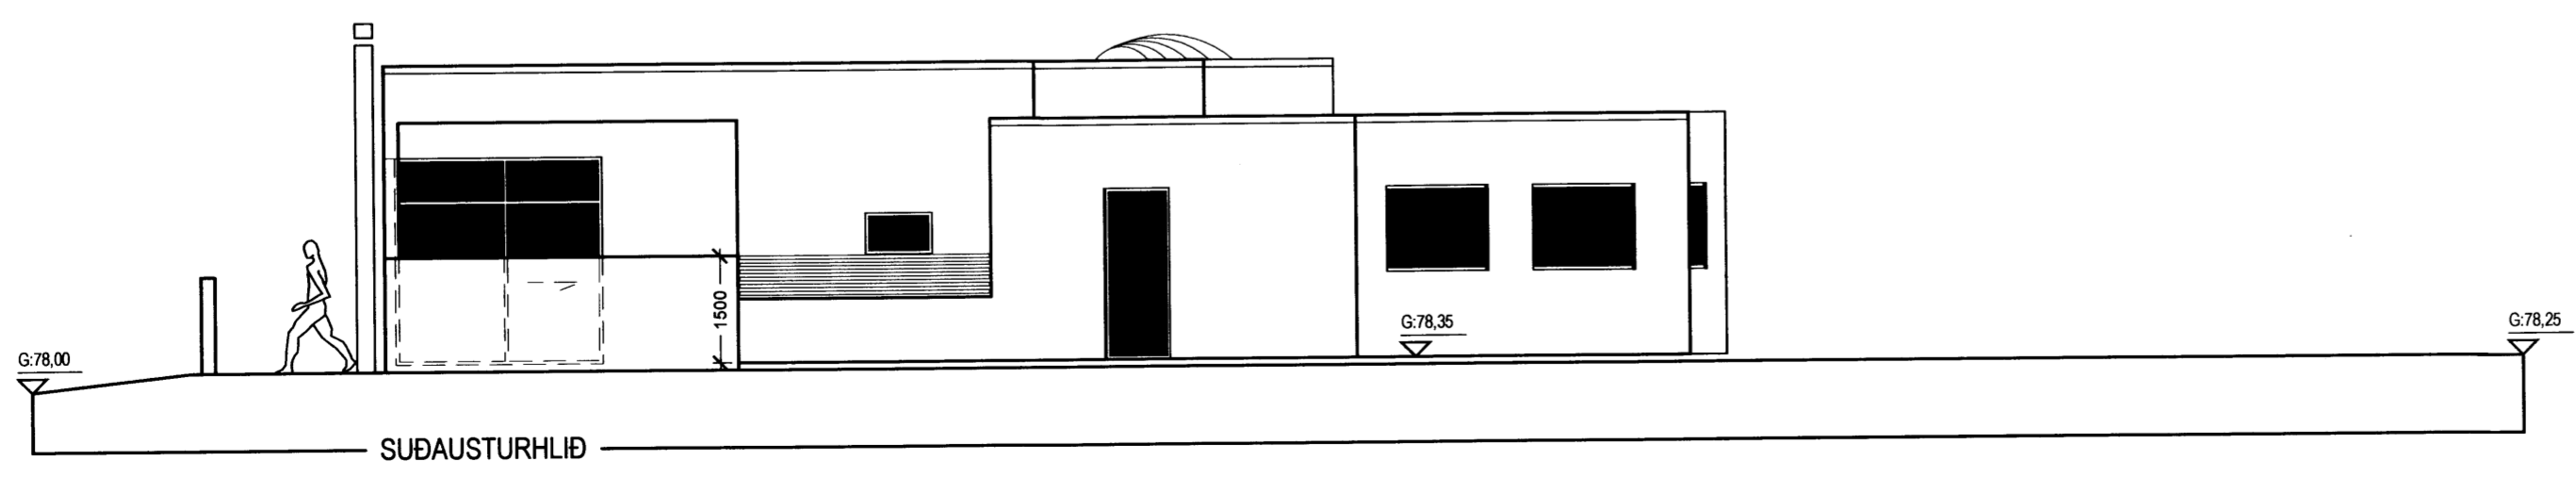
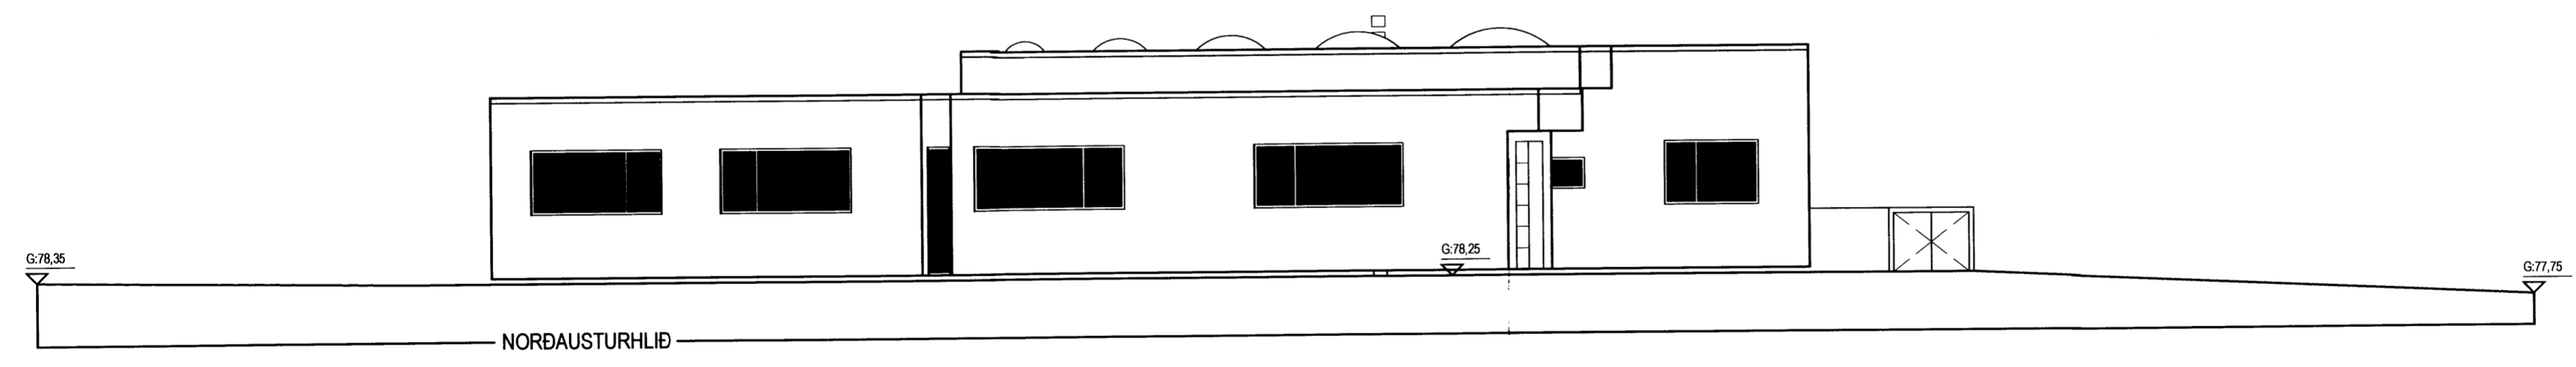
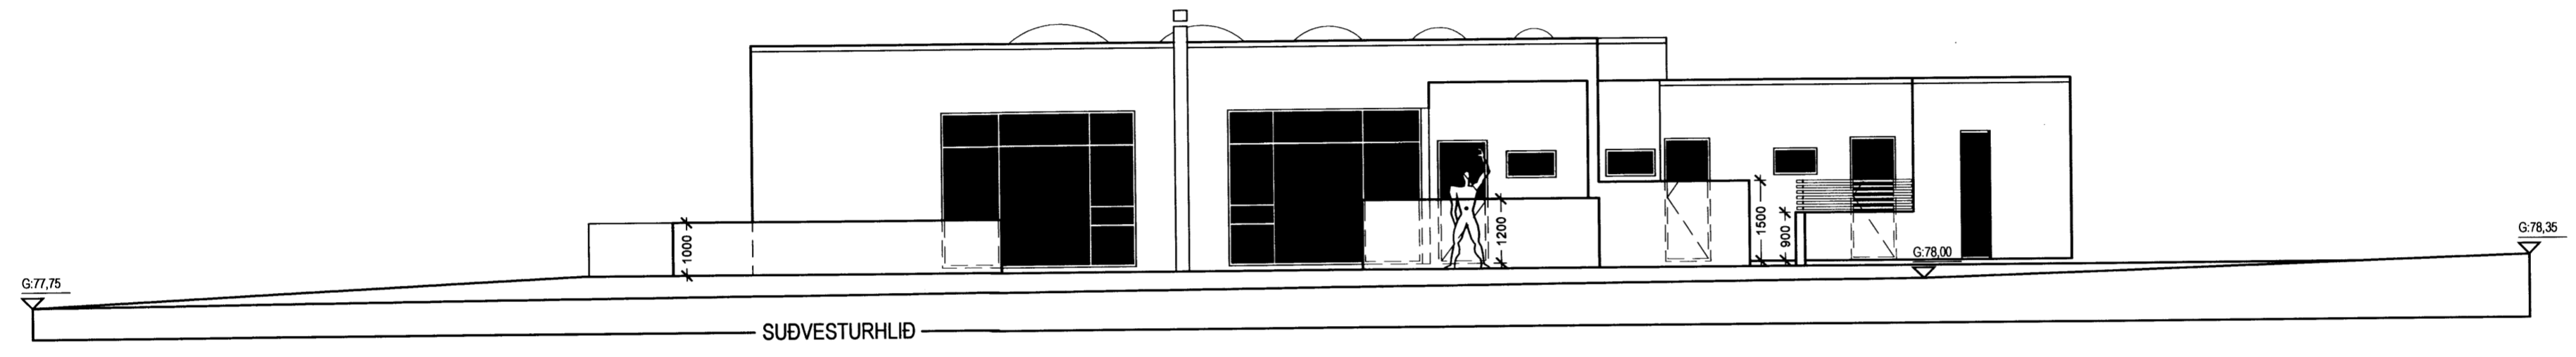


Samþykkt
 26 JUNI 2007
Hinnir Samgöngu
 Byggingarfulltrúi uppsveita Árnessýslu

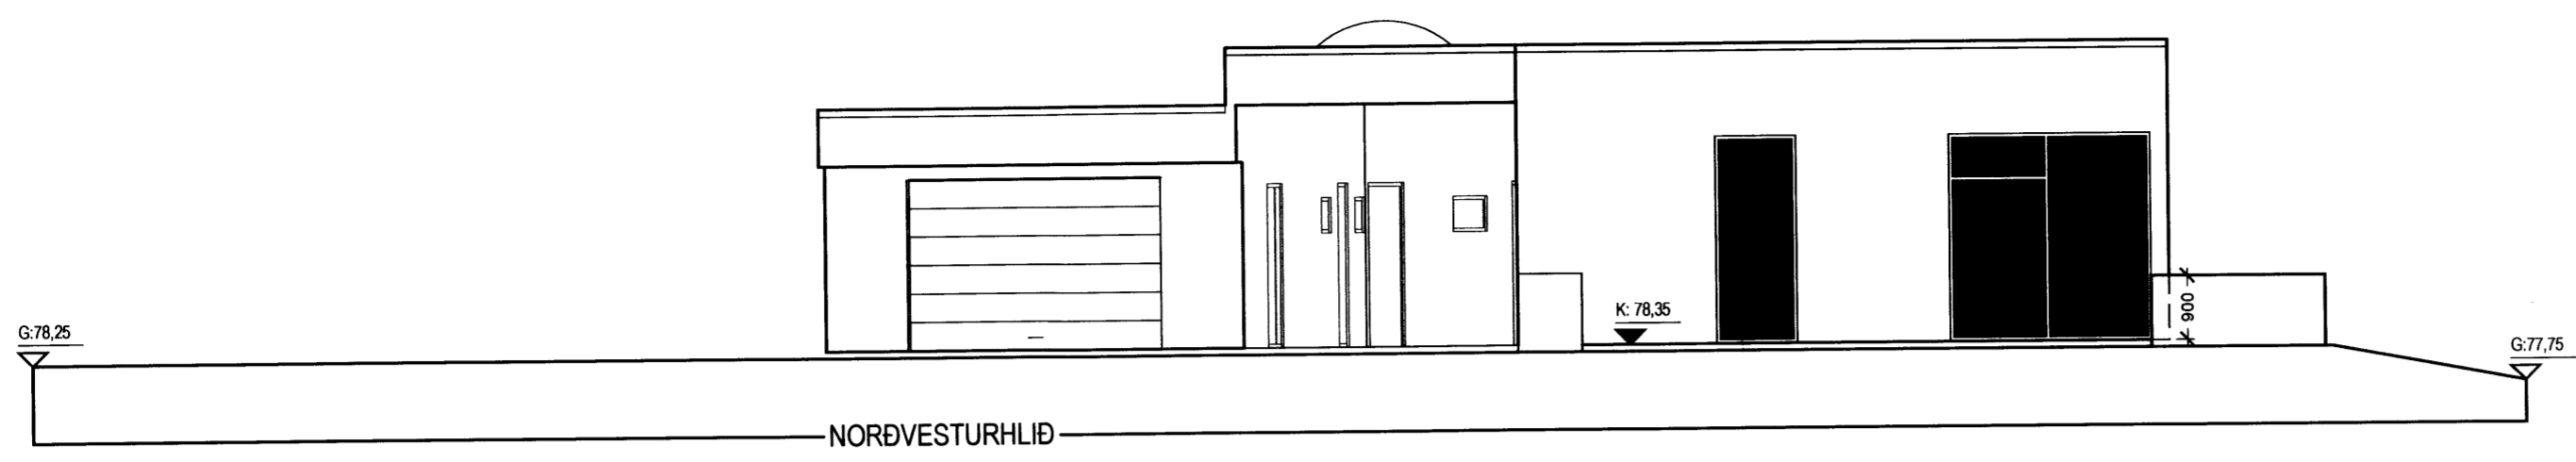

10M

Einbýlishús
 Vesturbún 3 **0702**
Aðaluppdrættir
 ÚTLIT
 St.gr. 97570030, Mhl. 01
 MKV.: 1:100 **(99)2.04**
 DAGS: 04.06.2007
 TEIKNAD: JBE
 SKRÁ: G1.dwg

Jón Ben
 Jón Ben Einarsson BFI
 kt: 190665-4299