
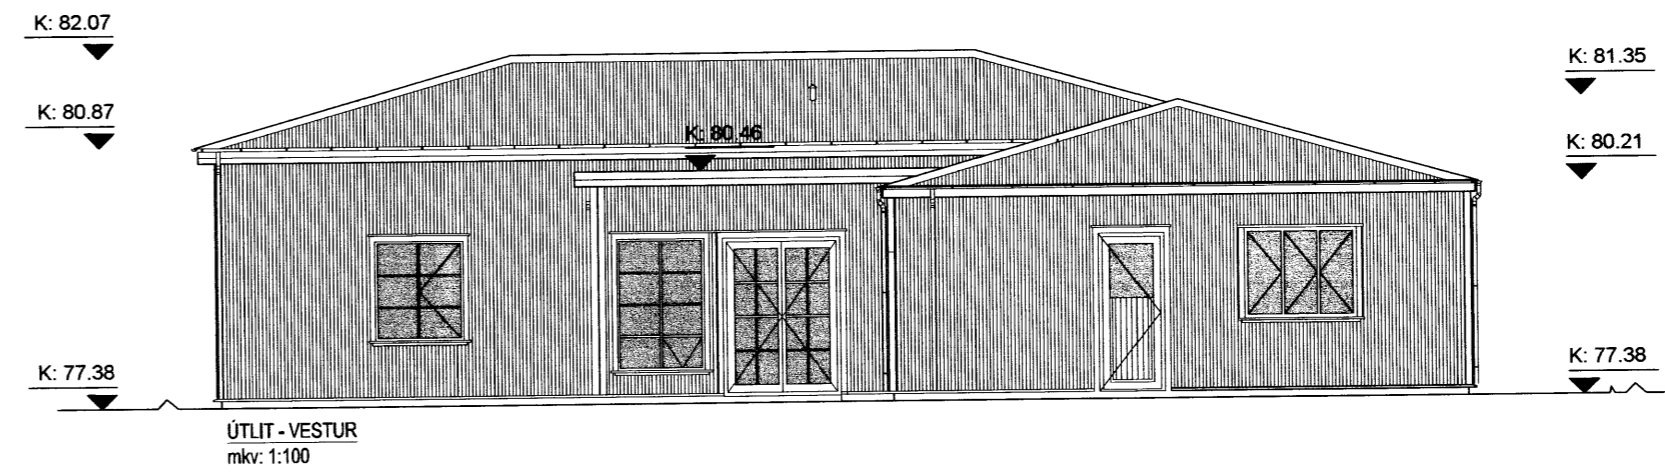
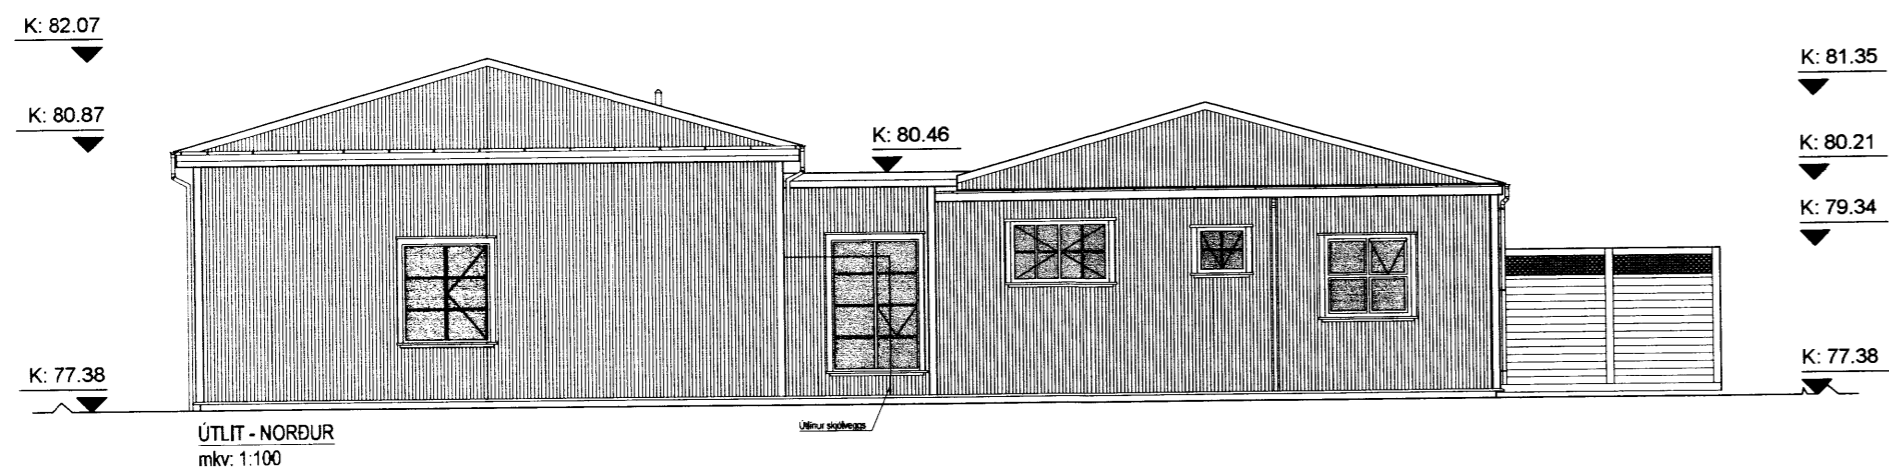
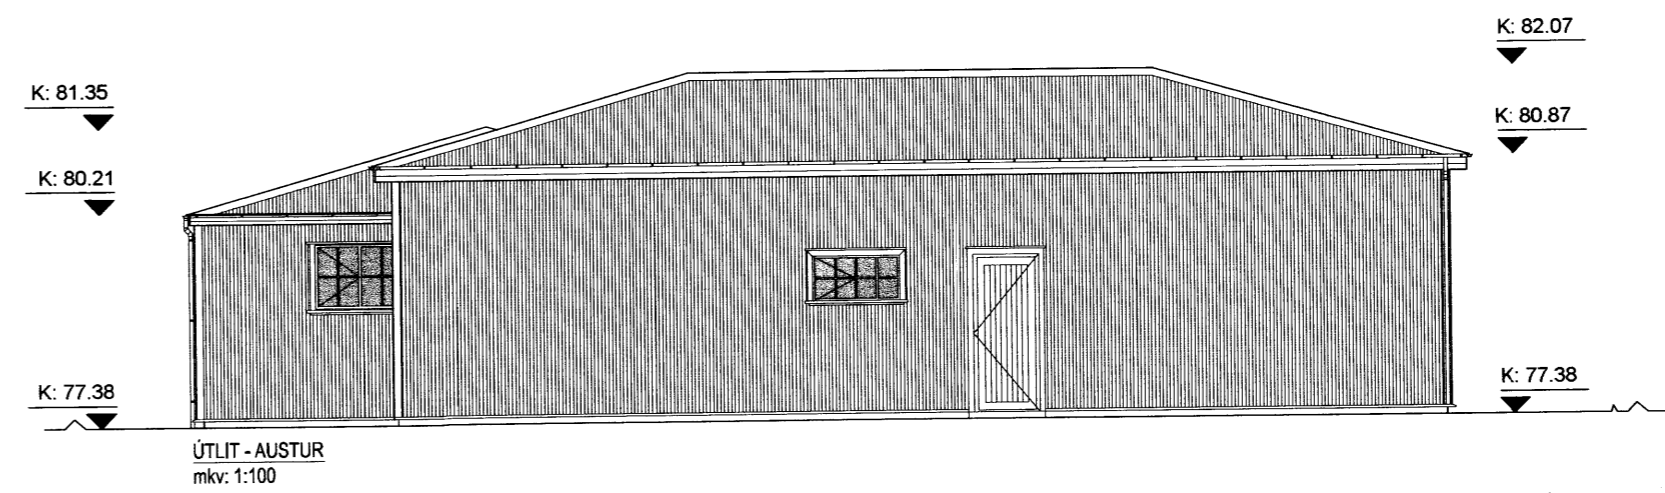


SAMBYKKT
23 MARS 2012
Guðbjartur Magnússon
STIMPILREITUR

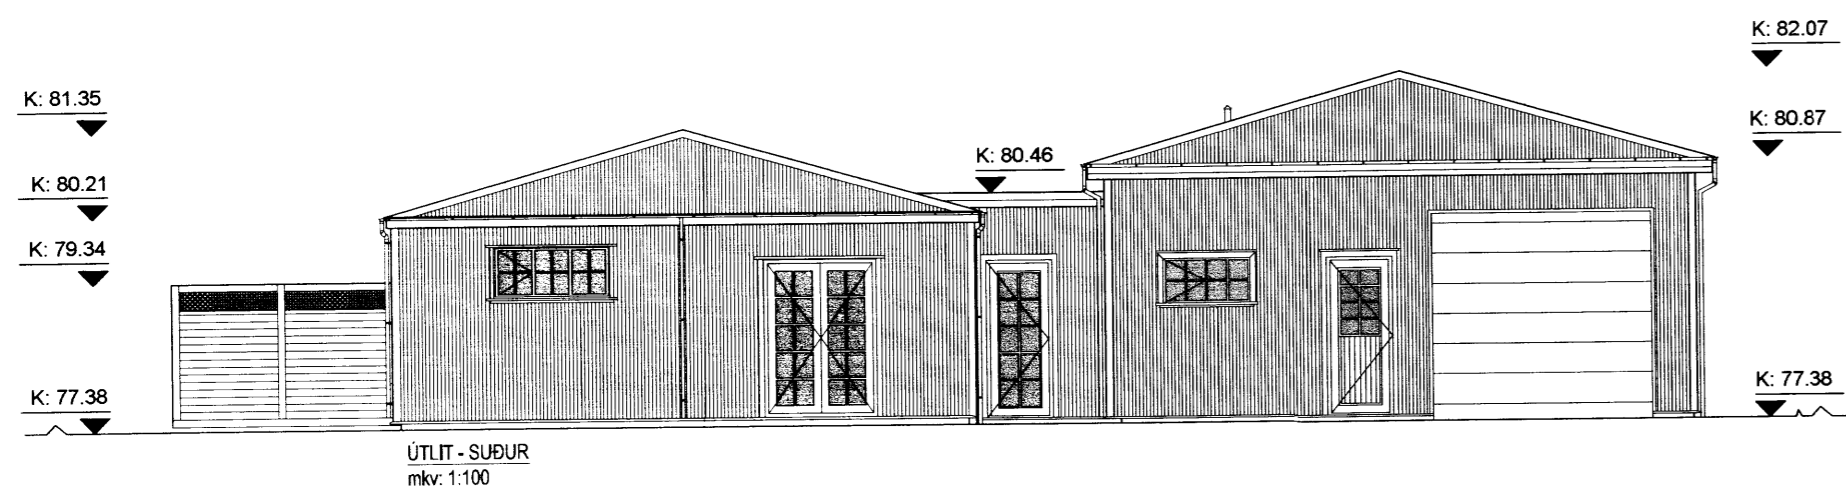

ADALUPPDRETTIR
Vínaminni 1, 845 Flúóir
Útlit og snið

DAGS. 12.3.2012 KVARDI 1:100 TEIKNAD. GM VERK NR. 110620
ÚTG. A X ÚTG. B ÚTG. C ÚTG. D YFIRFARIÐ GM

(99).3.02

Guðbjartur Magnússon BFI
EYRARHOLT 3 220 HAFNARFJÖRDUR SM: 660-9933
e-mail: guðbjartur.magnusson@gmail.com