
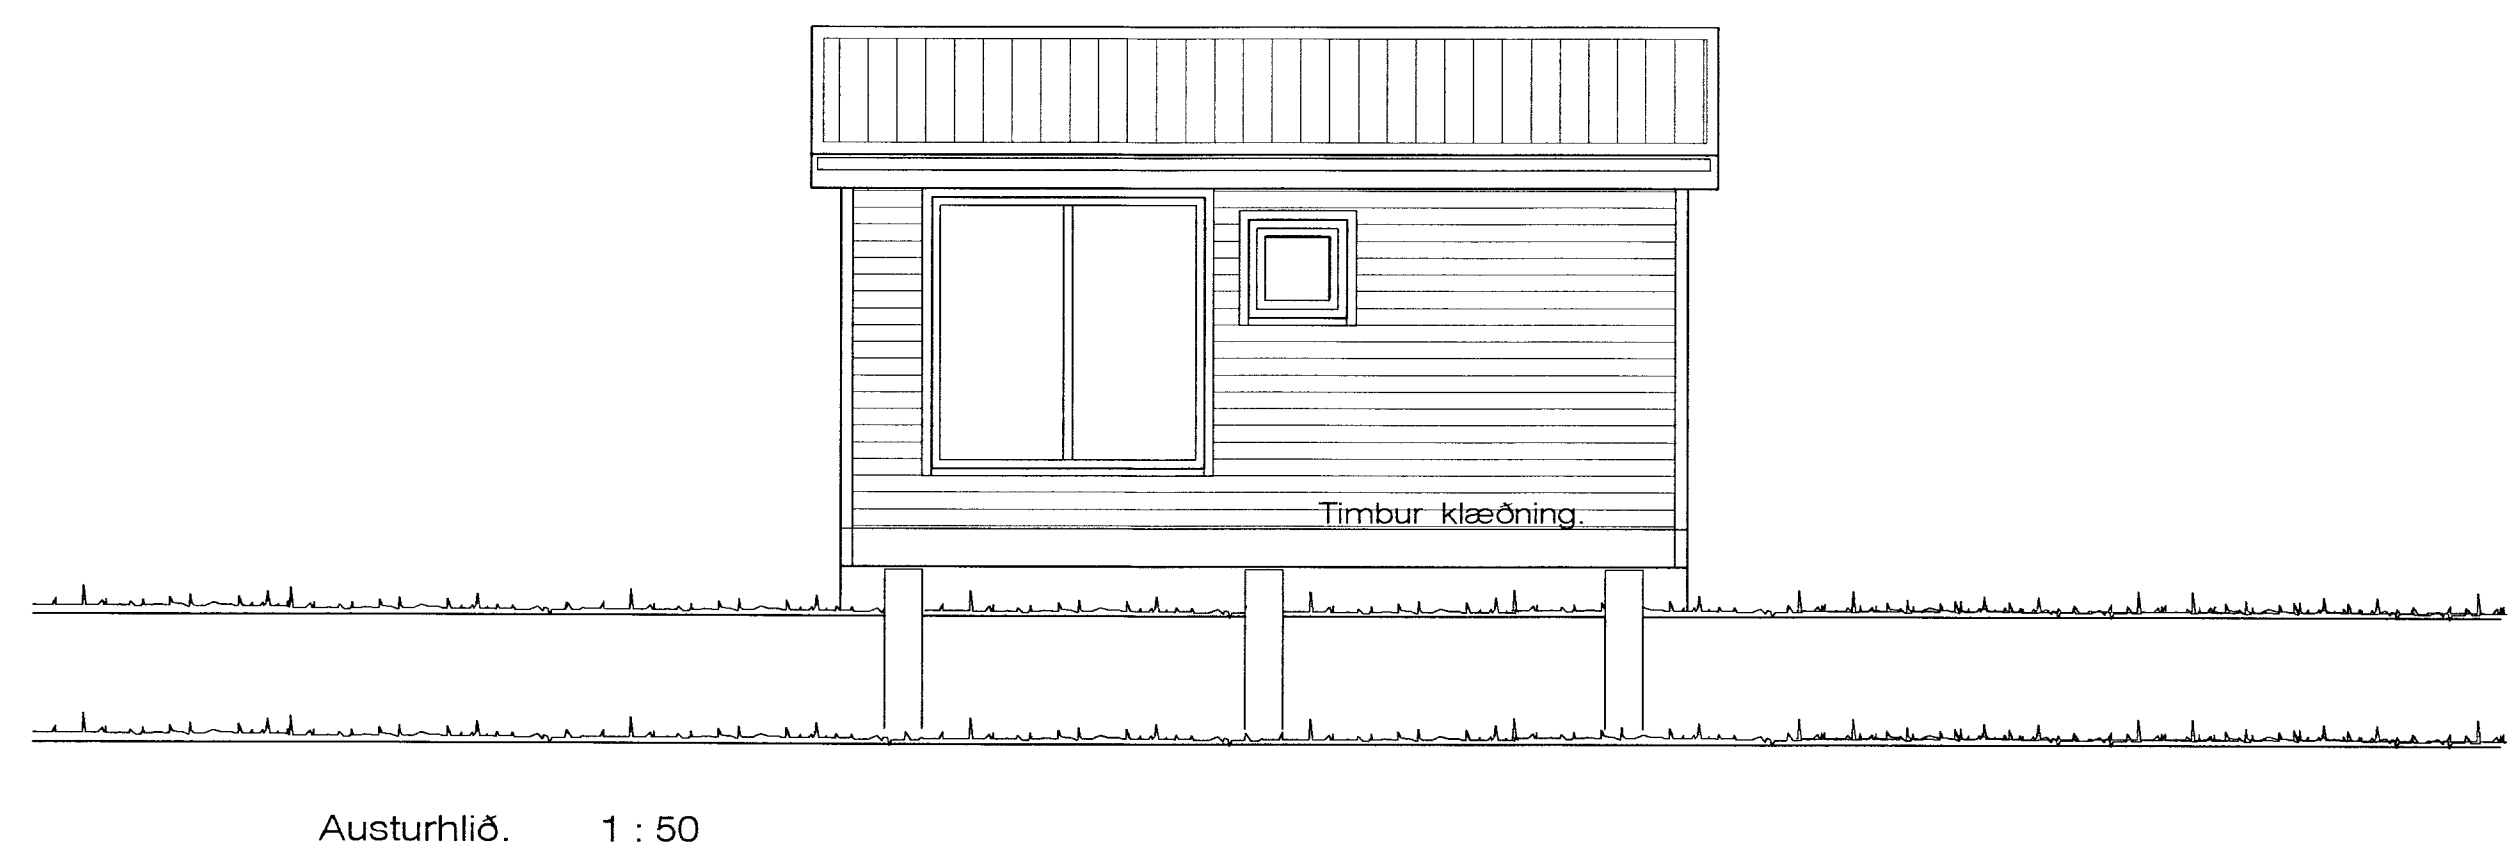
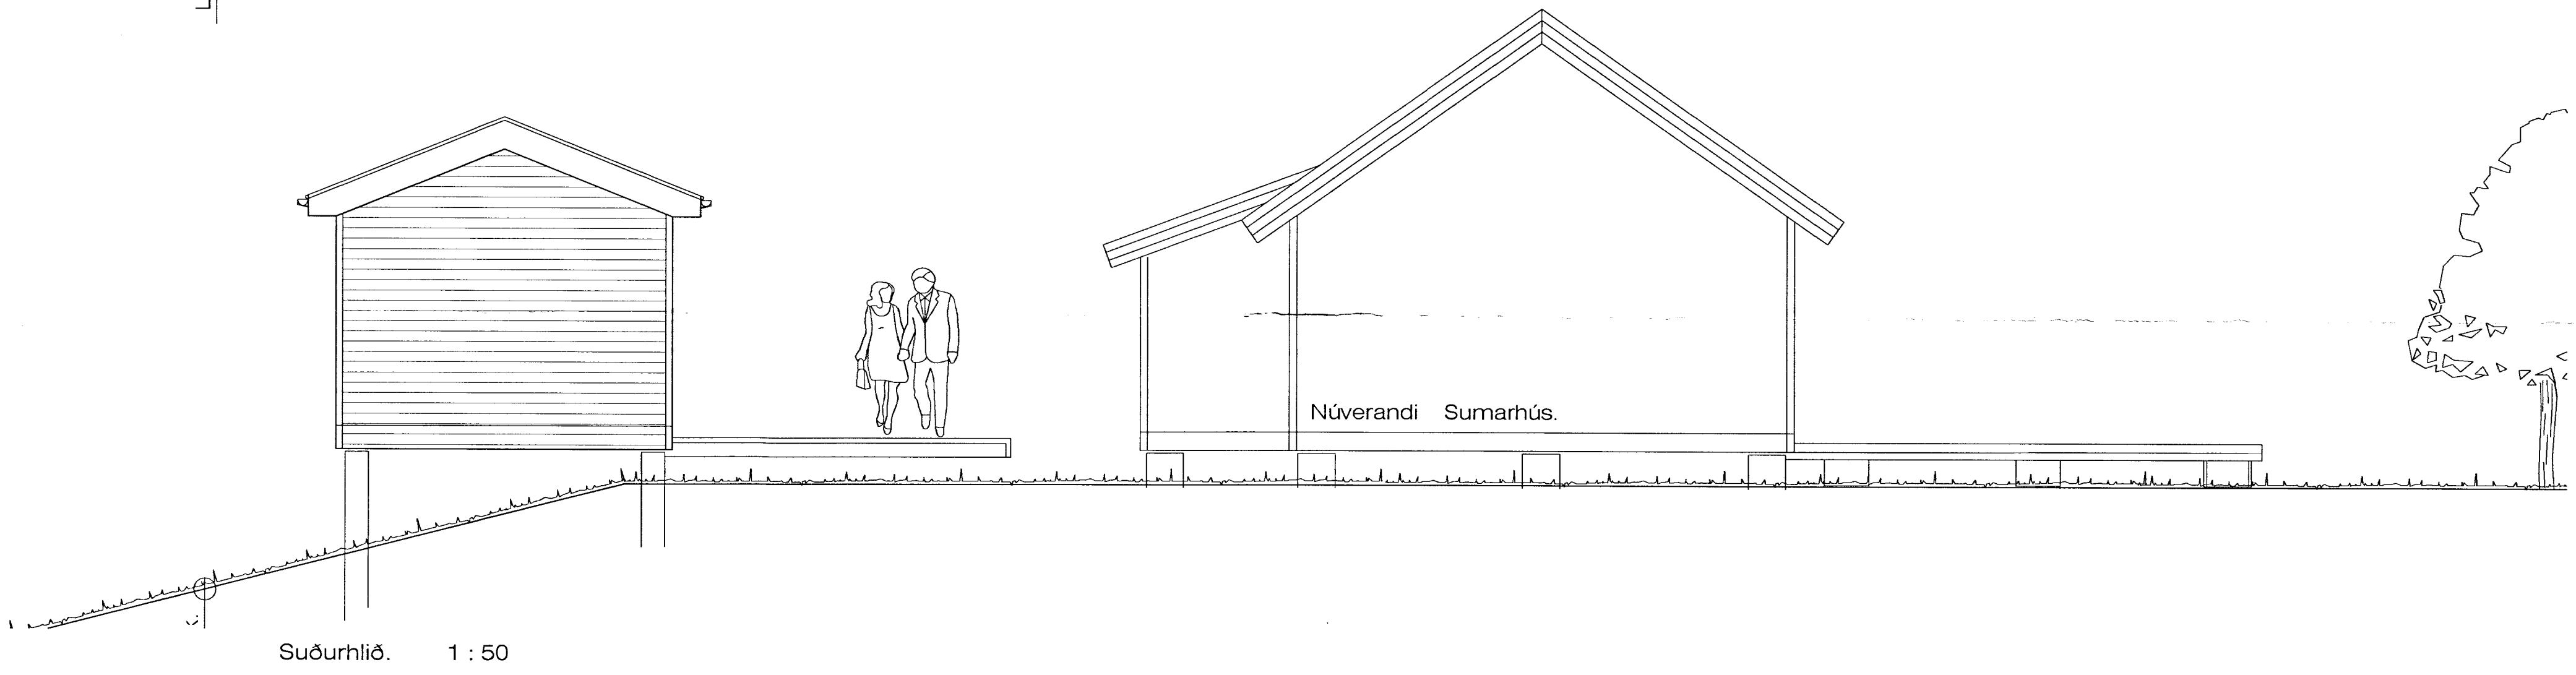


**SAMPYKKT**  
 17. DEZ. 2013  
*Árn Geirsson*  
 Byggingakultúruúppsv. smessyslu og Fíðahf.

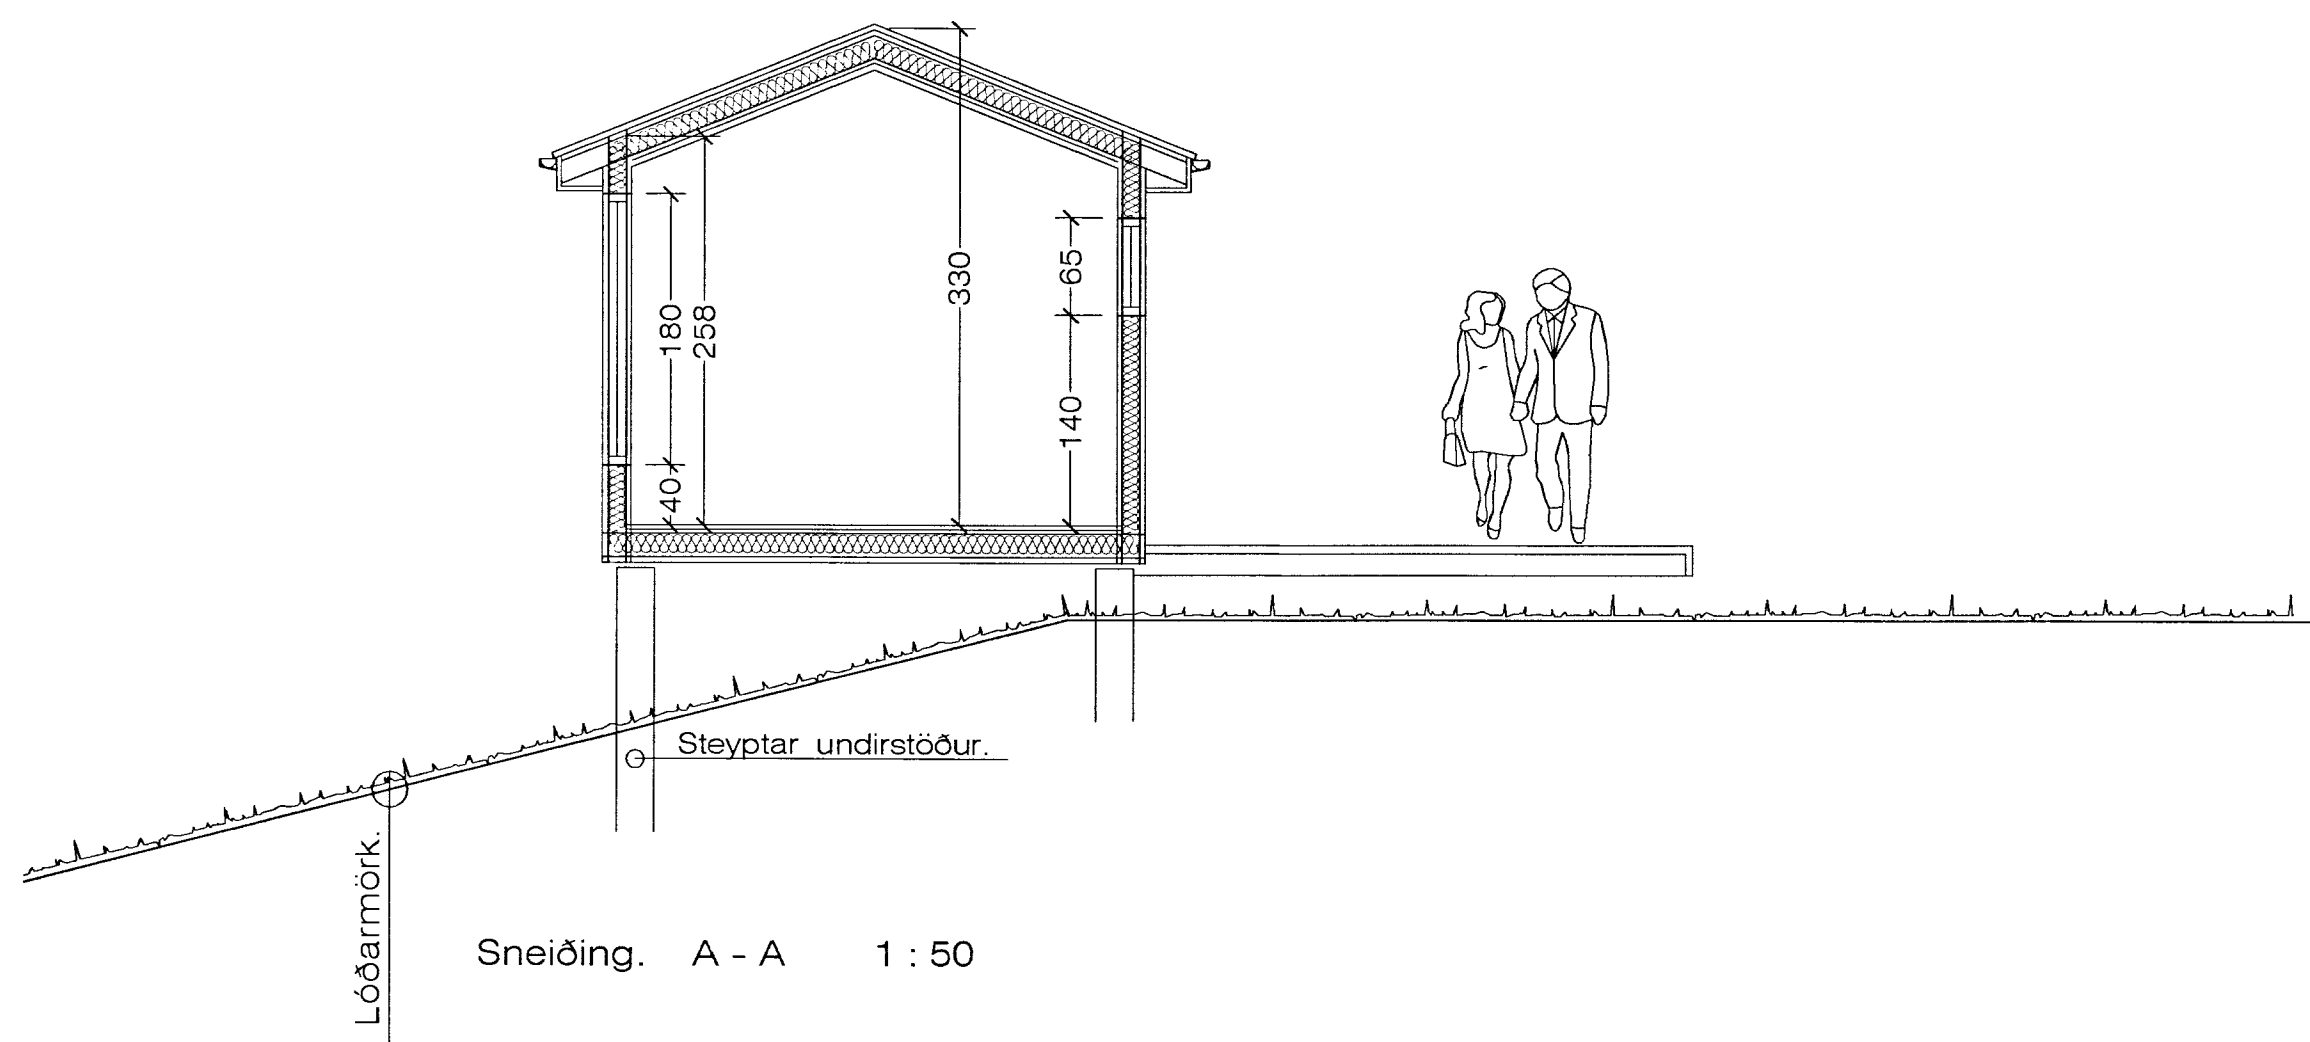

Sumarhús haraldar Sigurðssonar í landi Ketilvalla

VERK. NR.      DAGS. 3.-5. - 2013      MÁL. 1:50  
 TEIKN. NR. 03      BREYTT.

**JÓN GUÐMUNDSSON** ARKITEKT *Jón Guðmundsson* KT. 310551  
 VINNUSTOFA SÚÐURLANDSBRÁUT 16 REYKJAVÍK SÍMI 552 5055 3259

Jón Guðmundsson arkitekt. Suðurlandsbraut 16 13.11.2013 14:21 Sumarh. Halli 1801.dwg