




MÖTTEKID
17. APRIL 2013

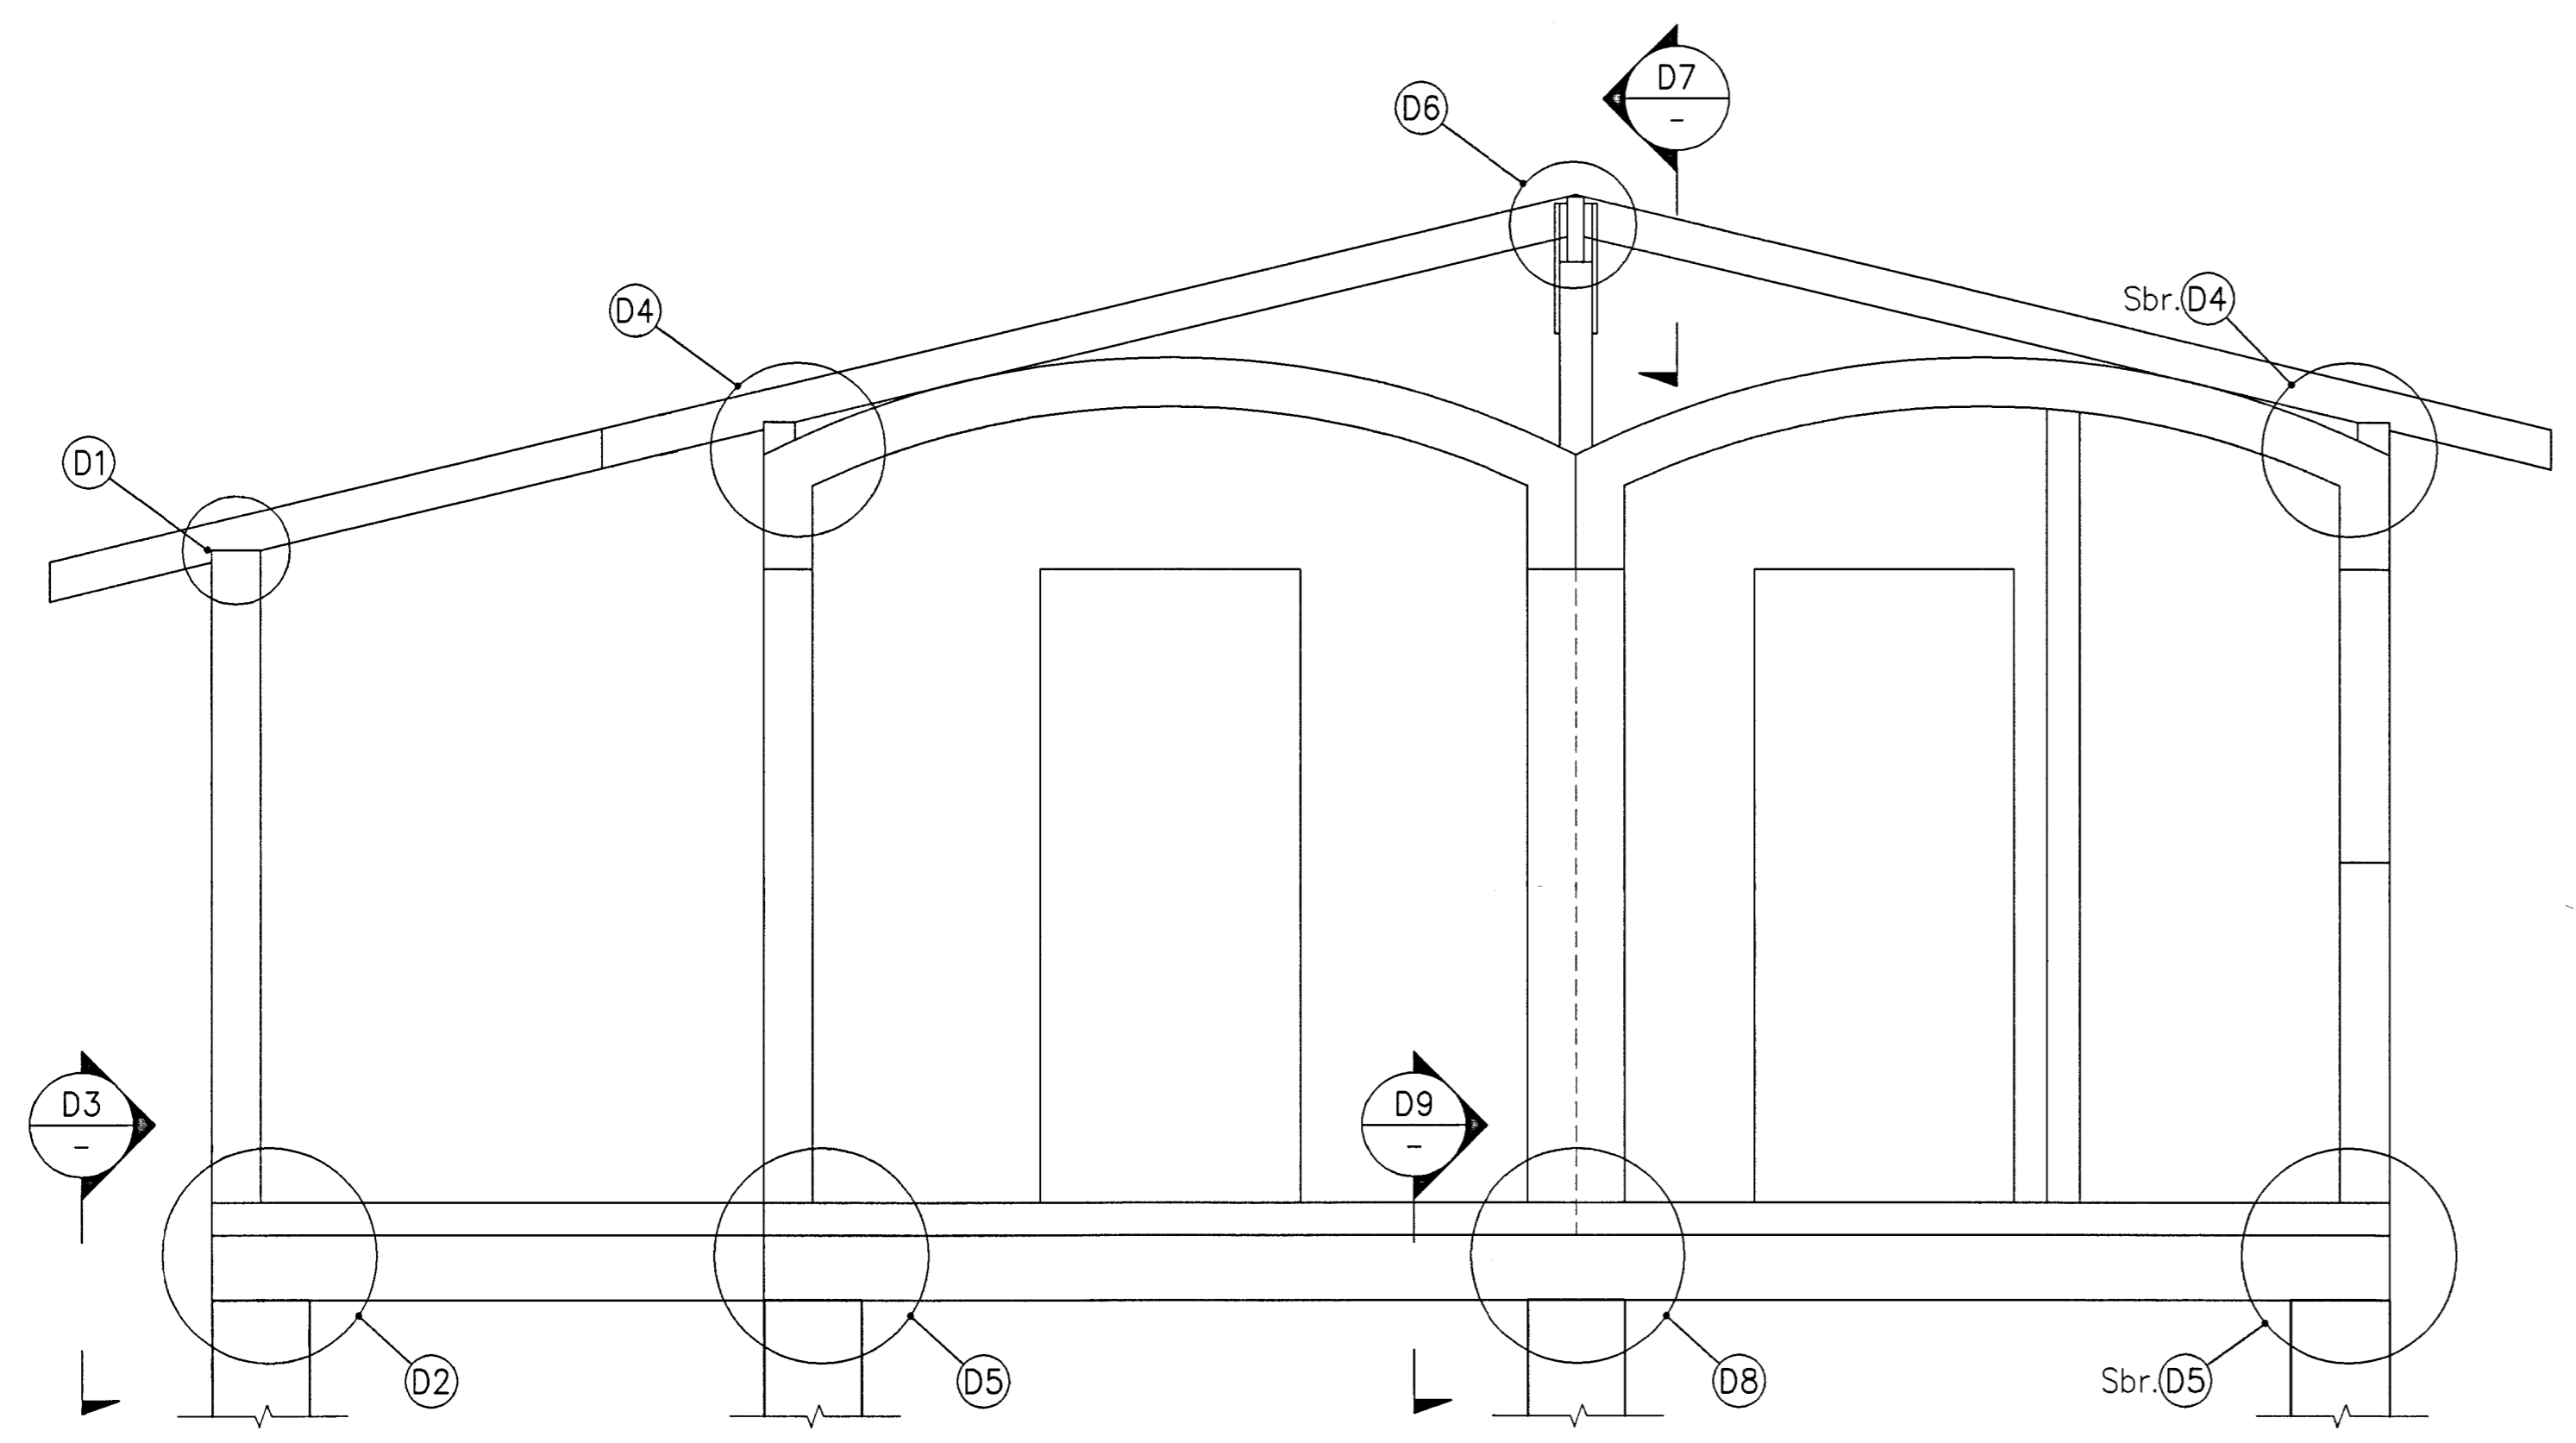


A SNID
1:20

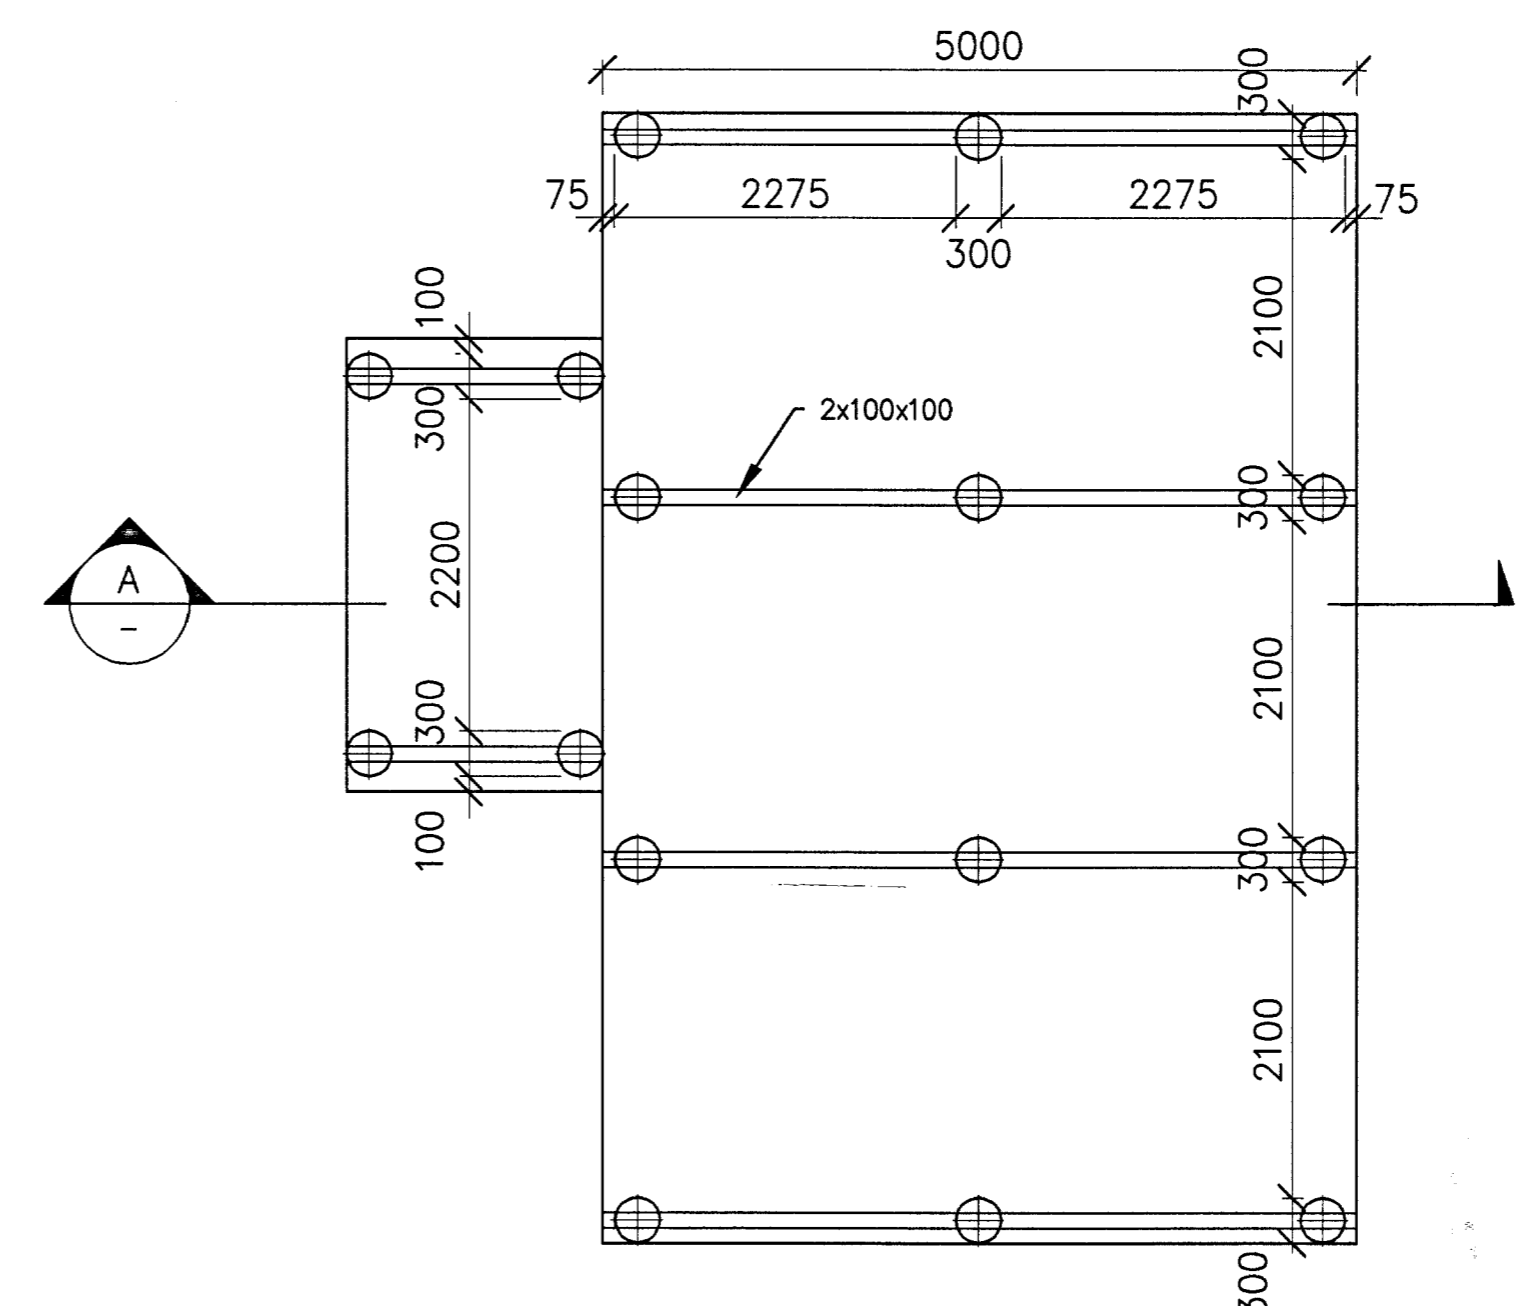


GRUNNMYND 1:50

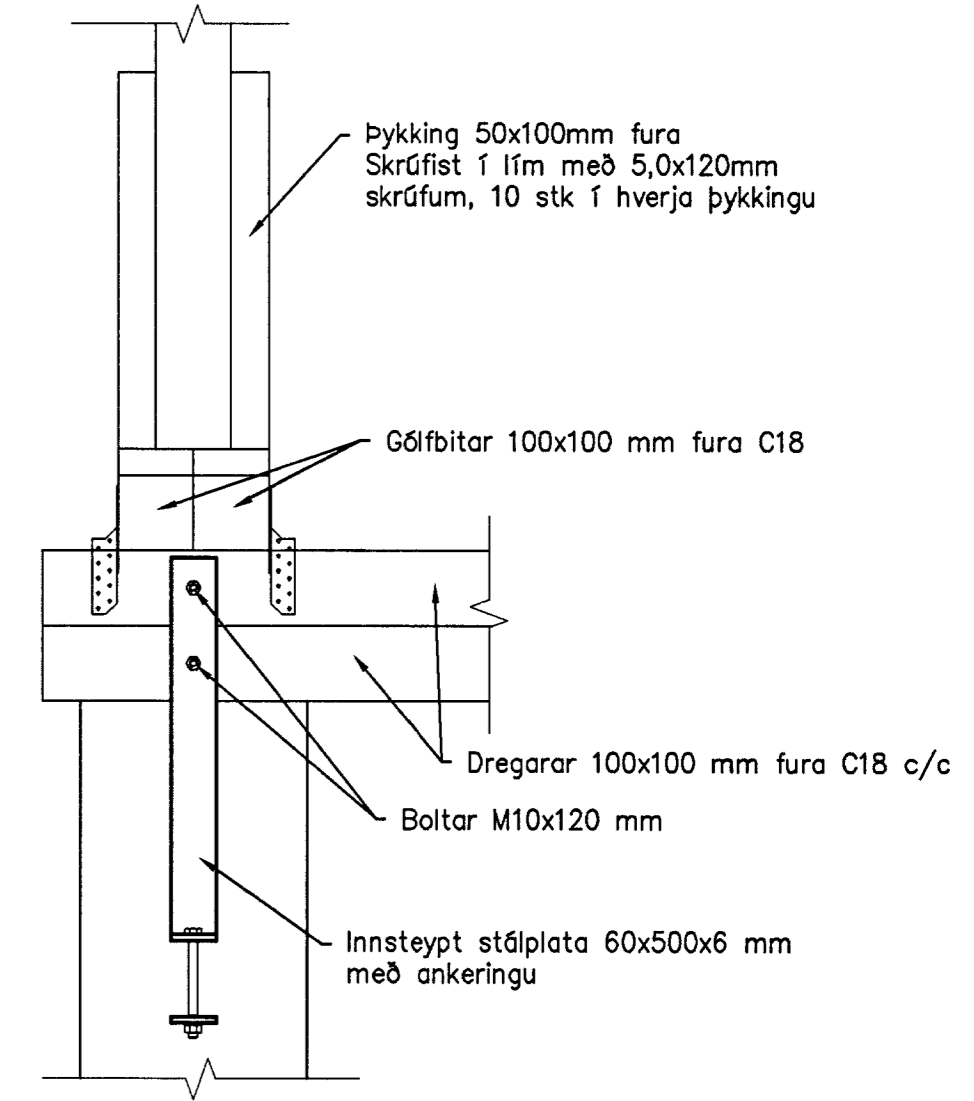


D8 DEILI
1:10

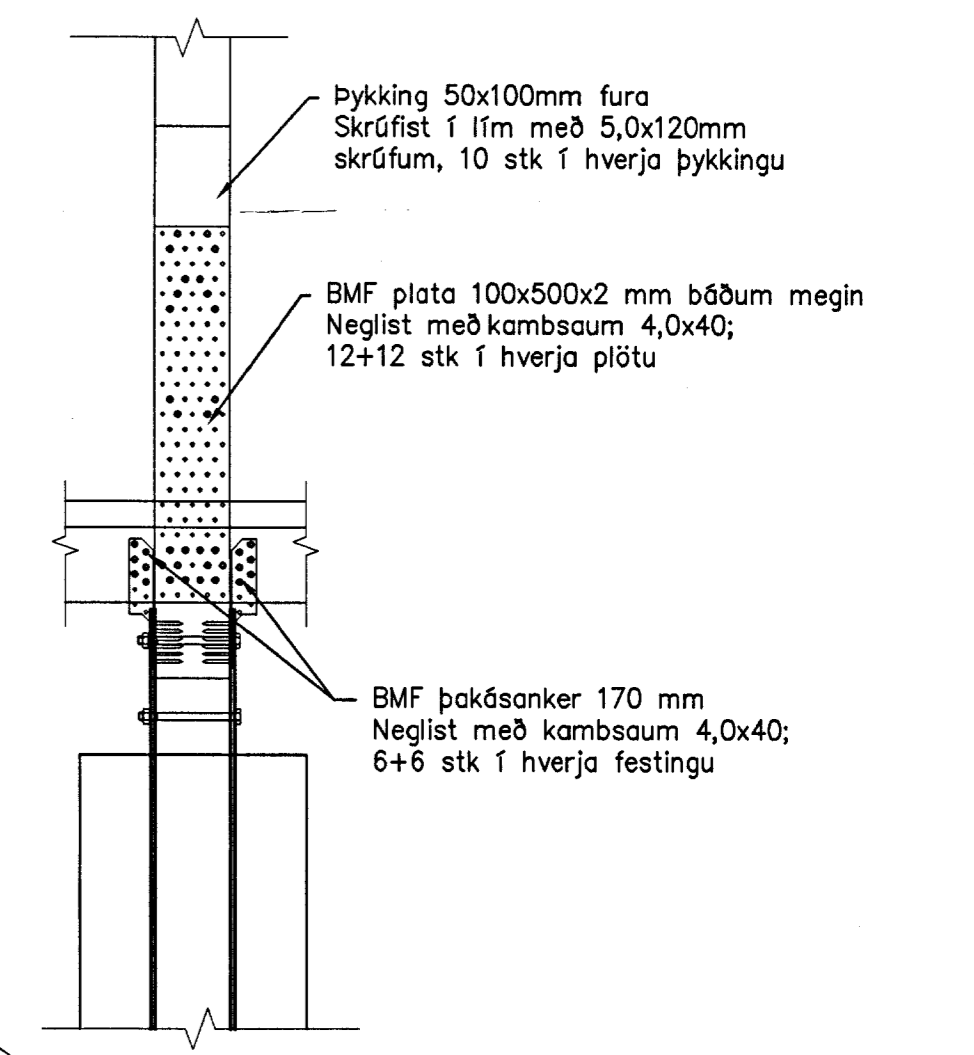


D9 SNID
1:10

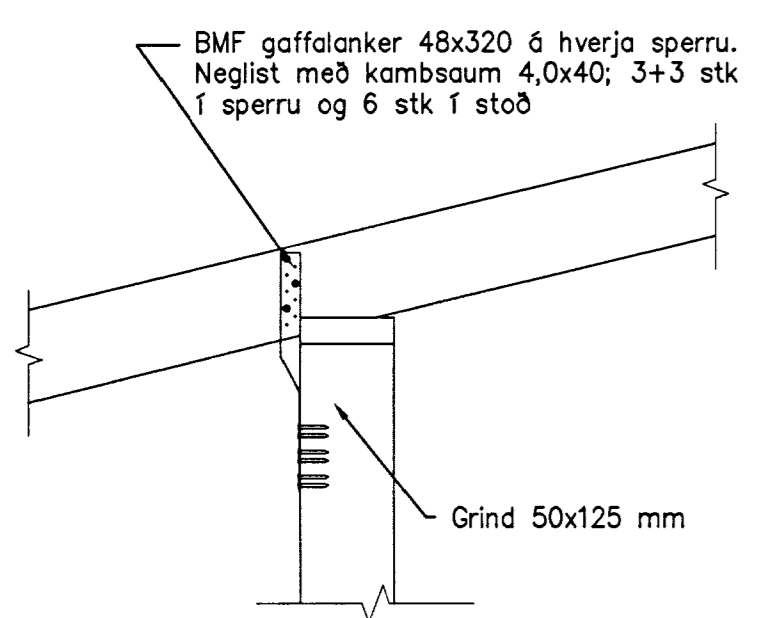


D1 DEILI
1:10

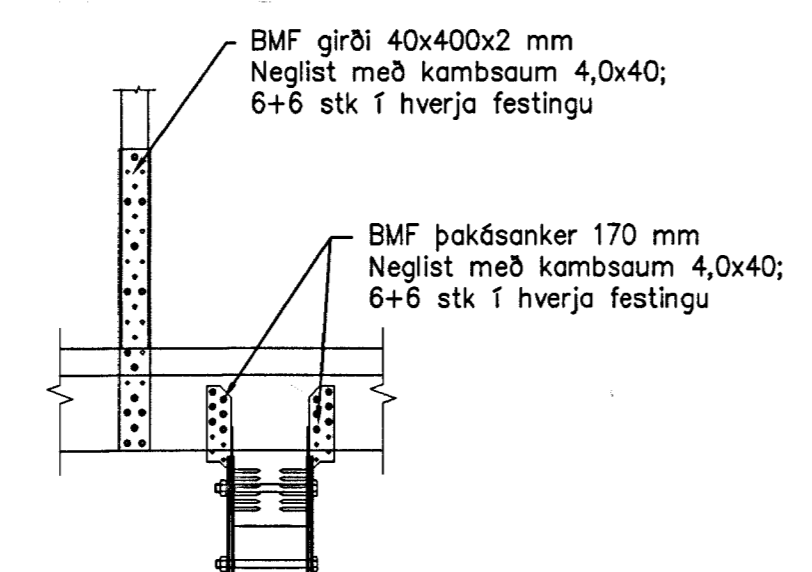


D3 SNID
1:10

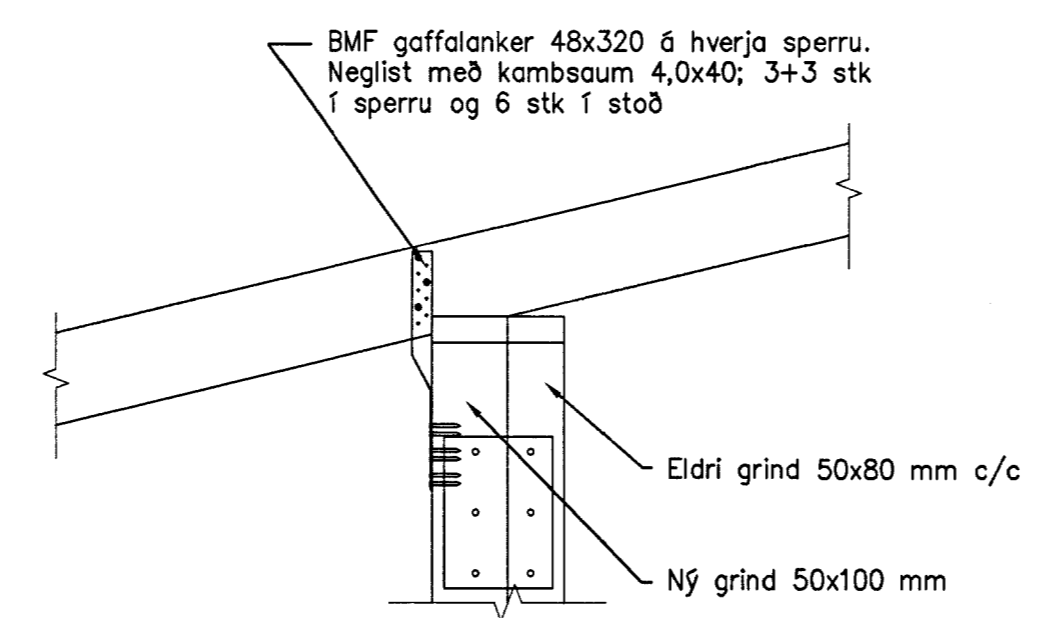


D4 DEILI
1:10

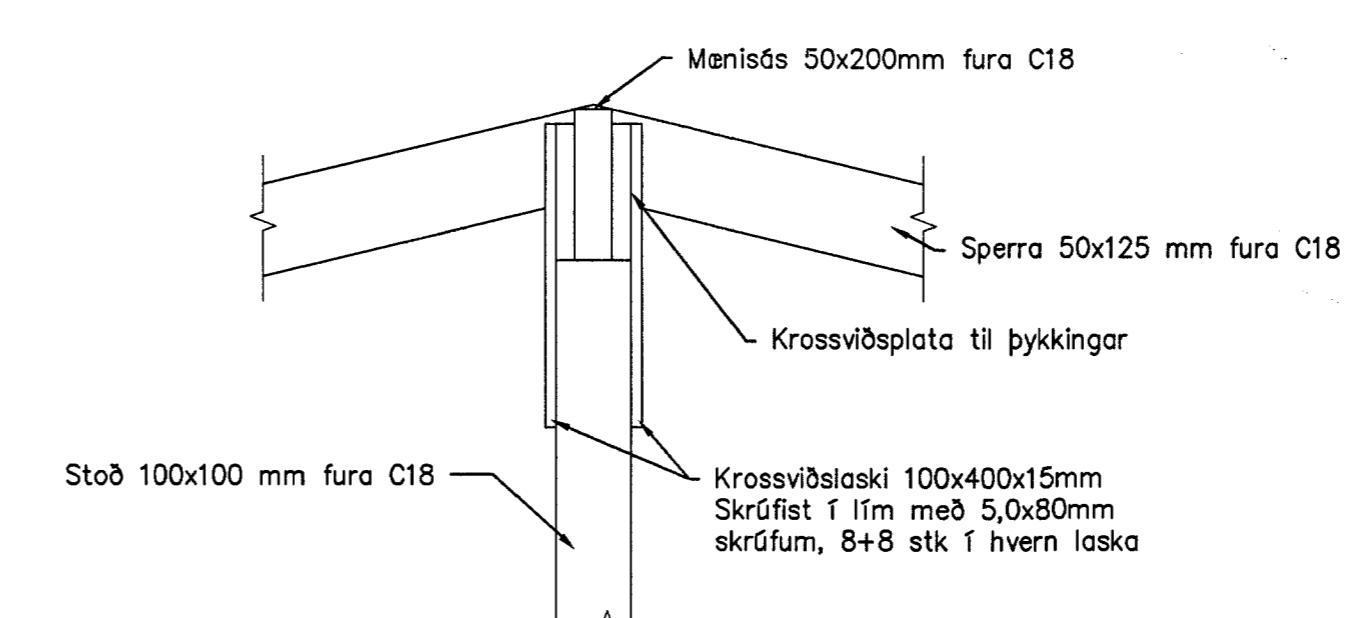


D6 DEILI
1:10

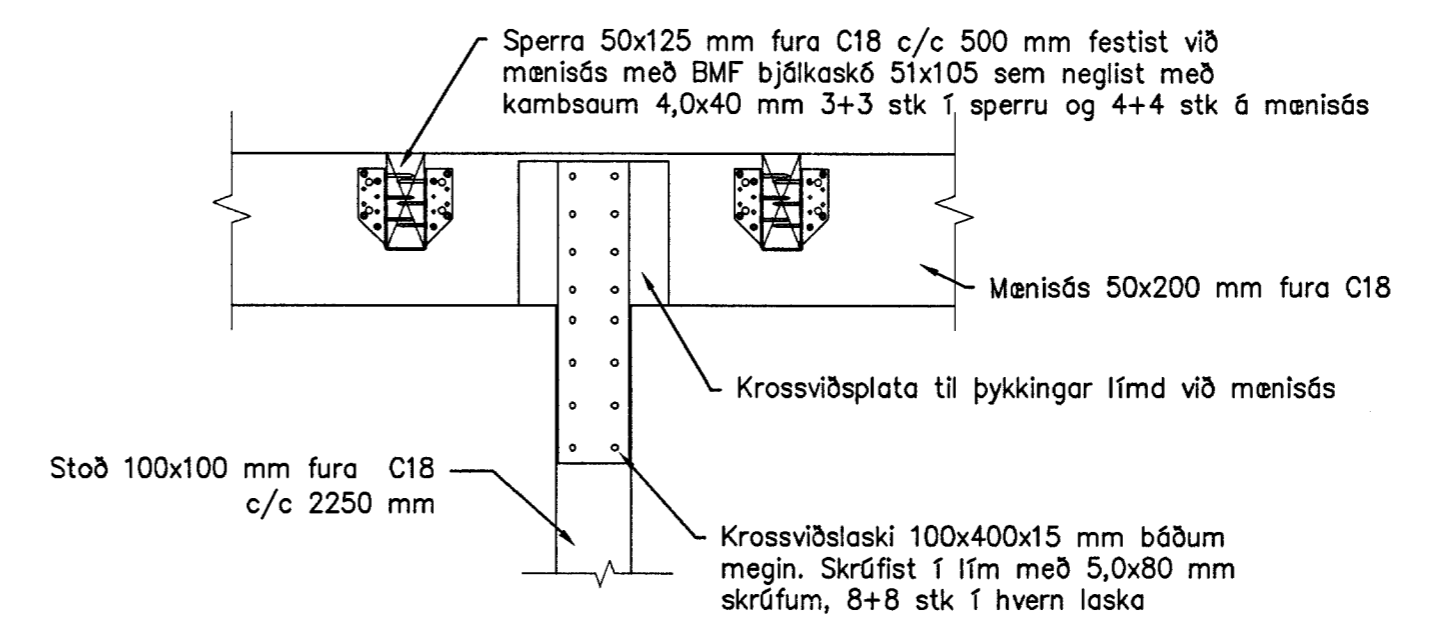


D7 SNID
1:10

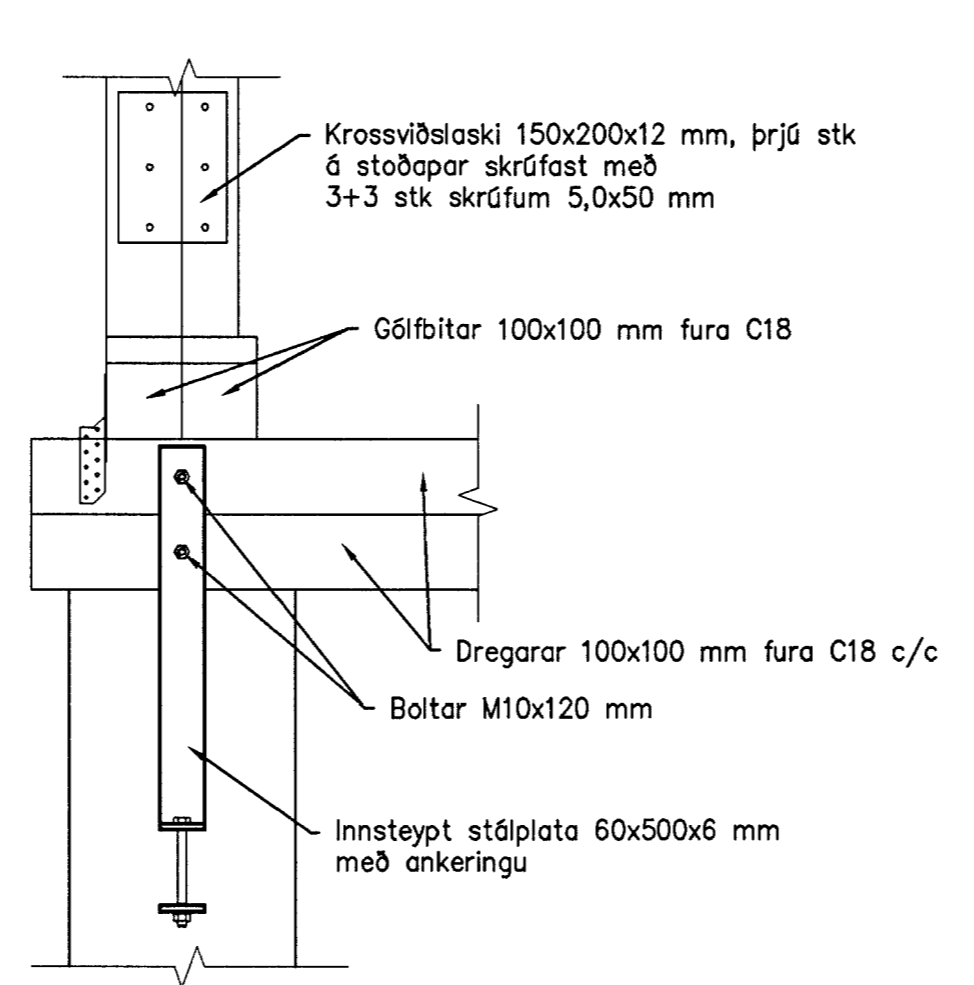

D5 DEILI
1:10

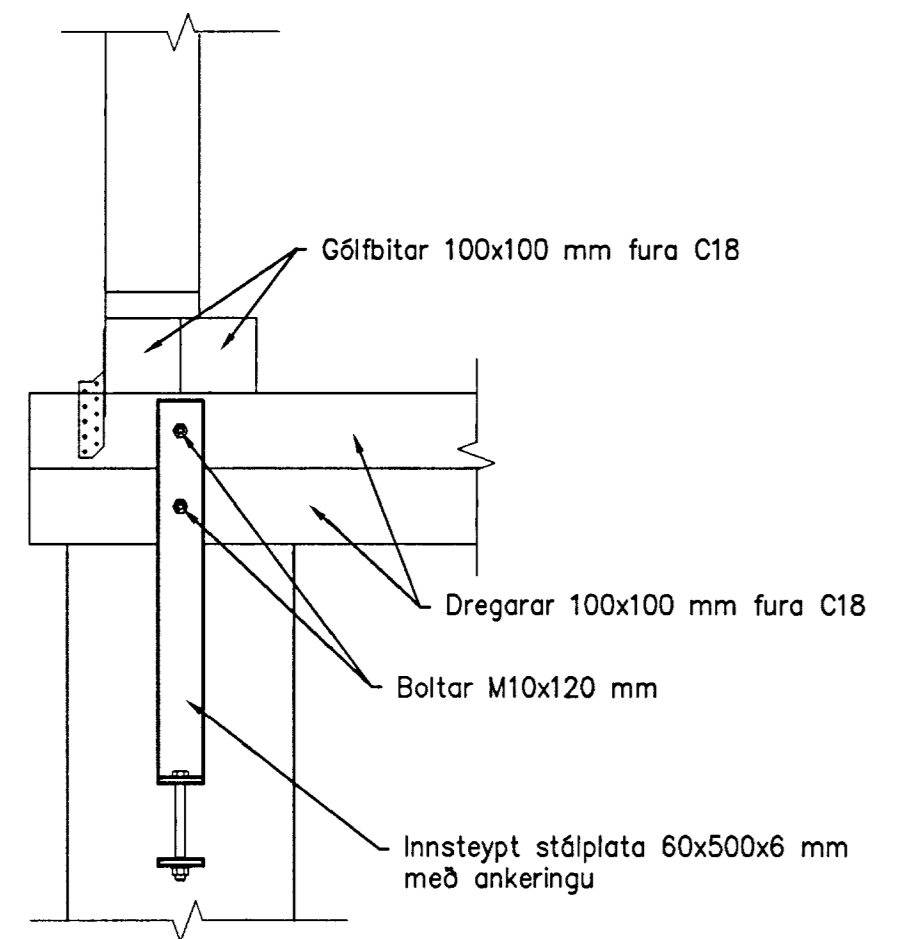

D2 DEILI
1:10

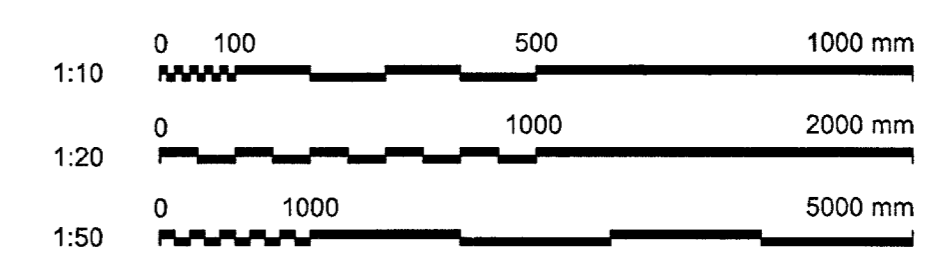

VERKÍS

www.verkis.is - sími: +354 422 8000

SAMBÝKKT: F.h. Verkis Hilmar Hannsson 160816-4929

A 2013-05-15 VERKTEIKNING KSG HaG HJH HJH

ÚTG DAGS SKÝRINGAR TEIK HANN RYNT SAMB

RIMALAND 8 VIÐ BÖDMÓÐSSTAÐI
801 SELFÓSS
Burðarvirki
Festingar á húsi
Sníð og sérmýndir

VERKFANG 12115 TEIKNING C50.001 A