



LÍMTRÉBITAR Í MÆNI OG STODIR

30 1:10


- LÍMTRÉSTOD VÍÐ ELDHÚS
- FESTING Á KVERK / VALMASPERRUM VÍÐ LÍMTRÉ
- FESTING Á STOD VÍÐ LÍMTRÉBITA OG GÓLF

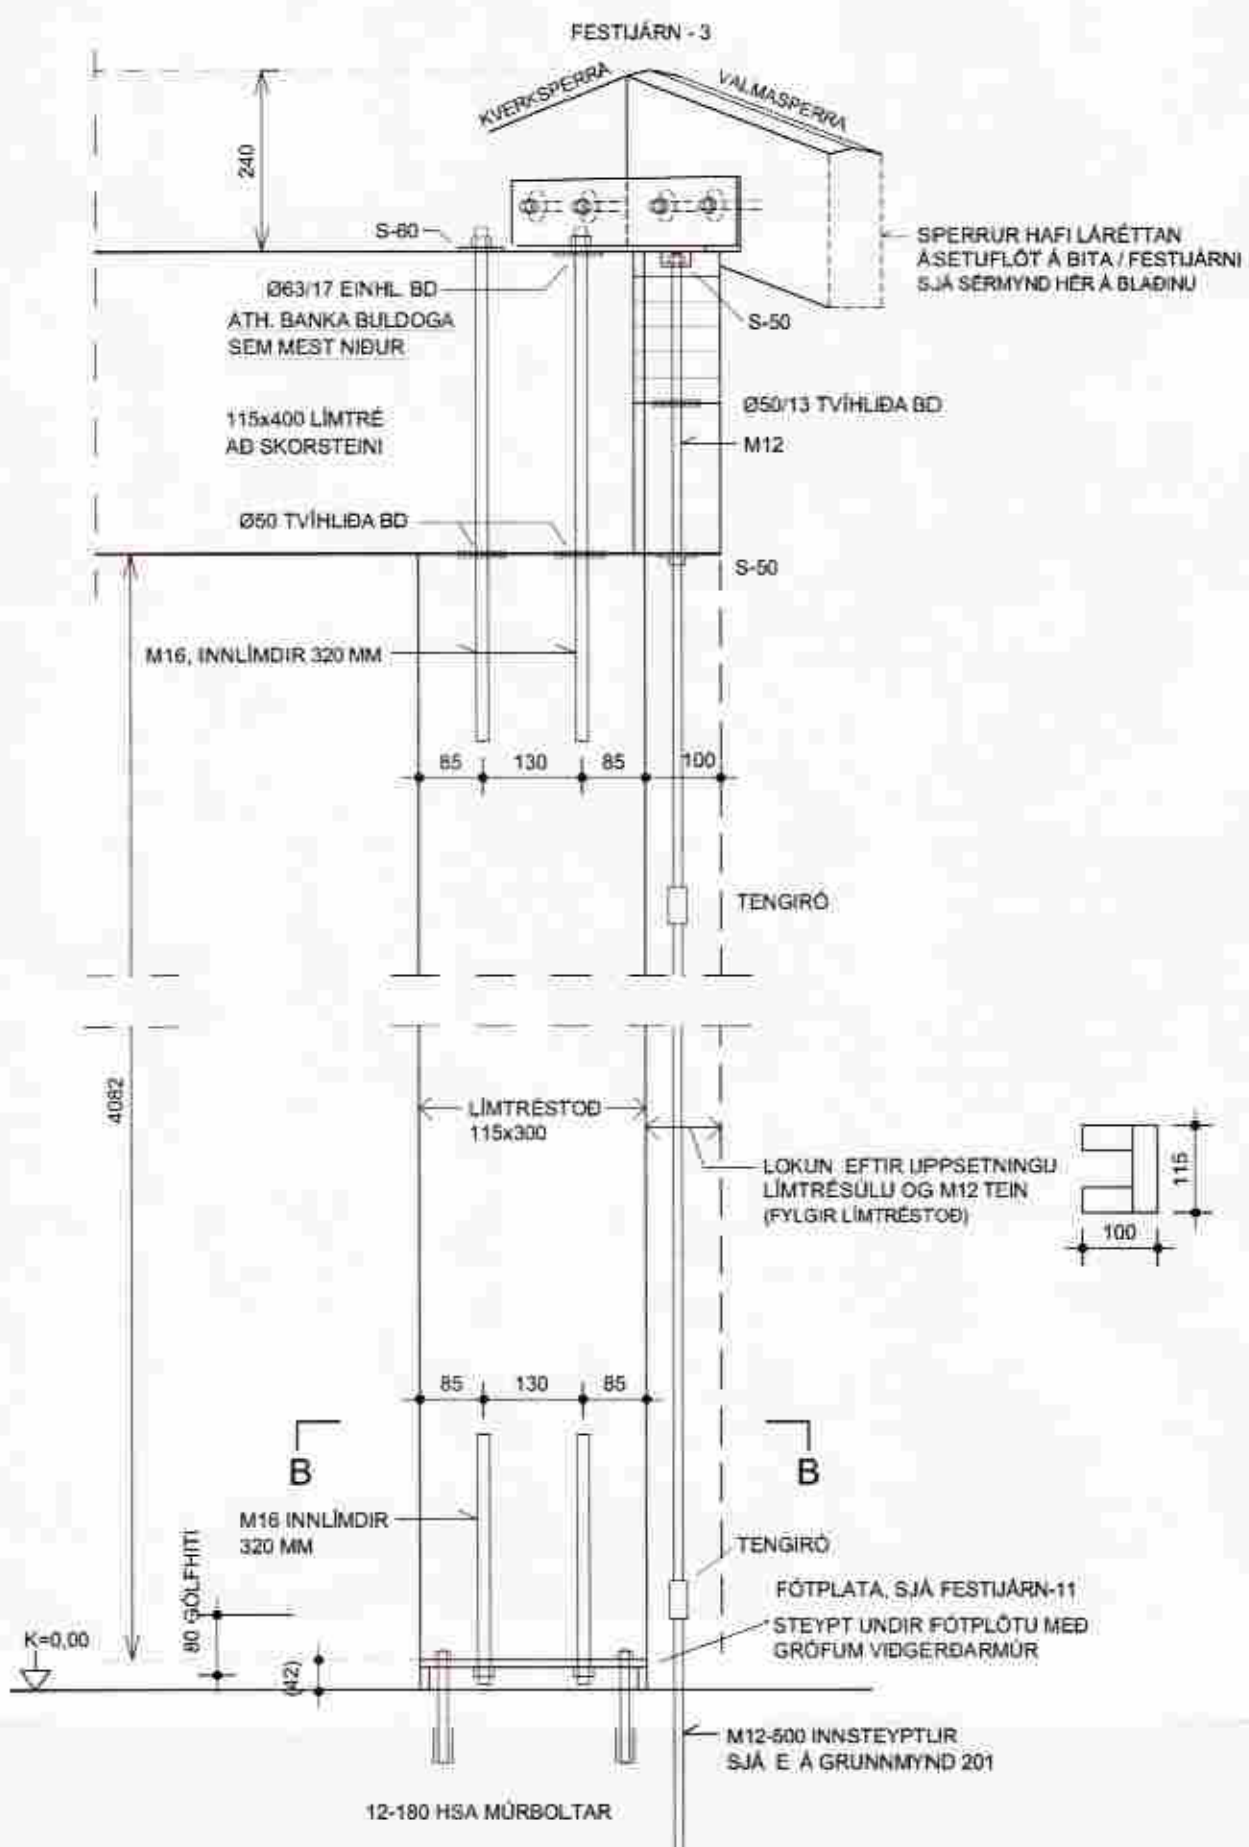


SNID B-B

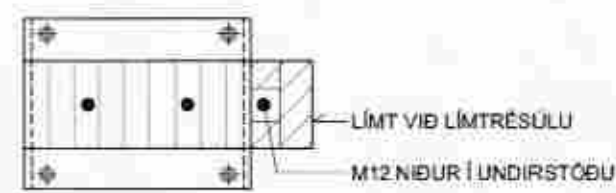

OFANVARP


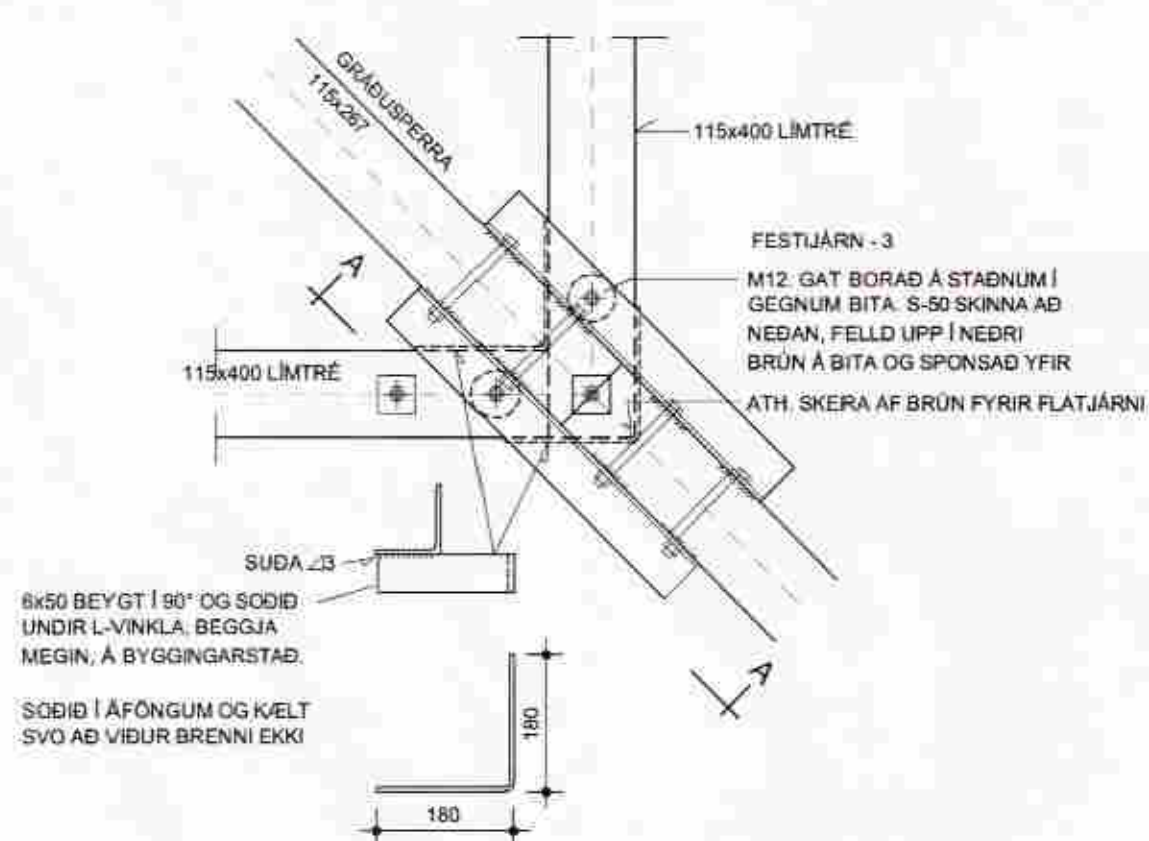


SNID A-A

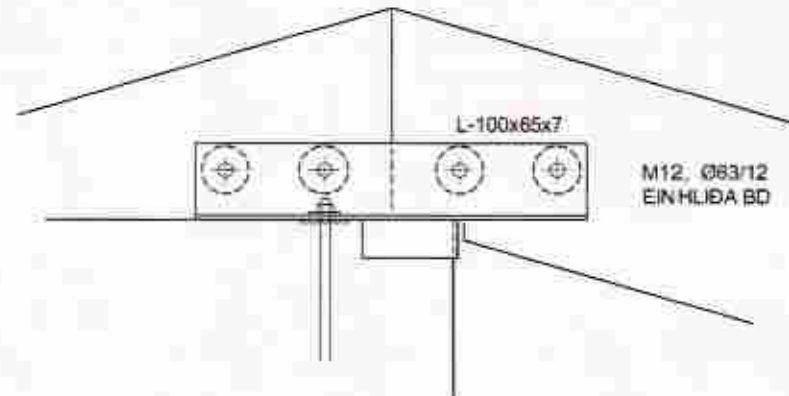


31 1:10

- STÁLSTOD - A
- FESTING Á STOD VÍÐ LÍMTRÉBITA
- FESTING Á STOD VÍÐ GÓLF

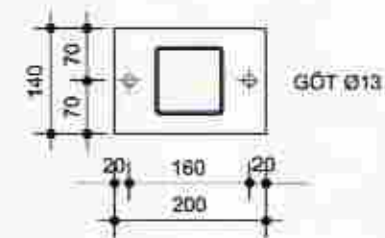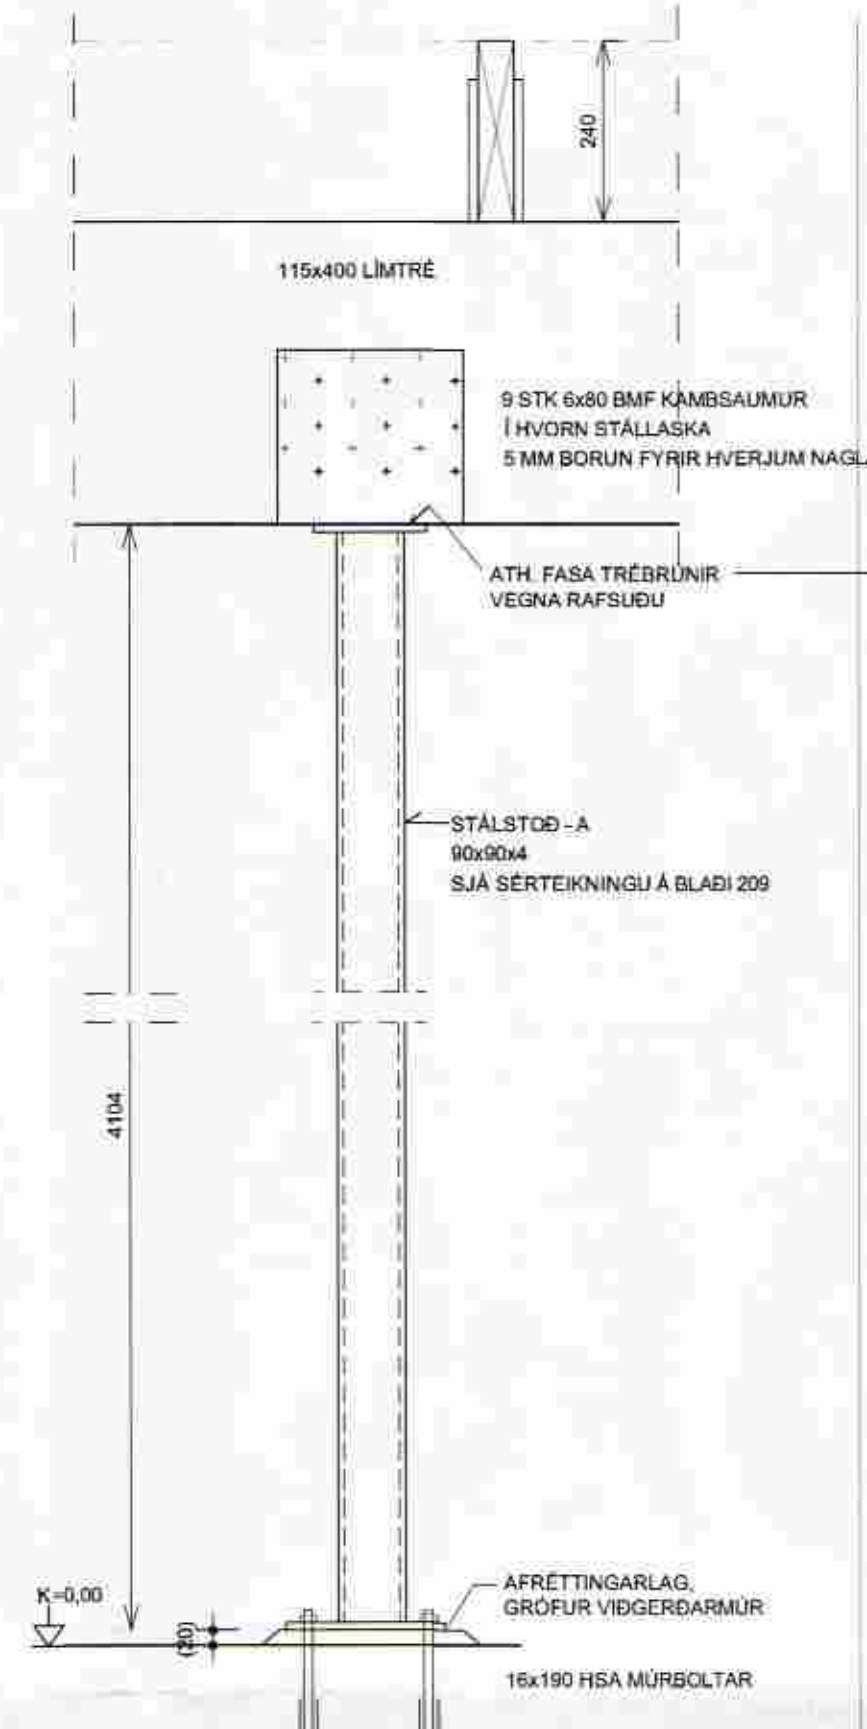


32 1:10

- STÁLSTOD - B
- FESTING Á STOD VÍÐ LÍMTRÉBITA
- FESTING Á STOD VÍÐ GÓLF
- FESTING Á SKÁSTÍFU VÍÐ STOD UPPI

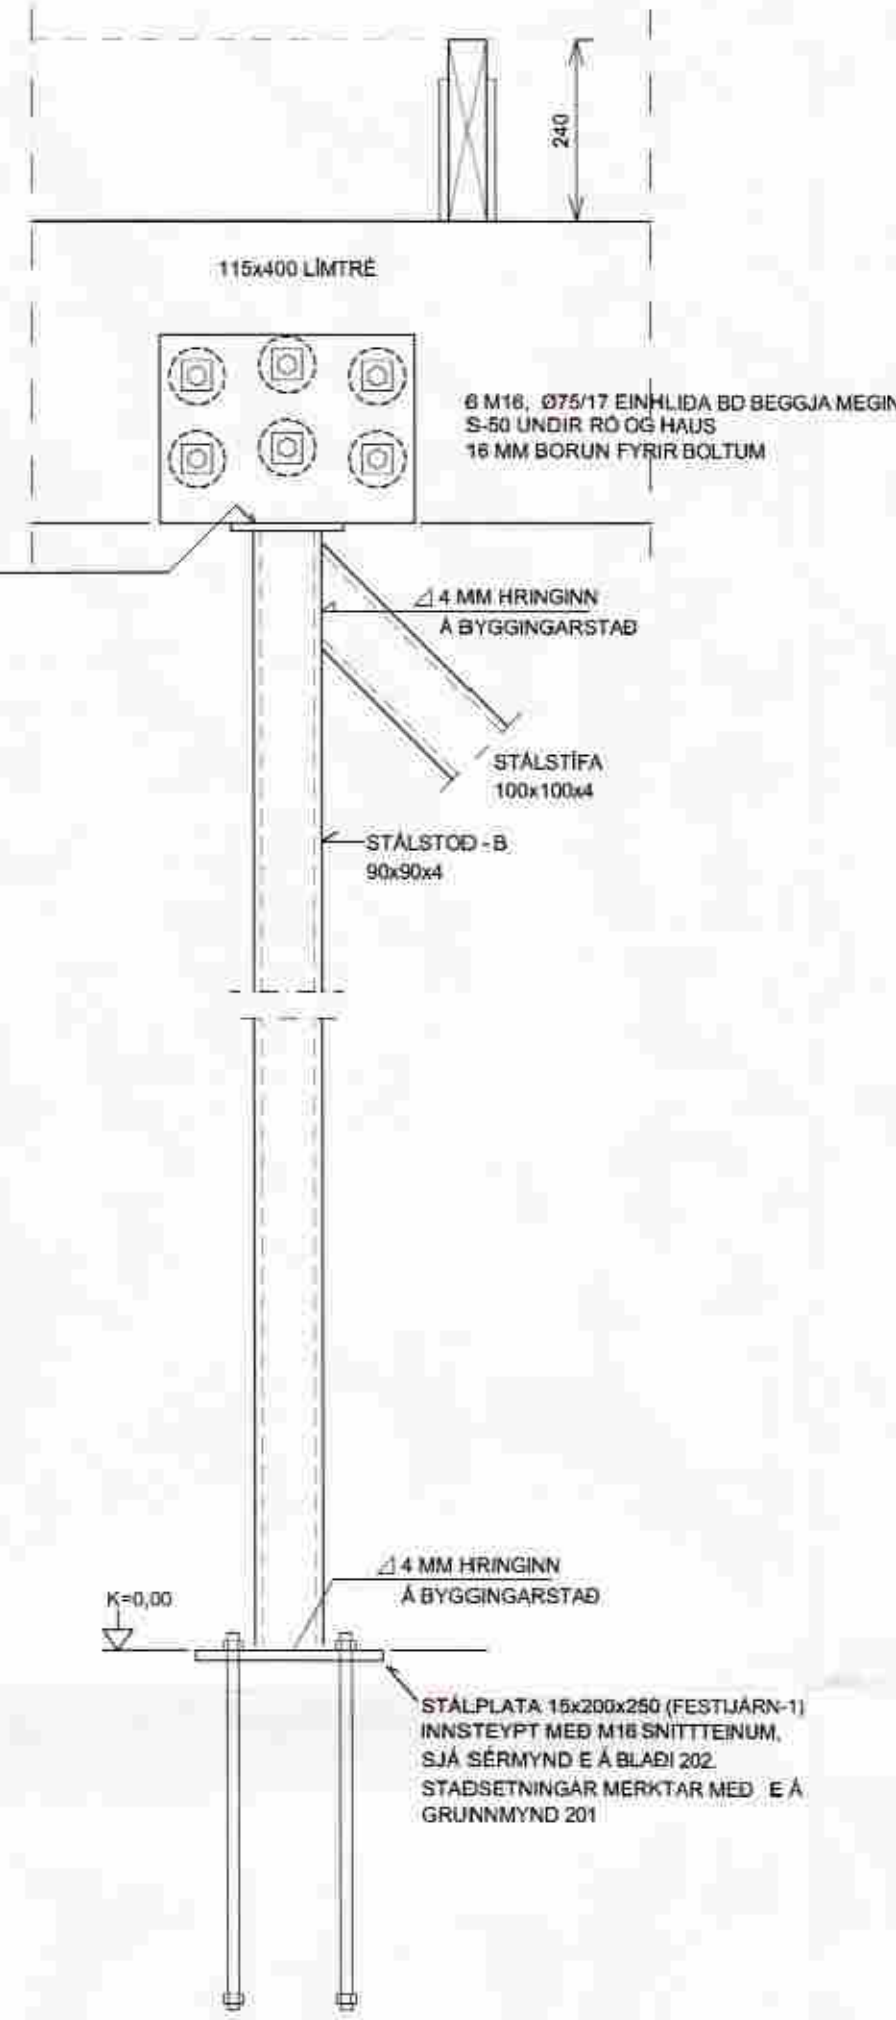


33 1:10

FESTING Á STÁLSTÍFU VÍÐ GÓLF

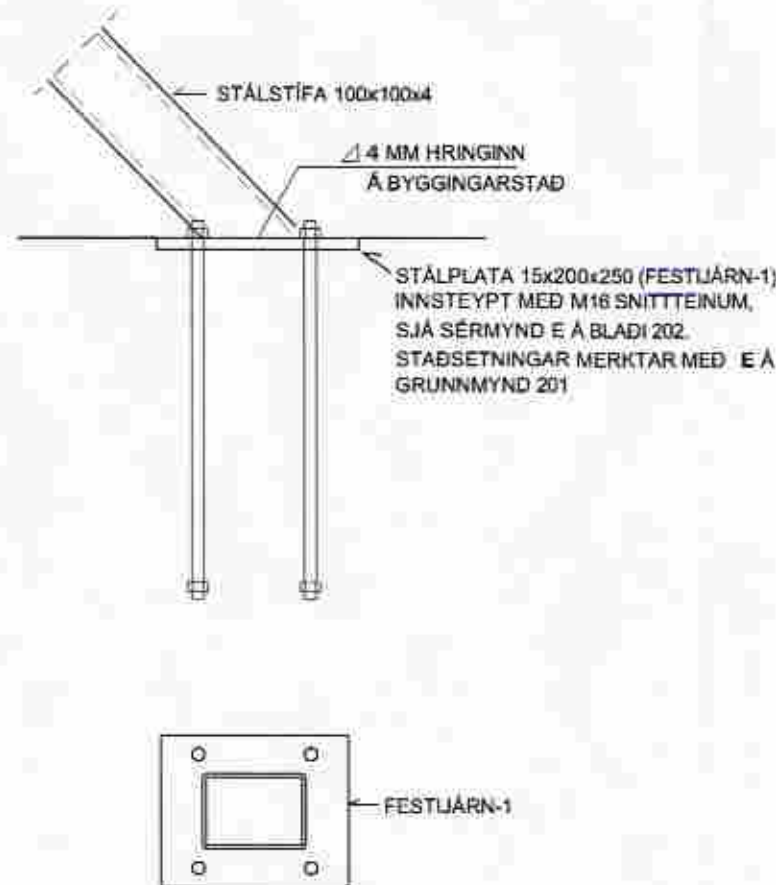


34 1:10


- FESTING Á KVERKSPERRUM
- SAMTENGING Á LÍMTRÉBITUM
- FESTING Á STÁLSTOD-B VÍÐ LÍMTRÉBITA
- FESTING Á SKÁSTÍFU UPPI

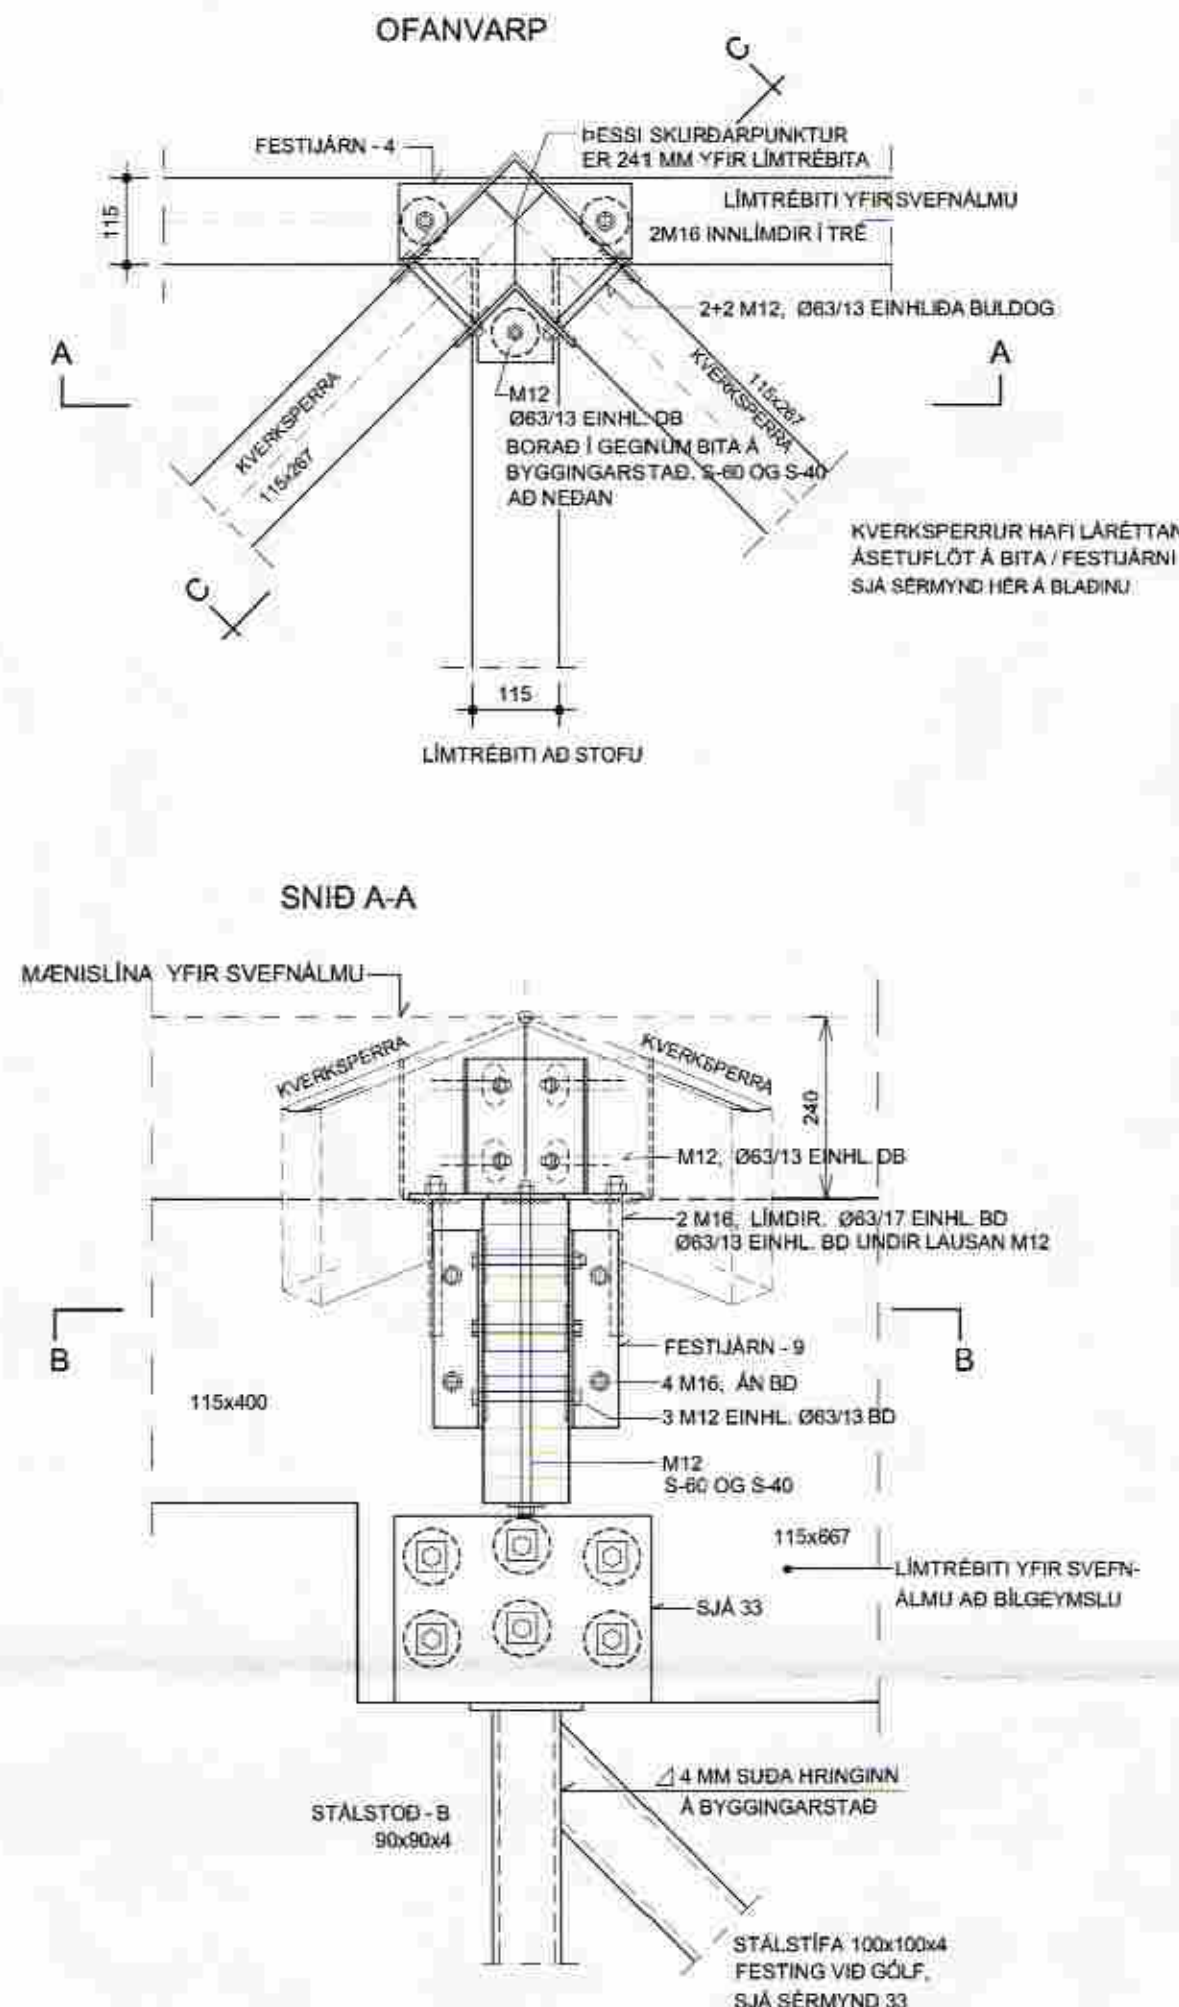

SNID B-B

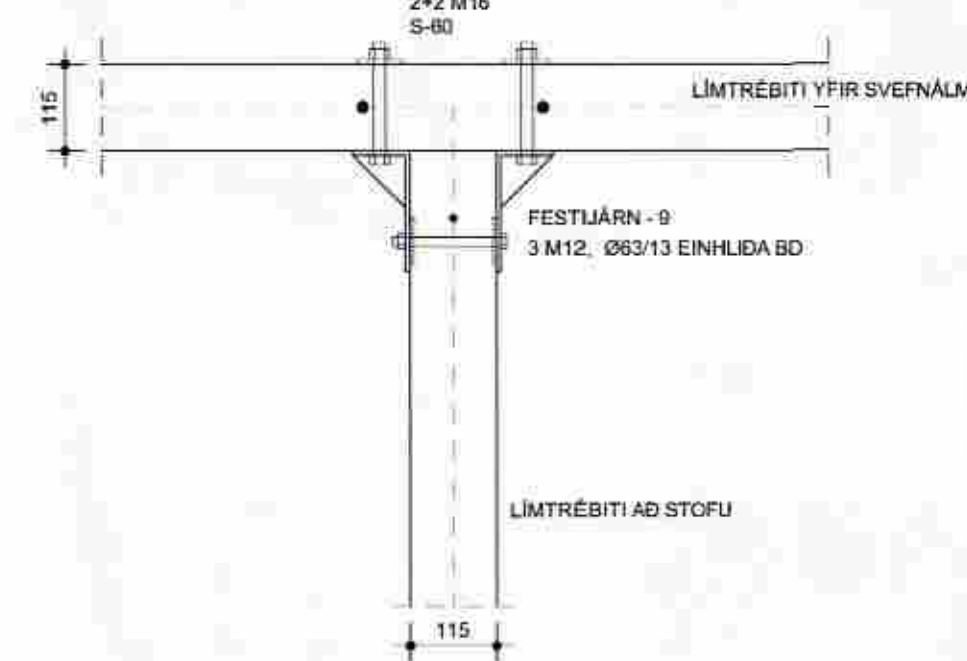


SNID C-C

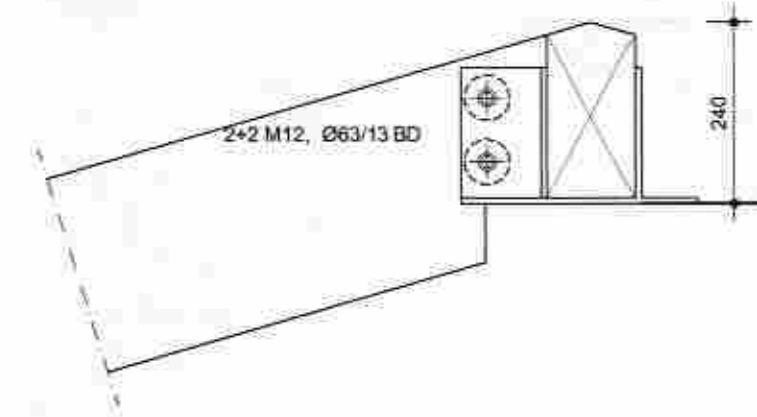


35 1:10


- FESTING Á VALMASPERRUM VÍÐ LÍMTRÉBITA YFIR SVEFNÁLMU

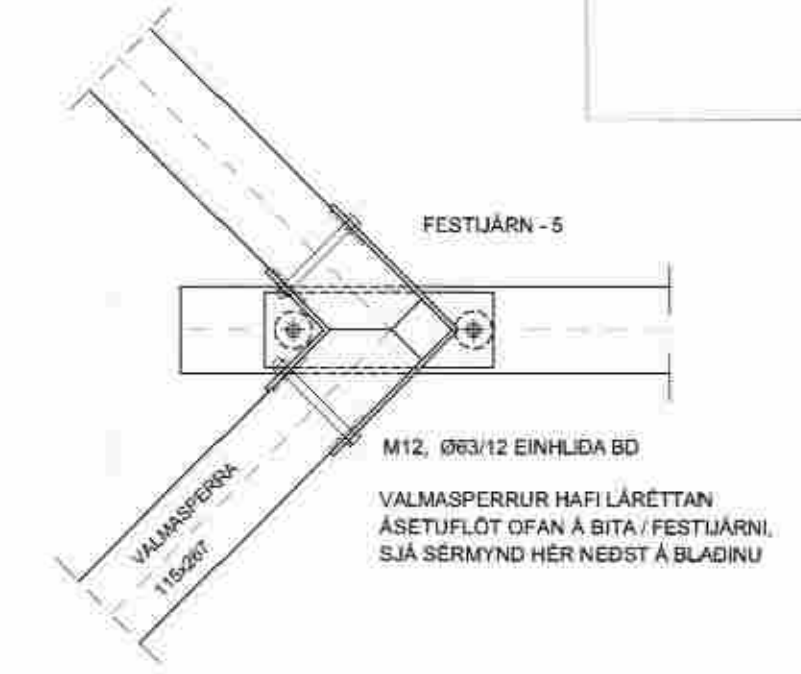

SÉÐ Á HLID

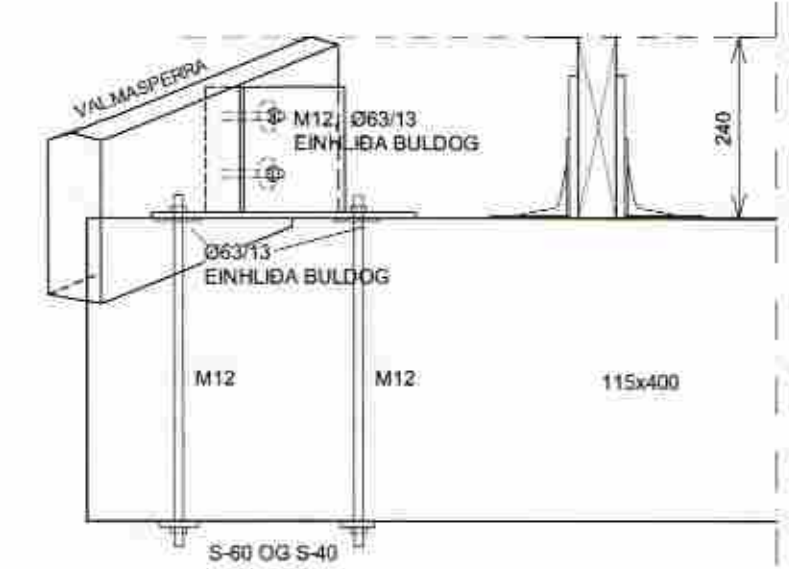

SÆTI EFST OG NEDST Í VALMA- OG KVERKSPERRUR ÚR 115x267.

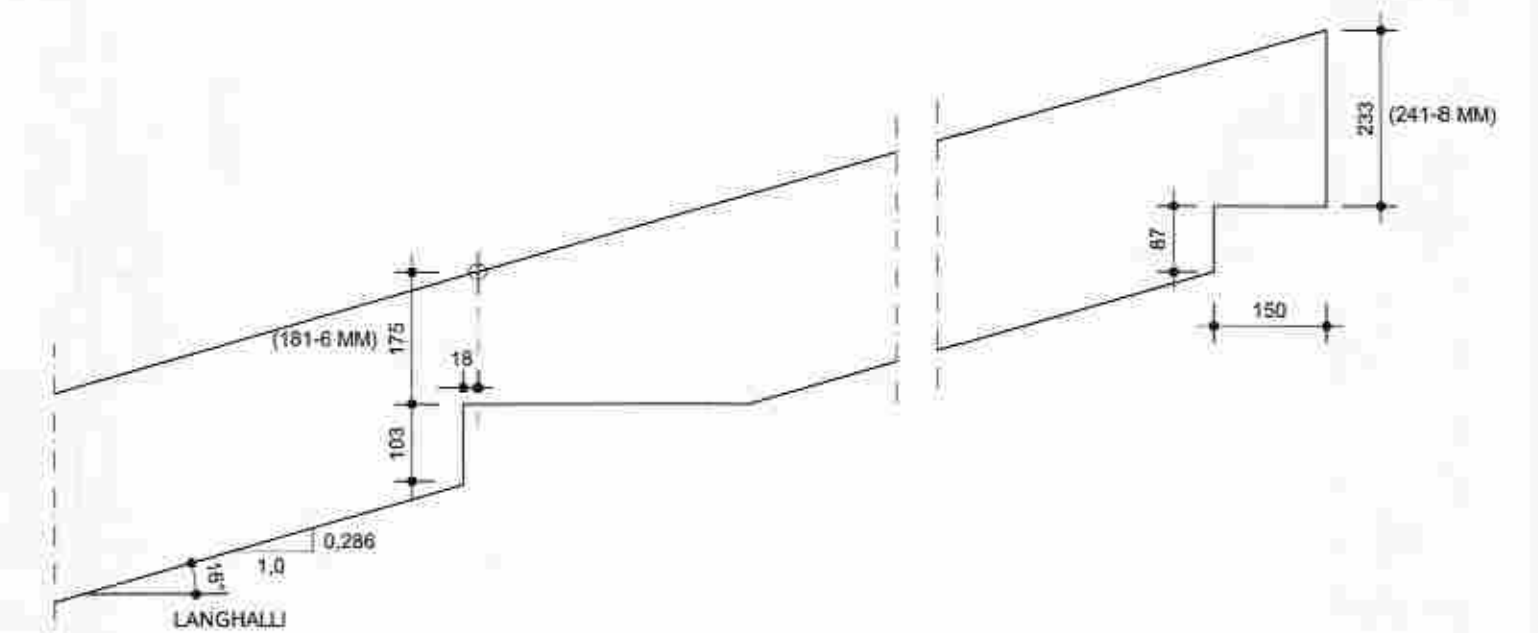

ÁSBORGIR 1 GRÍMSNES OG GRAFNINGSHREPPUR

BURÐARVIRKI YFIRBYGGINGAR - SÆRMÝNDIR OG SNID

DAGSETNING 20.04.2007 HANNAÐ PG MKV TEKNING 207

PÉTUR I GUDMUNDSSON BYGGINGARTÆKNIFRÆÐINGUR 200248 4069 VINNUSTOFA AUBREKKA 6, 200 KÓPAVOGI SÍMI 551-9940 863-5680 FAX 551-9945 p.g@mli.is