




I-I, 1:10

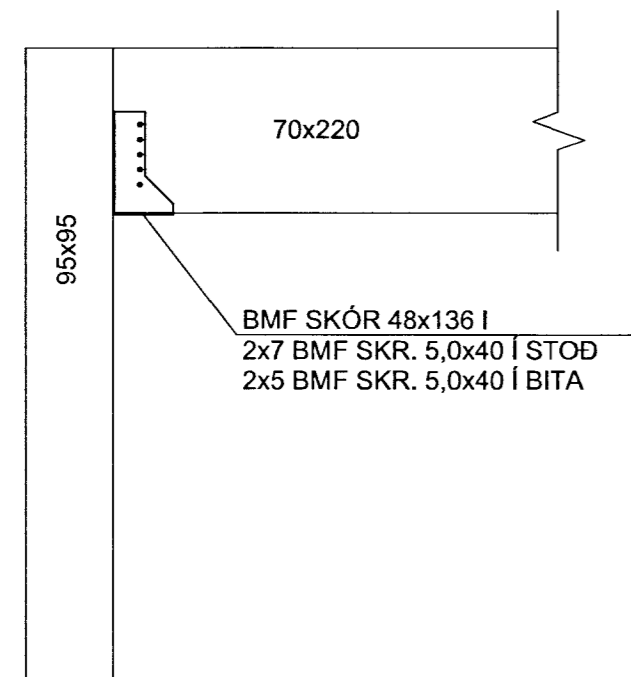


J-J, 1:10

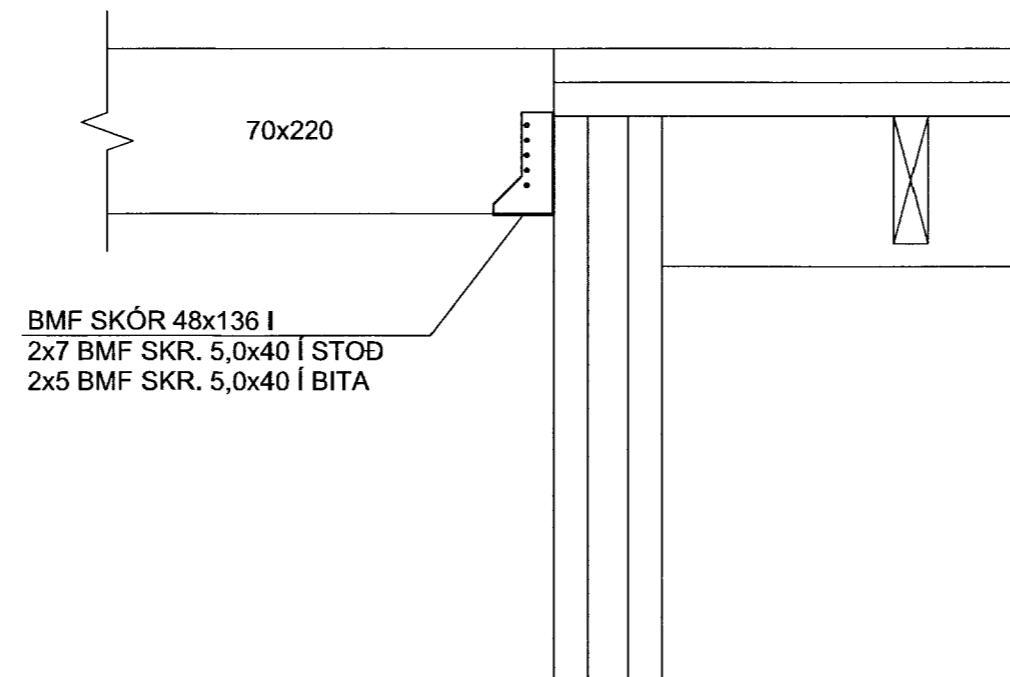

c-c, 1:10

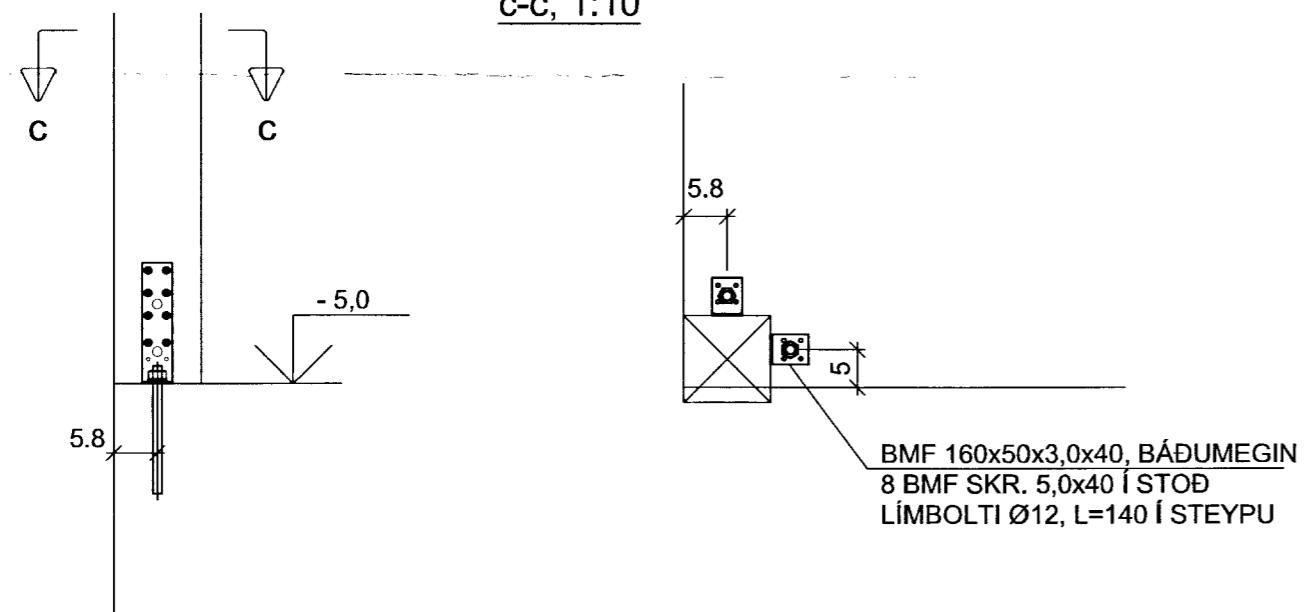

SPERRUFESTINGAR, 1.10

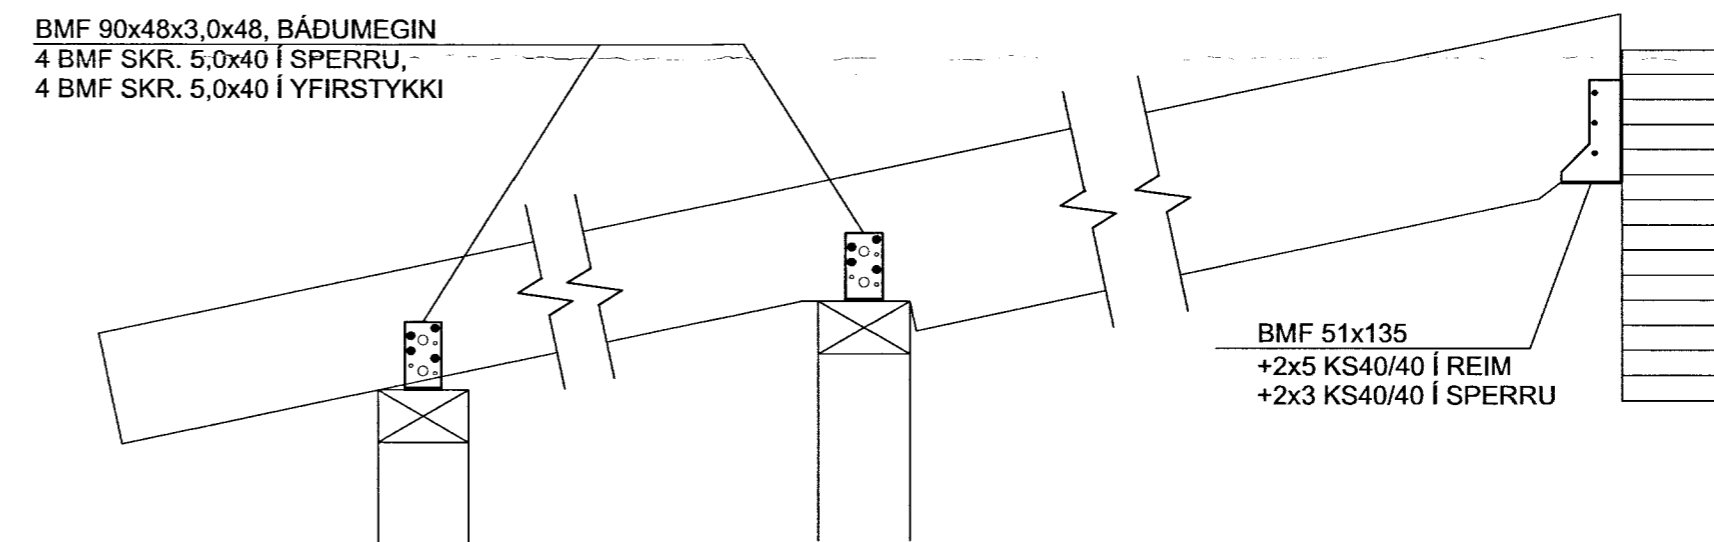

Haukur Margeirsson byggingarverkfræðingur  
 Þinghólsbraut 7- 200 Kópavogur  
 Sími 699 8260 - haukurm@simnet.is  
 kt. 070249 3919

VERKHEITI	AUSTURBRÚN 16 GRÍMSNES- OG GRAFNINGSHREPPI		
HEITI TEIKN.	ÞAKVIÐIR SÉRMYNDIR		
HANNAD	HM	DAGS.	JÚLÍ, 2011
TEIKNAD		KVARDI	1:10
VERKNR.			110701
TEIKN. NR.			206