




SNID A-A 1:20

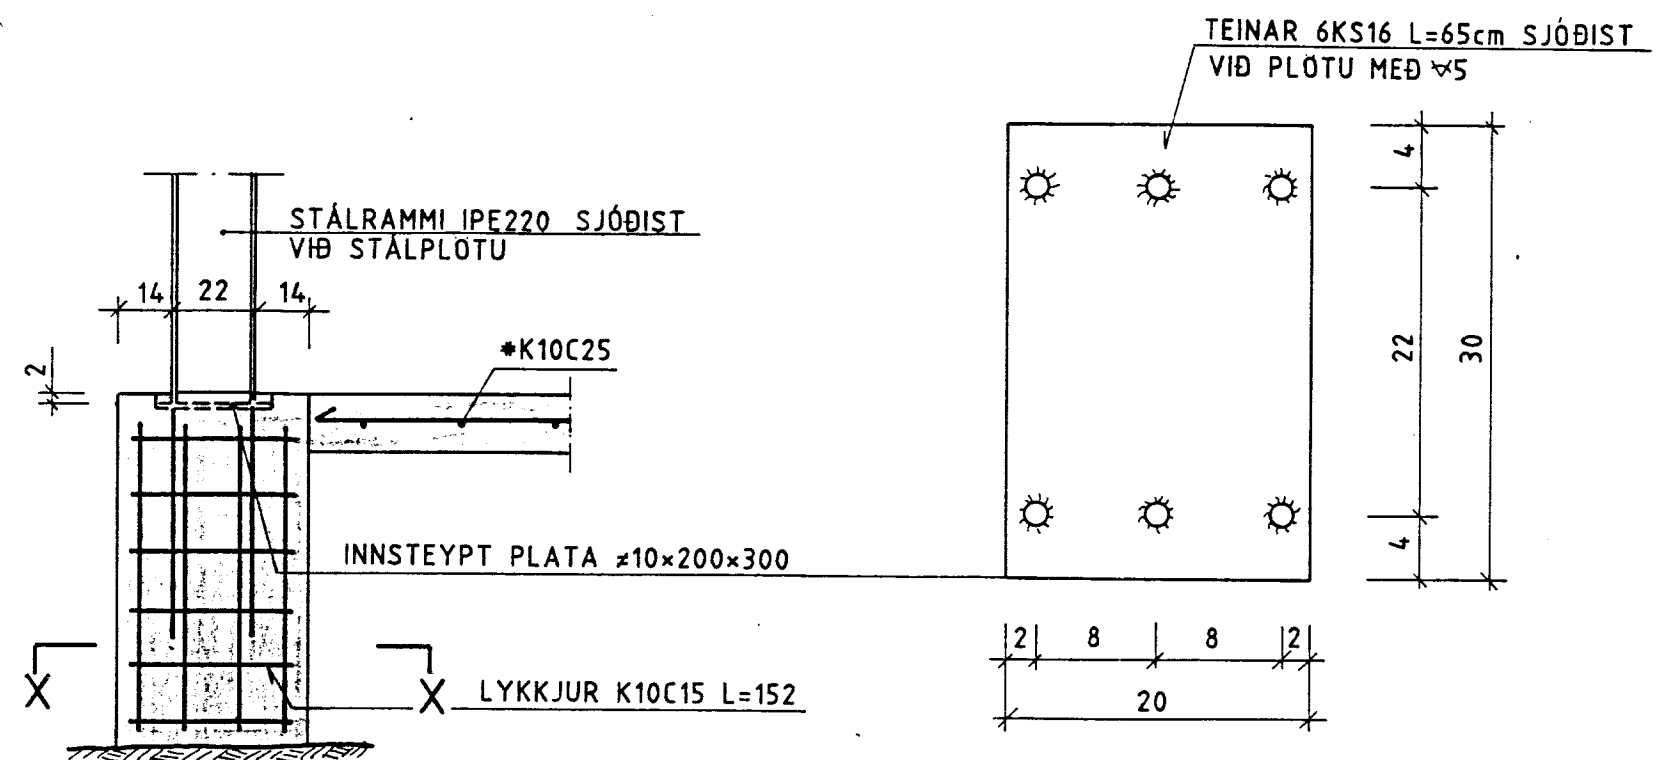


SNID B-B 1:20

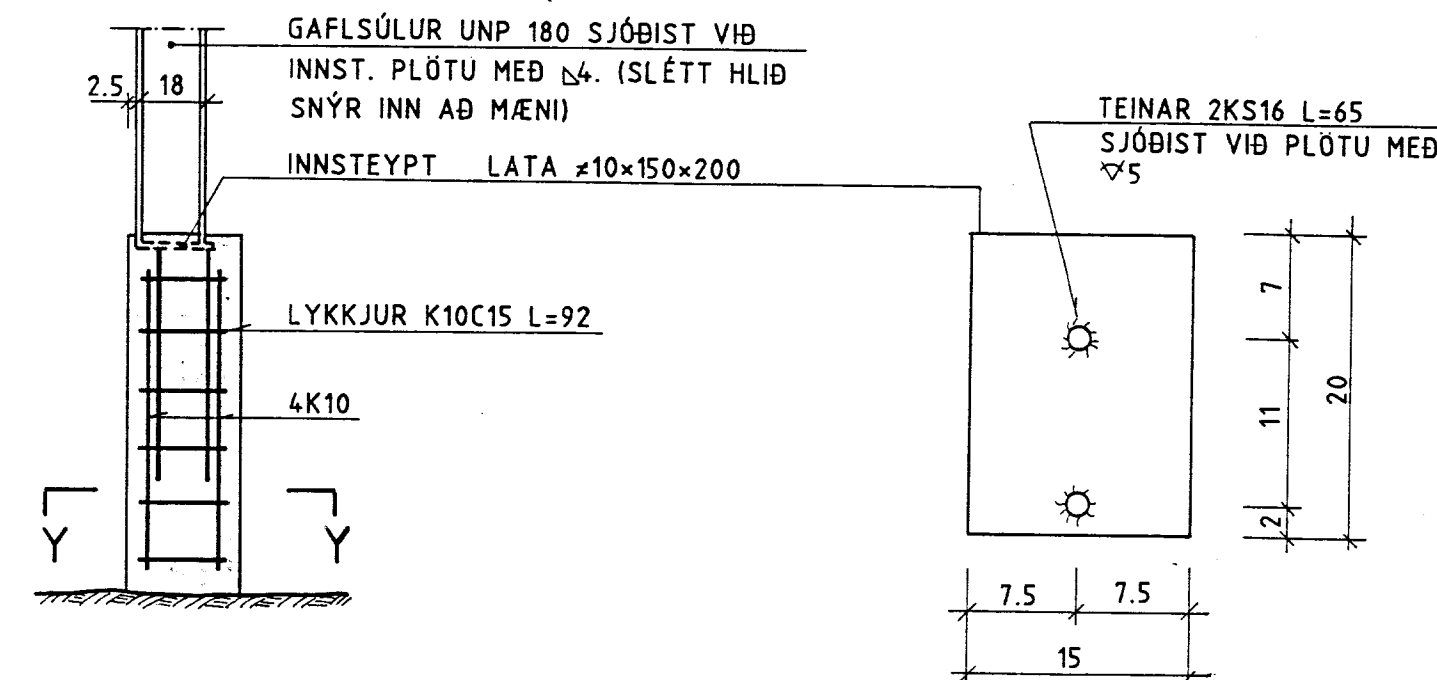


SNID C-C 1:20

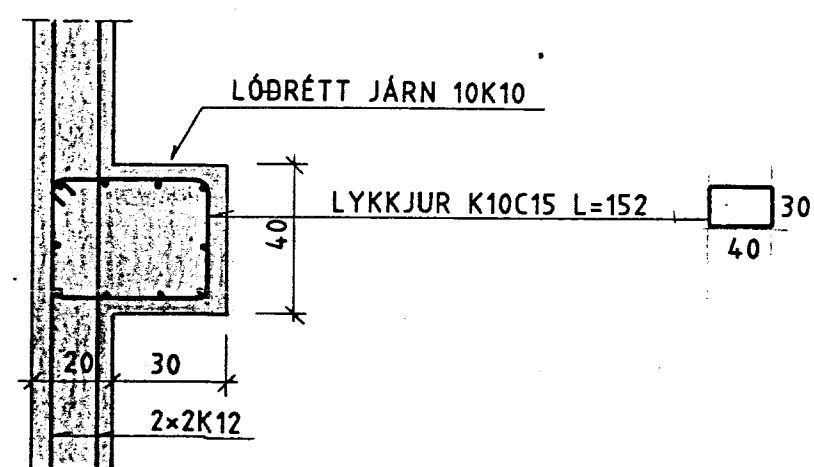

SNID X-X 1:20

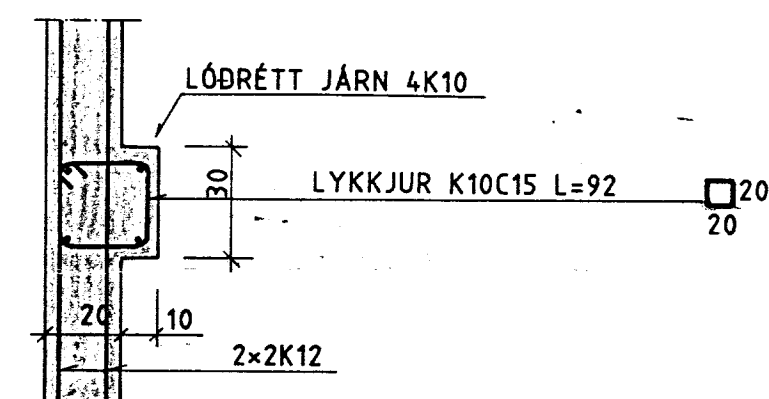

SNID Y-Y 1:20

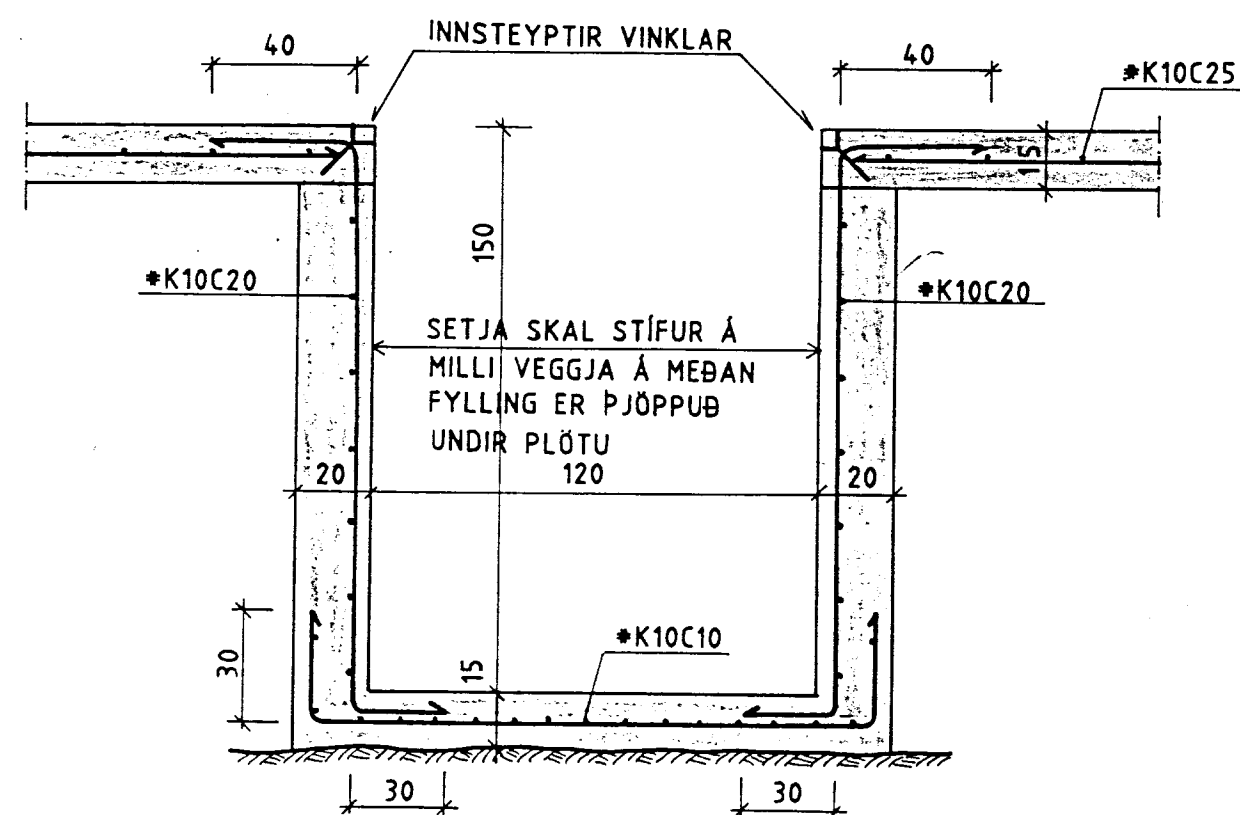

SNID D-D 1:20

ARNARBÆLI - GRÍMSNESI		VERK NR.	
STÁLGRINDARHÚS		BL. NR.	
UNDIRSTÖÐUR		KVARDI	TEIKN. NR.
SNIB		1:50	
Hannað <i>KMP</i>	Teikn <i>IP</i>	Yfirt.	Samþykkt <i>Vilhjalmur Magnússon</i>
Dags. JÚNÍ 1993			
Breyting		Dags.	Sign.

VGM Verkfæðistofa
Guðmundar Magnússonar
VERKFRÆÐIADJAFAR FRV. HAMBORG T.KOPAVOGI. Sími: 42200