




Skipulags- og byggingarfulltrúi Uppsveita bs.  
**Samþykkt**  
 27 MAI 2010  
*Aun Gudmund*  
 Byggingarfulltrúi

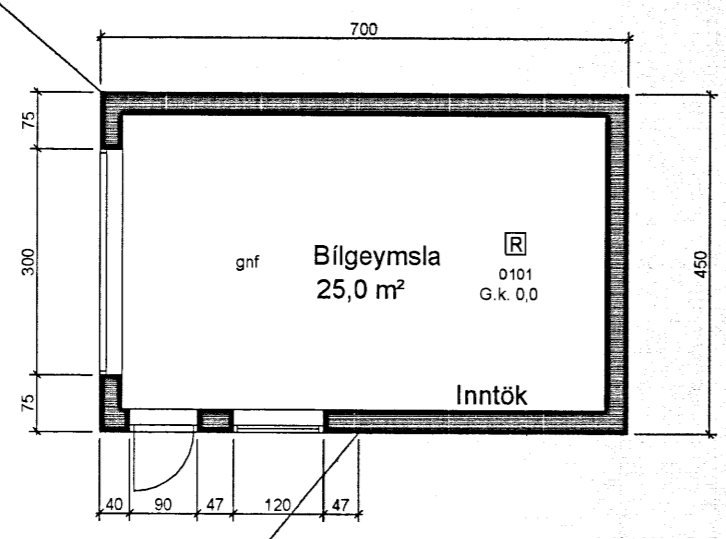


Grunnmynd 1:100

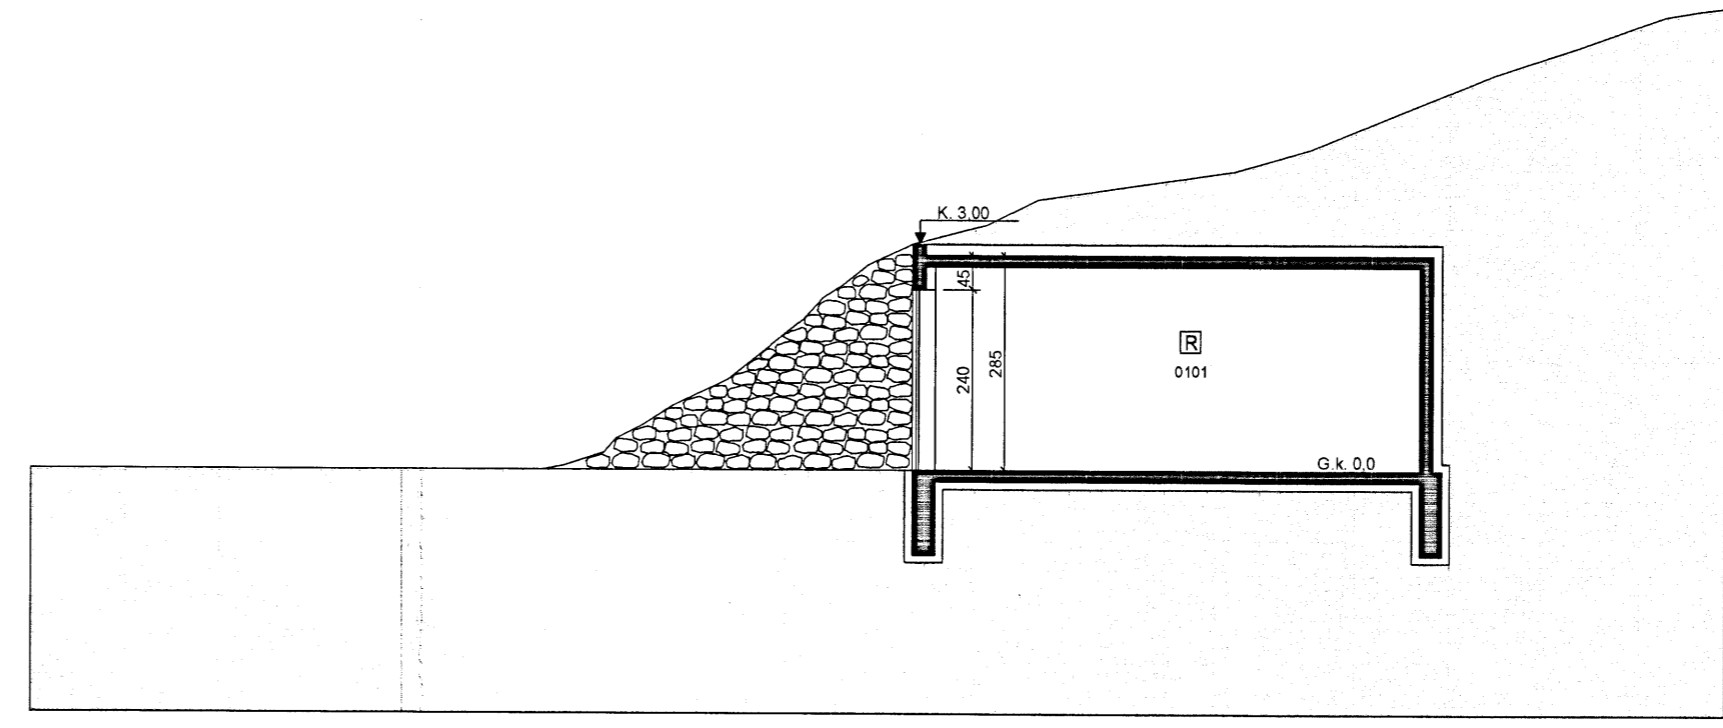

Skurður 1:100

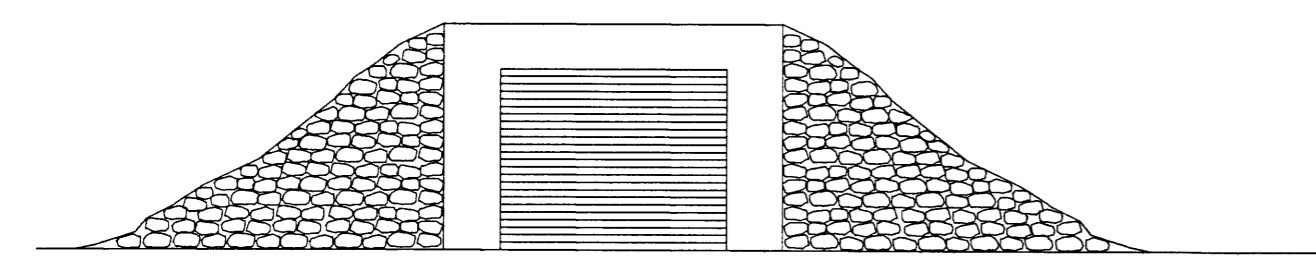

Útlit suðvestur 1:100

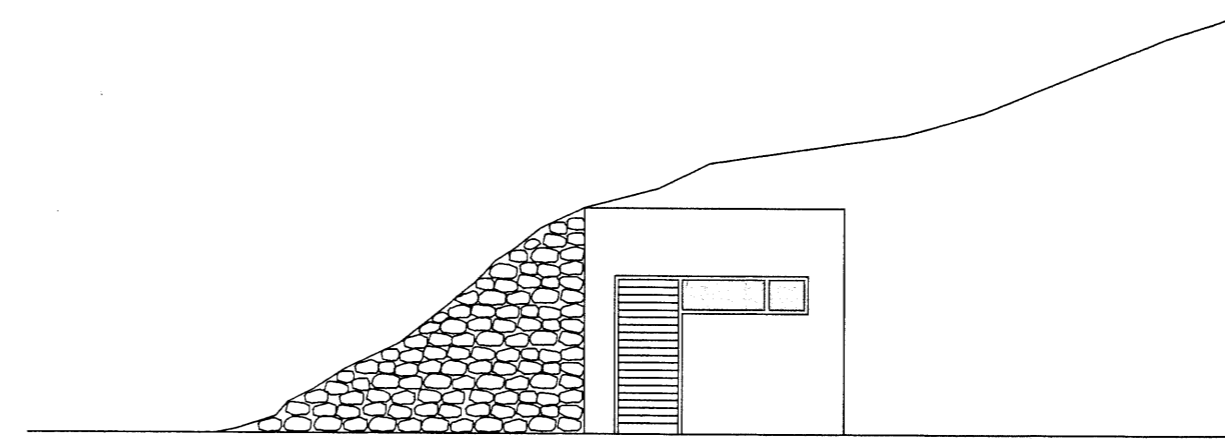

Útlit suðaustur 1:100


Ásabraut 26 og 28, Grímsnesi A2 blað 5 af 6

Nytt sumarhús  
 Grunnmynd, skurður og útlit bílgeymslu

Breytt: Dags: Lýsing:

Hannaó. ÓP Teiknaó. ÓP Dagssett: 14.02.2010 MKV: 1:100

Páll V. Bjarnason 080346-2249  
 Ólöf Pálsdóttir 160174-3589

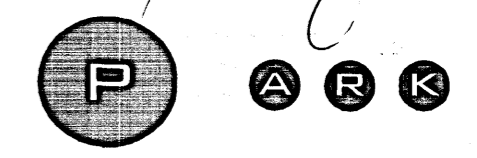

**PÁLL V. BJARNASON ARKITEKT FAÍ**  
**ÓLÖF PÁLSDÓTTIR ARKITEKT**  
 HÖNNUN · RÁÐGGJÖF · ENDURBYGGINGAR

HAFNARSTRÆTI 19 KT. 431 005-0690  
 101 REYKJAVÍK Sími: 5789880, 8219880  
 www.p-ark.is p-ark@p-ark.is