



EINING 7

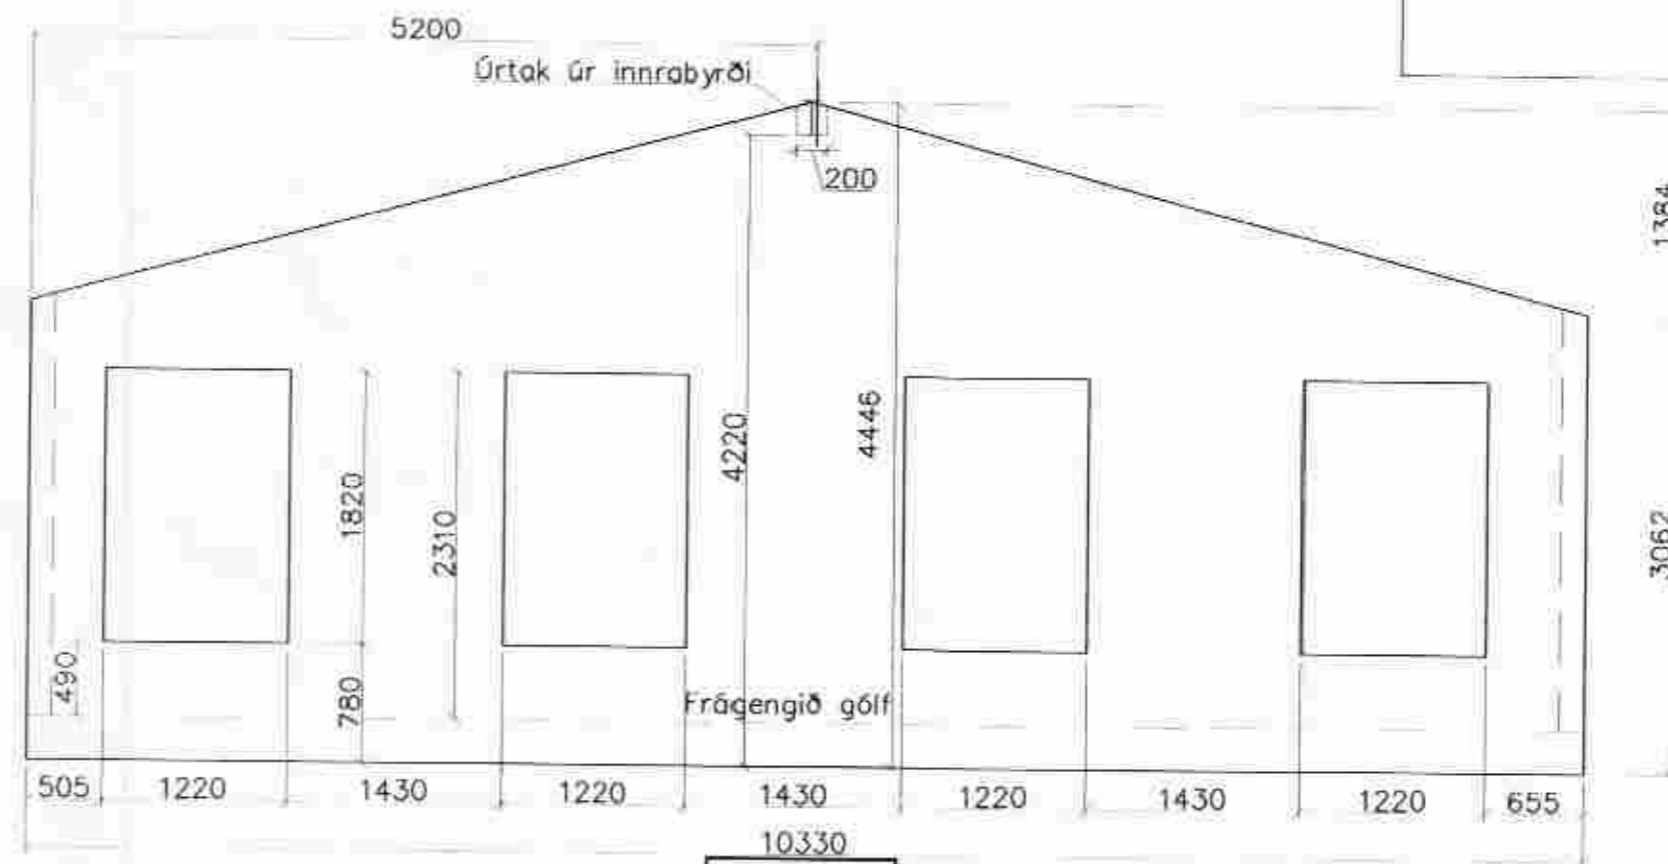


EINING 8



EINING 9

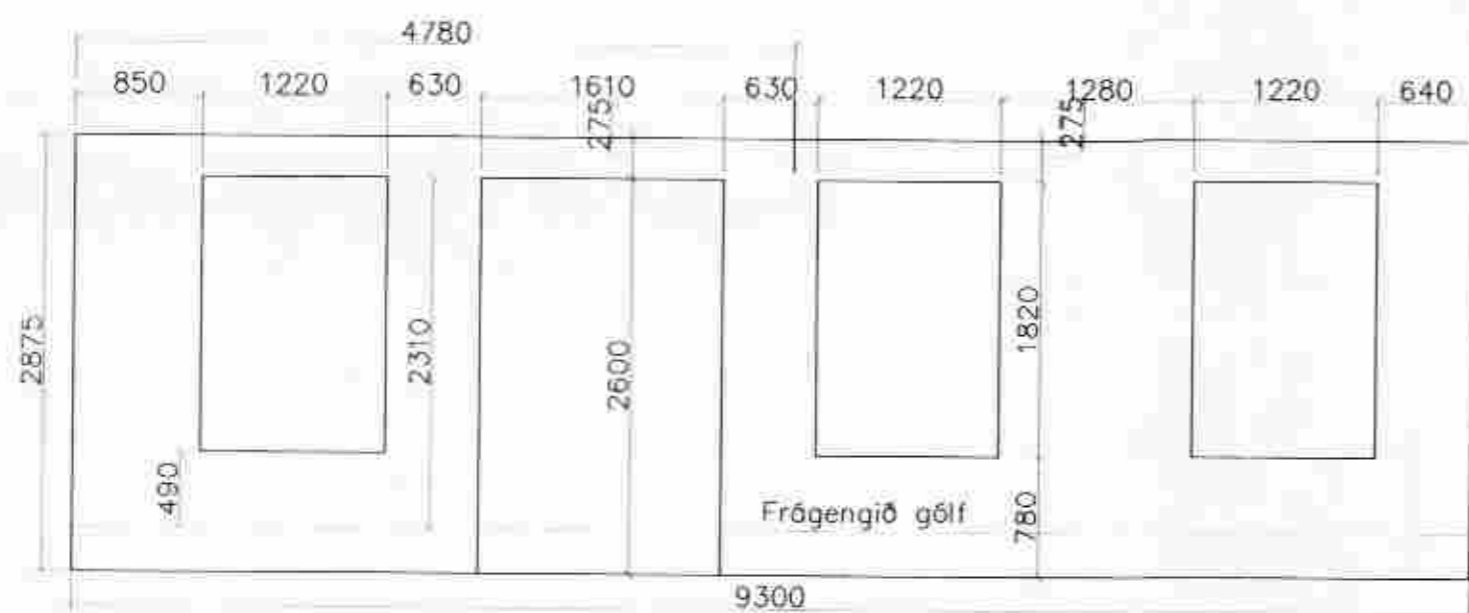


EINING 10

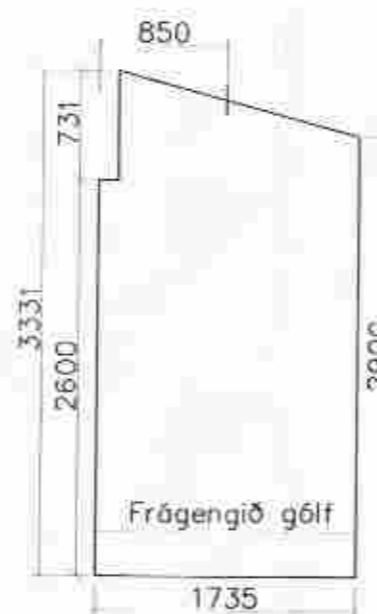

EINING 11



EINING 13

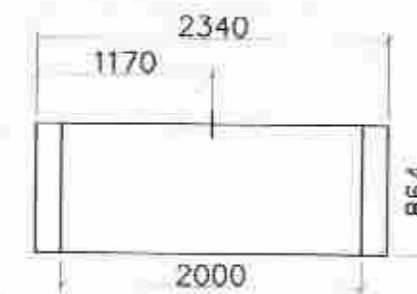

EINING 12

Breytingar			ÁSABORGIR 30, GRÍMSNESI	
Nr.	Dags.	Nafn		
			Verkfæðistofa Þráinn & Benedikt Laugavegi 178, 105 Rvk Sími: 553 1770, 568 7775, Fax: 568-7701 Netfang: verkfaedistofa@verkfaedistofa.is	
			HBS T HS S M 1:50 Nr. BE02 Dags. okt. '04 080149-3609	
			Ásýnd eininga	