



MÓTTÆKID
26 SEPT. 2012
Ólaf Þóris
Byggingatillit og útl. Arkitektúr og Flóahf.

1x50mm rör fyrir Stofnintak
1x25mm rör fyrir gatblýsingu
1x50mm rör fyrir síma
MÆLAKASSI
TAFLA S1.
INNTÖK

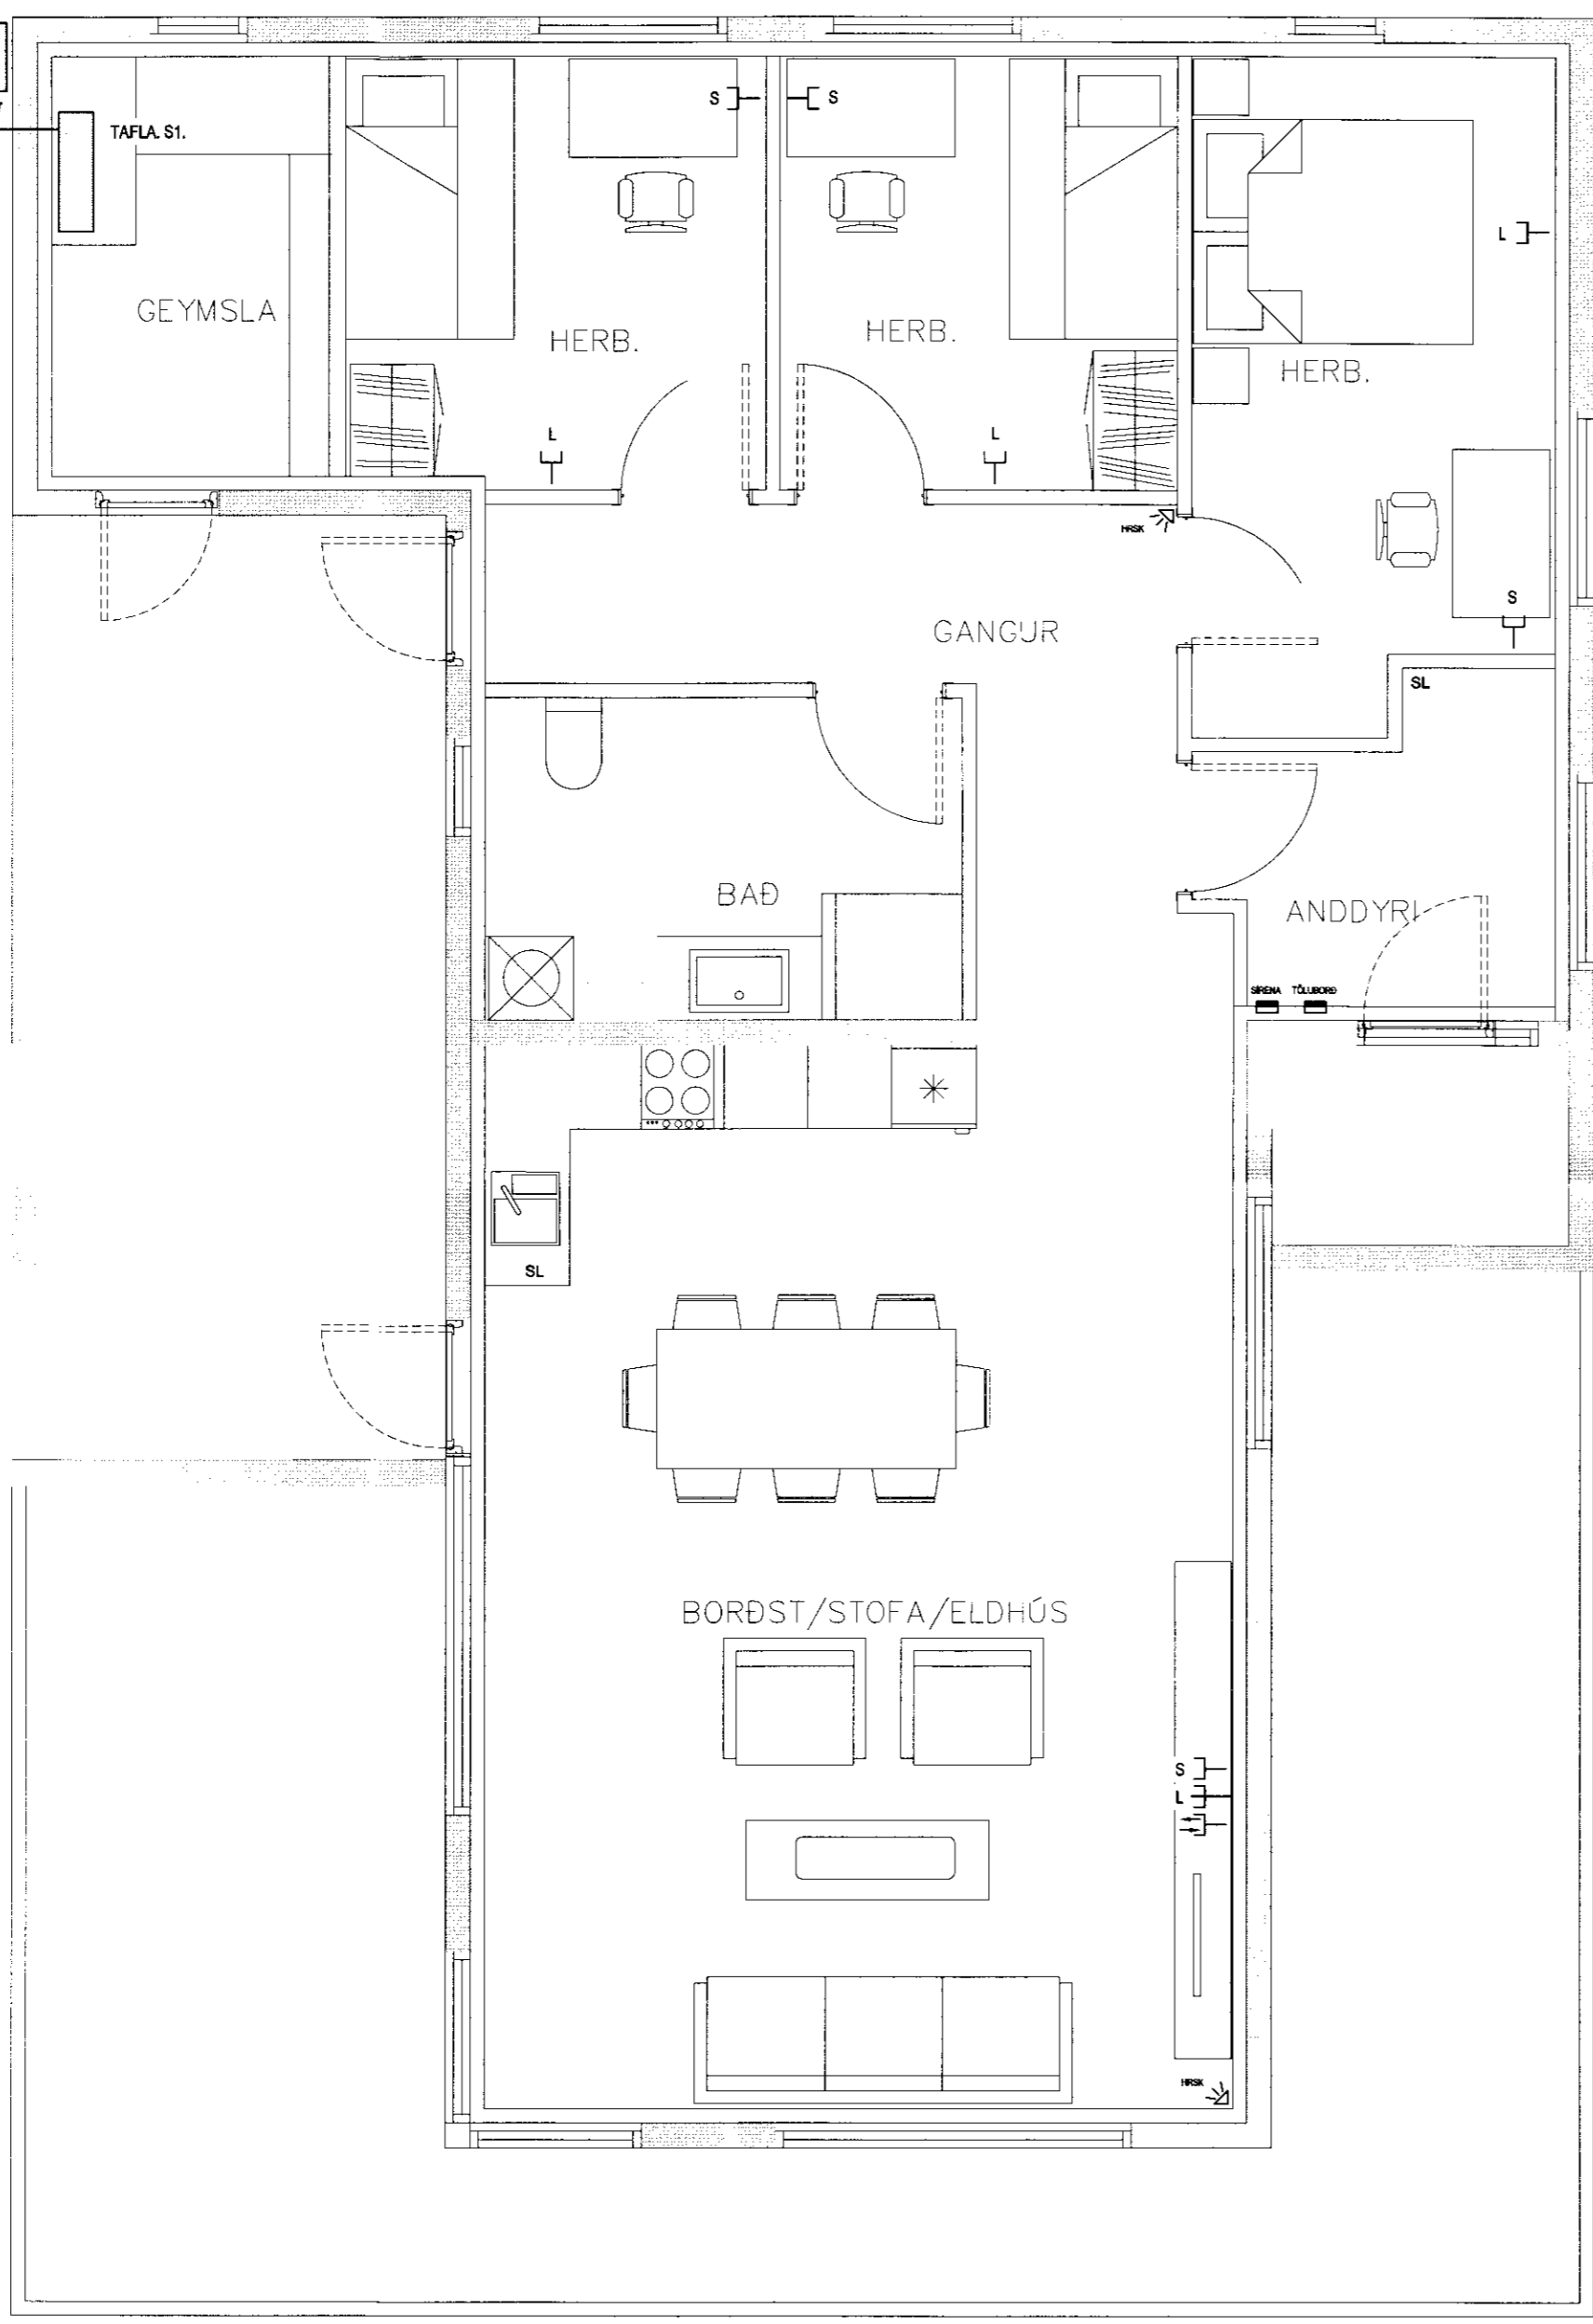

☐	LOFTNETSTENGILL
☐	SÍMATENGILL
☐	REYKSKINJARI
☐	HITASKINJARI
☐	HREYFISKINJARI
☐	LOFTADÓS
☐	VEGGLJÓS
☐	TENGIDÓS
☐	PRÝSTIROFI
☐	ROFI EINFALDUR
☐	ROFI MARGFALDUR
☐	SAMROFI
☐	KROSSROFI
☐	HALOGEN LIÓS
☐	HALOGEN LIÓS + SPENNIR
☐	HALOGEN SPENNIR
☐	TENGILL 1X JARÐBUNDINN
☐	TENGILL 2X JARÐBUNDINN
☐	TENGILL OG ROFI SAMAN
☐	JARÐSKAUT
☐	TAFLA EÐA TENGIBOX
☐	LÖGN ALMENT
☐	GÖLFLOGN/JARÐLÖGN

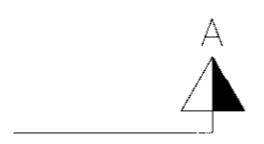

RAFTEK ehf
Eyjafraun 42, 815 Þorlákshöfn,
Sími : 4633510, GSM : 8650650,
Netfang : raftek@simnet.is

Hannað: Richard Magnús Elliott Kennitala: 1903668209
[Signature]

Samþykkt: Ágúst Óm Grétarsson Kennitala: 1012763849
[Signature]

Brúmer	Dagsetning	Skýring

Raflagnateikningar
Ásabraut 35
801 Selfoss

Smáspenna
1-Hæð
1:50

27.8.2012 2/4