

Samþykkt

16 MAI 2006


Hönnun
Byggingarfulltrúi uppsveita Ámessýslu




NORD - AUSTUR



SUD - AUSTUR

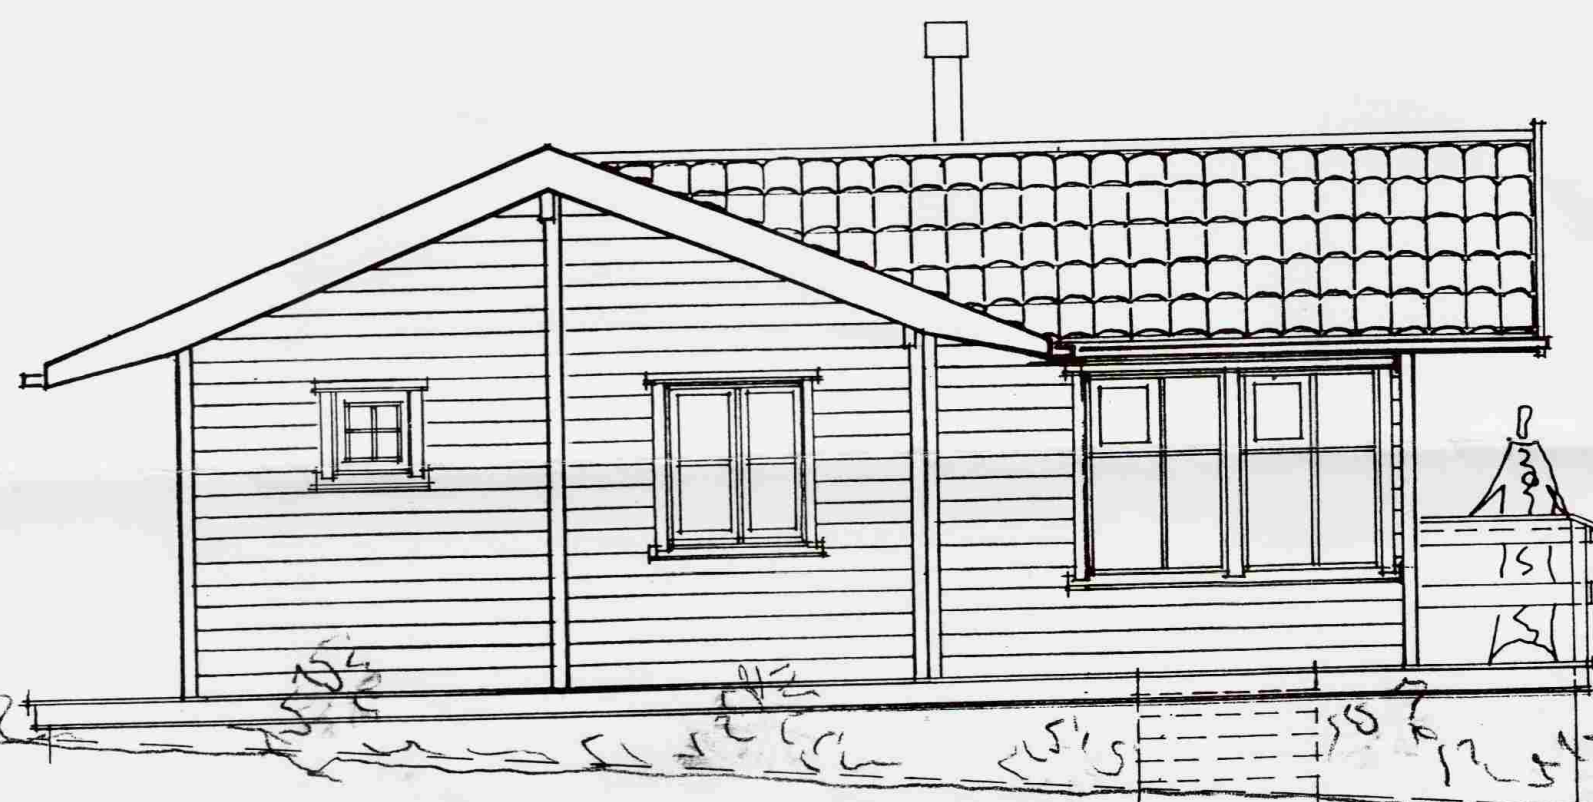

NORD - VESTUR

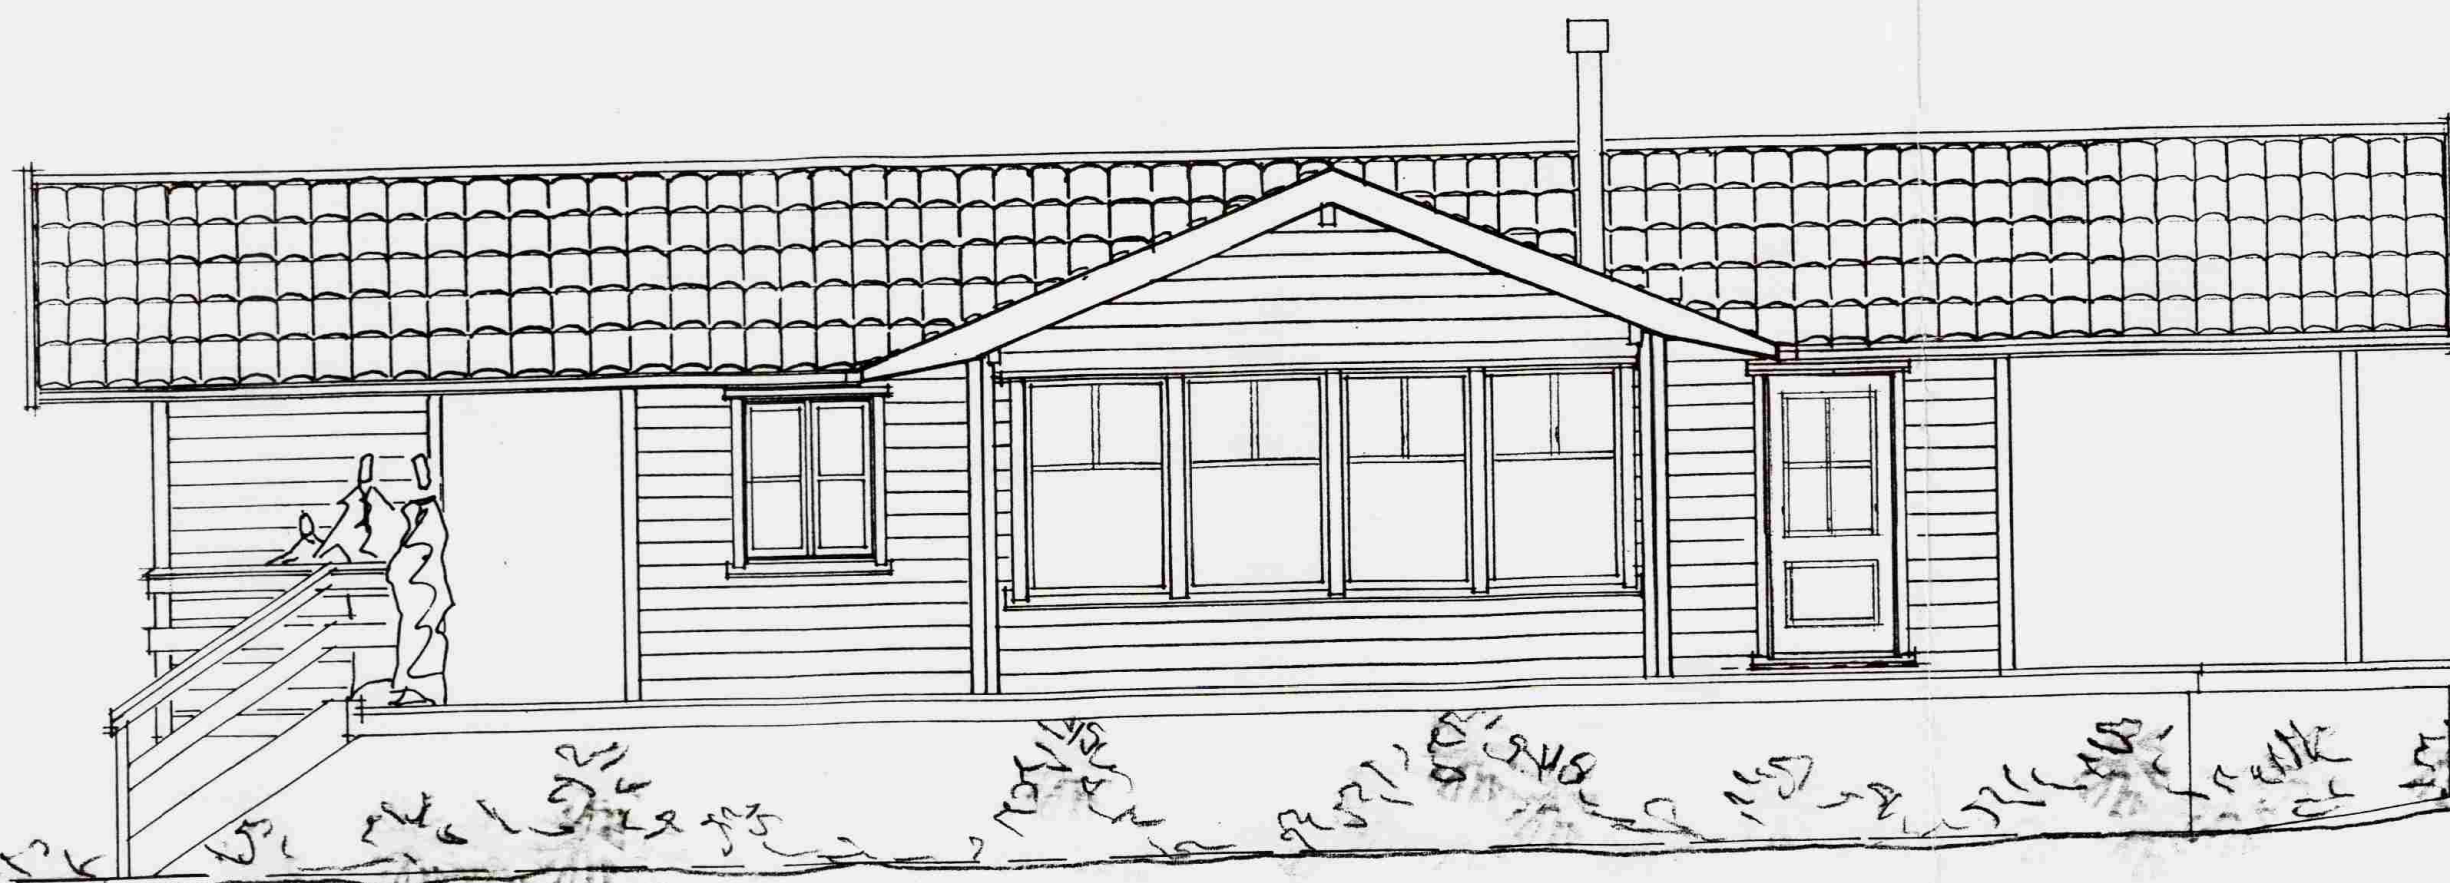

SUD - VESTUR

Verkefni: ÁSABRAUT 39 , ÁSGARÐUR GRÍMSNESI	Teikn.	Teikni. nr.
ÚTLIT 1 : 50	Dags. MARS '06	103/4
	e-mail: robert@arkoteiknistofa.is	

ARKO TEIKNISTOFA Langholttsvegi 109-104 Rvk. Sími: 588-2500 · GSM: 894-6565 · Fax: 588-2501
Jón Röbert Karlsson · KT: 020141-3449 *maí 06 Jón Röbert*

Br.